

MASTER BEDROOM

CARPET
8'-0" CLG.

MSTR BATH

VINYL

42x48

KITCHEN

VINYL
8'-0" CLG.

DINING

VINYL
8'-0" CLG.

PWDR

VINYL

LNDRY

VINYL

W.I.C.

CARPET

FAMILY ROOM















CARPET
8'-0" CLG.

GARAGE

CONC.

COV. PORCH

CONC.

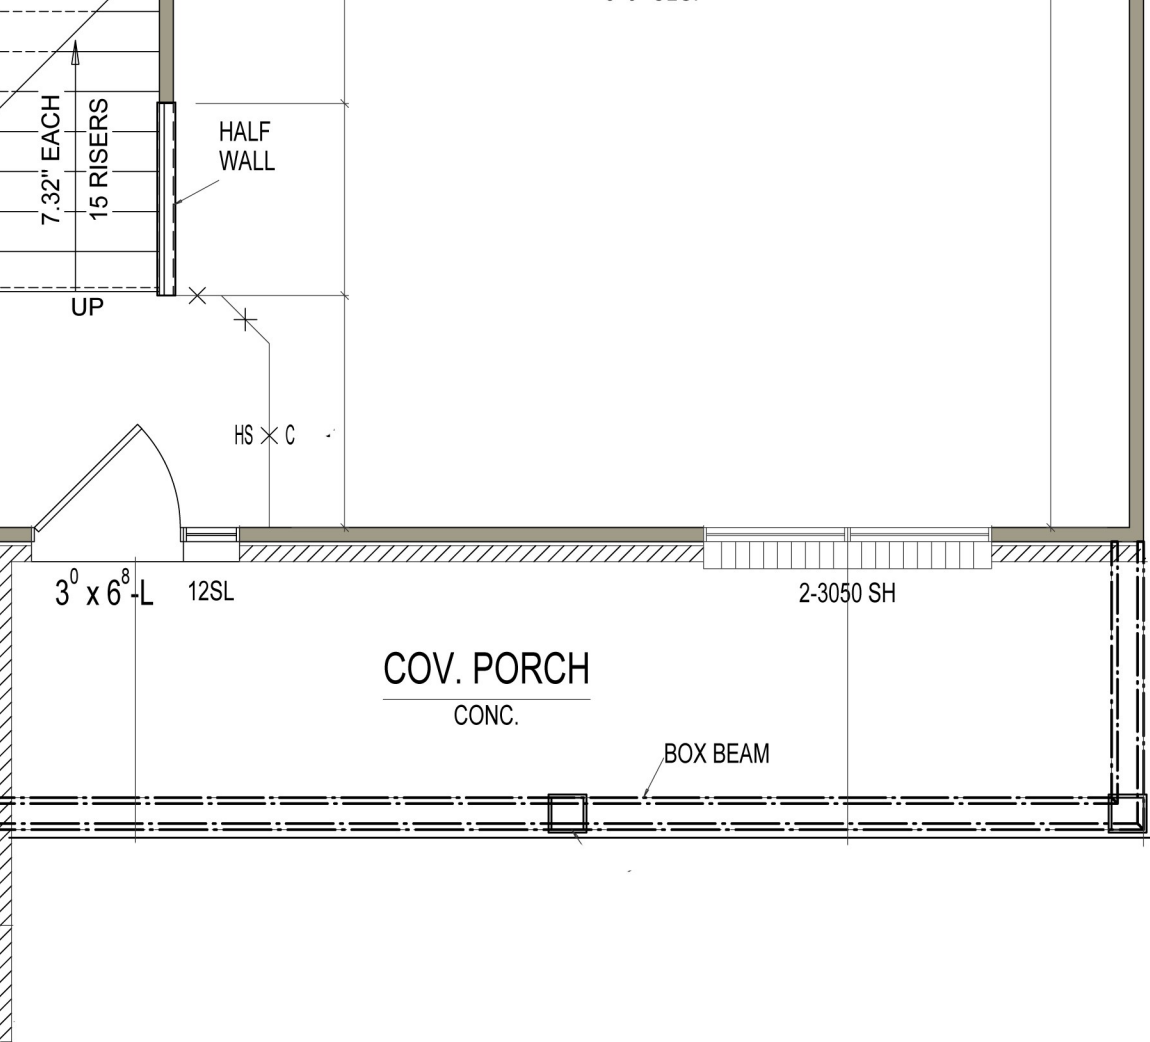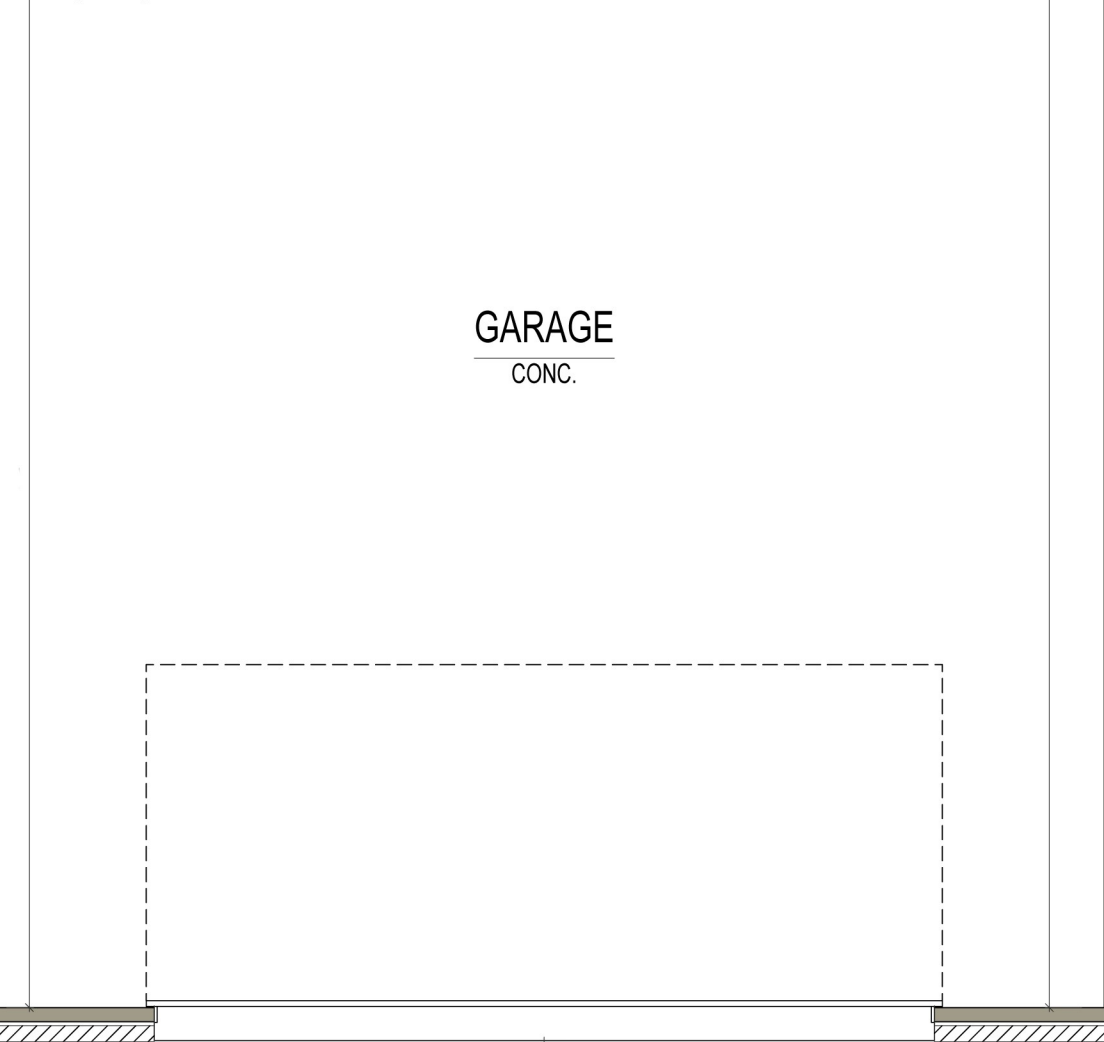 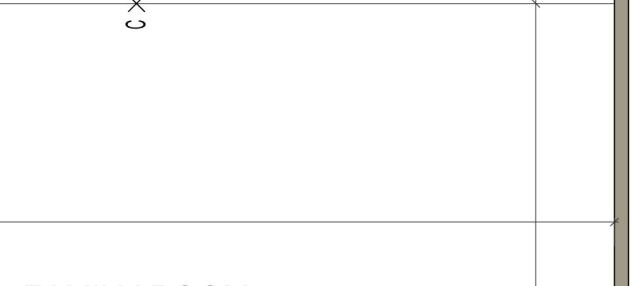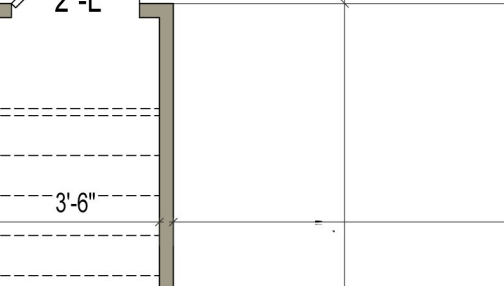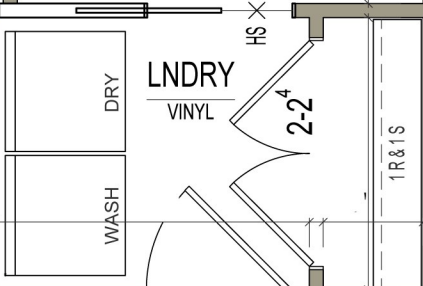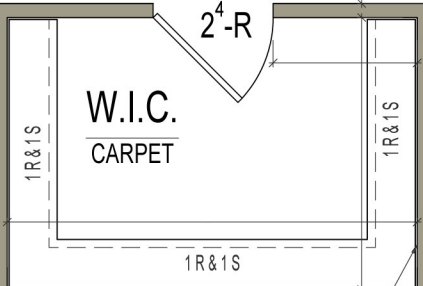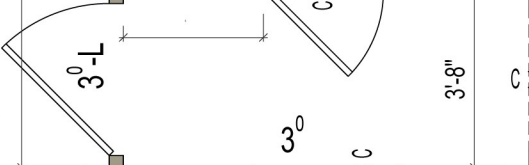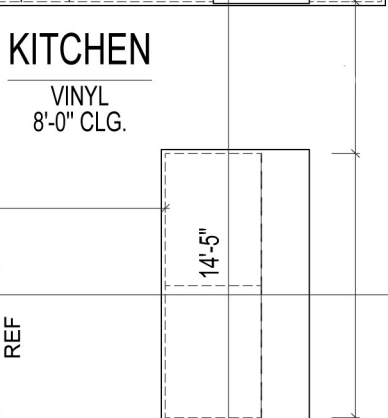  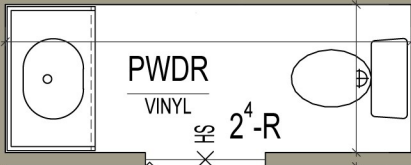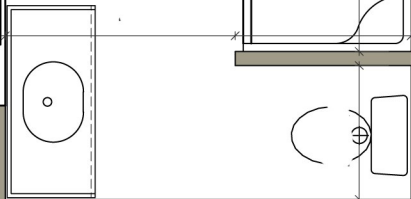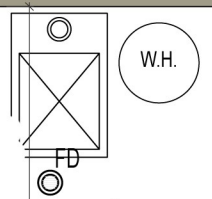

C X HS

2⁴

O

DW

MICRO

REF

14'-5"

C X HS

2⁴-R

3⁰x6⁸-CO

3'-8"

C X HS

3⁰

HS X C

2⁶-L

C X HS

W.H.

1R&1S

W.I.C.

CARPET

1R&1S

WASH
DRY

LNDRY

VINYL

2²

1R&1S

3'-6"

MECH

2-2⁴

2x6 WALL

3⁰x6⁸-R

7.32" EACH
15 RISERS

HALF WALL

UP


HS X C

3⁰x6⁸-L

12SL

2-3050 SH

BOX BEAM

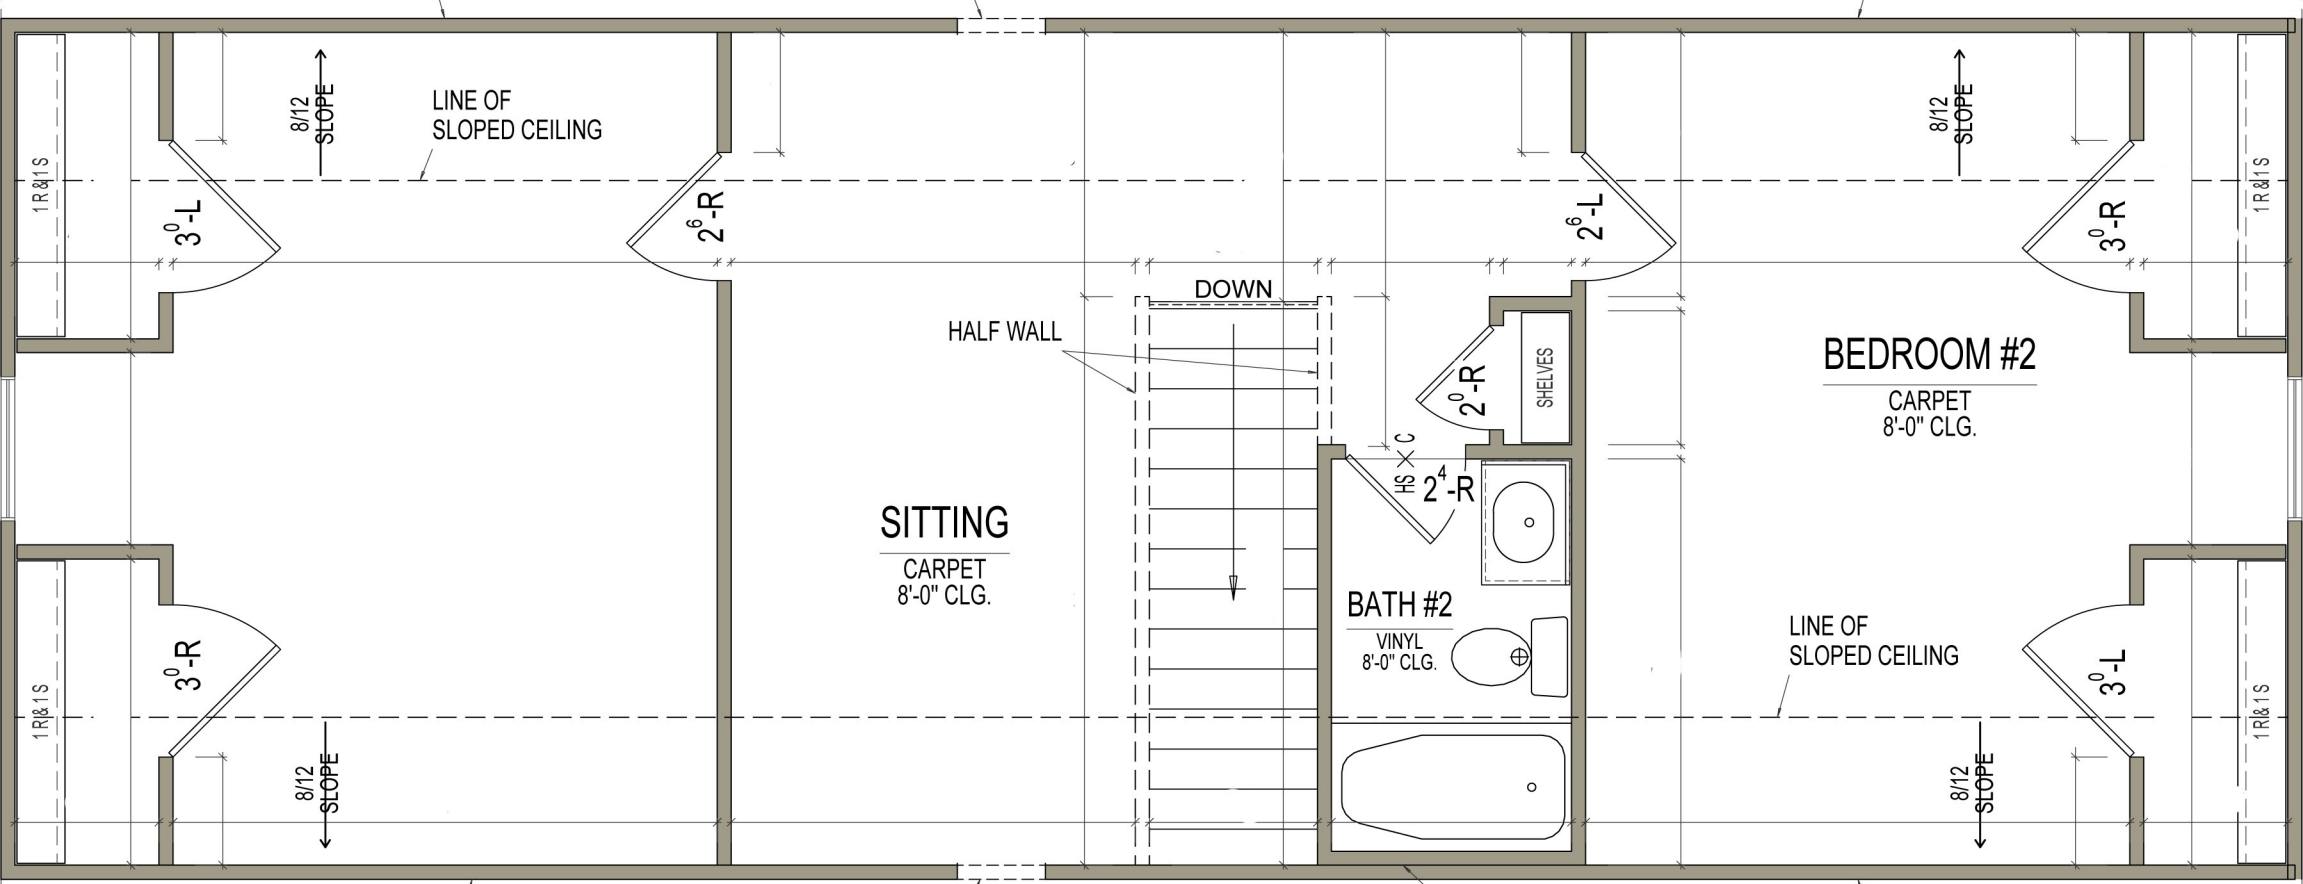

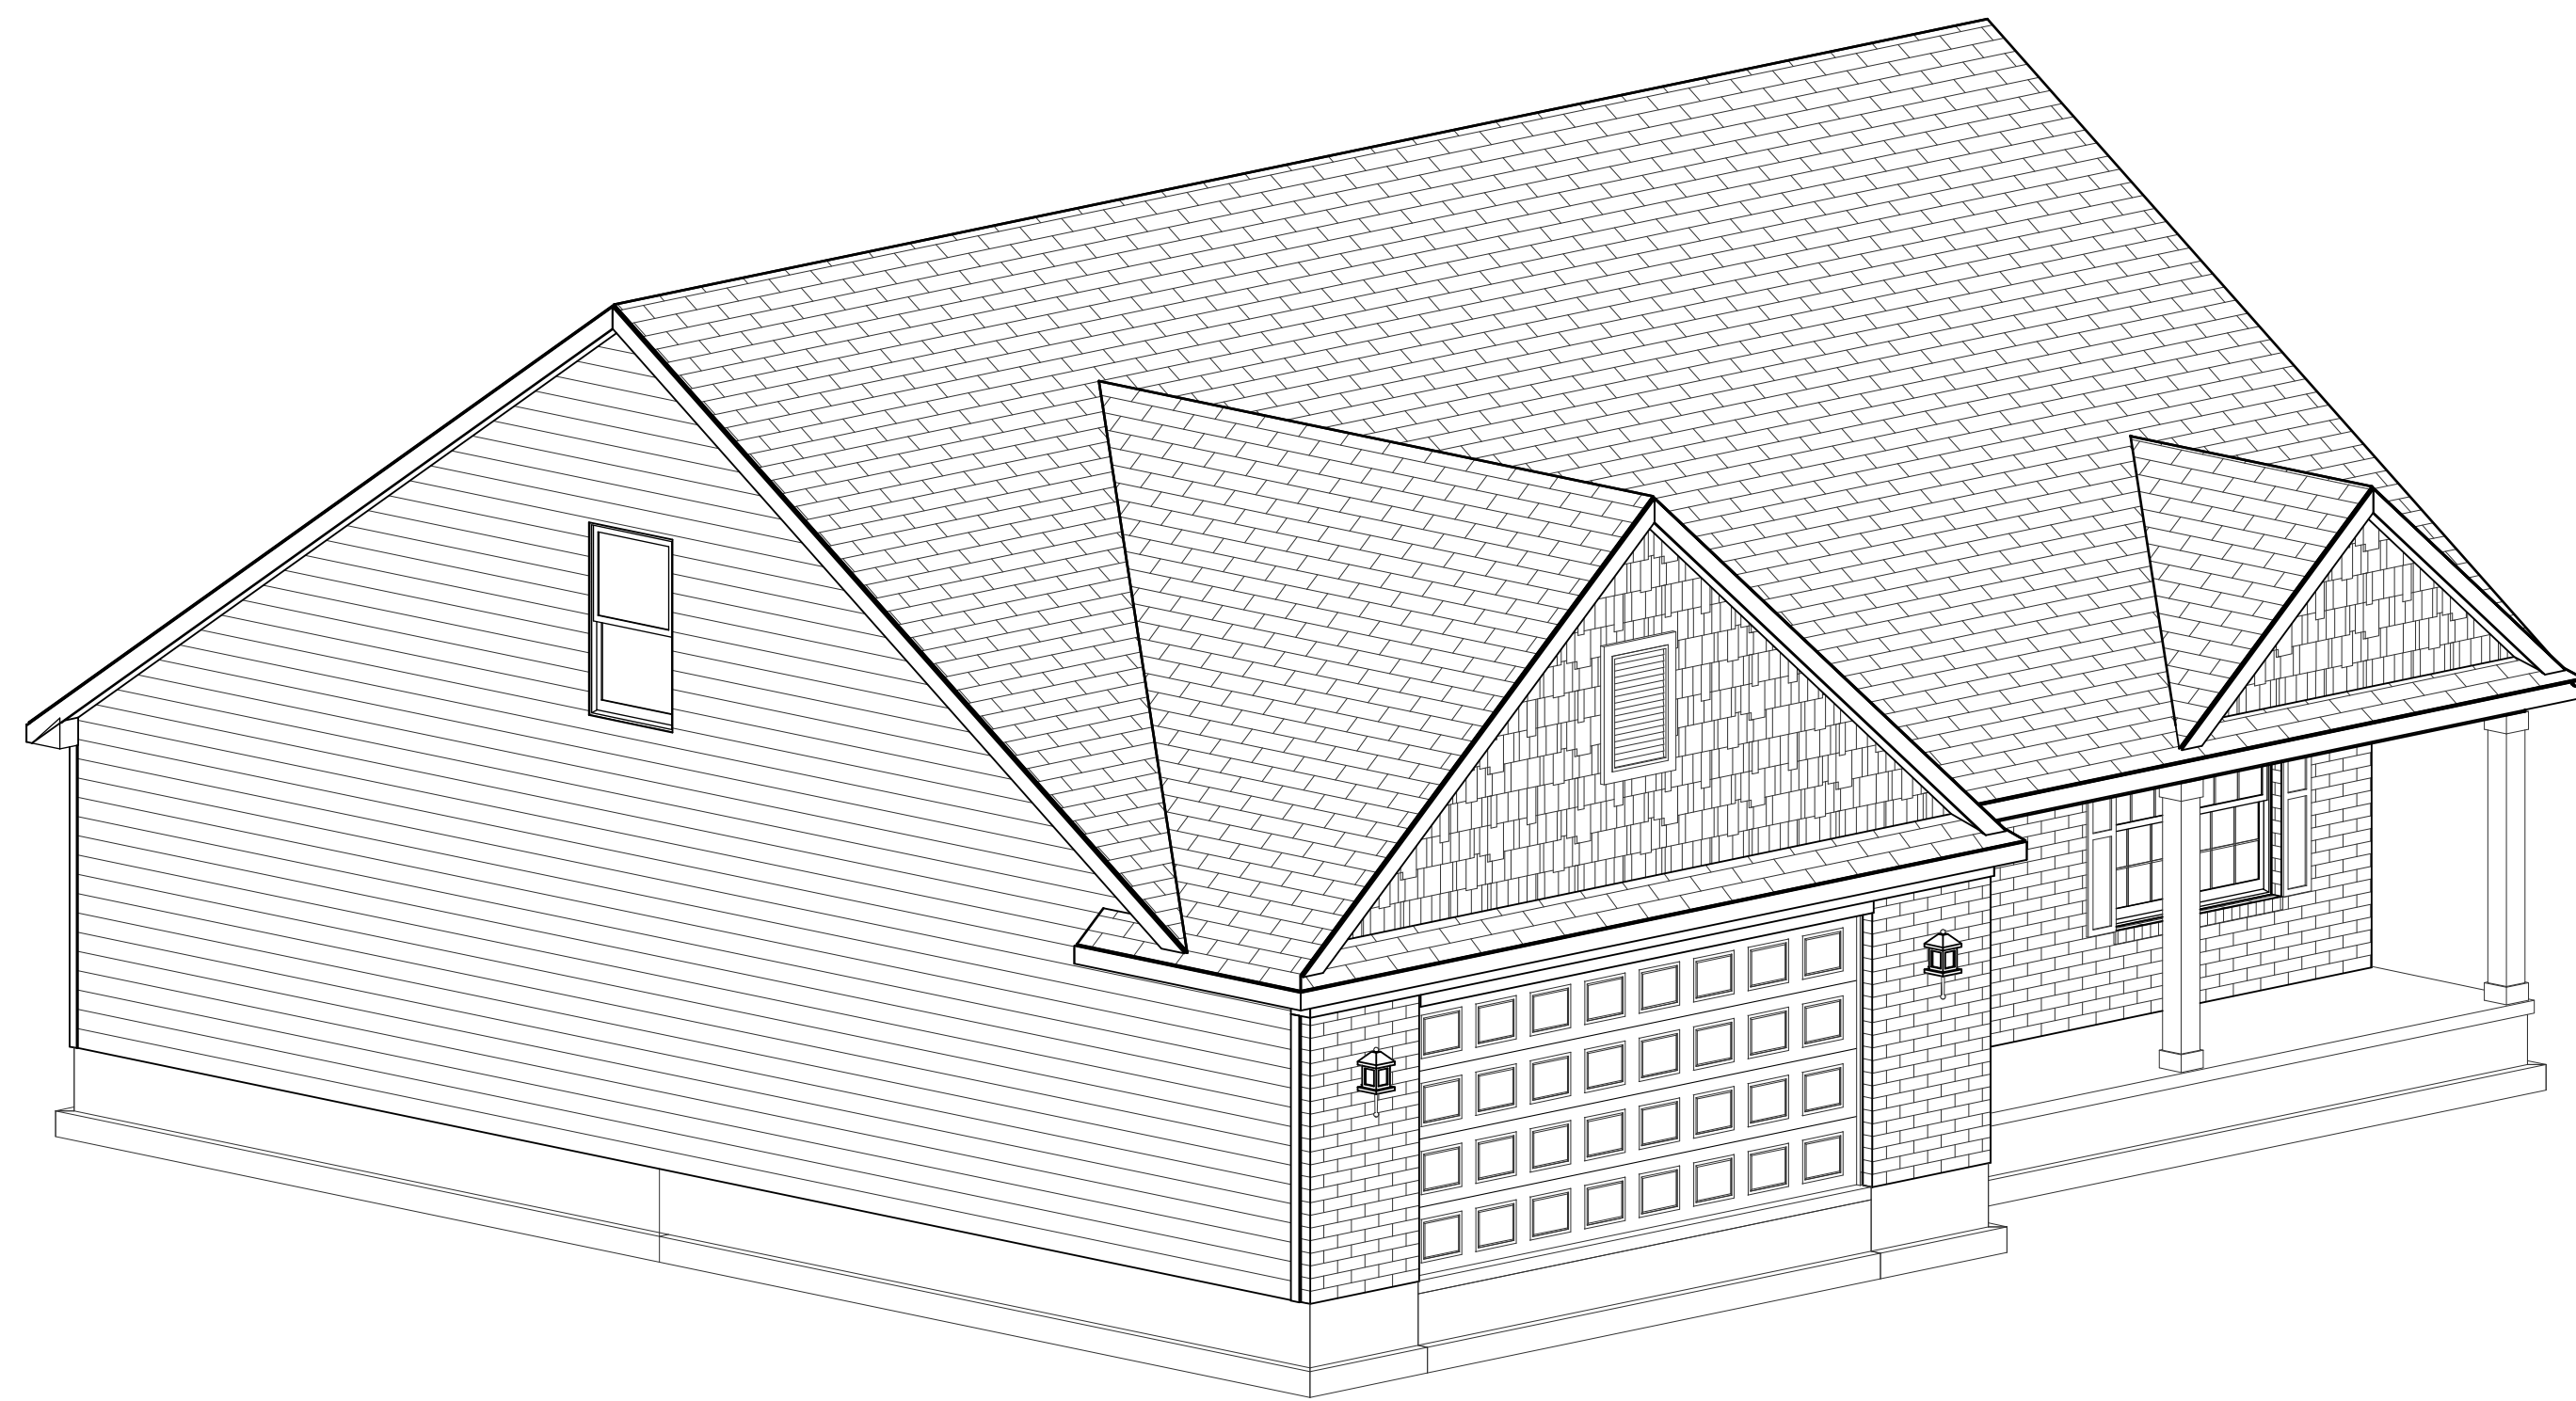


TABLE OF CONTENTS

00.00.0	Cover Sheet
01.00.0	Front Elevation A
01.00.0	Front Elevation B
01.00.0	Front Elevation C
01.00.0	Front Elevation D
01.01.0	Rear Elevation A, B, C, or D
01.02.0	Right Elevation A or B
01.02.0	Right Elevation C or D
01.03.0	Left Elevation A or B
01.03.0	Left Elevation C or D
02.01.0	Foundation Plan A, B, C, or D
03.00.0	First Floor A, B, C, or D
03.01.0	Second Floor A, B, C, or D
03.02.0	Cabinet Layouts
04.01.0	Roof Plan A or B
04.01.0	Roof Plan C or D
05.01.0	First Floor Elec. A, B, C, or D
05.02.0	Second Floor Elec. A, B, C, or D
06.01.0	Section A

REMARKS	
DATE	
REV. NO.	

BUILDER/CONTRACTOR:



304 East State Rd. 68, Haubstadt, IN 47639
(812) 471-8020

BOSSE

PROJECT INFORMATION

1st. FLOOR (ABOVE GRADE)	1319	SQ.FT.
2nd. FLOOR (ABOVE GRADE)	816	SQ.FT.
FINISHED BASEMENT	0	SQ.FT.
Total Heated:-----	2135	SQ.FT.
GARAGE	545	SQ.FT.
FRONT PORCH	149	SQ.FT.
BACK PORCH	0	SQ.FT.
UNFINISHED BASEMENT	0	SQ.FT.


"FINISHED SQUARE FOOTAGE CALCULATIONS FOR THIS HOUSE WERE MADE BASED ON PLAN DIMENSIONS AND MAY VARY FROM THE FINISHED SQUARE FOOTAGE OF THE HOUSE AS BUILT."

DESIGNER:




3990 SR 38 E Suite 8, Lafayette, IN 47909
(765) 471-8020 (765) 471-8065 fax
www.CGVisions.com

It is the contractor's responsibility to verify all details and dimensions.
All work shall be performed in accordance with all applicable national, state, and local codes and regulations.
All dimensions are to rough frame of studs or to the outside of masonry.
Final cabinet layout will be designed by cabinet supplier.
All footings to be below frost line and must rest on undisturbed soil capable of handling the building.
All penetrations are to be sealed in accordance with state and local codes.

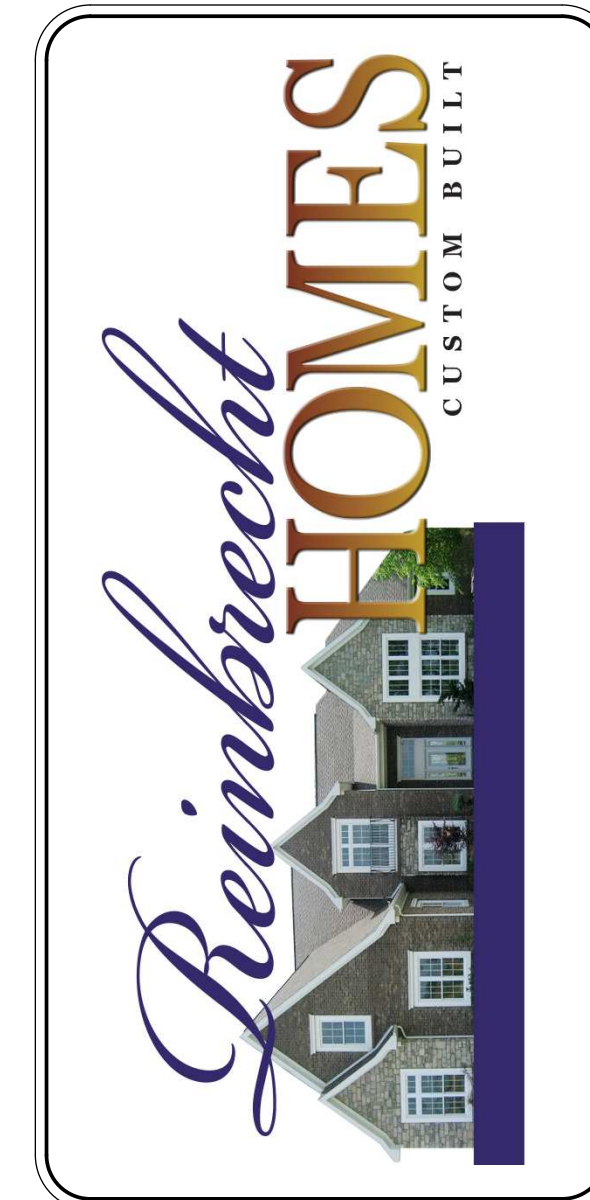

PRINT DATE:
05/11/2015


Bosse	FOR: _____	LOCATION: _____
SHEET NUMBER		
00.00.00		

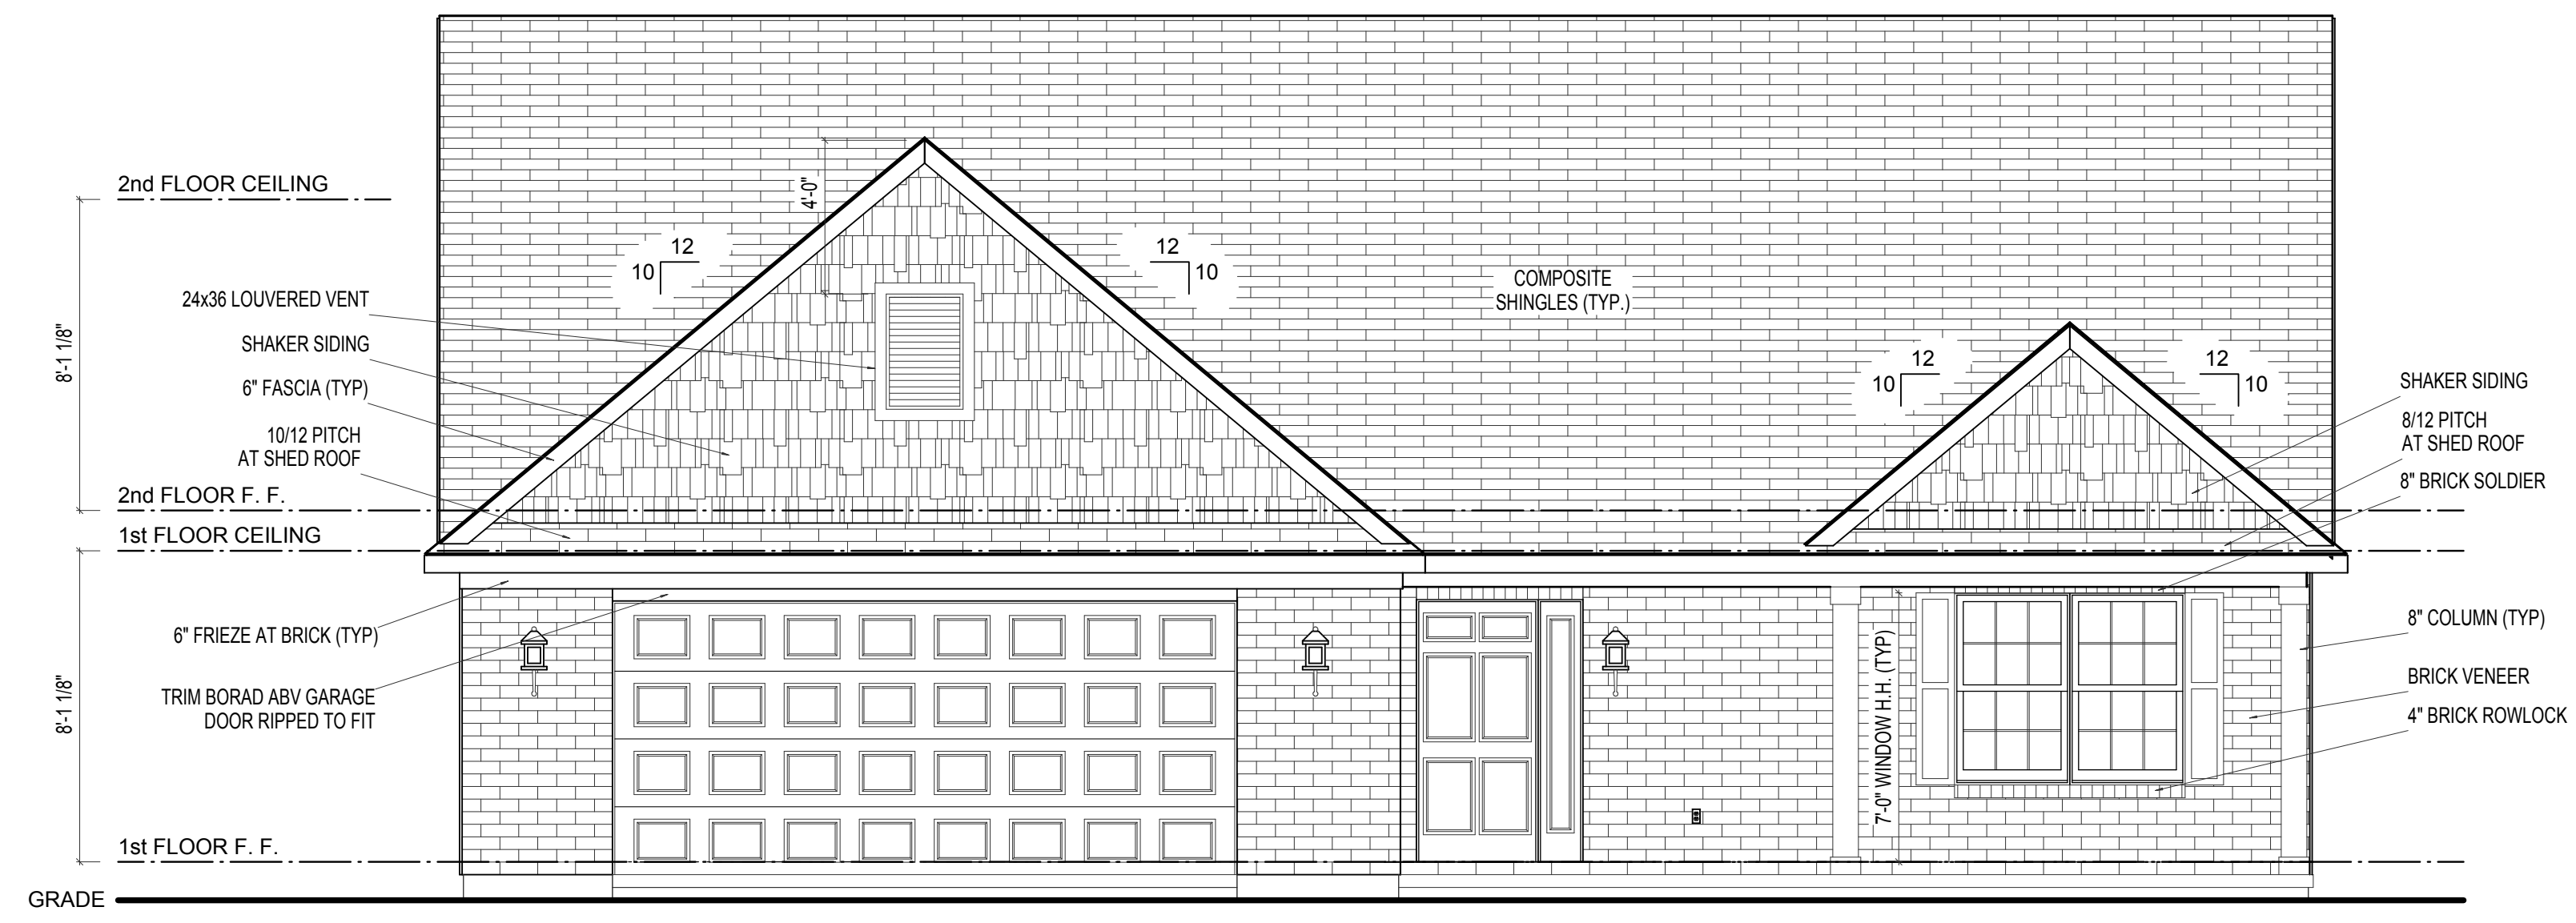

FRONT ELEVATION

ELEVATION A SCALE: 1/4"=1'-0"


REV. NO.	DATE	REMARKS

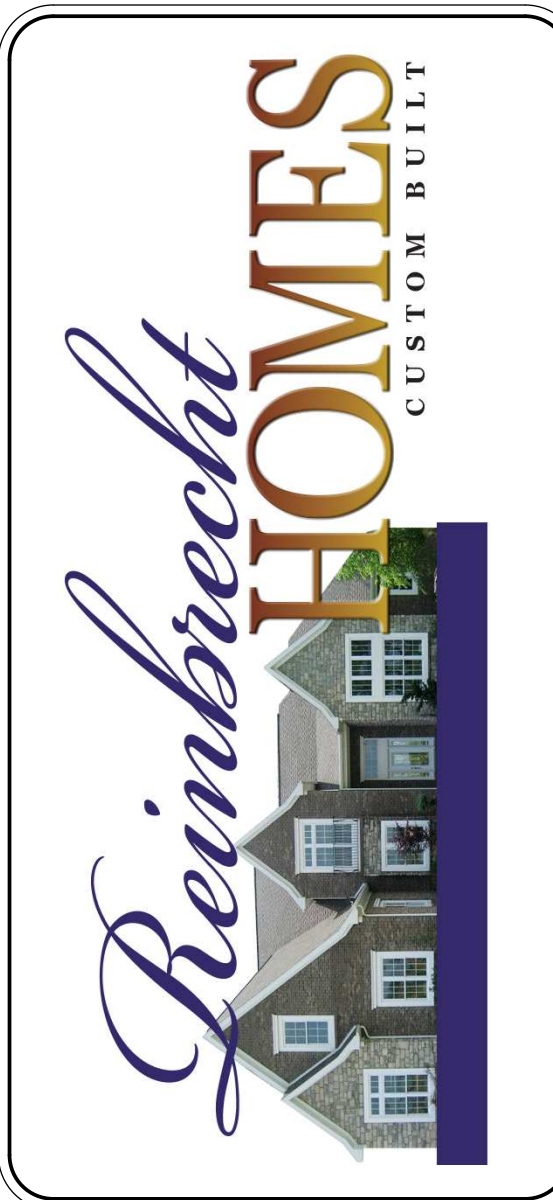

PRINT DATE: 05/11/2015

Bosse
FOR: _____
LOCATION: _____


SHEET NUMBER
01.00.00

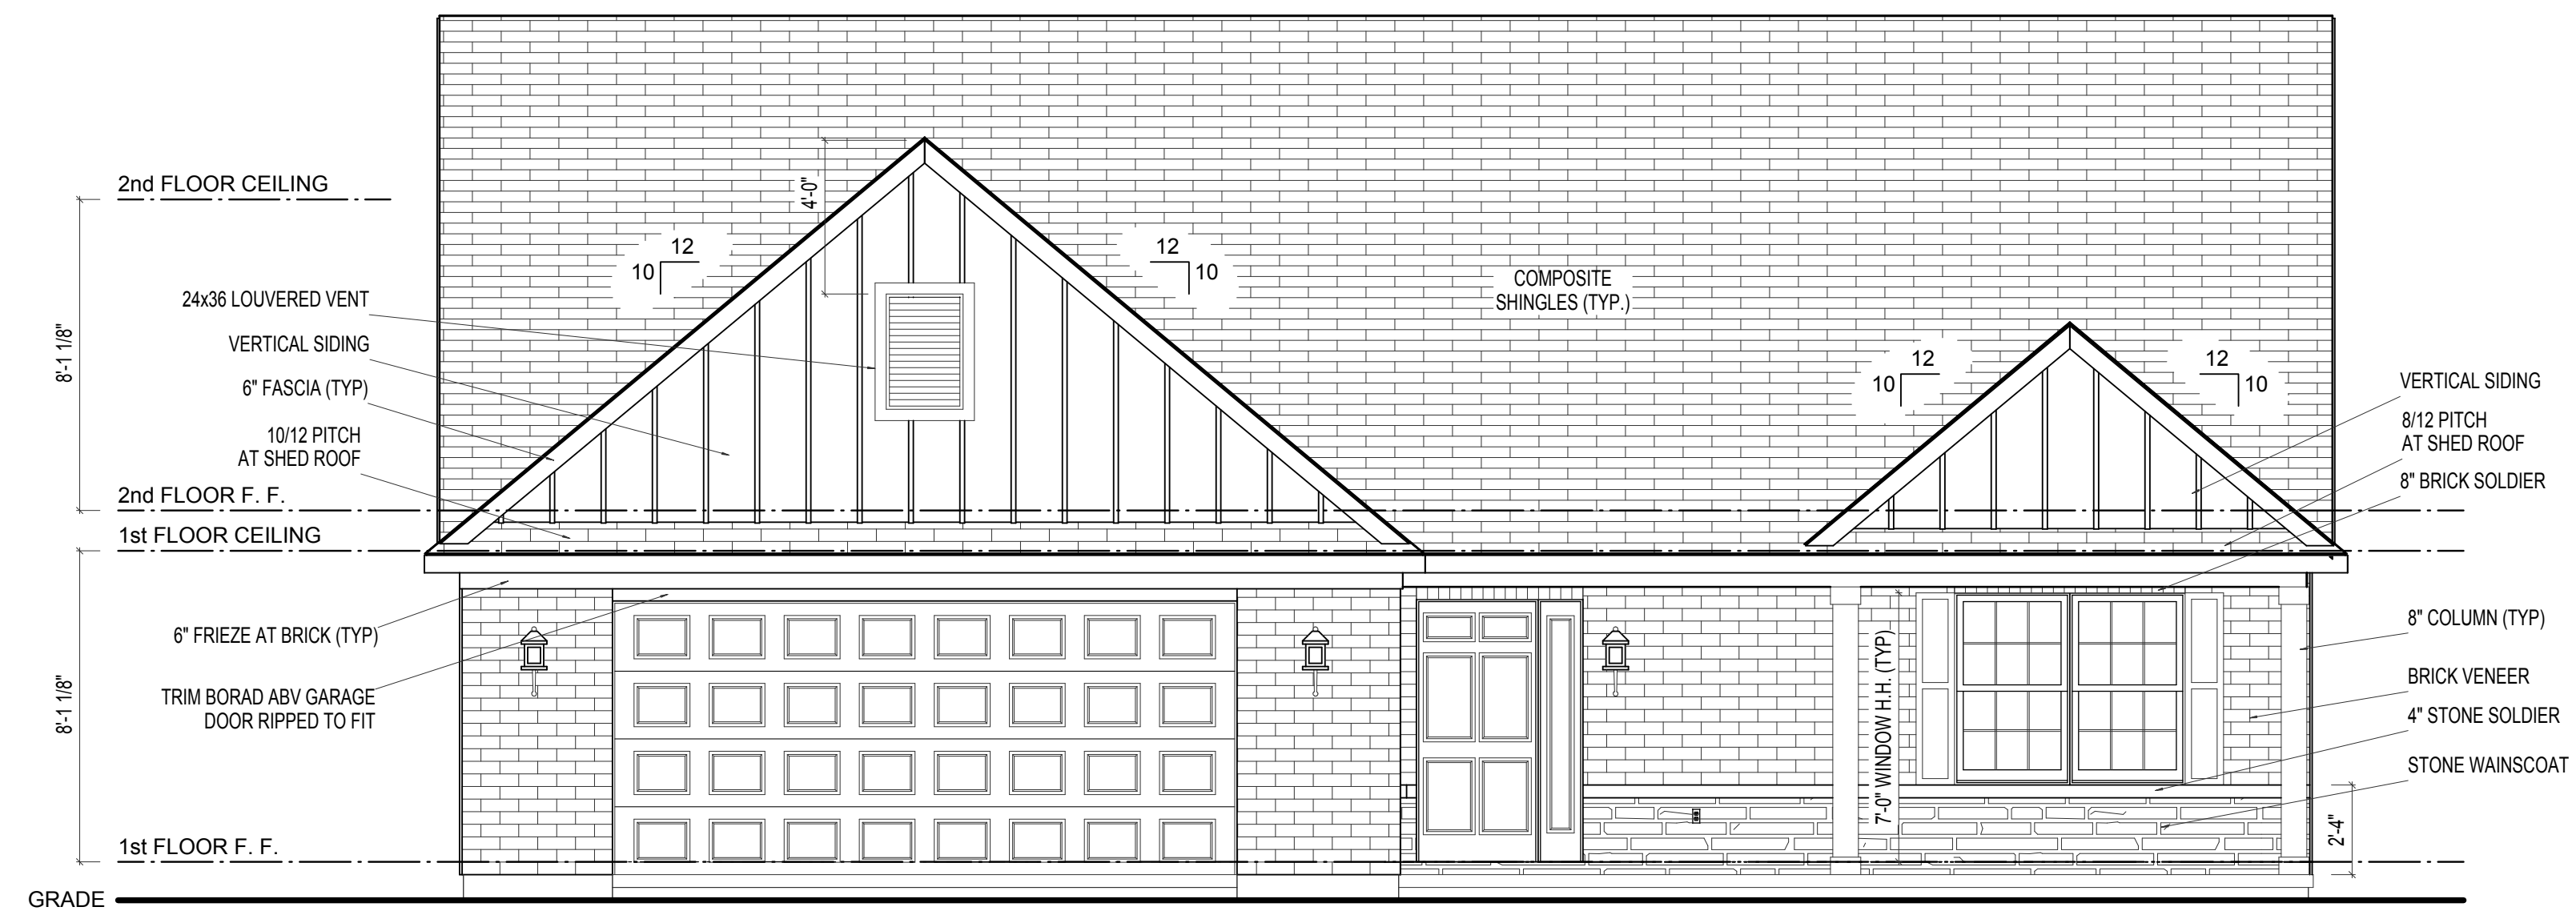

FRONT ELEVATION

ELEVATION B SCALE: 1/4"=1'-0"


REV. NO.	DATE	REMARKS

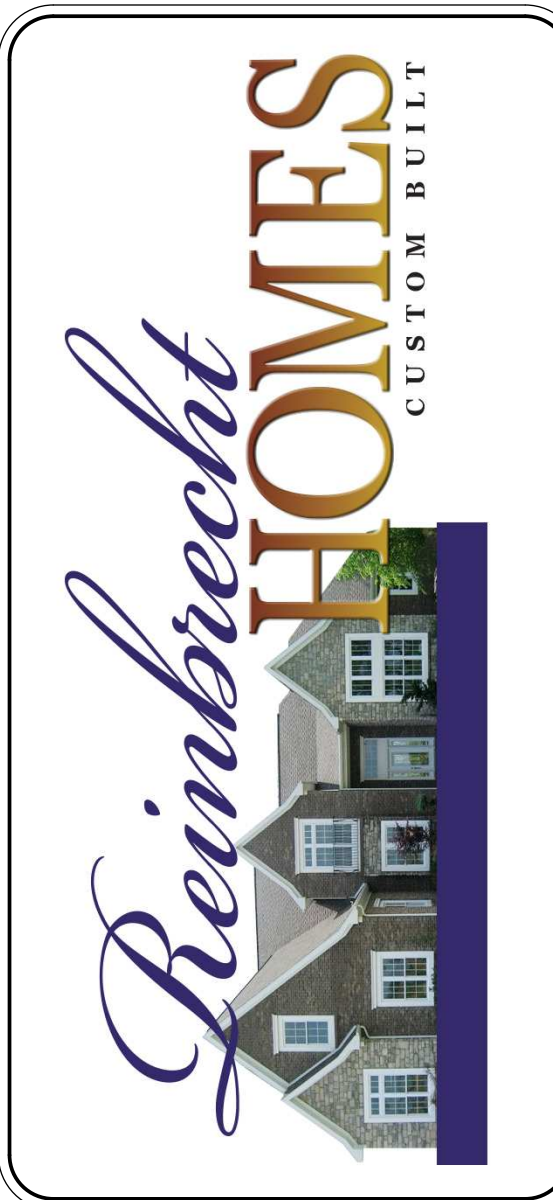

PRINT DATE: 05/11/2015

Bosse
 FOR: _____
 LOCATION: _____


SHEET NUMBER
01.00.01

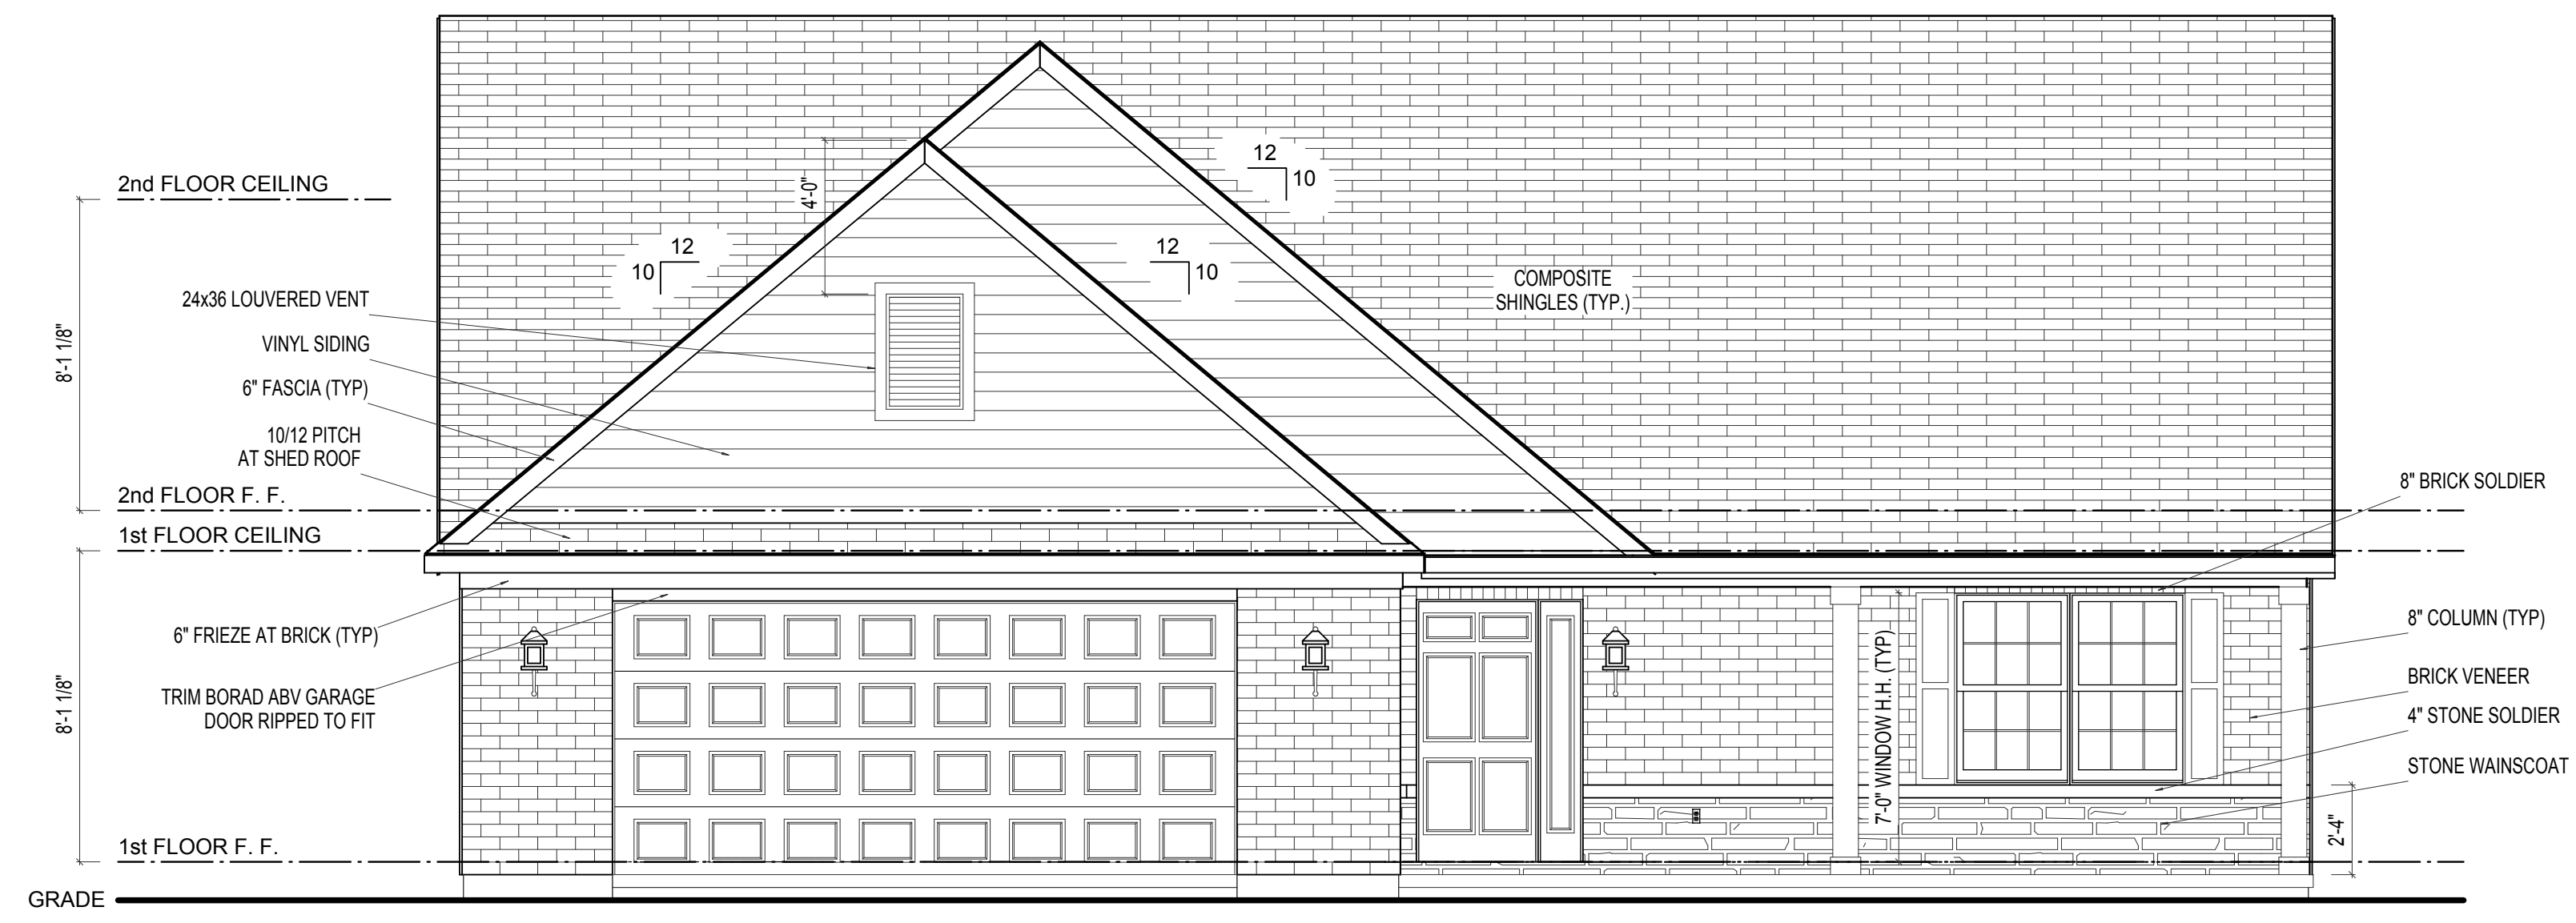

FRONT ELEVATION

ELEVATION C SCALE: 1/4"=1'-0"

REV. NO.	DATE	REMARKS

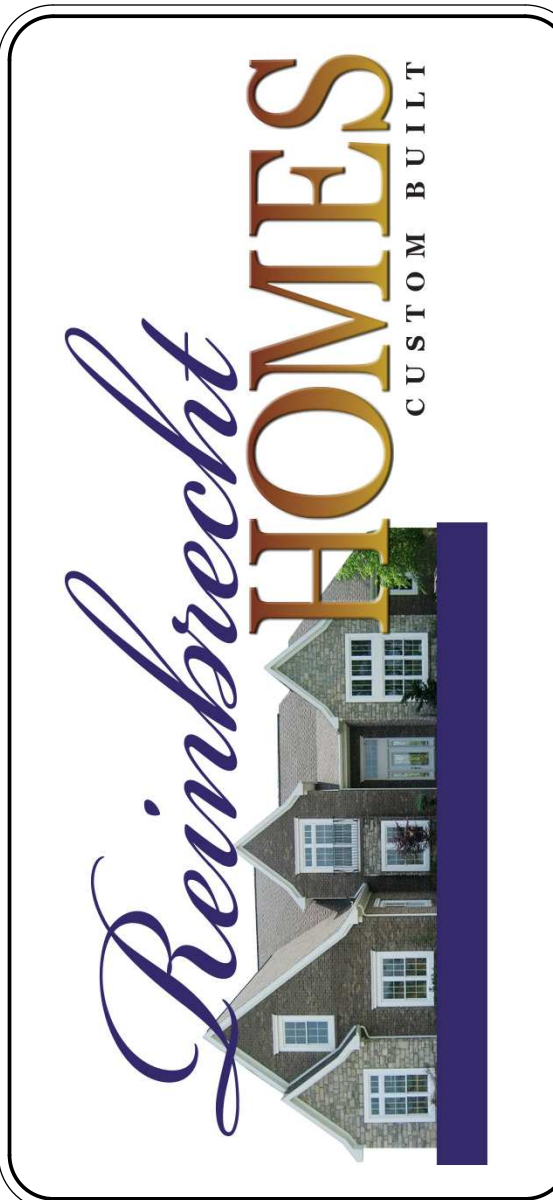

Bosse


FOR: _____

LOCATION: _____

PRINT DATE: 05/11/2015

SHEET NUMBER


01.00.02

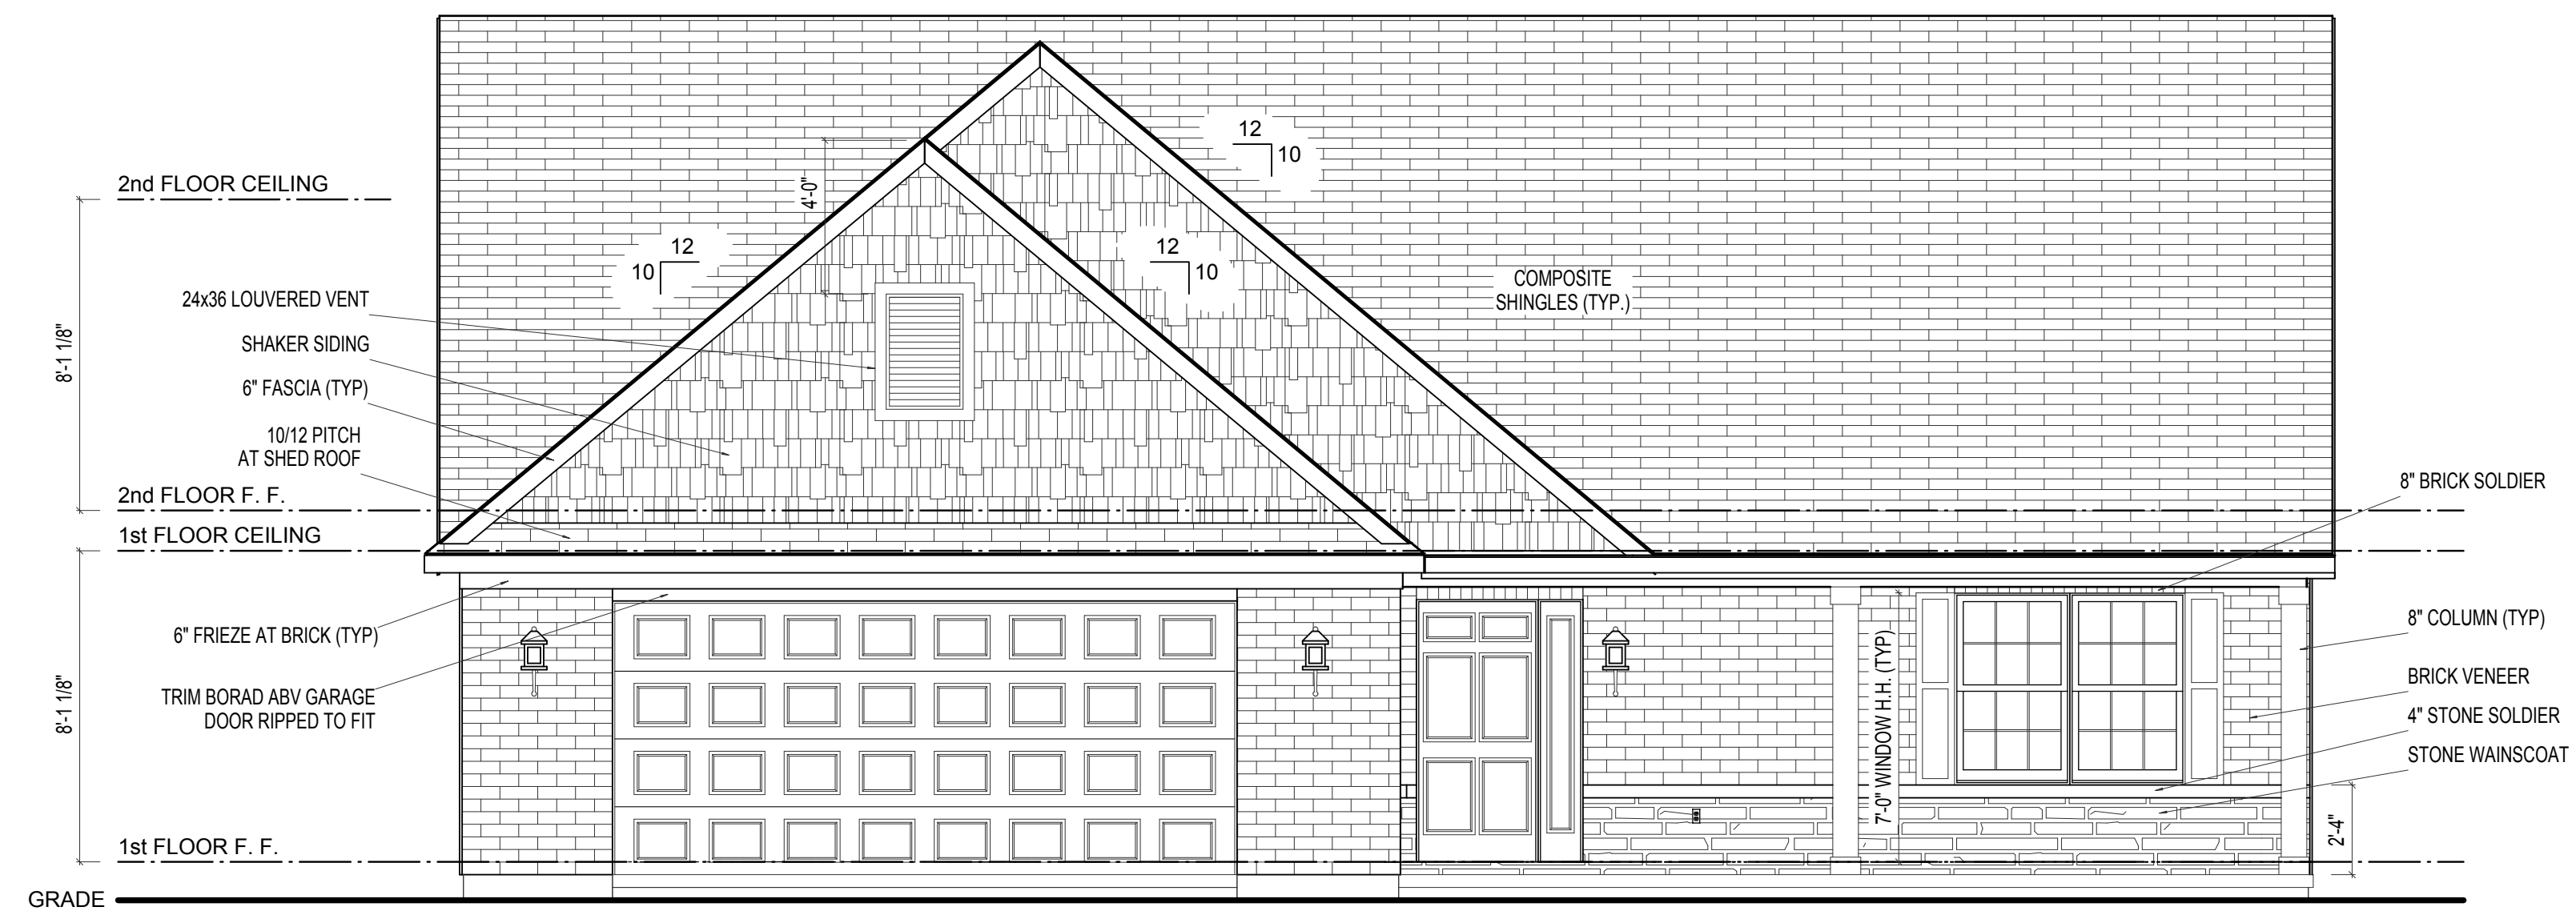

FRONT ELEVATION

ELEVATION D SCALE: 1/4"=1'-0"


REV. NO.	DATE	REMARKS

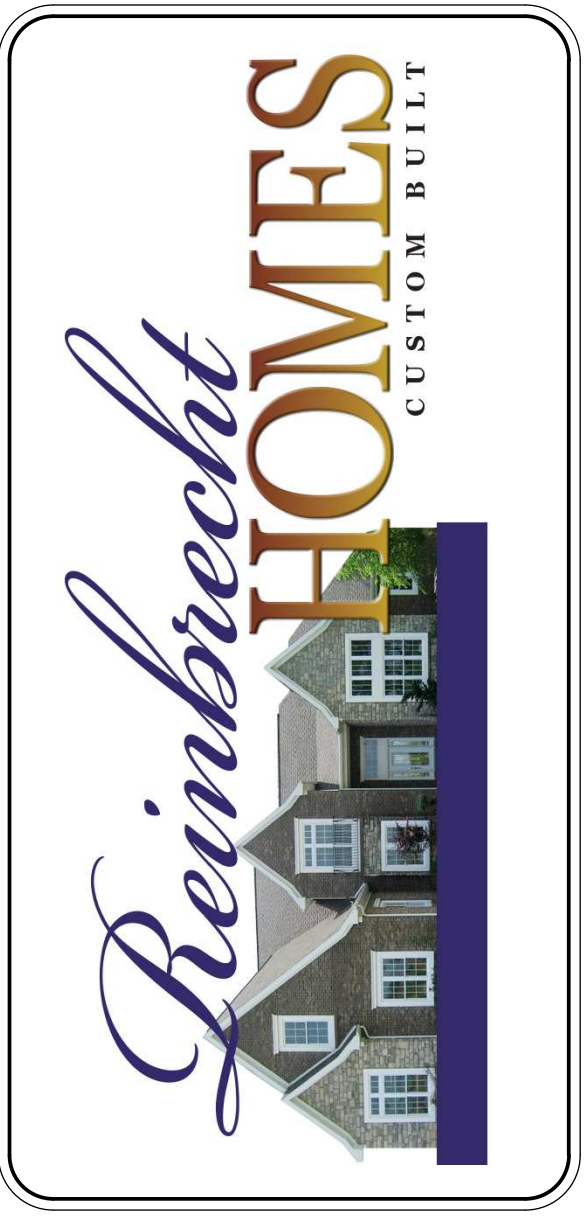

PRINT DATE:
05/11/2015

Bosse
FOR: _____
LOCATION: _____

SHEET NUMBER
01.00.03

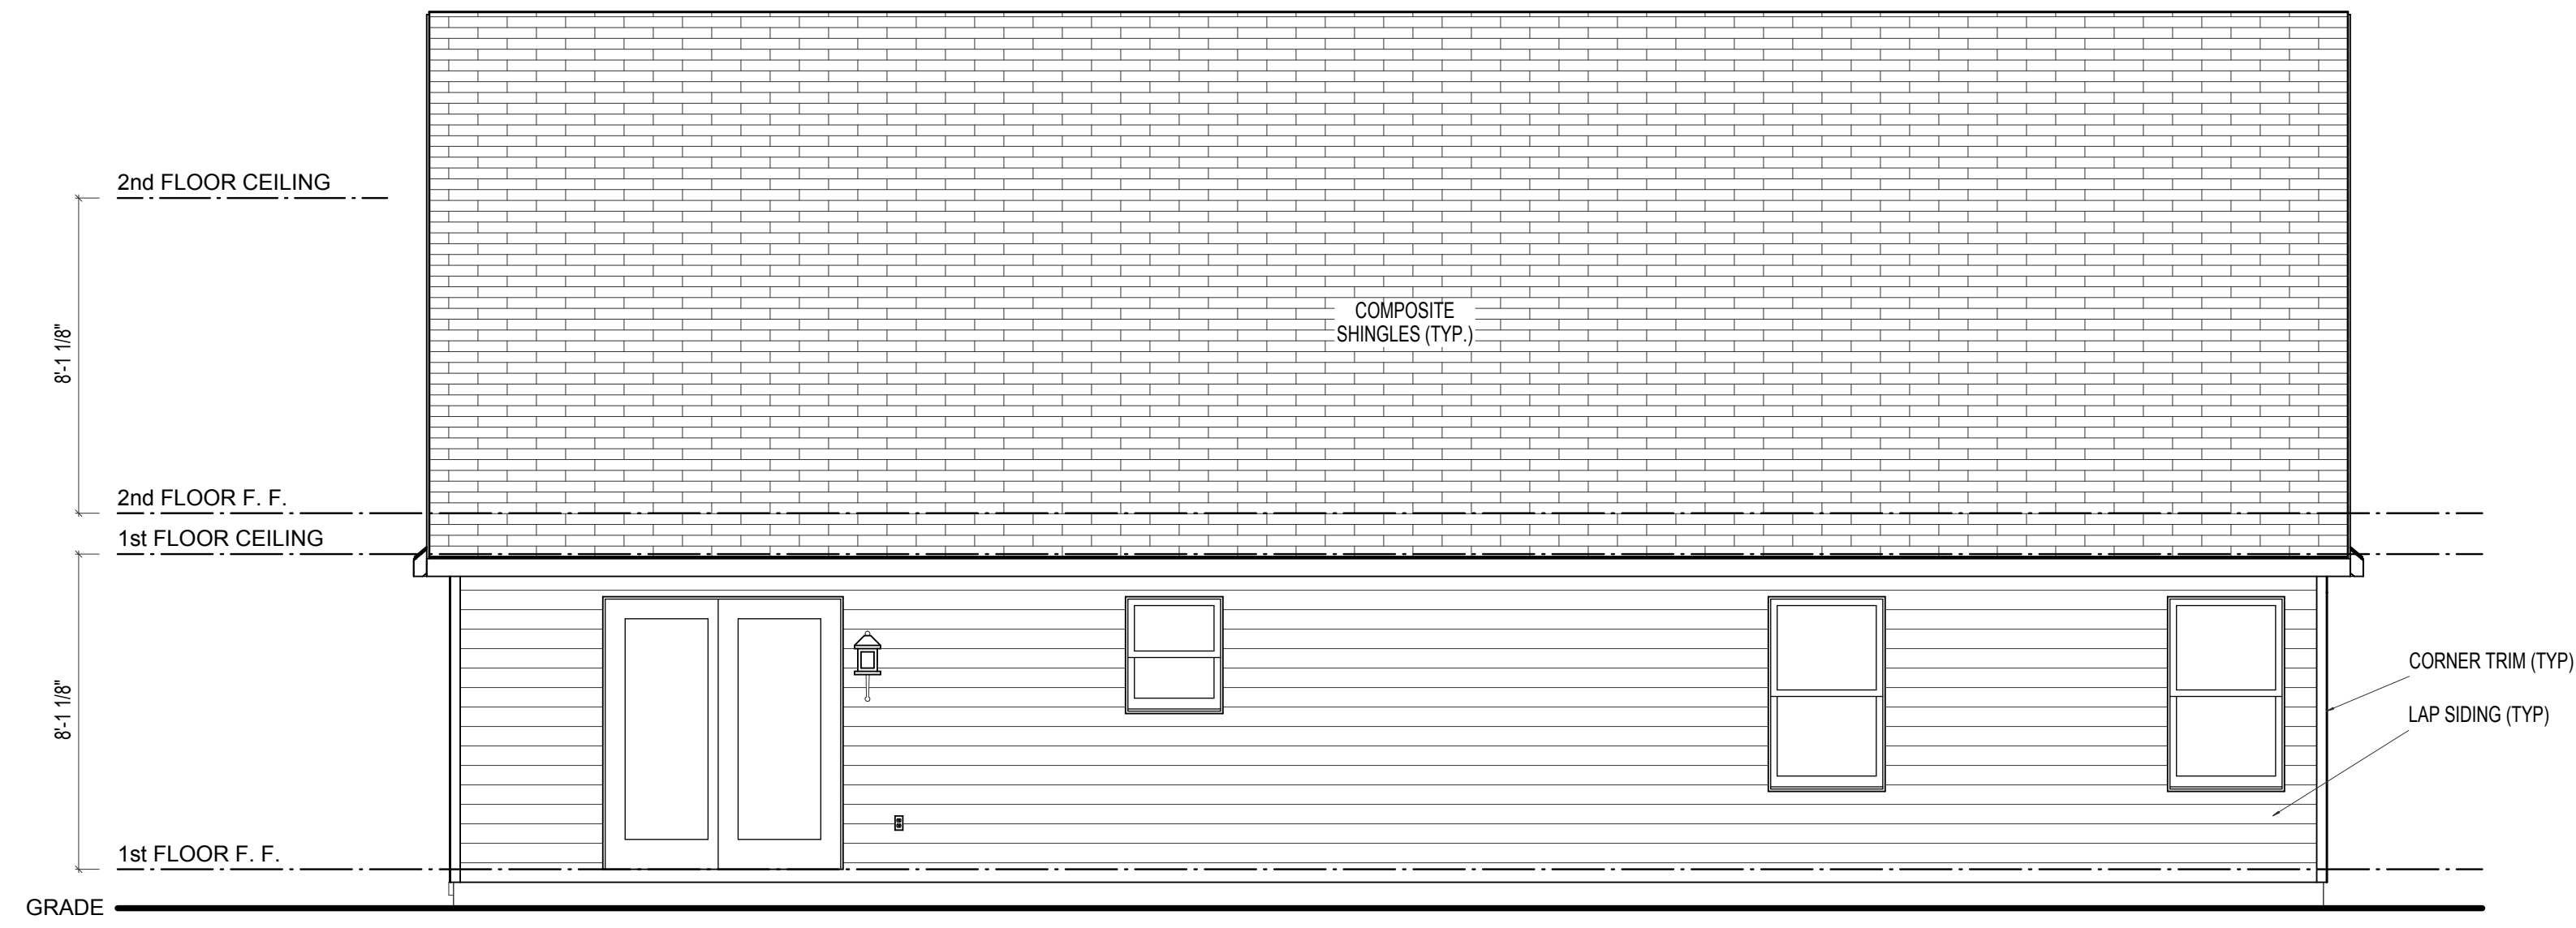


REAR ELEVATION

ELEVATION A, B, C, or D

SCALE: 1/4"=1'-0"


REV. NO.	DATE	REMARKS

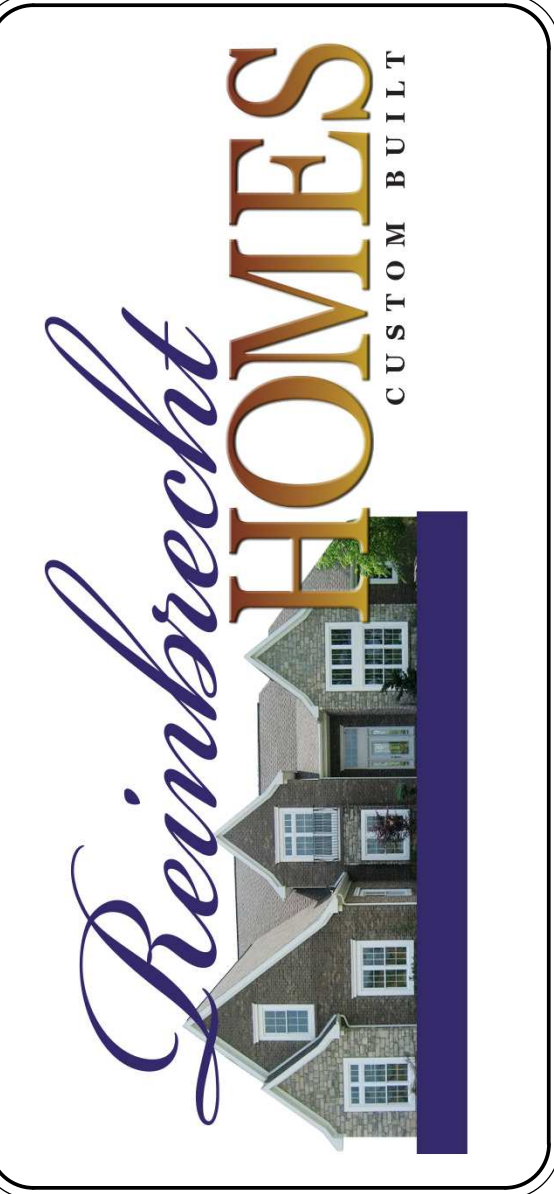

PRINT DATE:
05/11/2015

Bosse	FOR: _____
	LOCATION: _____
SHEET NUMBER	

01.01.00

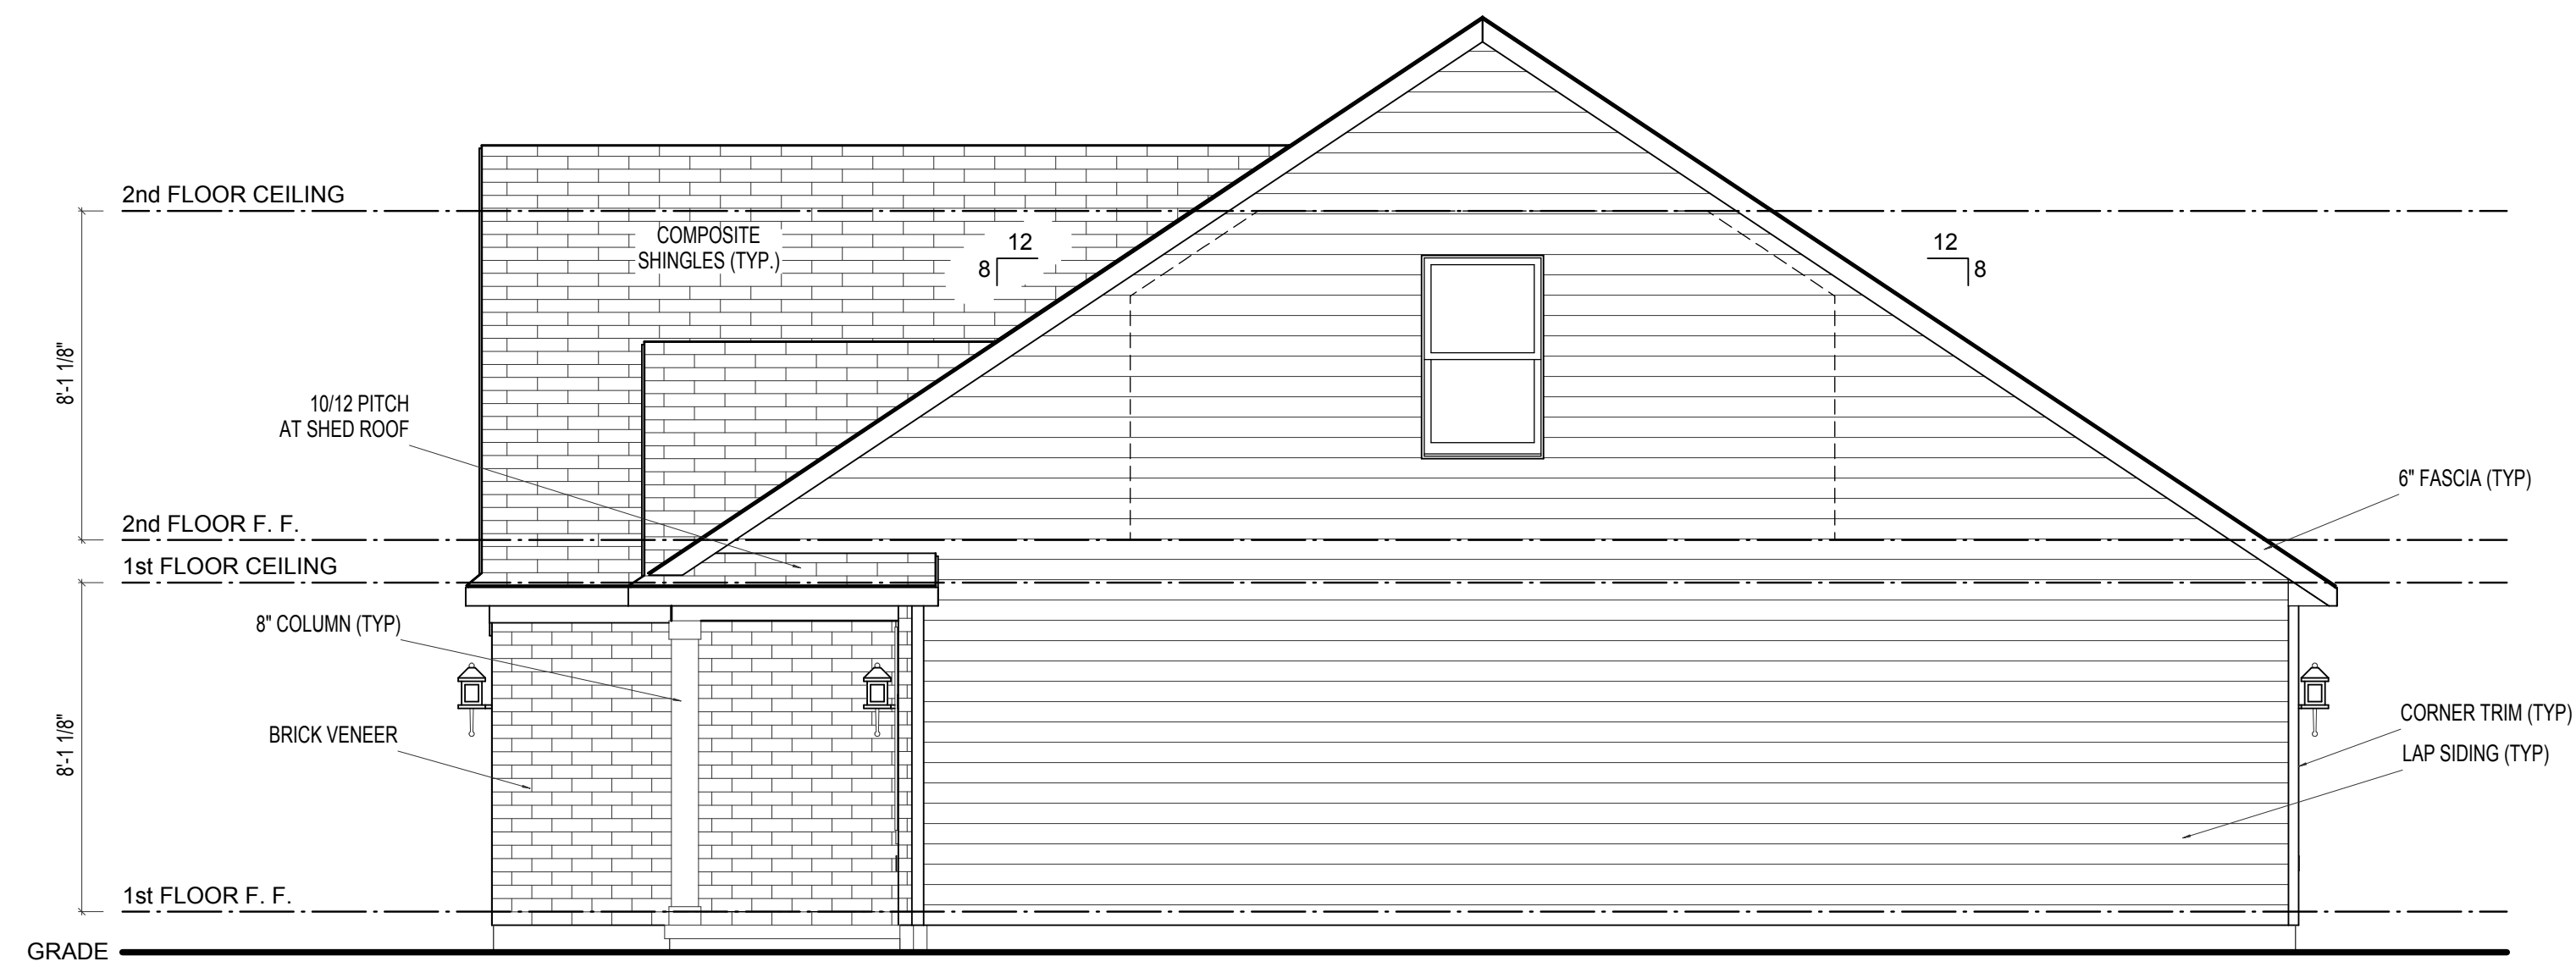


RIGHT ELEVATION

ELEVATION A or B

SCALE: 1/4"=1'-0"


REV. NO.	DATE	REMARKS

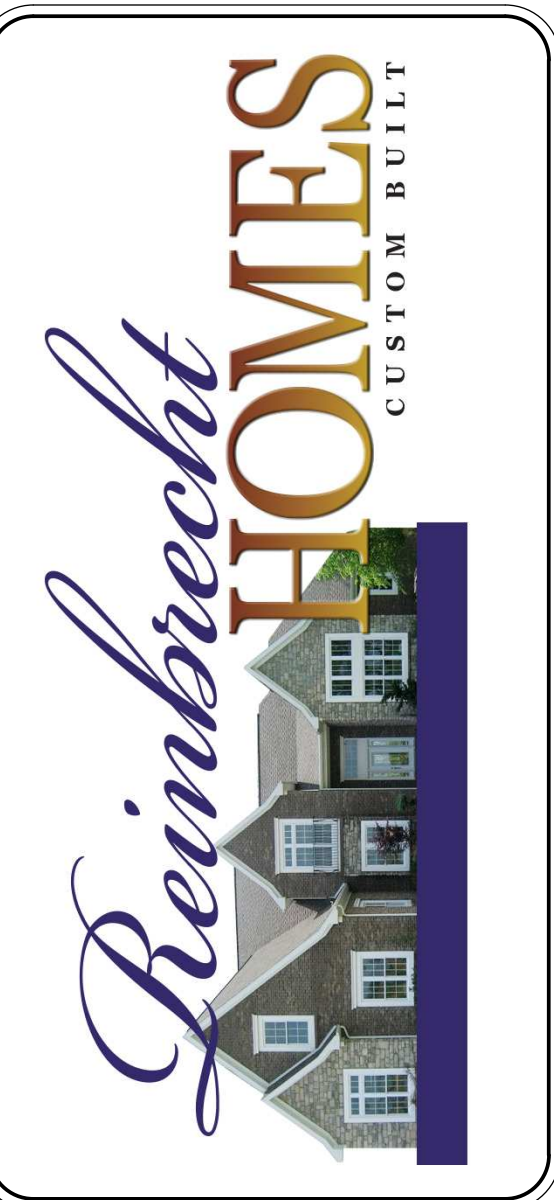

PRINT DATE:
05/11/2015

Bosse
FOR: _____
LOCATION: _____

SHEET NUMBER
01.02.00

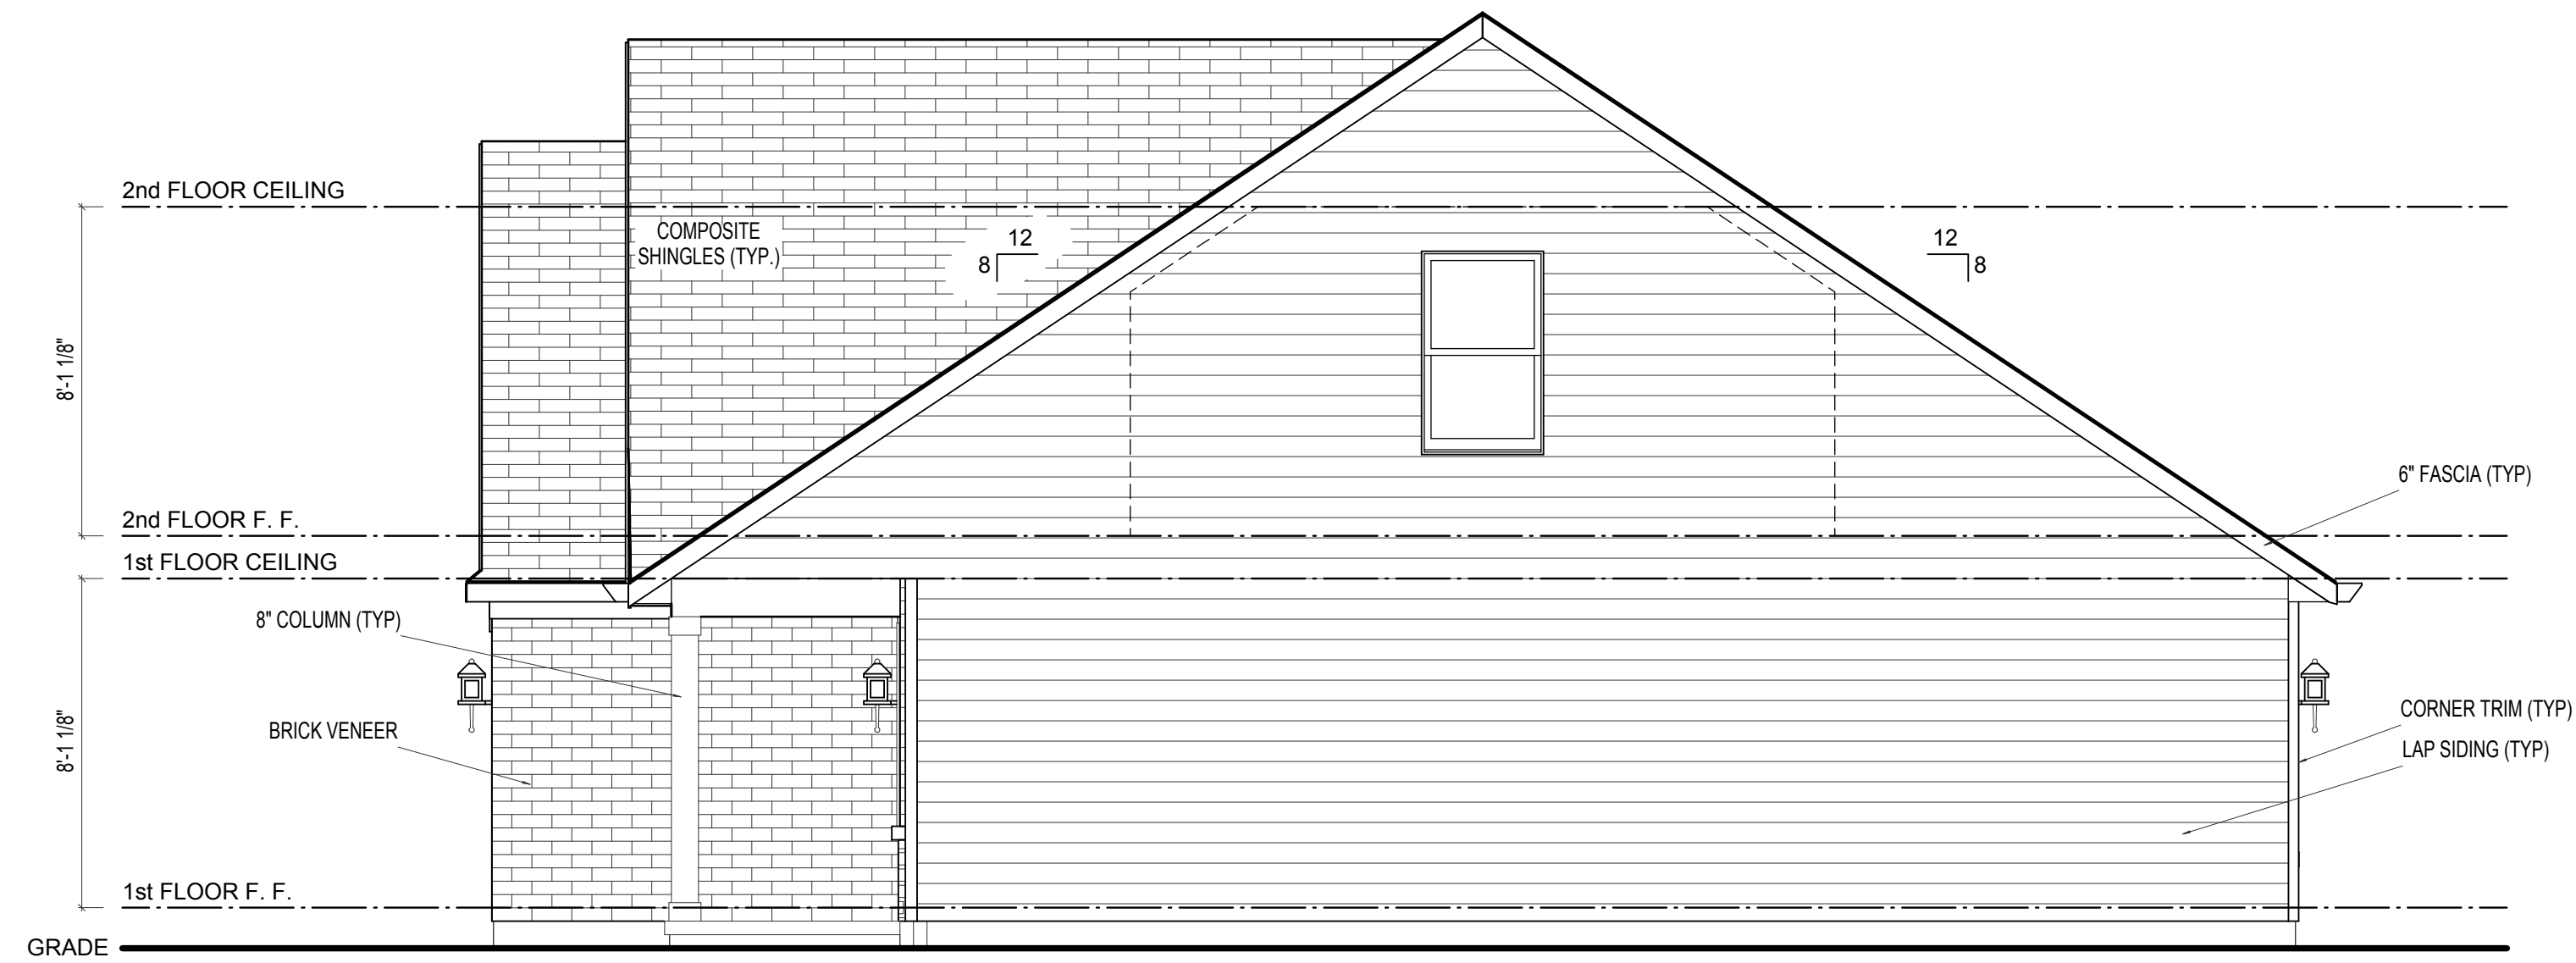


RIGHT ELEVATION

ELEVATION C or D

SCALE: 1/4"=1'-0"


REV. NO.	DATE	REMARKS

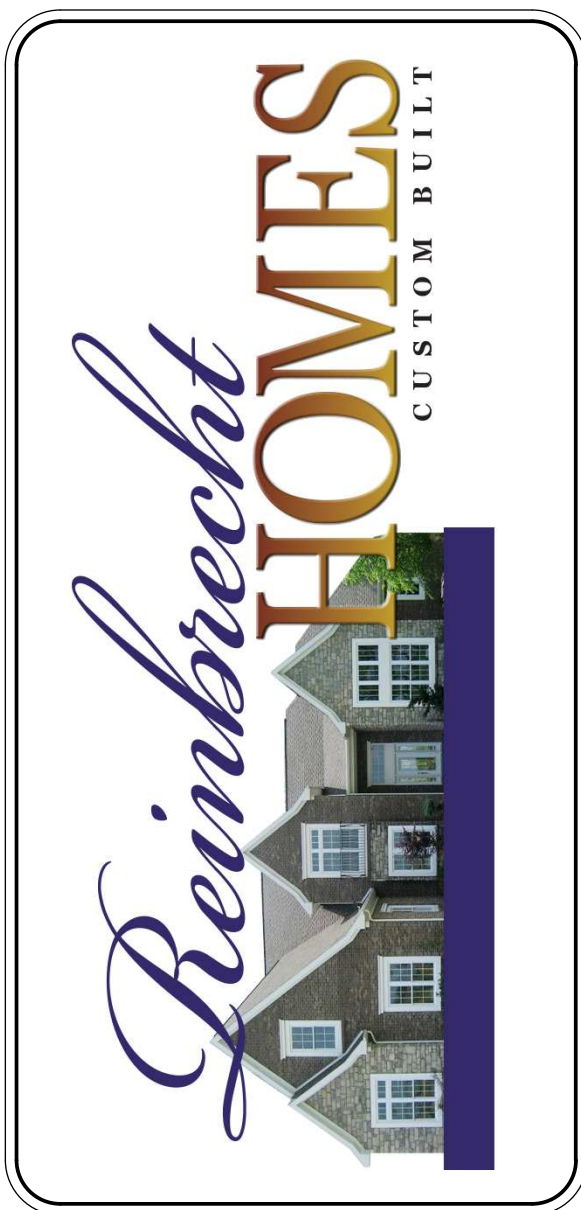

PRINT DATE:
05/11/2015

Bosse
FOR: _____
LOCATION: _____

SHEET NUMBER
01.02.01

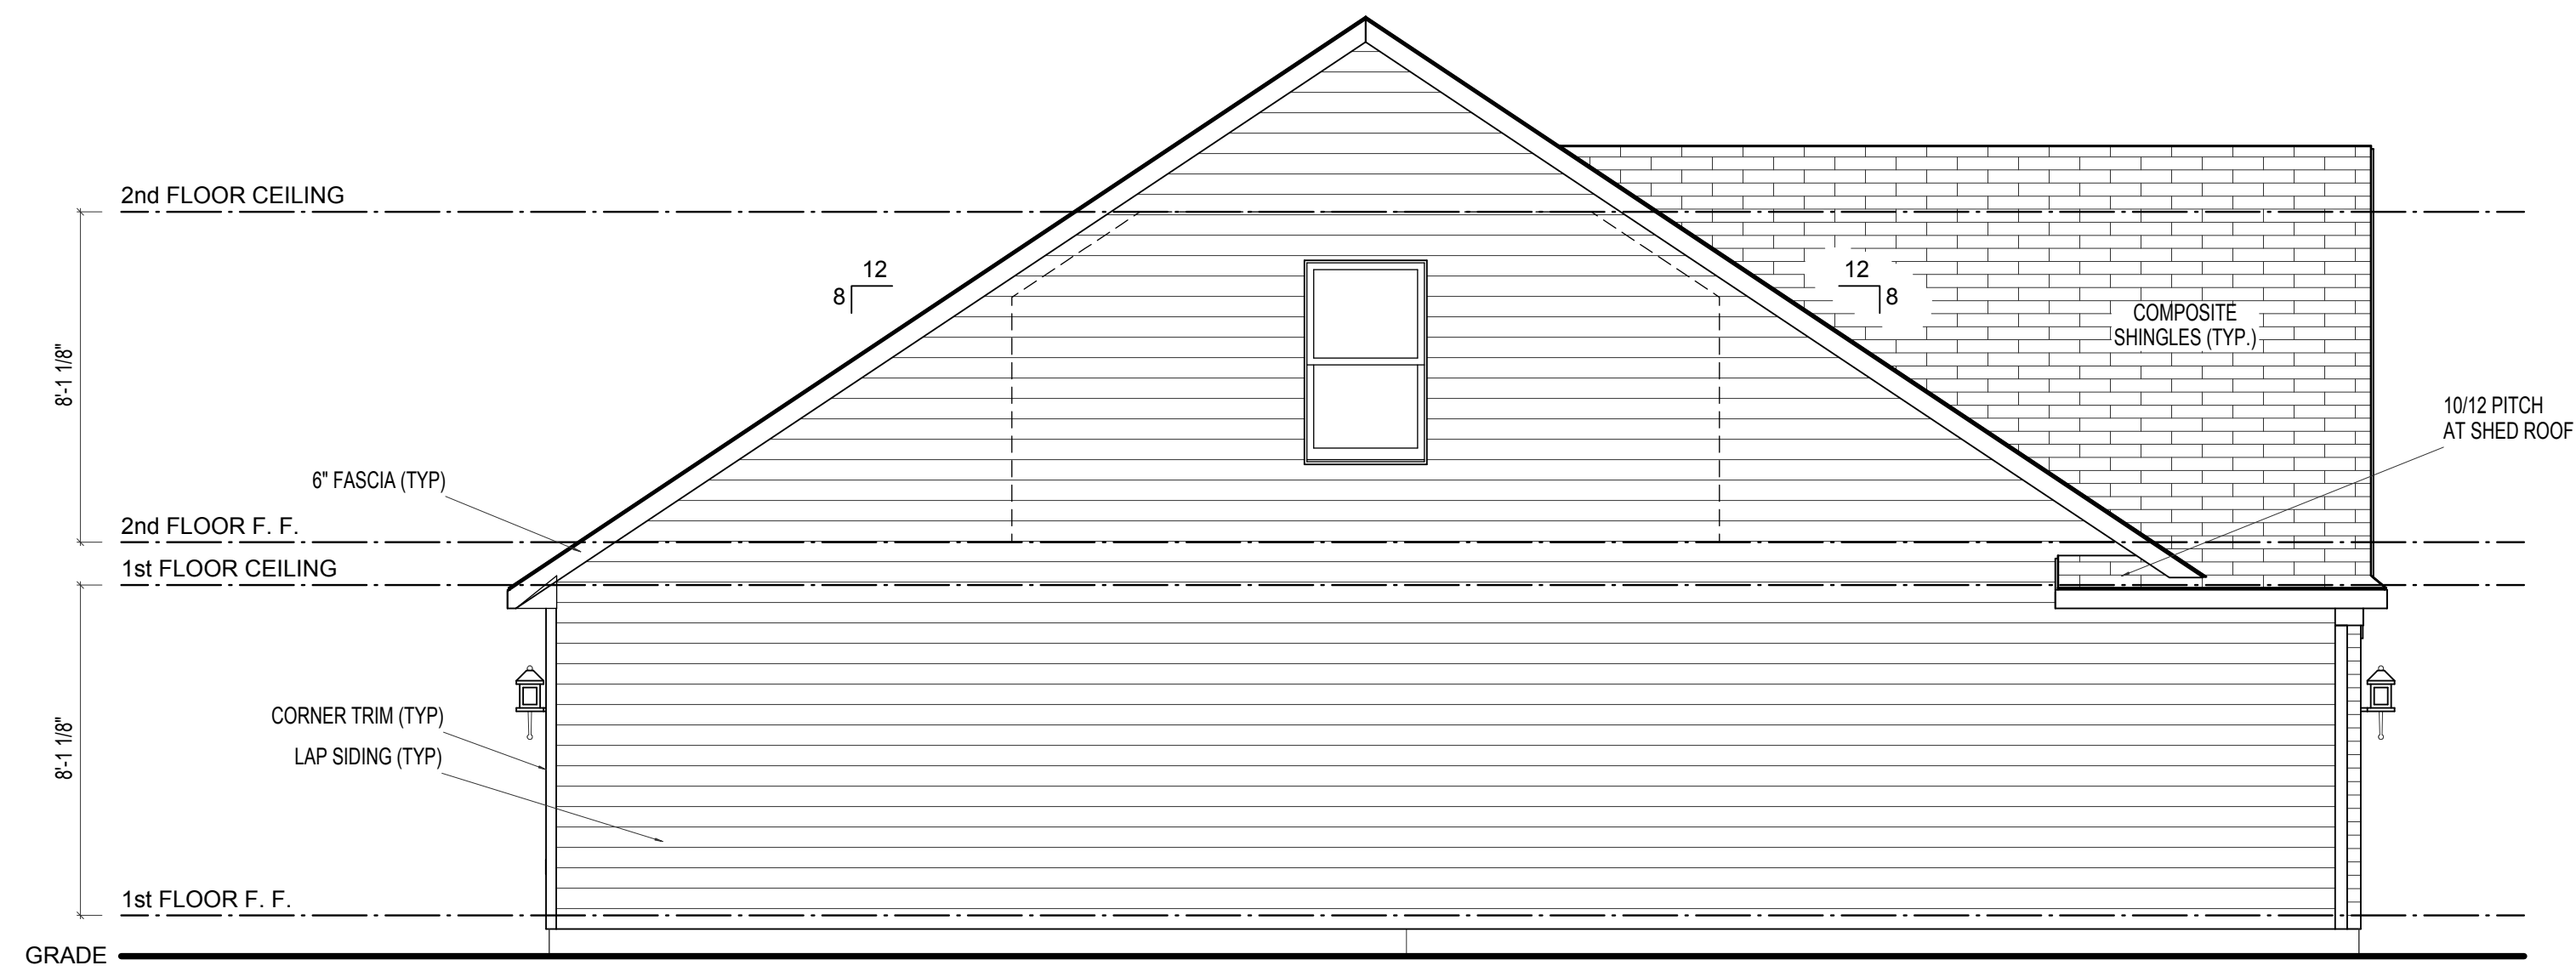

LEFT ELEVATION

ELEVATION A or B

SCALE: 1/4"=1'-0"

REMARKS

DATE

REV. NO.




PRINT DATE:
05/11/2015

Bosse
FOR: _____

LOCATION: _____

SHEET NUMBER


01.03.00

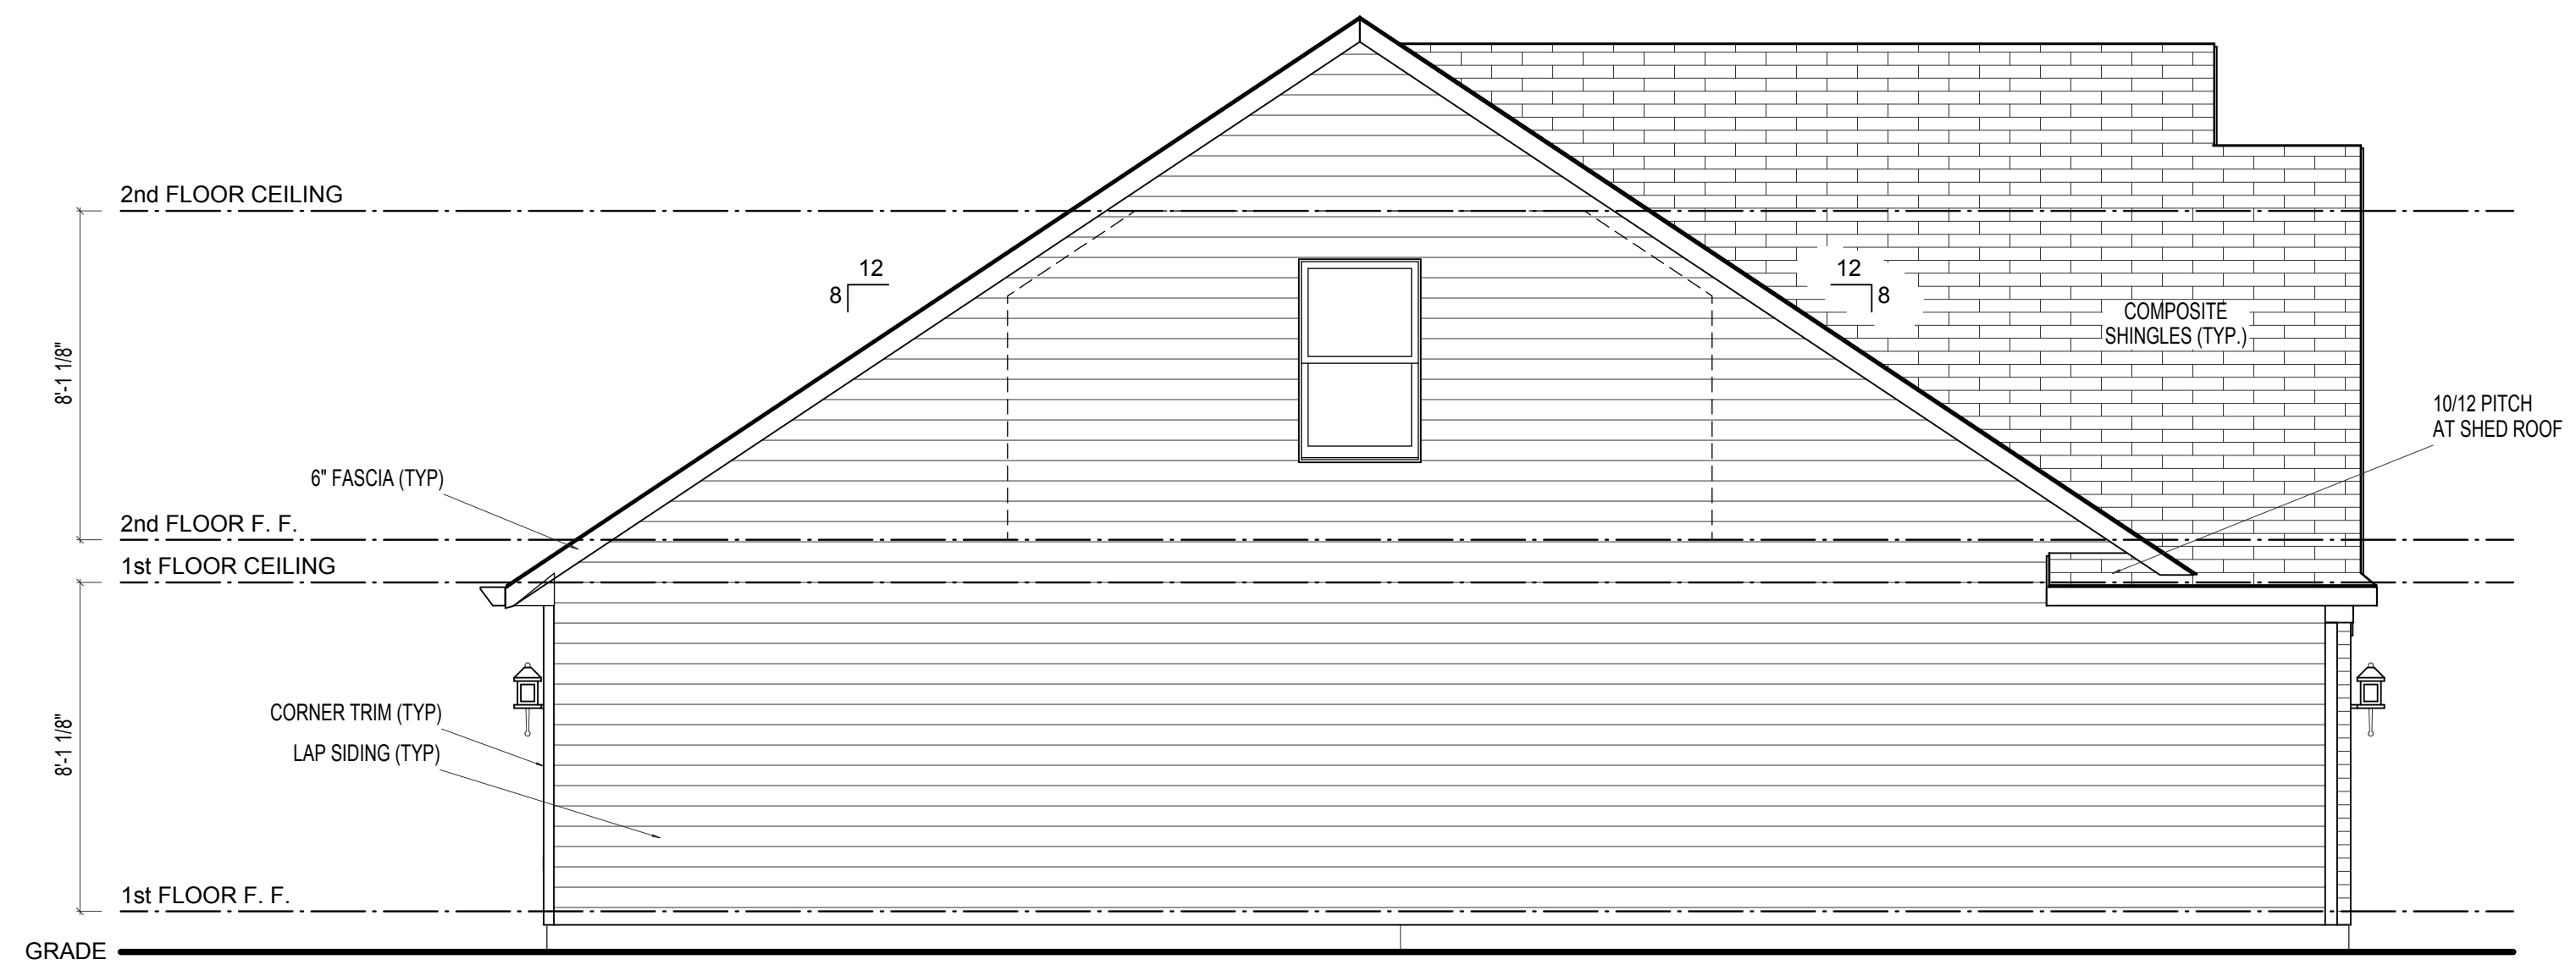

LEFT ELEVATION

ELEVATION C or D SCALE: 1/4"=1'-0"

REV. NO.	DATE	REMARKS

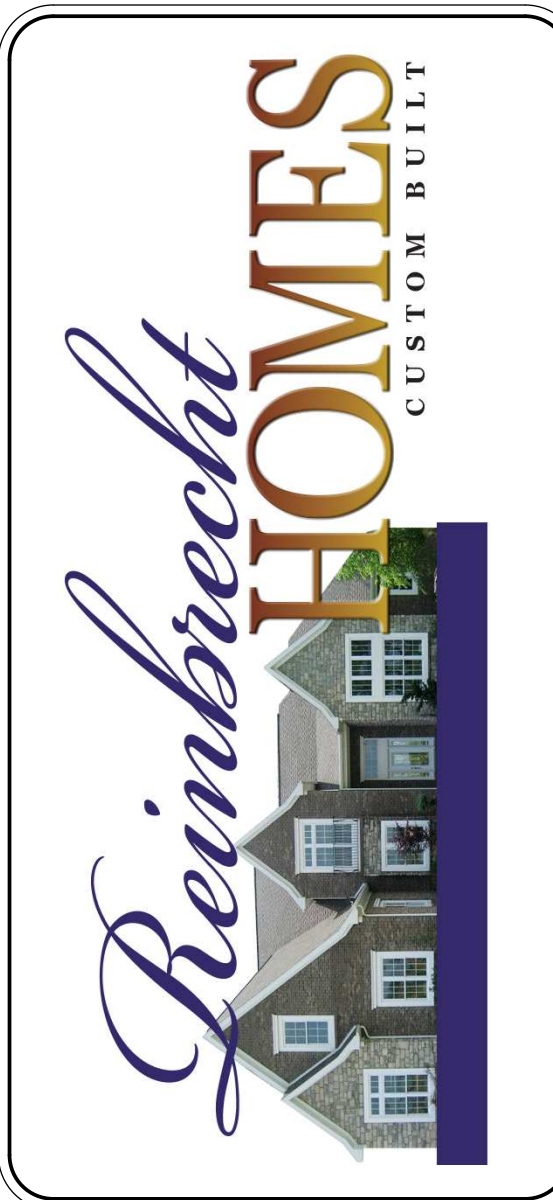


PRINT DATE:
05/11/2015

Bosse
FOR: _____
LOCATION: _____

SHEET NUMBER
01.03.01

- FOUNDATION PLAN NOTES:**
1. ALL DIMENSIONS ARE TO THE OUTSIDE OF MASONRY
 2. SLOPE EXTERIOR SLABS AWAY FROM BUILDING FOUNDATION WALLS FOR DRAINAGE
 3. ALL BEAMS AND LOCATIONS ARE TO BE VERIFIED WITH THE ENGINEERED FLOOR SYSTEM LAYOUT
 4. ANY WALK-OUT CONDITION IS TO BE VERIFIED WITH THE BUILDER
 5. IT IS THE CONTRACTOR'S RESPONSIBILITY TO VERIFY ALL MECHANICAL AND ELECTRICAL REQUIREMENTS AND CLEARANCES.
 6. DIMENSIONS TO BEAM LOCATIONS ARE TO THE CENTER OF BEAM.

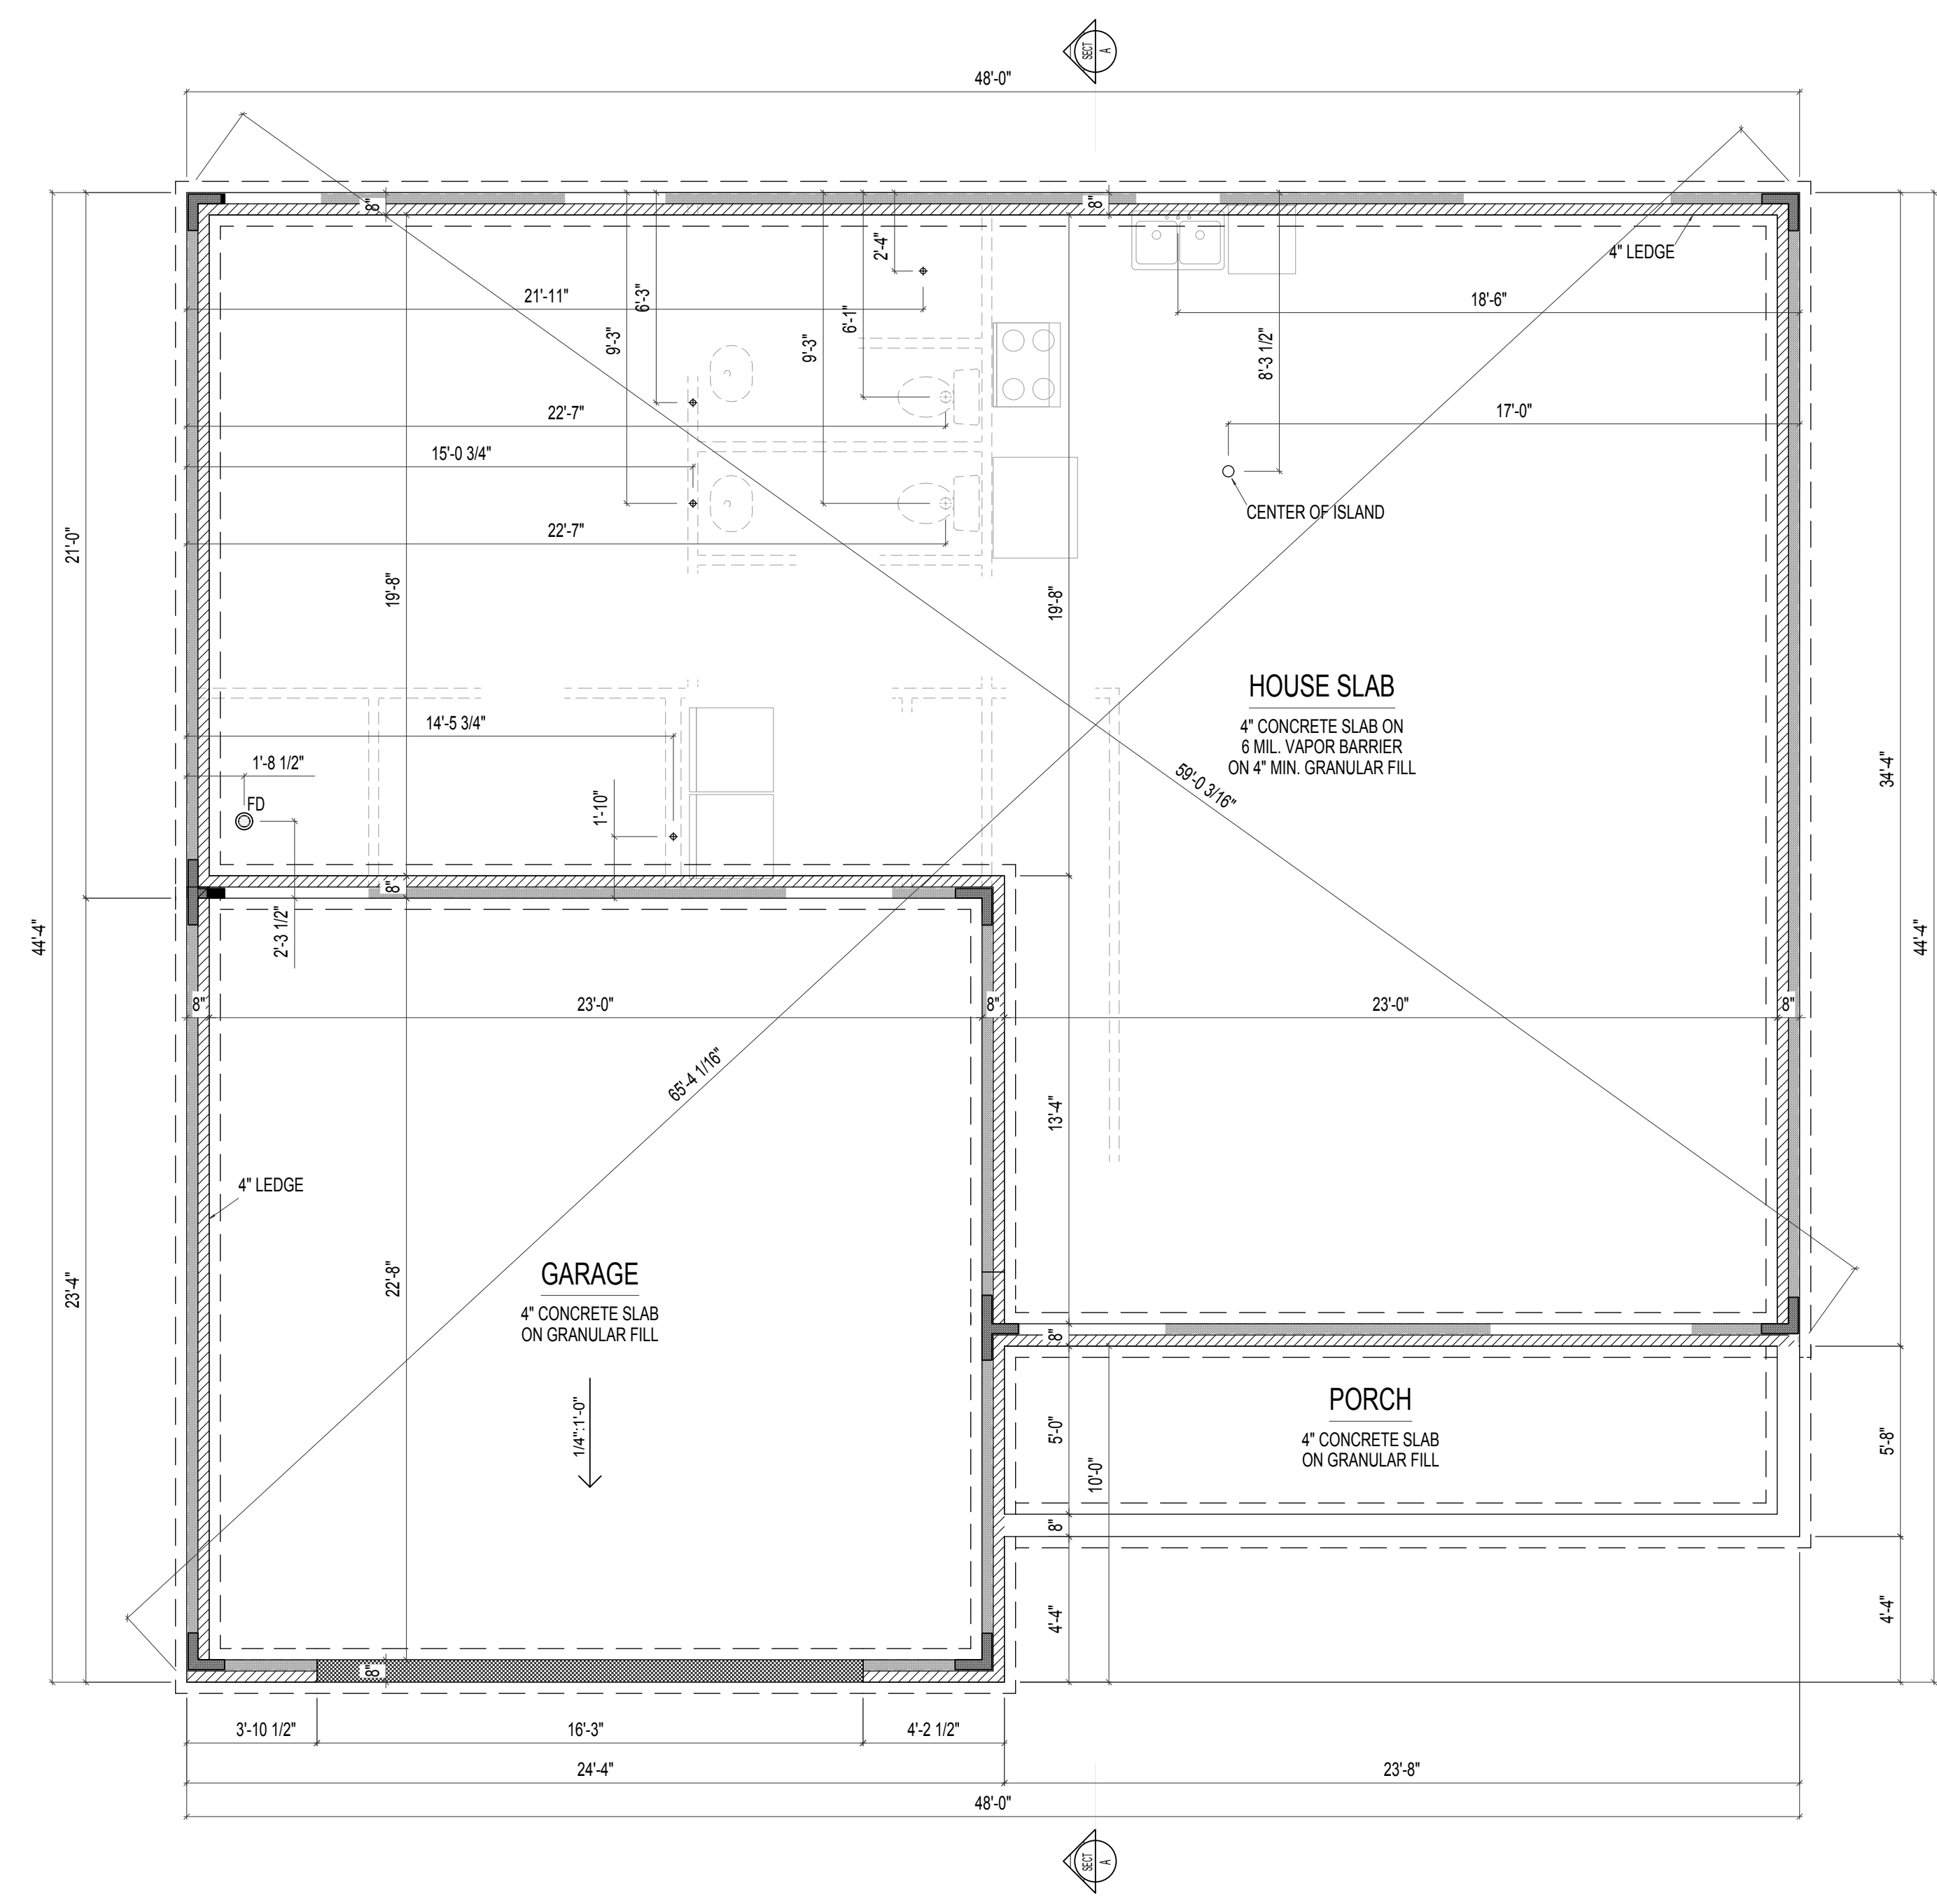

FOUNDATION PLAN


ELEVATION A, B, C, or D SCALE: 1/4"=1'-0"

LOCATION OF FRAMED WALL ABOVE

BRICK LEDGE HATCH

STONE LEDGE HATCH

REV. NO.	DATE	REMARKS

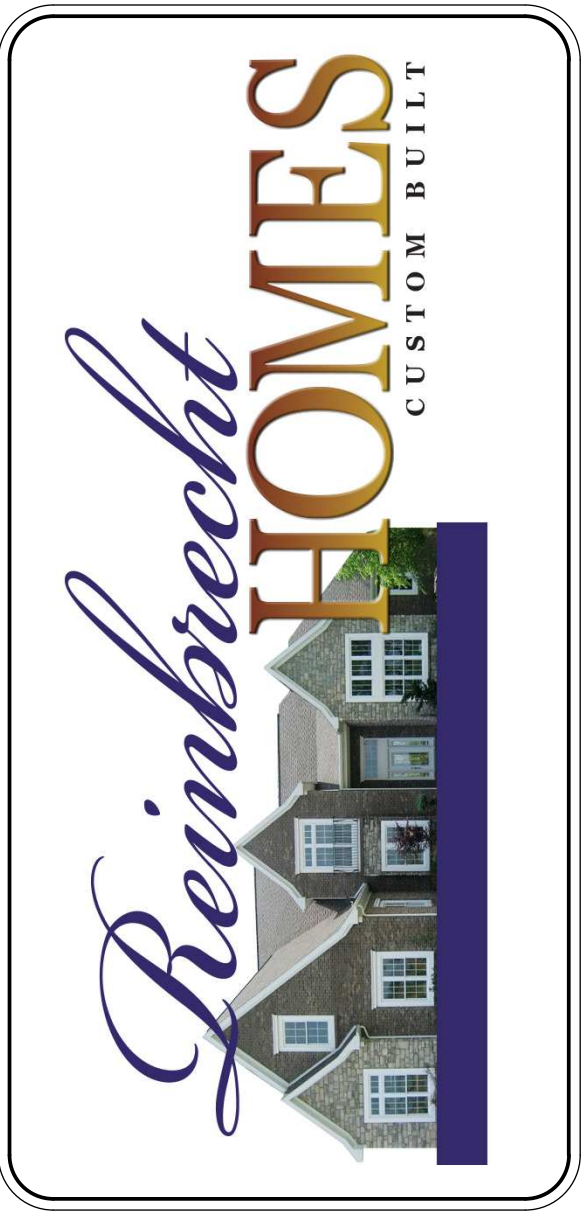


PRINT DATE:
05/11/2015

Bosse
FOR: _____
LOCATION: _____

SHEET NUMBER
02.01.00


- FLOOR PLAN NOTES:**
1. ALL DIMENSIONS ARE TO THE ROUGH FRAME OF STUDS
 2. CENTER ALL OPENINGS UNLESS OTHERWISE NOTED
 3. THESE PLANS ARE NOT TO BE SCALED FOR CONSTRUCTION PURPOSES
 4. FINAL CABINET LAYOUT WILL BE DESIGNED BY CABINET SUPPLIER
 5. IT IS THE CONTRACTOR'S RESPONSIBILITY TO VERIFY THE ACCURACY OF ALL DETAILS AND DIMENSIONS
 6. VERIFY WITH THE WINDOW MFG. ALL WINDOW SIZES AND EGRESS REQ.

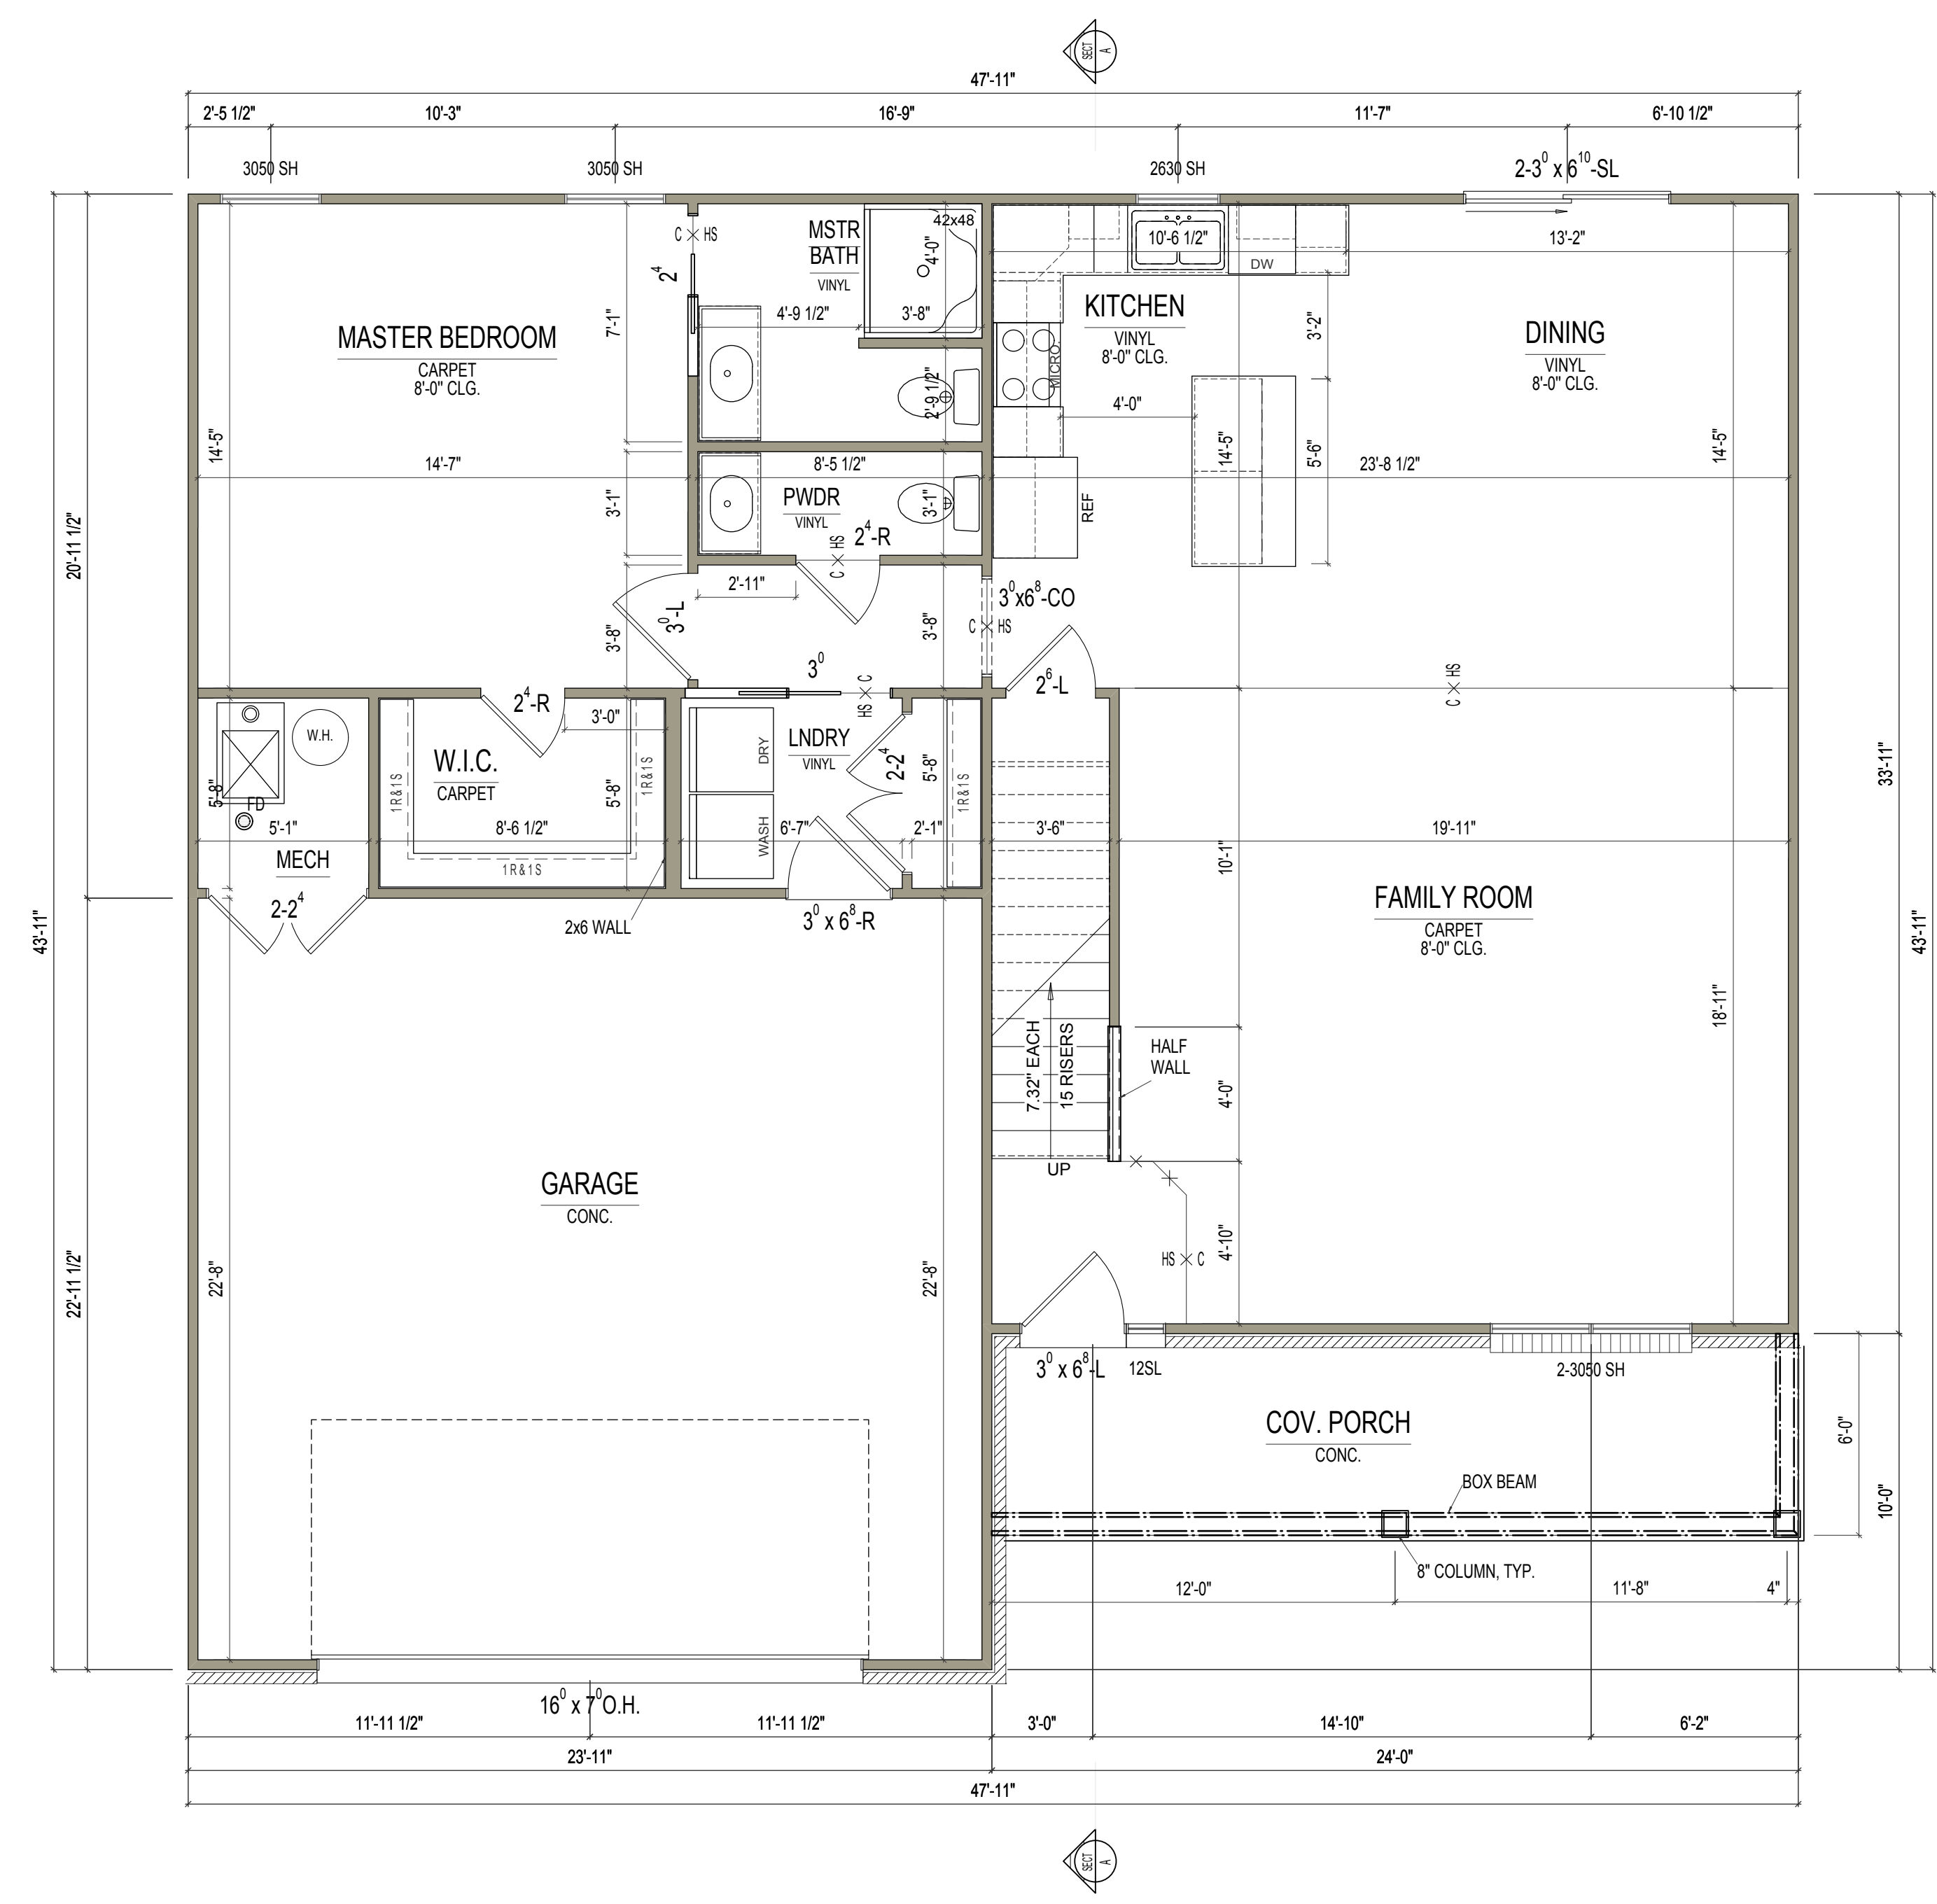

FIRST FLOOR PLAN

ELEVATION A, B, C, or D SCALE: 1/4"=1'-0"

REV. NO.	DATE	REMARKS

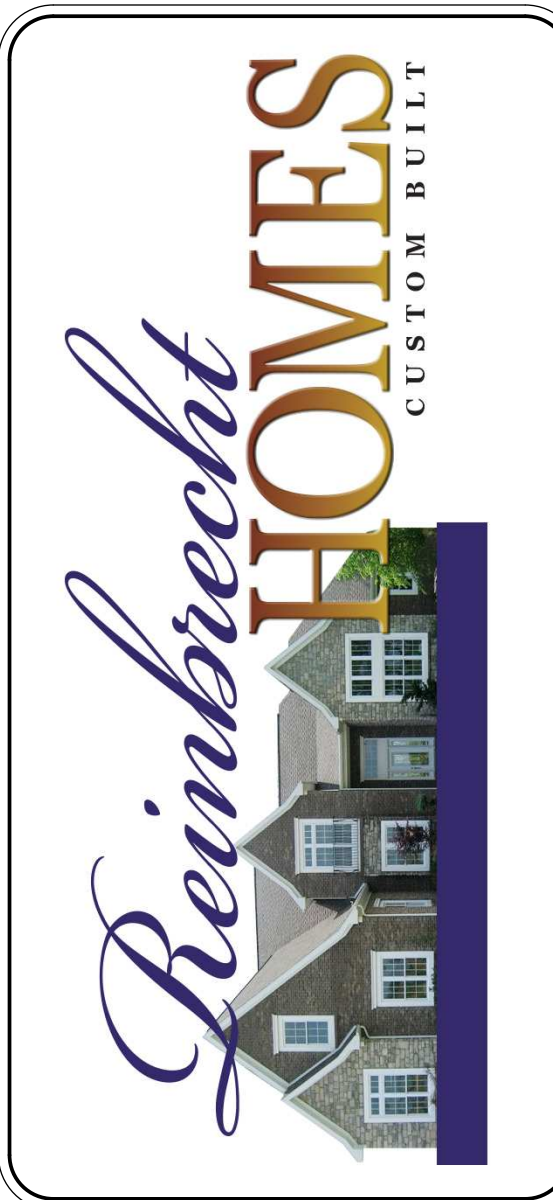


PRINT DATE:
05/11/2015

Bosse
FOR: _____
LOCATION: _____

SHEET NUMBER
03.00.00

- FLOOR PLAN NOTES:**
1. ALL DIMENSIONS ARE TO THE ROUGH FRAME OF STUDS
 2. CENTER ALL OPENINGS UNLESS OTHERWISE NOTED
 3. THESE PLANS ARE NOT TO BE SCALED FOR CONSTRUCTION PURPOSES
 4. FINAL CABINET LAYOUT WILL BE DESIGNED BY CABINET SUPPLIER
 5. IT IS THE CONTRACTOR'S RESPONSIBILITY TO VERIFY THE ACCURACY OF ALL DETAILS AND DIMENSIONS
 6. VERIFY WITH THE WINDOW MFG. ALL WINDOW SIZES AND EGRESS REQ.

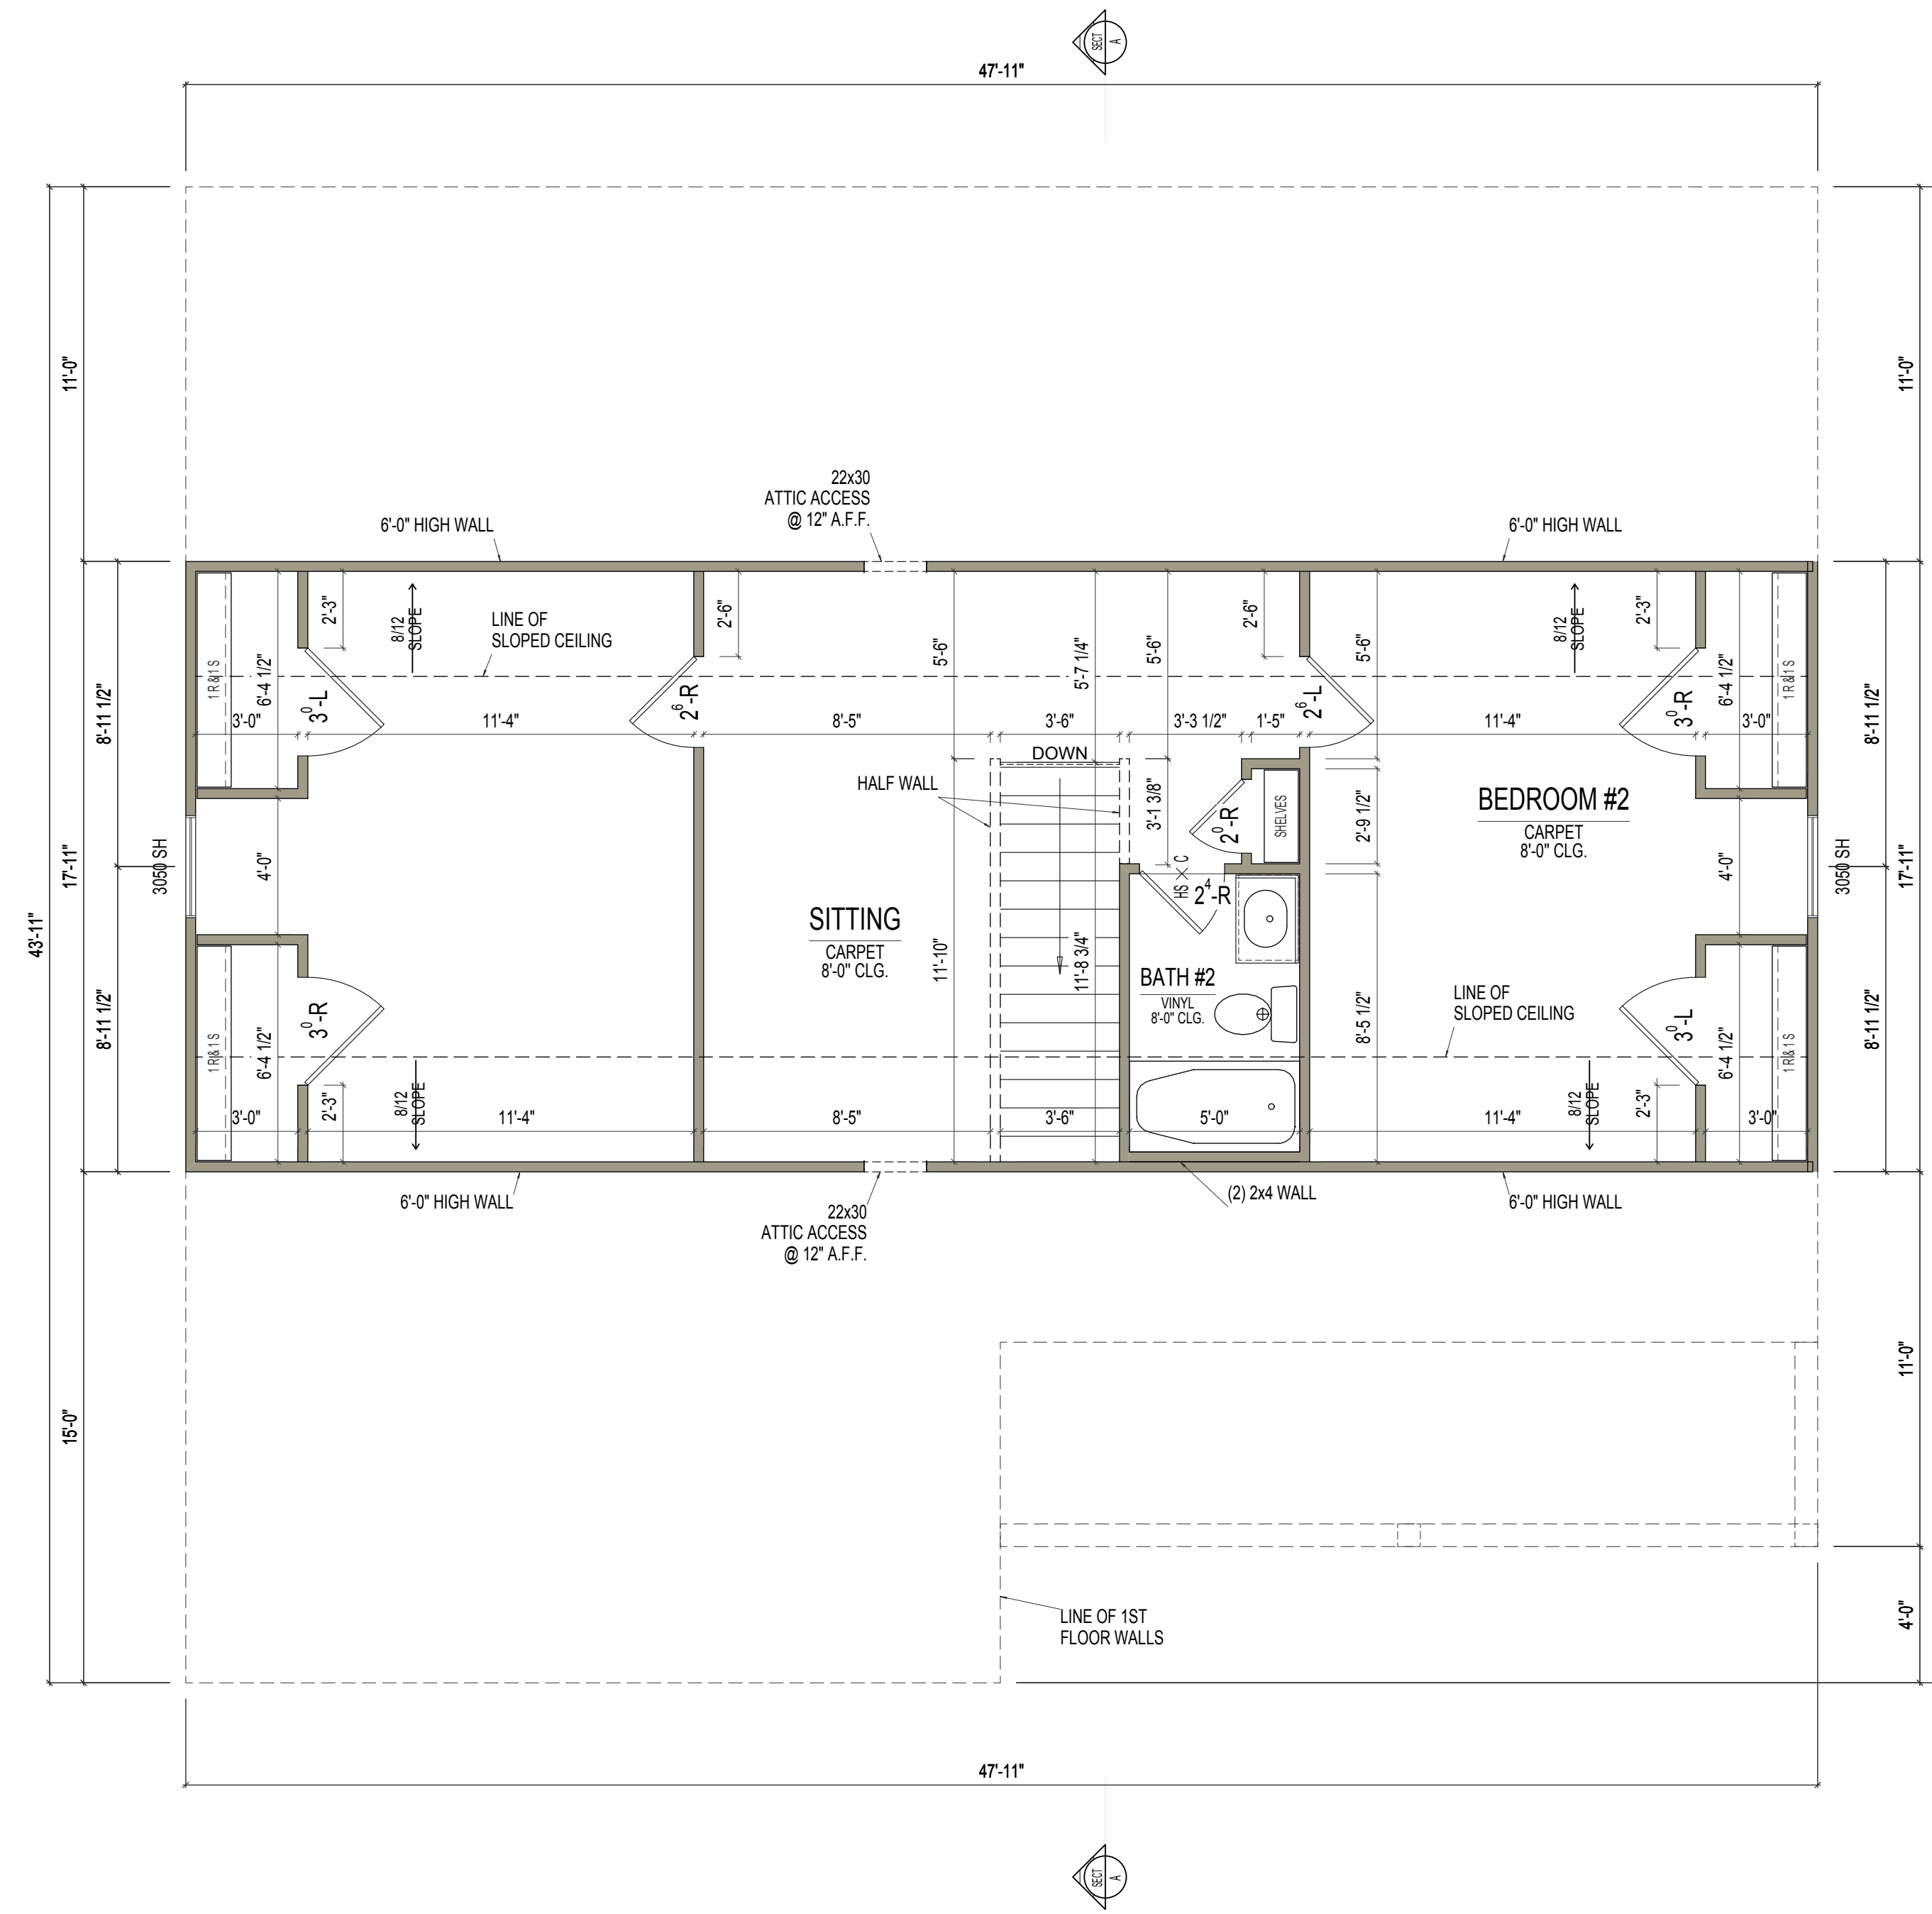

SECOND FLOOR PLAN

ELEVATION A, B, C, or D

SCALE: 1/4"=1'-0"

REMARKS

DATE

REV. NO.



PRINT DATE:
05/11/2015


Bosse
FOR: _____

LOCATION:


SHEET NUMBER

03.01.00


- FLOOR PLAN NOTES:**
1. ALL DIMENSIONS ARE TO THE ROUGH FRAME OF STUDS
 2. CENTER ALL OPENINGS UNLESS OTHERWISE NOTED
 3. THESE PLANS ARE NOT TO BE SCALED FOR CONSTRUCTION PURPOSES
 4. FINAL CABINET LAYOUT WILL BE DESIGNED BY CABINET SUPPLIER
 5. IT IS THE CONTRACTOR'S RESPONSIBILITY TO VERIFY THE ACCURACY OF ALL DETAILS AND DIMENSIONS
 6. VERIFY WITH THE WINDOW MFG. ALL WINDOW SIZES AND EGRESS REQ.

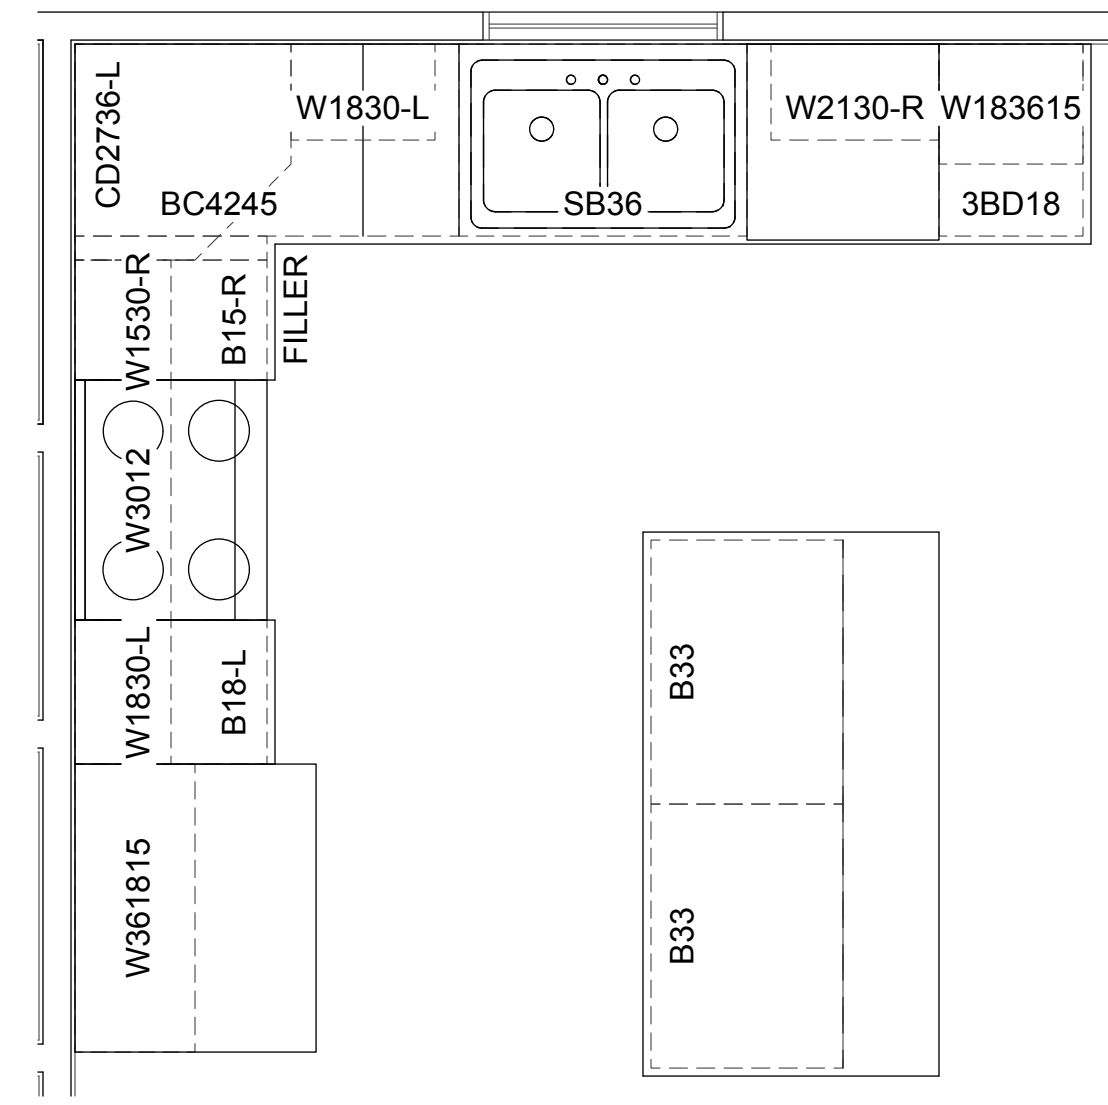


KITCHEN LAYOUT
SCALE: 1/2"=1'-0"

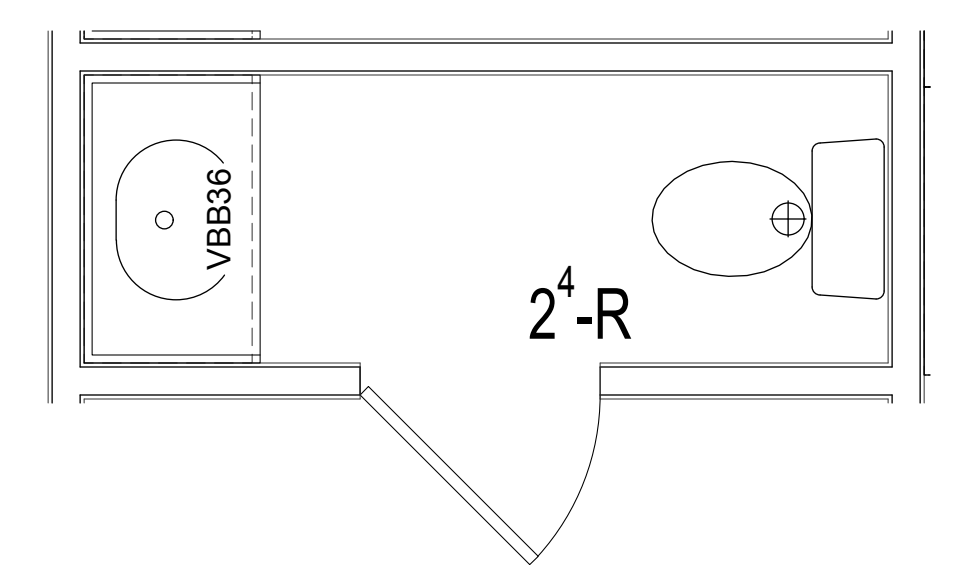

POWDER BATH
SCALE: 1/2"=1'-0"

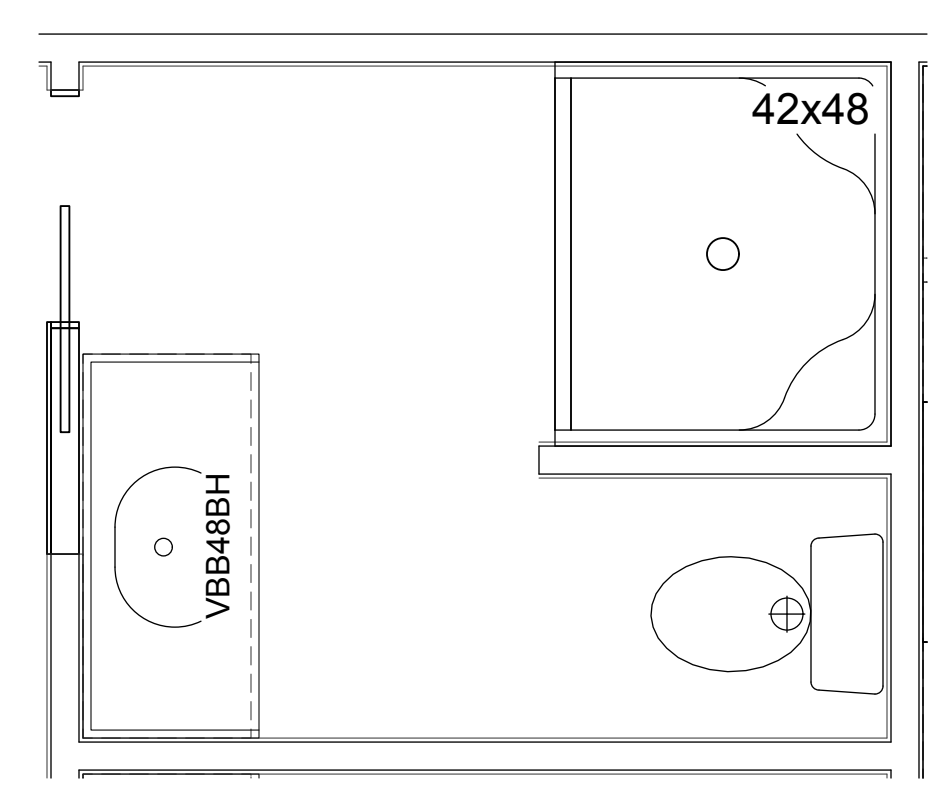


MASTER BATH
SCALE: 1/2"=1'-0"

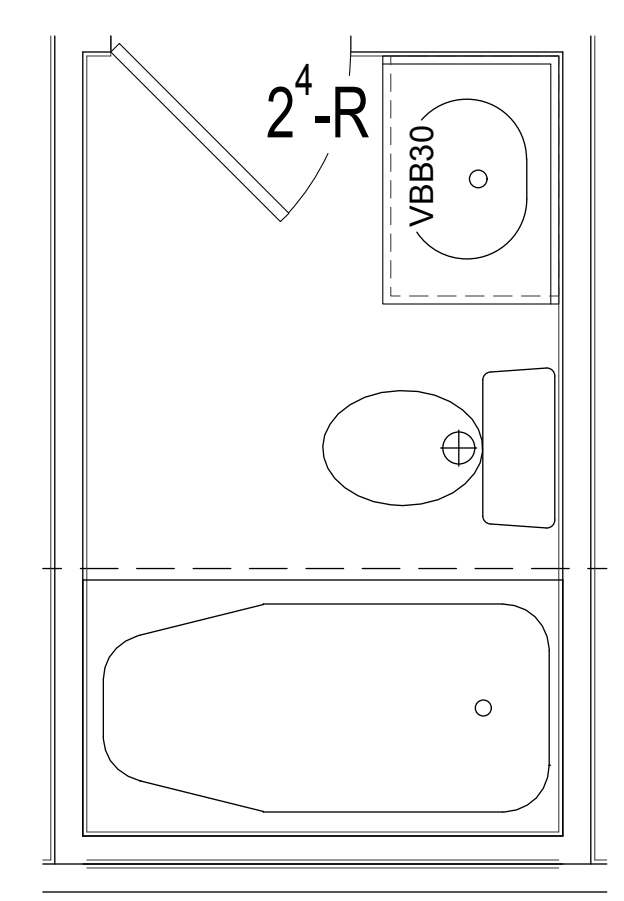

BATH #2
SCALE: 1/2"=1'-0"

REV. NO.	DATE	REMARKS

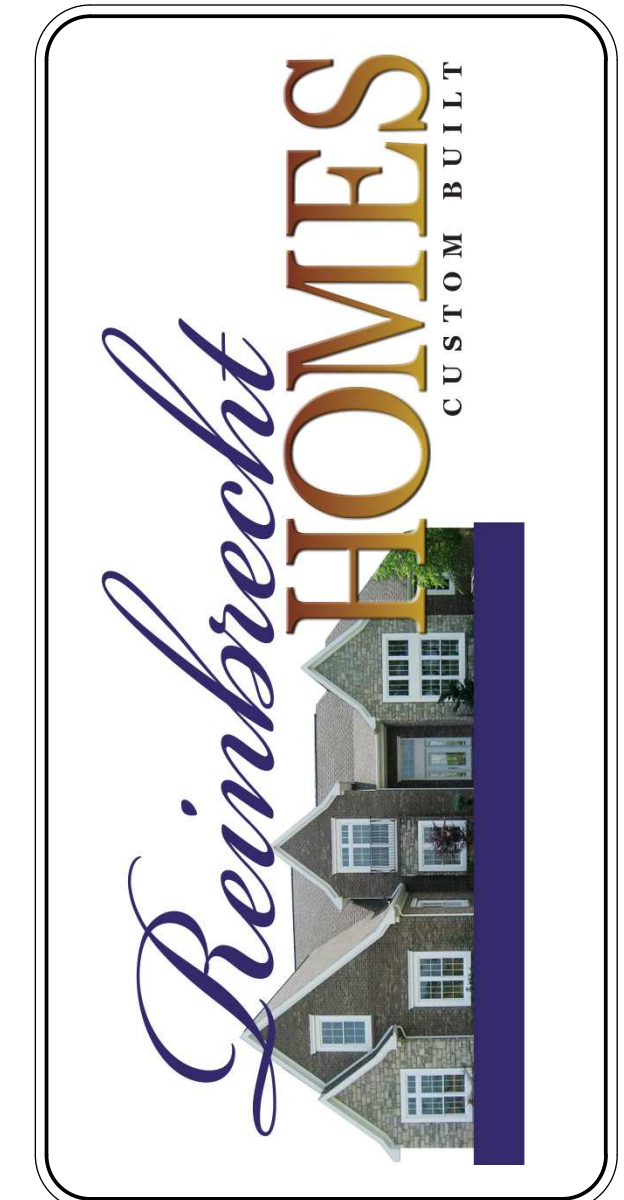


PRINT DATE:
05/11/2015

Bosse
FOR: _____
LOCATION: _____

SHEET NUMBER
03.02.00

ROOF PLAN NOTES:
 1. ALL ROOF OVERHANGS ARE TO BE AT 1'-0" U.N.O.
 2. THESE PLANS ARE NOT TO BE SCALED FOR CONSTRUCTION PURPOSES
 3. IT IS THE CONTRACTOR'S RESPONSIBILITY TO VERIFY THE ACCURACY OF ALL DETAILS AND DIMENSIONS

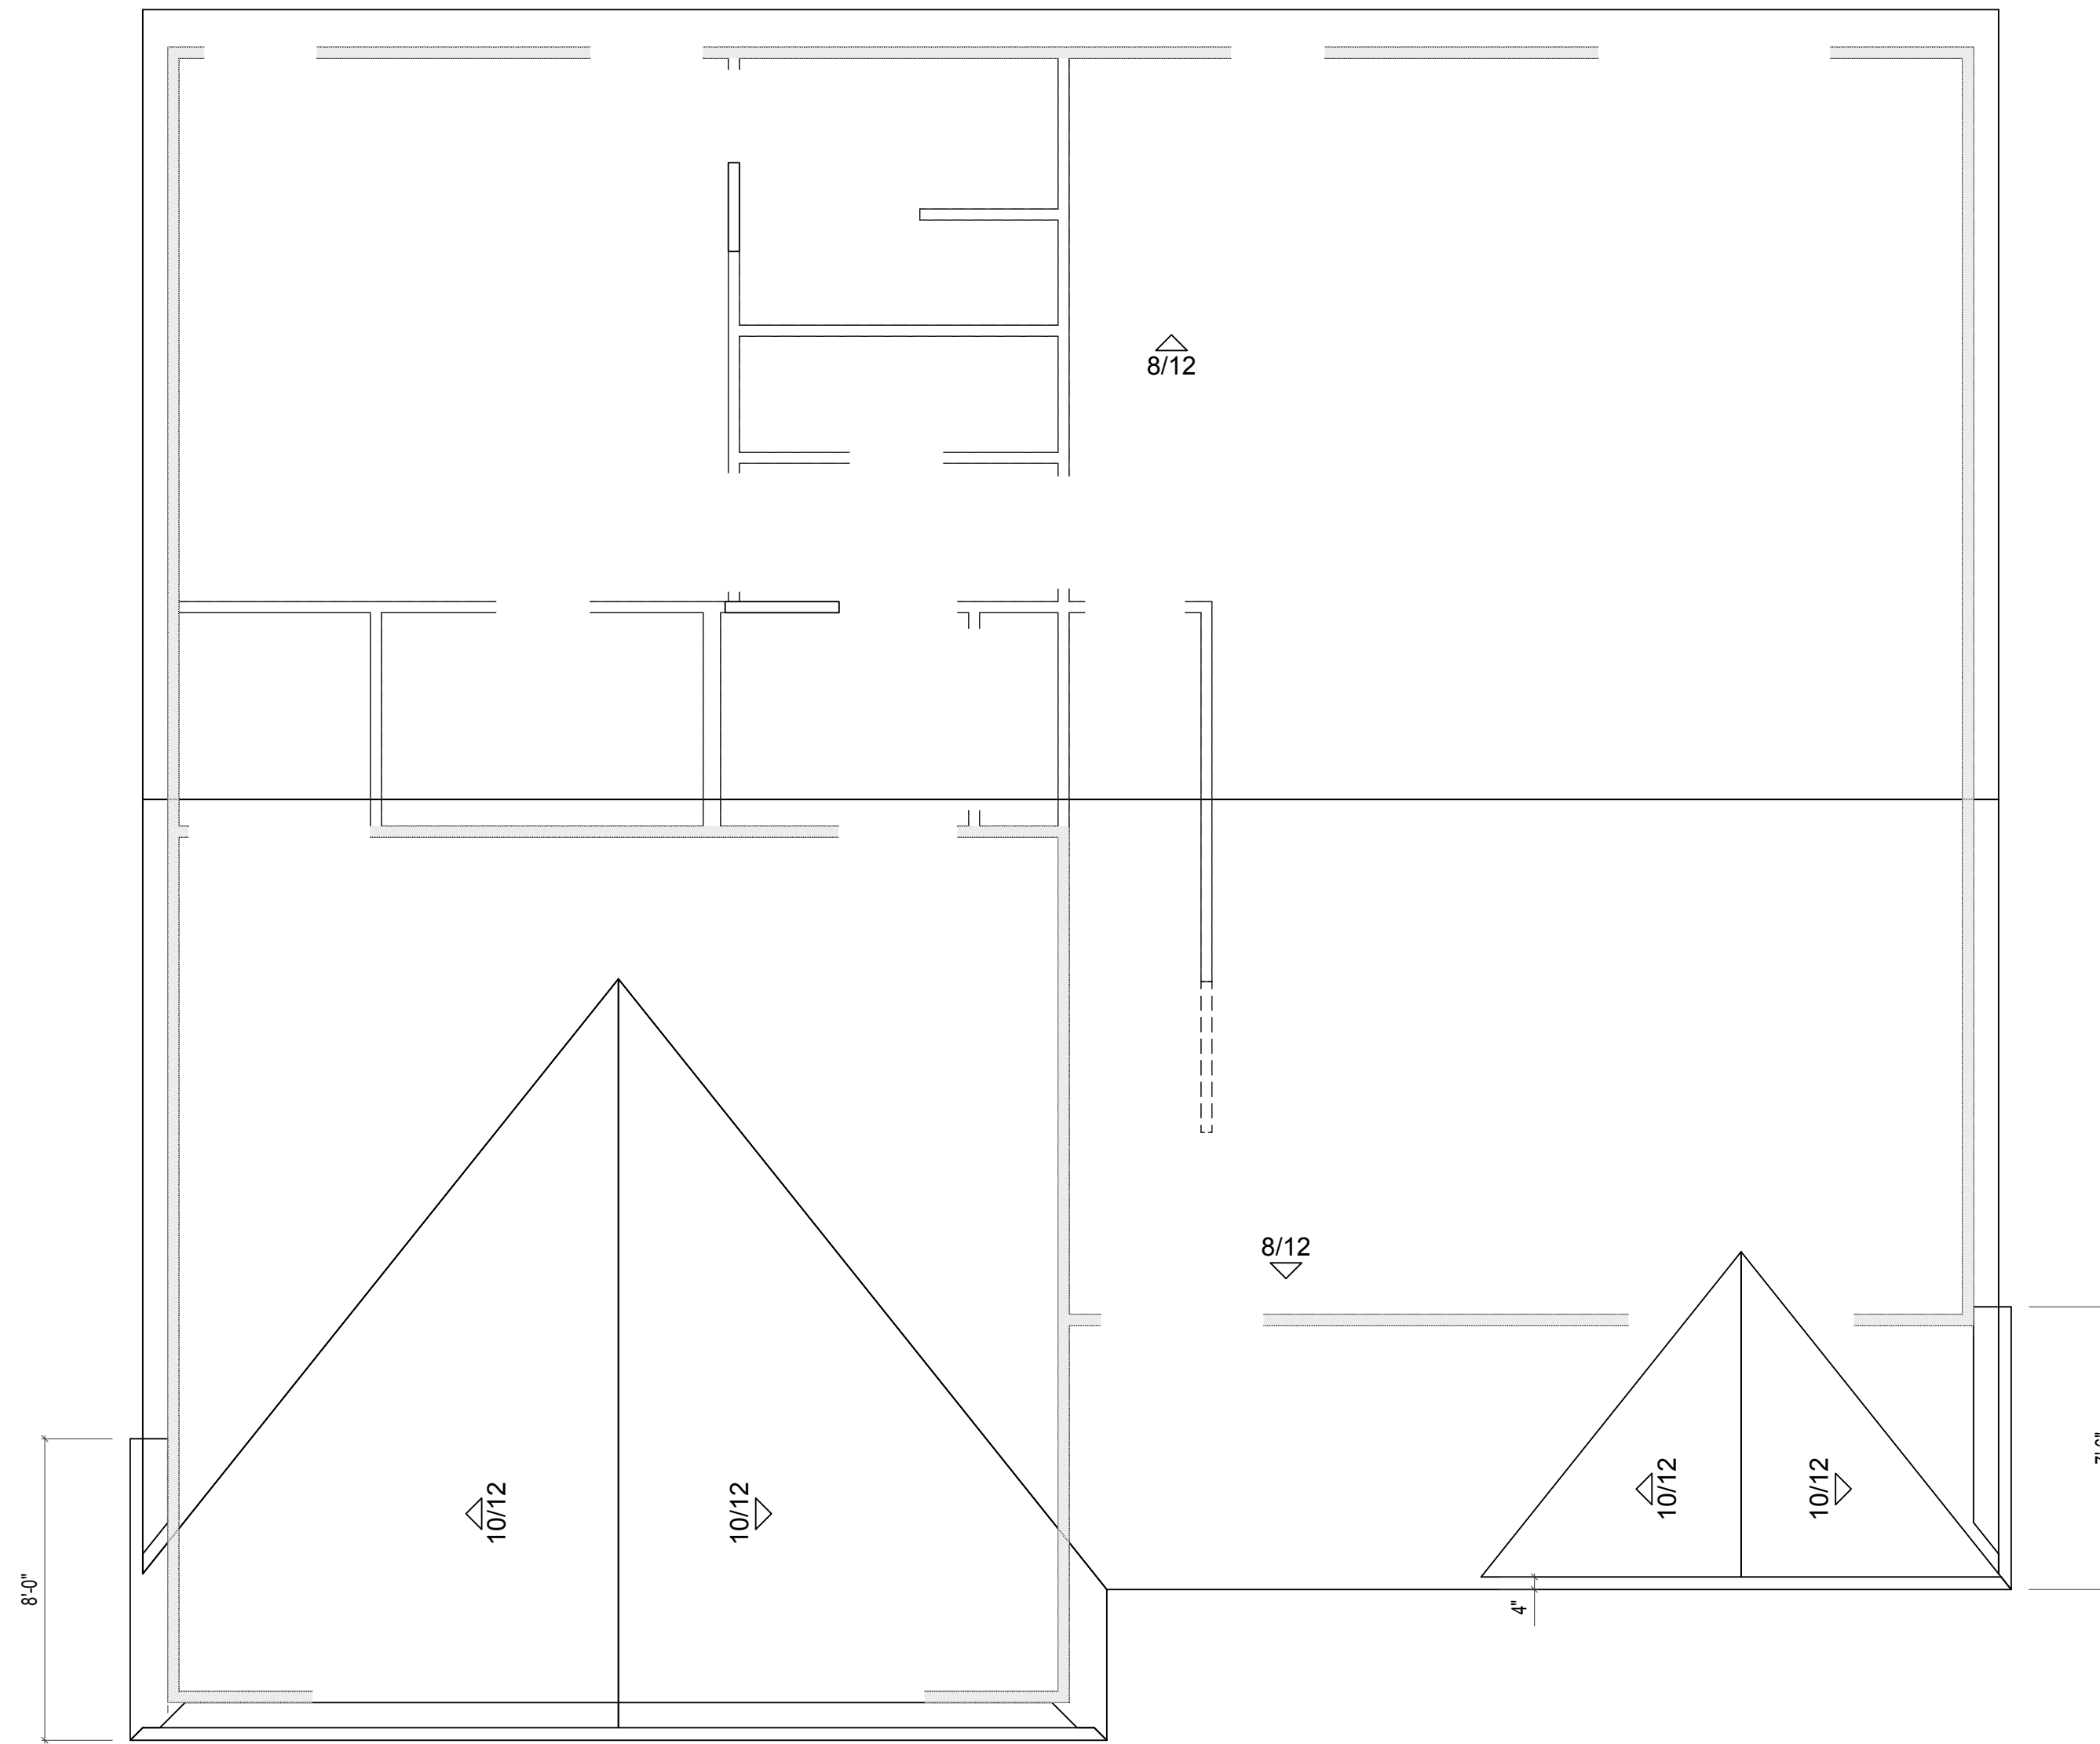

ROOF PLAN

ELEVATION A or B

SCALE: 1/4"=1'-0"

REMARKS

DATE

REV. NO.



PRINT DATE:
05/11/2015


Bosse
FOR: _____

LOCATION: _____

SHEET NUMBER

04.01.00

ROOF PLAN NOTES:
 1. ALL ROOF OVERHANGS ARE TO BE AT 1'-0" U.N.O.
 2. THESE PLANS ARE NOT TO BE SCALED FOR CONSTRUCTION PURPOSES
 3. IT IS THE CONTRACTOR'S RESPONSIBILITY TO VERIFY THE ACCURACY OF ALL DETAILS AND DIMENSIONS

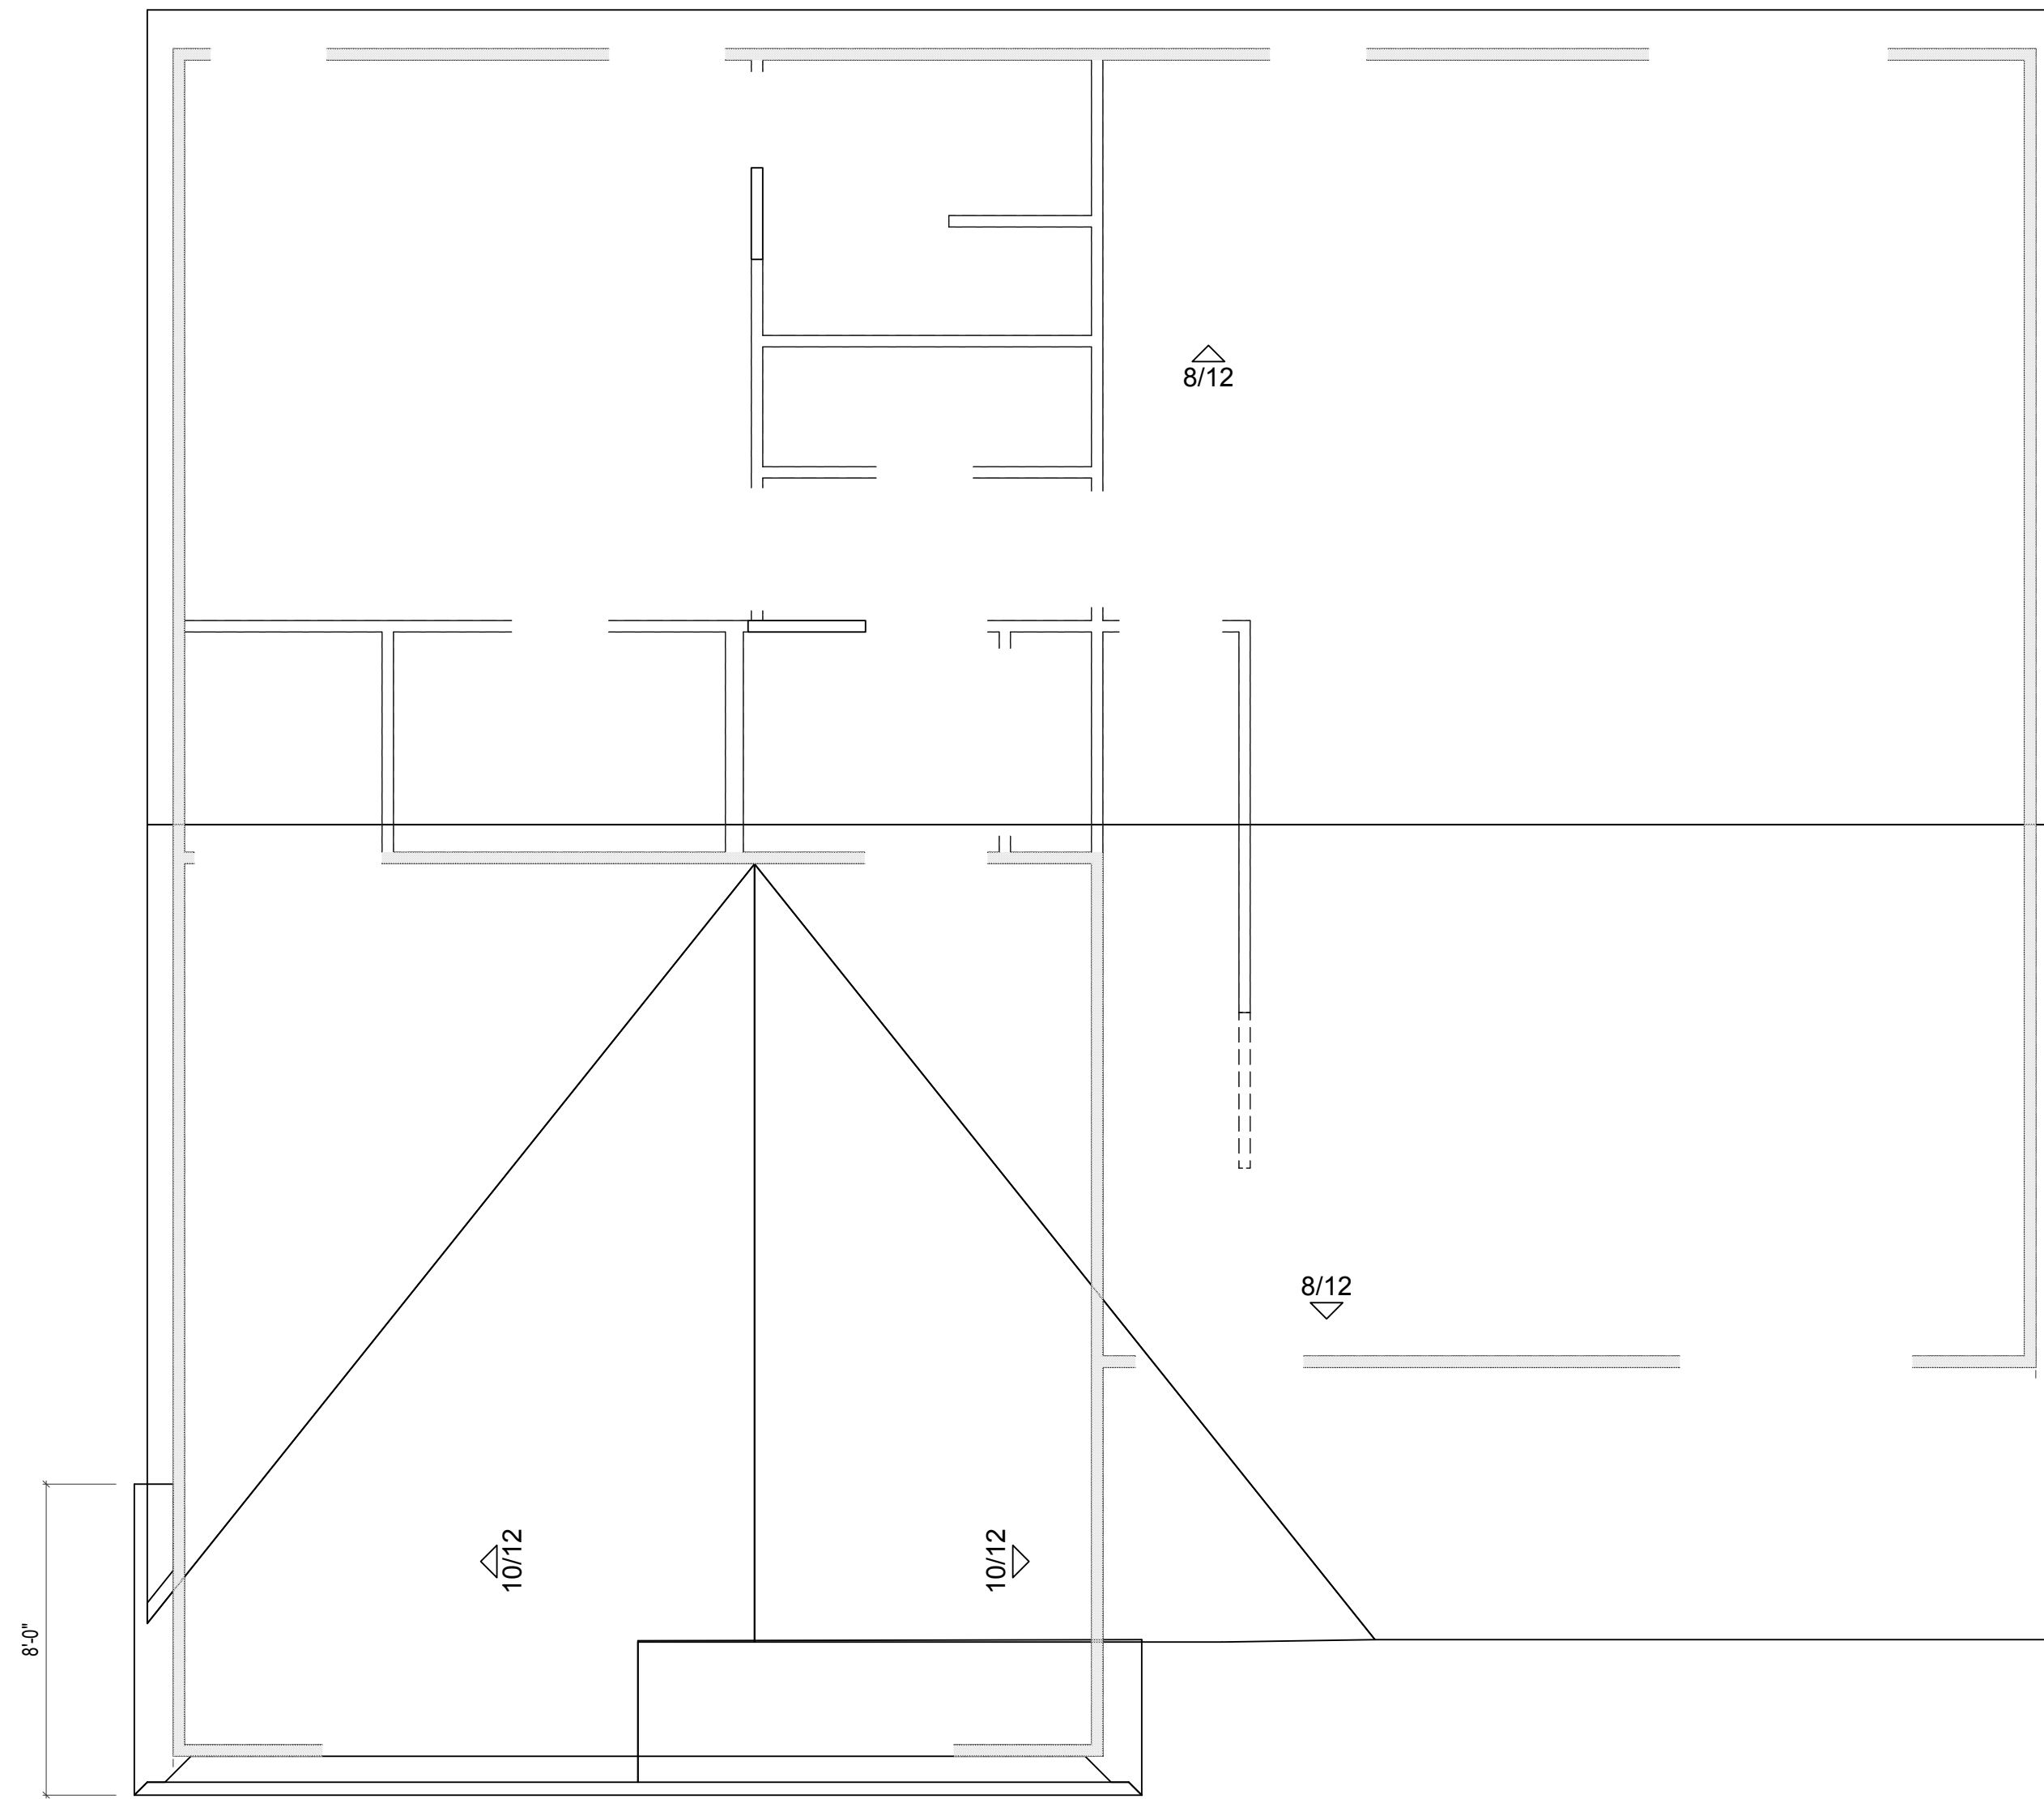


ROOF PLAN

ELEVATION C or D

SCALE: 1/4"=1'-0"


REV. NO.	DATE	REMARKS

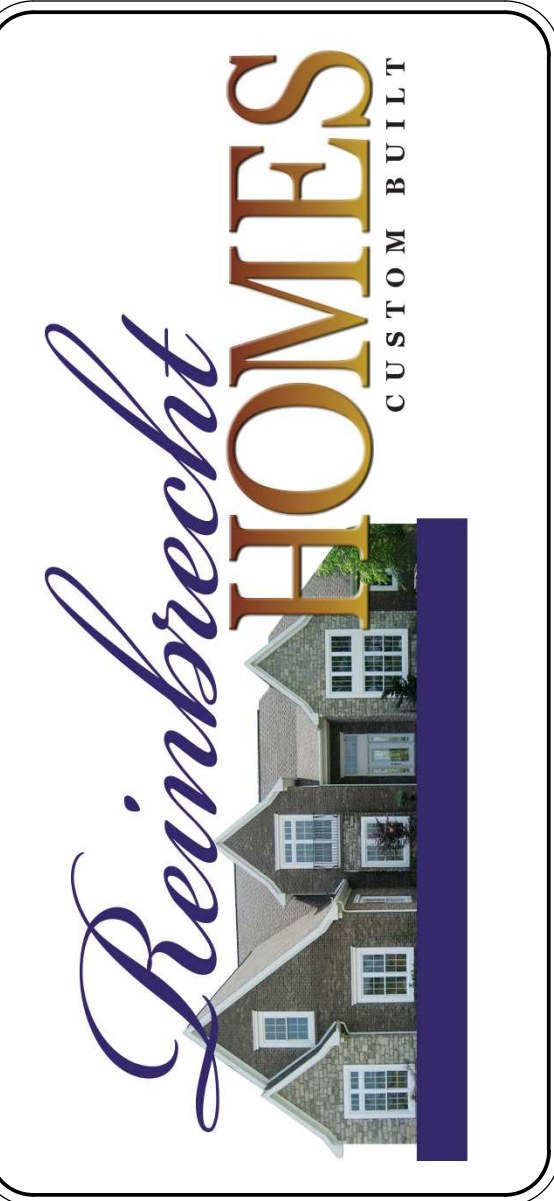

PRINT DATE:
05/11/2015

Bosse
 FOR: _____
 LOCATION: _____

SHEET NUMBER
04.01.01

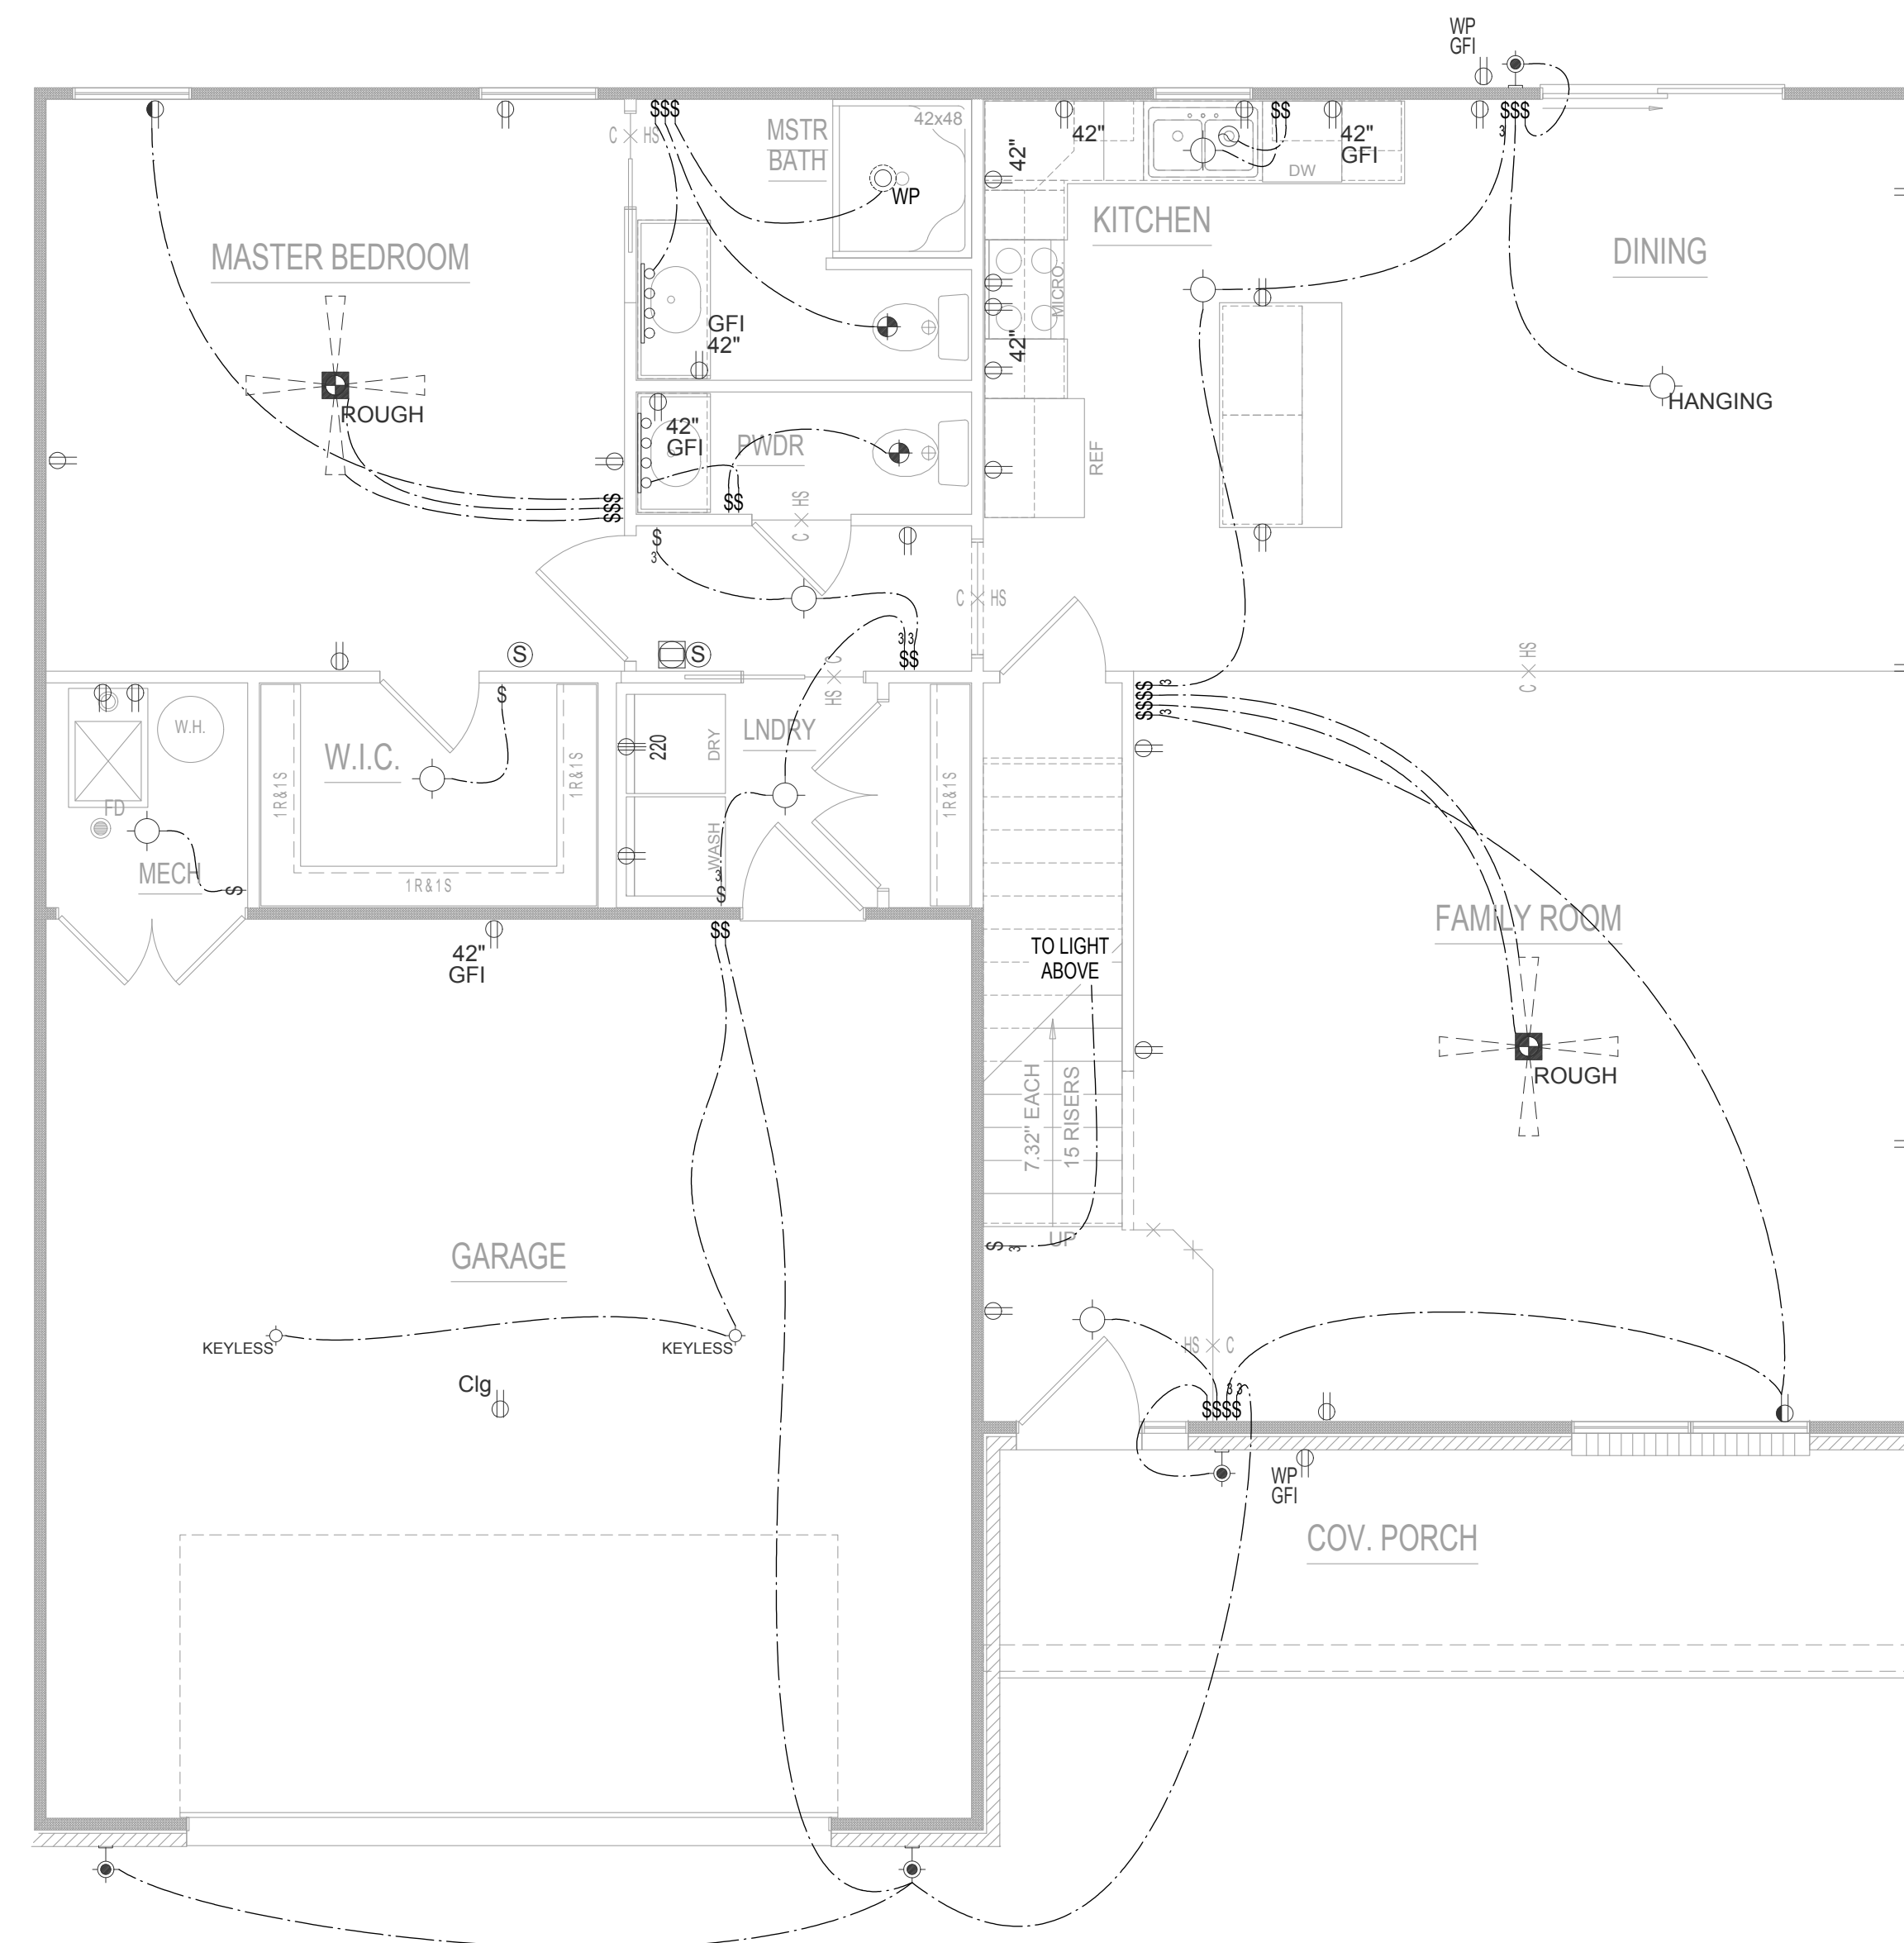


FIRST FLOOR ELECTRICAL

ELEVATION A, B, C, or D

SCALE: 1/4"=1'-0"

	SINGLE POLE SWITCH
	THREE WAY SWITCH
	FOUR WAY SWITCH
	DIMMER SWITCH
	PHOTO CELL SWITCH
	SWITCH AND OUTLET
	SINGLE OUTLET
	DUPLEX OUTLET
	CEILING OUTLET
	FLOOR OUTLET
	GROUND FAULT INTERRUPT
	RANGE OUTLET
	WATERPROOF OUTLET
	HIGH VOLTAGE OUTLET (220)
	GARBAGE DISPOSAL
	SMOKE DETECTOR WALL/CLG
	CARBON MONOXIDE WALL/CLG
	THERMOSTAT
	DATA OUTLET
	DOOR BELL BUTTON
	DOOR BELL CHIMES
	TELEVISION OUTLET
	TELEPHONE OUTLET
	ELECTRICAL PANEL
	FLOOD LIGHT
	EXTERIOR WALL FIXTURE
	GARAGE SERVICE DOOR
	LIGHT TRACK PACKAGE
	BATH FAN
	BATH FAN / LIGHT COMBO
	PULL CHAIN FIXTURE
	CEILING FIXTURE - FLUSH MOUNT
	KEYLESS CEILING KEYLESS LIGHT
	WATERPROOF RECESSED CAN
	HANGING CEILING FIXTURE
	WALL FIXTURE SINGLE
	WALL FIXTURE DOUBLE
	RECESSED CAN LIGHT FIXTURE
	RECESSED EYEBALL CAN FIXTURE
	BATH STRIP LIGHT
	WALL FIXTURE / STAIR LIGHT
	UNDER CABINET LIGHT FIXTURE
	PENDANT LIGHT FIXTURE
	CLOSET CASTER LIGHT
	LIGHTED CEILING FAN PACKAGE
	CEILING LIGHT WITH ROUGH
	ROUGH IN FOR FAN (TWO SWITCHES)
	1 X 4 FLUORESCENT PACKAGE


REV. NO.	DATE	REMARKS

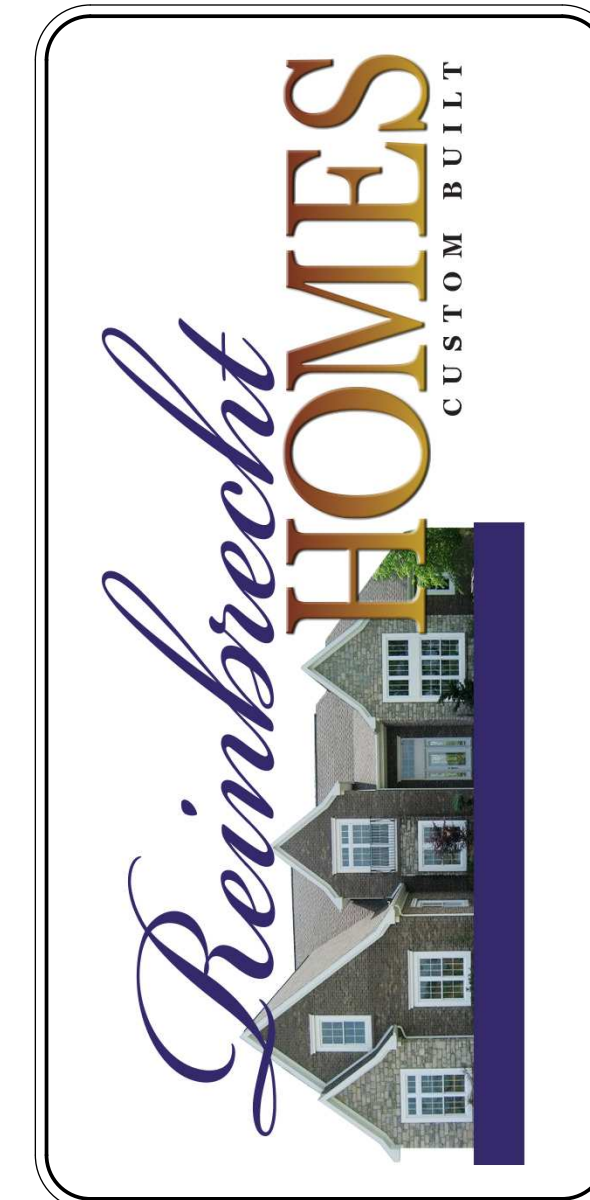

PRINT DATE:
05/11/2015

Bosse
FOR: _____
LOCATION: _____

SHEET NUMBER
05.01.00

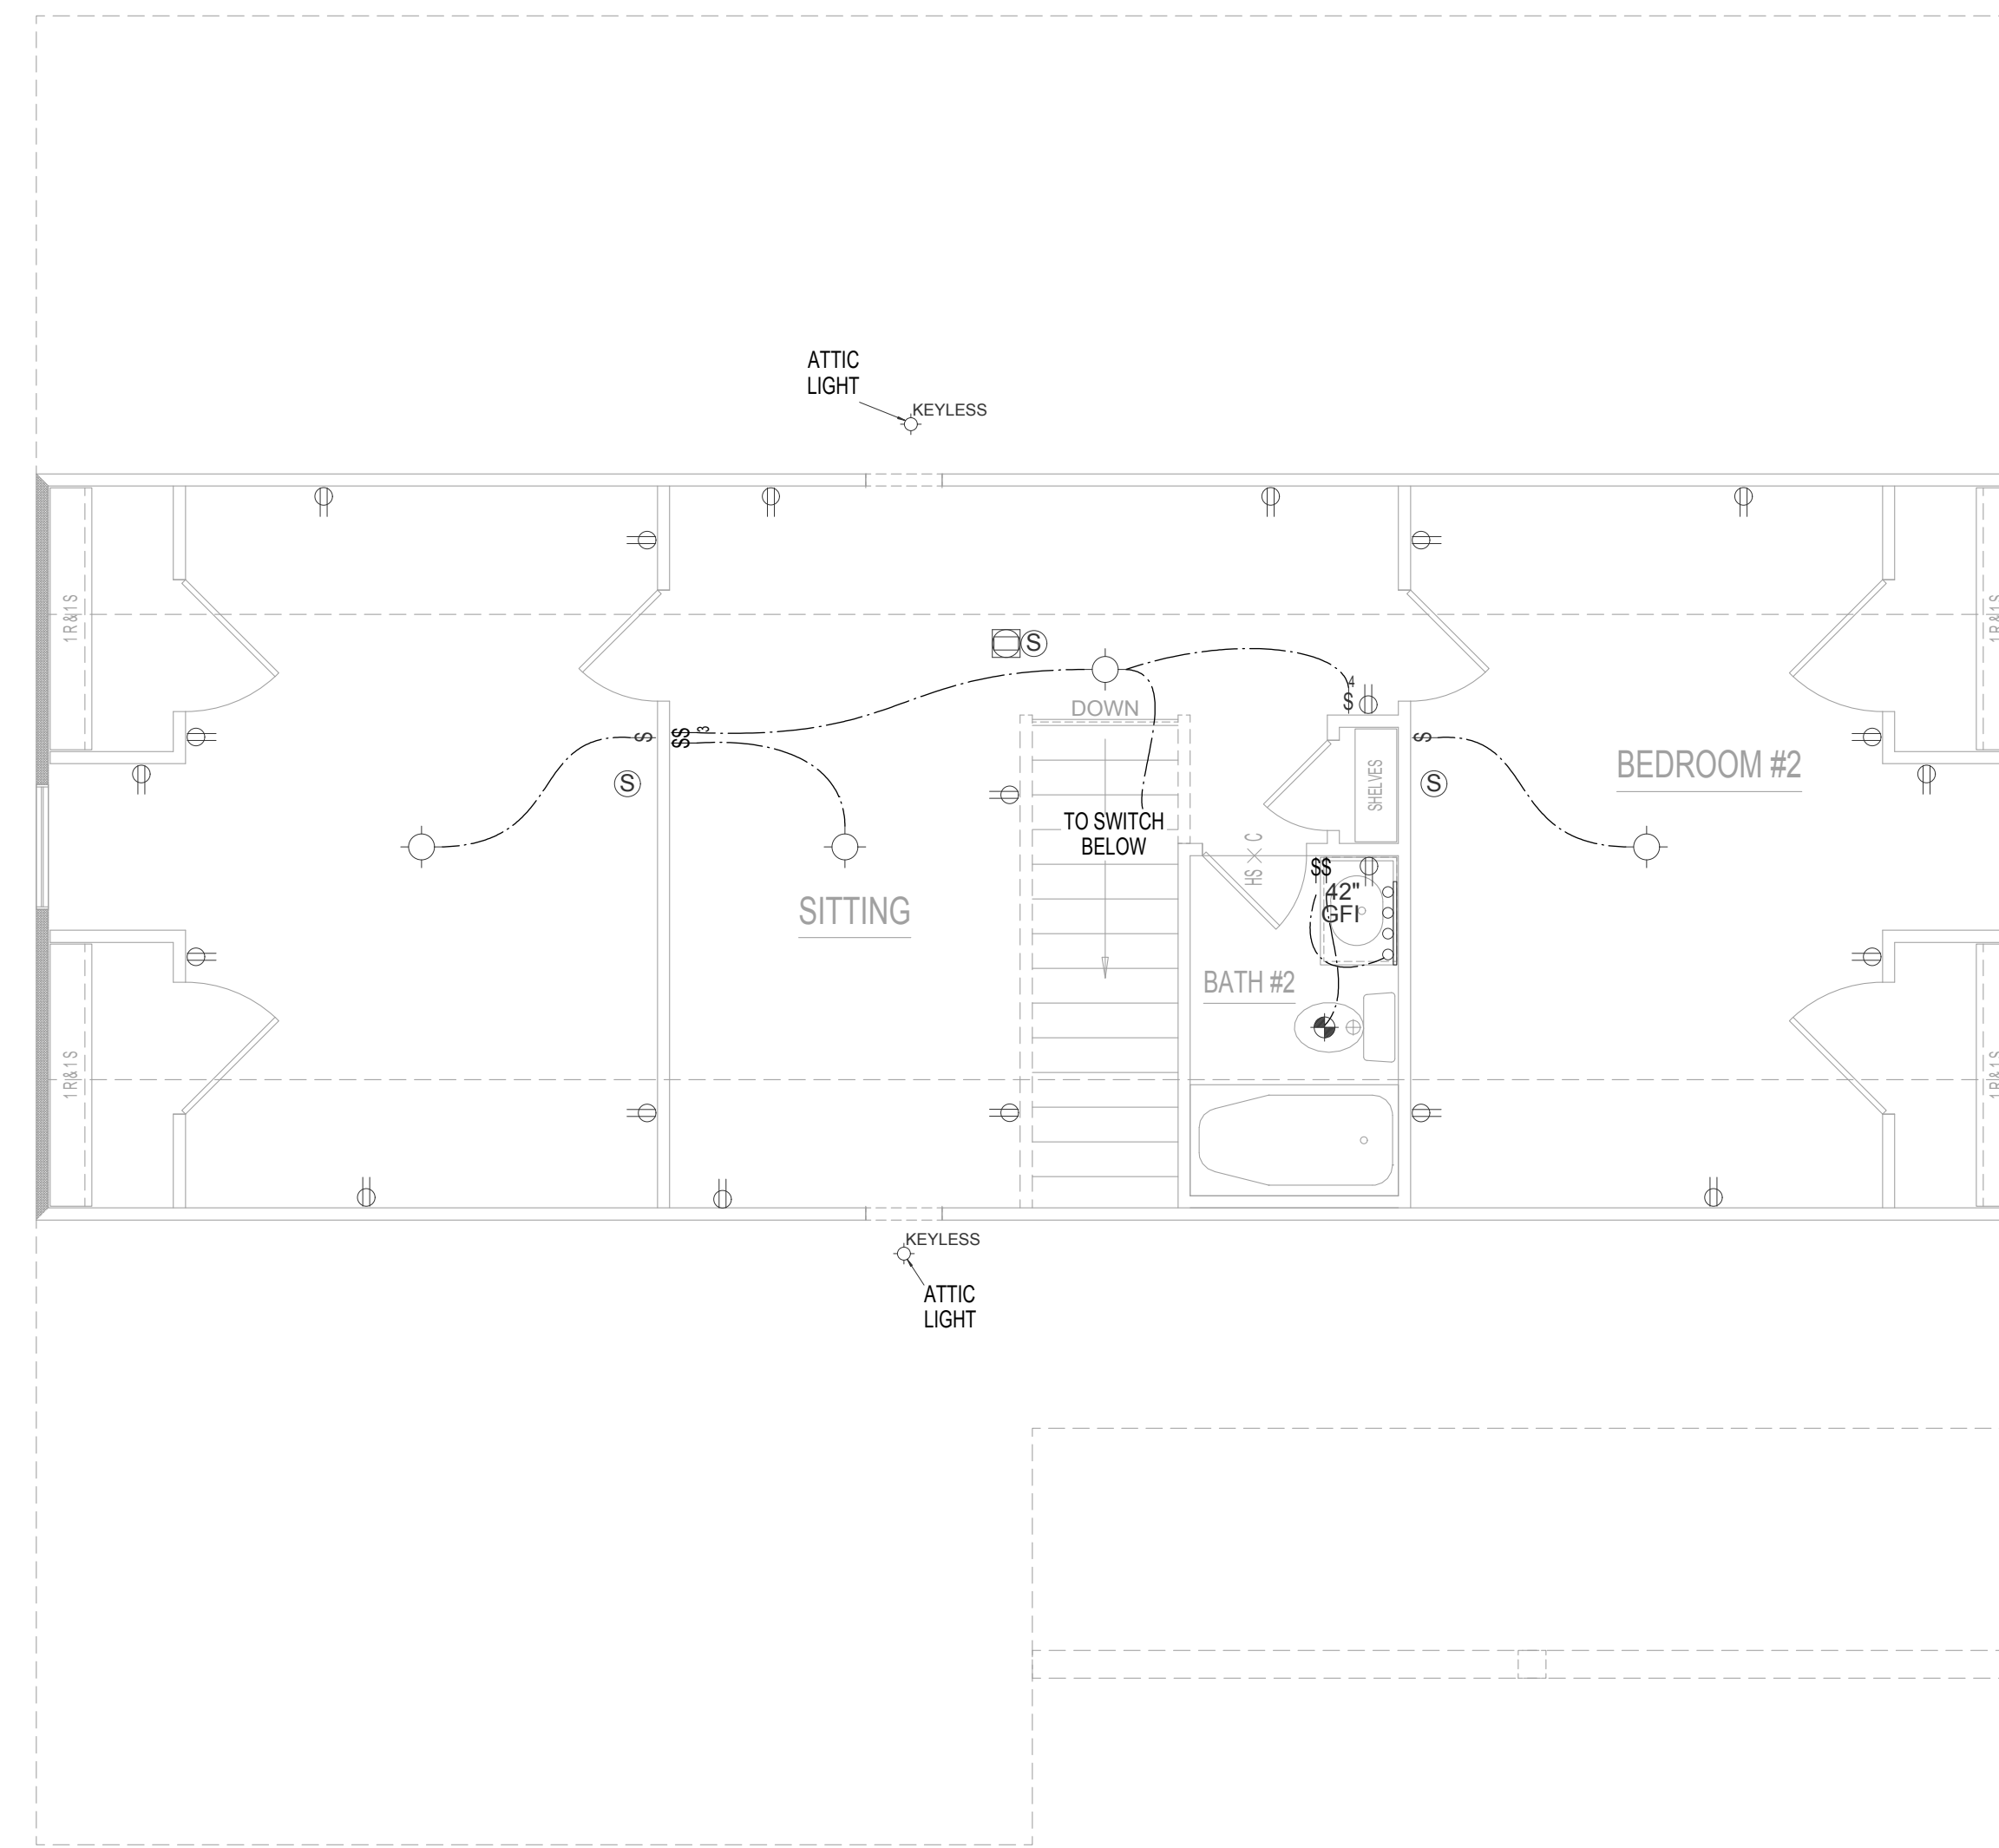


SECOND FLOOR ELECTRICAL

ELEVATION A, B, C, or D

SCALE: 1/4"=1'-0"

	SINGLE POLE SWITCH
	THREE WAY SWITCH
	FOUR WAY SWITCH
	DIMMER SWITCH
	PHOTO CELL SWITCH
	SWITCH AND OUTLET
	SINGLE OUTLET
	DUPLEX OUTLET
	CEILING OUTLET
	FLOOR OUTLET
	GROUND FAULT INTERRUPT
	RANGE OUTLET
	WATERPROOF OUTLET
	HIGH VOLTAGE OUTLET (220)
	GARBAGE DISPOSAL
	SMOKE DETECTOR WALL/CLG
	CARBON MONOXIDE WALL/CLG
	THERMOSTAT
	DATA OUTLET
	DOOR BELL BUTTON
	DOOR BELL CHIMES
	TELEVISION OUTLET
	TELEPHONE OUTLET
	ELECTRICAL PANEL
	FLOOD LIGHT
	EXTERIOR WALL FIXTURE
	GARAGE SERVICE DOOR
	LIGHT TRACK PACKAGE
	BATH FAN
	BATH FAN / LIGHT COMBO
	PULL CHAIN FIXTURE
	CEILING FIXTURE - FLUSH MOUNT
	KEYLESS CEILING KEYLESS LIGHT
	WATERPROOF RECESSED CAN
	HANGING CEILING FIXTURE
	WALL FIXTURE SINGLE
	WALL FIXTURE DOUBLE
	RECESSED CAN LIGHT FIXTURE
	RECESSED EYEBAL CAN FIXTURE
	BATH STRIP LIGHT
	WALL FIXTURE / STAIR LIGHT
	UNDER CABINET LIGHT FIXTURE
	PENDANT LIGHT FIXTURE
	CLOSET CASTER LIGHT
	LIGHTED CEILING FAN PACKAGE
	CEILING LIGHT WITH ROUGH
	ROUGH IN FOR FAN (TWO SWITCHES)
	1 X 4 FLUORESCENT PACKAGE


REV. NO.	DATE	REMARKS

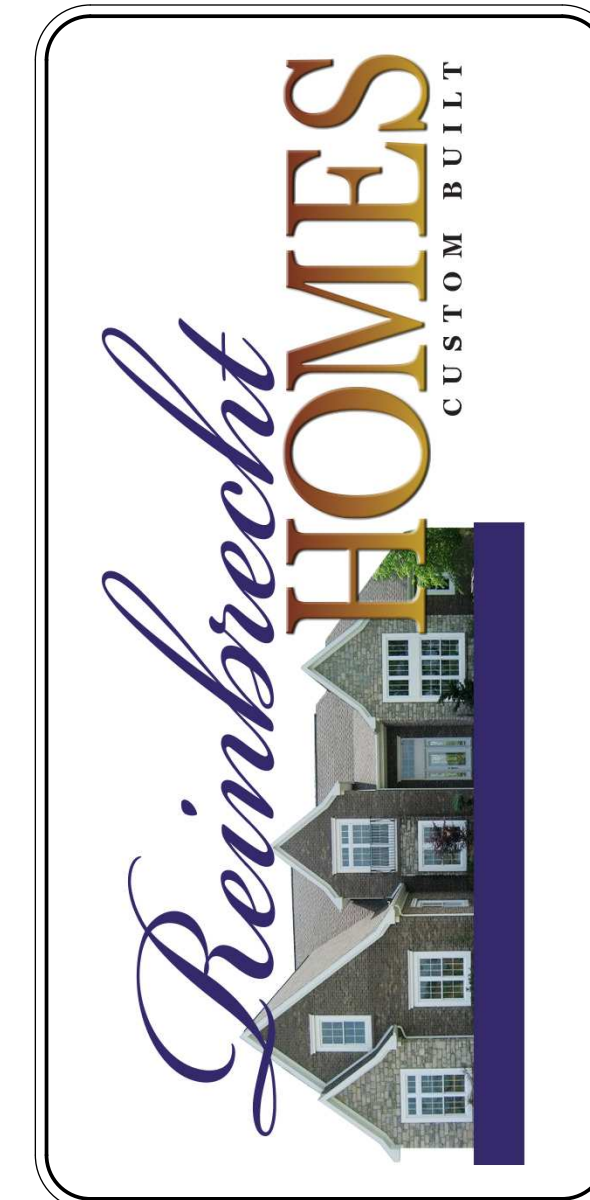

PRINT DATE:
05/11/2015

Bosse
FOR: _____
LOCATION: _____


SHEET NUMBER
05.02.00

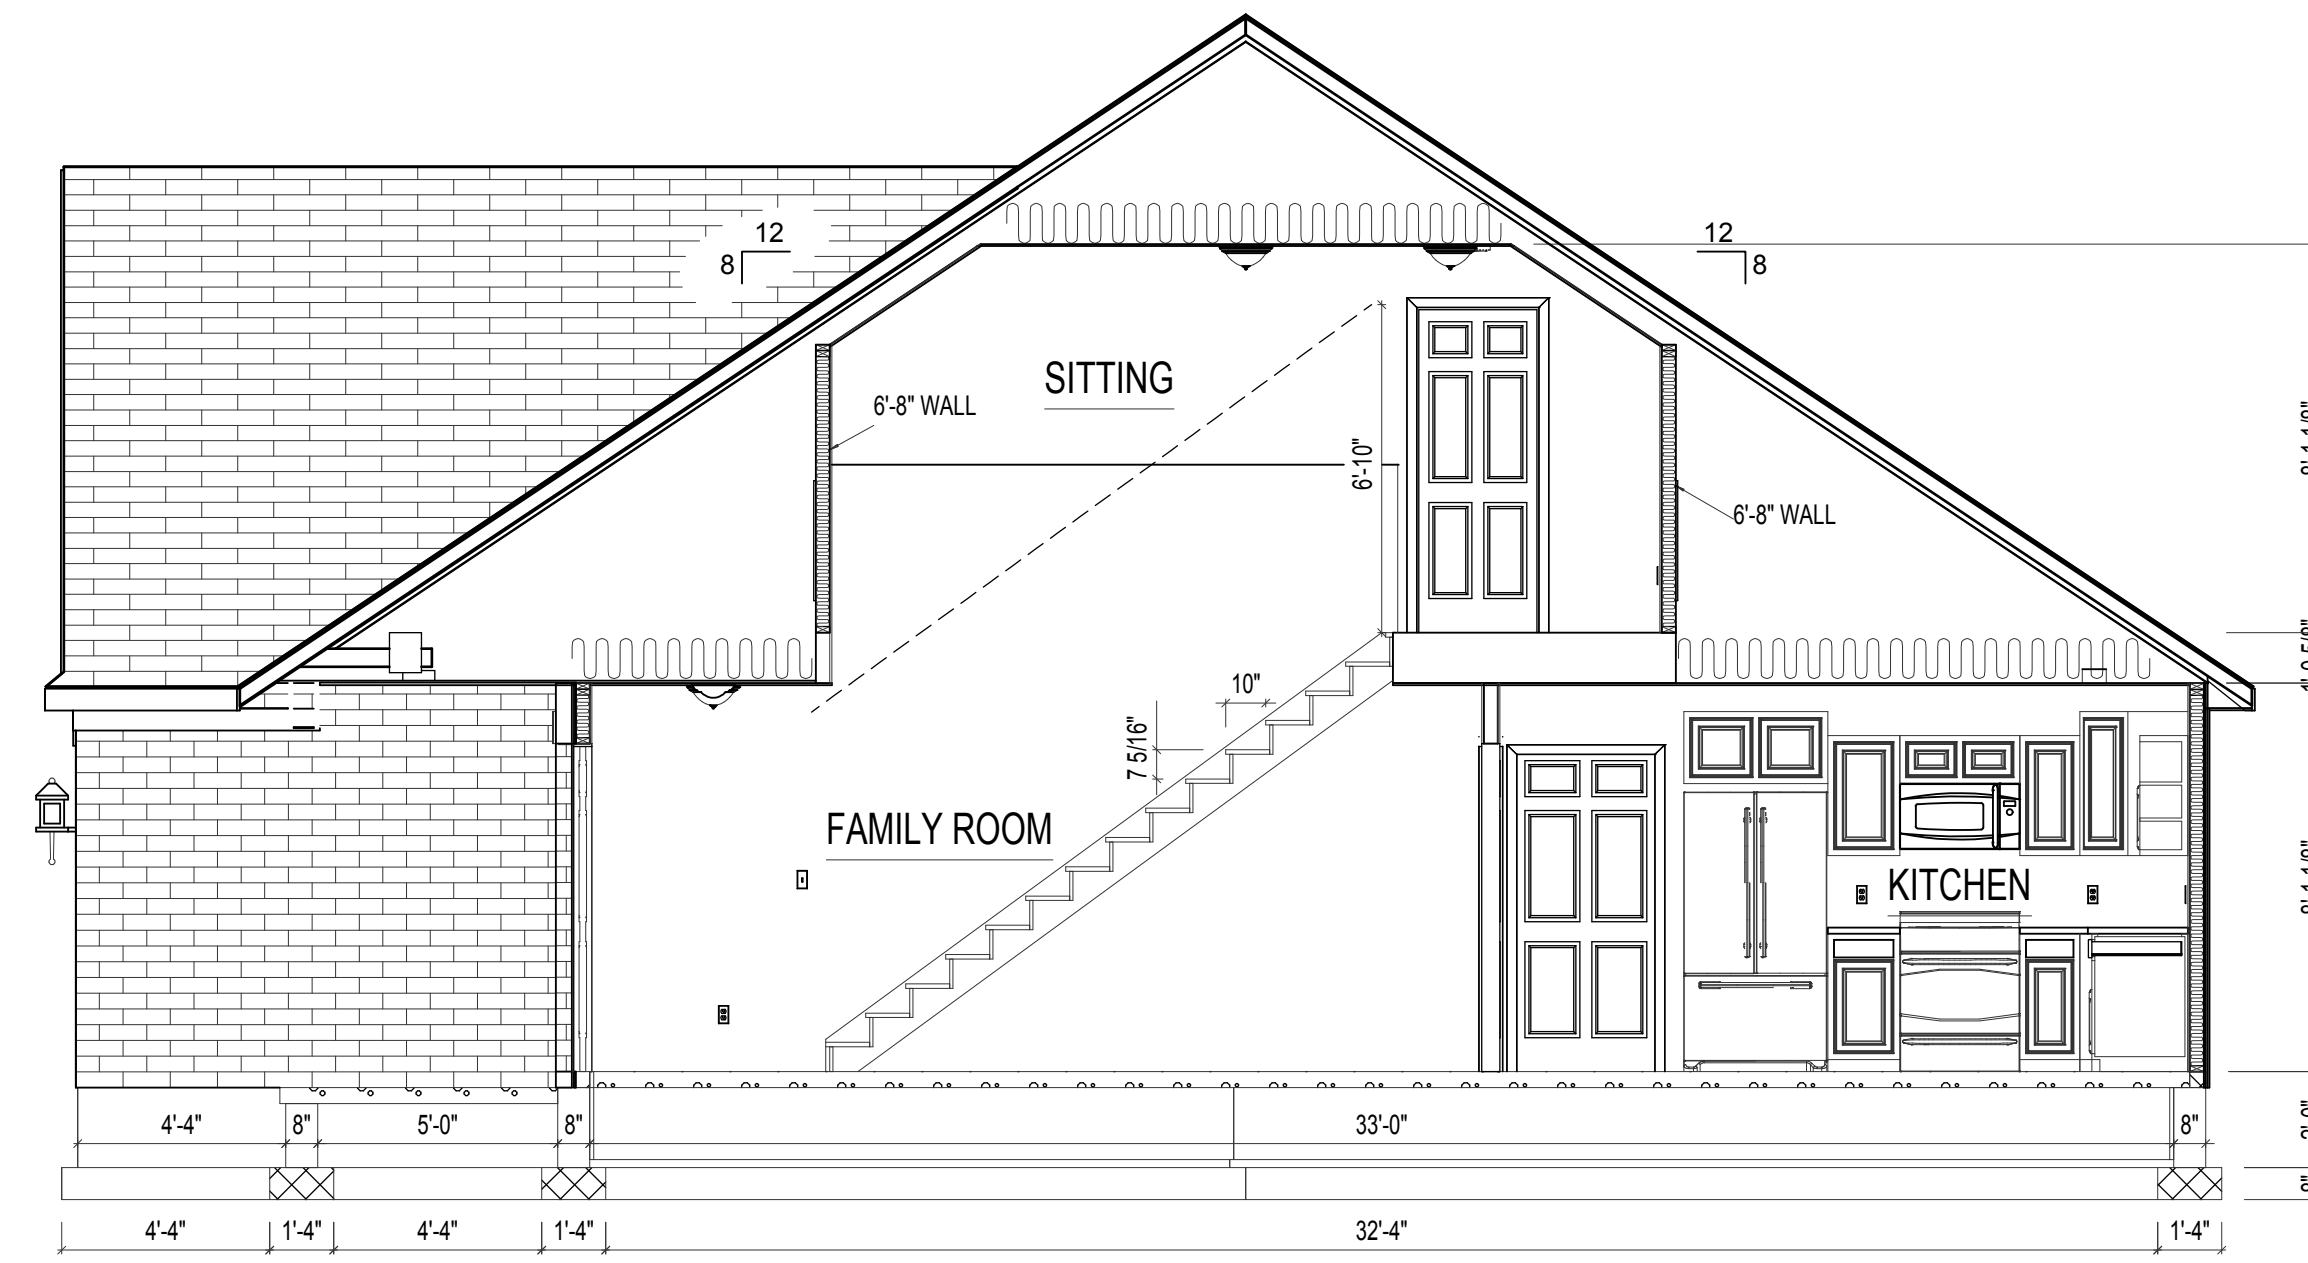

SECTION A-A

ELEVATION A, B, C, or D SCALE: 1/4"=1'-0"

REV. NO.	DATE	REMARKS

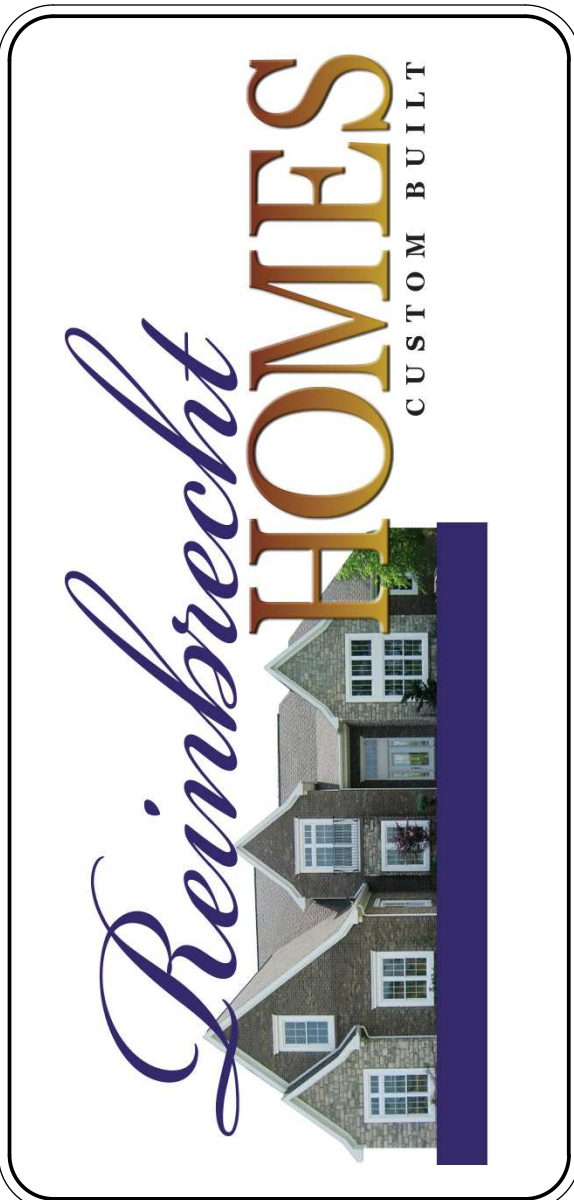

PRINT DATE:
05/11/2015

Bosse
FOR: _____
LOCATION: _____

SHEET NUMBER
06.01.00