

TABLE OF CONTENTS

00.00.00	Cover Sheet
01.00.00	Front Elevation A
01.00.01	Front Elevation B
01.00.02	Front Elevation C
01.00.03	Front Elevation D
01.01.00	Rear Elevation A, B, C, or D
01.02.00	Right Elevation A
01.02.01	Right Elevation B or D
01.02.02	Right Elevation C
01.03.00	Left Elevation A or C
01.03.01	Left Elevation B or D
02.01.00	Foundation Plan A, B, C, or D
03.00.00	First Floor A, B, C, or D
03.01.00	Second Floor A, B, C, or D
03.02.00	Cabinet Layouts
04.01.00	Roof Plan A, B, or D
04.01.01	Roof Plan C
05.01.00	First Floor Elec. A, B, C, or D
05.02.00	Second Floor Elec. A, B, C, or D
06.01.00	Section A

REMARKS					
DATE					
REV. NO.					
GARAGE RIGHT					

BUILDER/CONTRACTOR:



304 East State Rd. 68, Haubstadt, IN 47639
(812) 471-8020

COMISKEY

PROJECT INFORMATION

1st. FLOOR (ABOVE GRADE)	1571	SQ.FT.
2nd. FLOOR (ABOVE GRADE)	331	SQ.FT.
FINISHED BASEMENT	0	SQ.FT.
Total Heated:-----	1902	SQ.FT.
GARAGE	588	SQ.FT.
FRONT PORCH	68	SQ.FT.
BACK PORCH	0	SQ.FT.
UNFINISHED BASEMENT	0	SQ.FT.

"FINISHED SQUARE FOOTAGE CALCULATIONS FOR THIS HOUSE WERE MADE BASED ON PLAN DIMENSIONS AND MAY VARY FROM THE FINISHED SQUARE FOOTAGE OF THE HOUSE AS BUILT."

DESIGNER:




3990 SR 38 E Suite 8, Lafayette, IN 47909
(765) 471-8020 (765) 471-8065 fax
www.CGVisions.com

It is the contractor's responsibility to verify all details and dimensions.
All work shall be performed in accordance with all applicable national, state, and local codes and regulations.
All dimensions are to rough frame of studs or to the outside of masonry.
Final cabinet layout will be designed by cabinet supplier.
All footings to be below frost line and must rest on undisturbed soil capable of handling the building.
All penetrations are to be sealed in accordance with state and local codes.



PRINT DATE:
11/04/2014

Comiskey	FOR: _____	LOCATION: _____
SHEET NUMBER		
00.00.00		

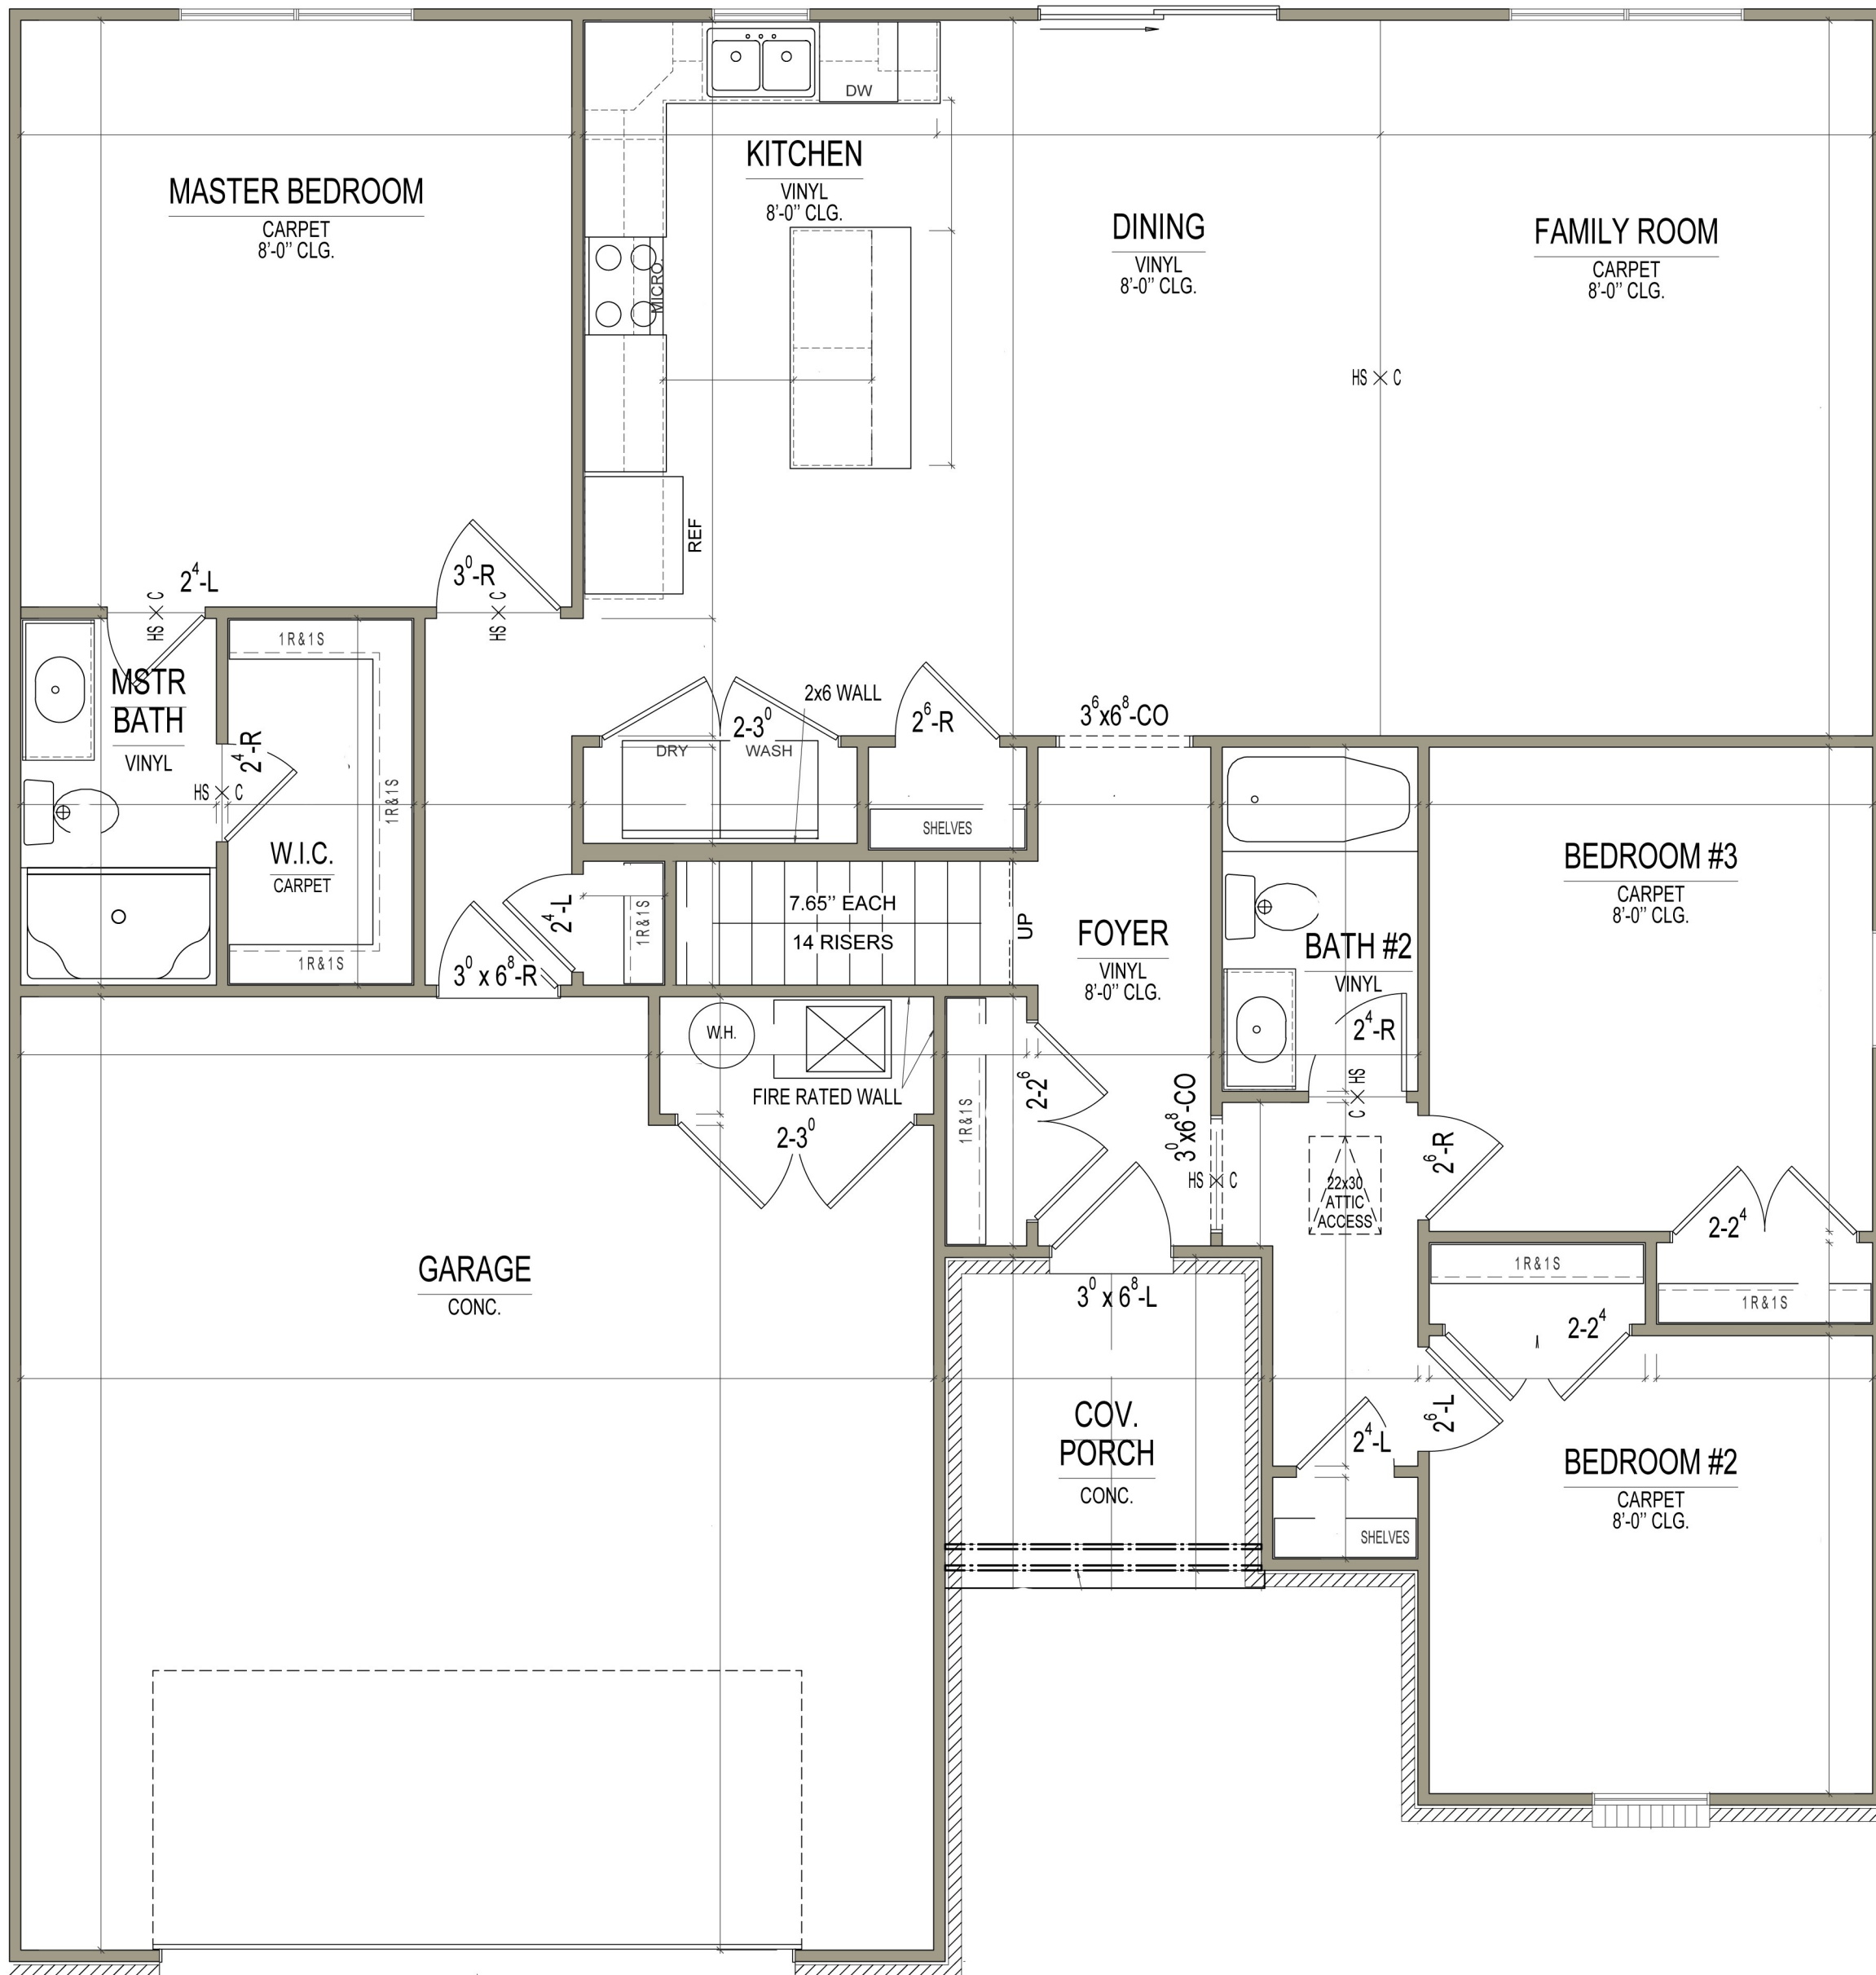


DOWN

BONUS ROOM

CARPET
8'-0" CLG.

← 10/12
SLOPE

10/12
SLOPE →

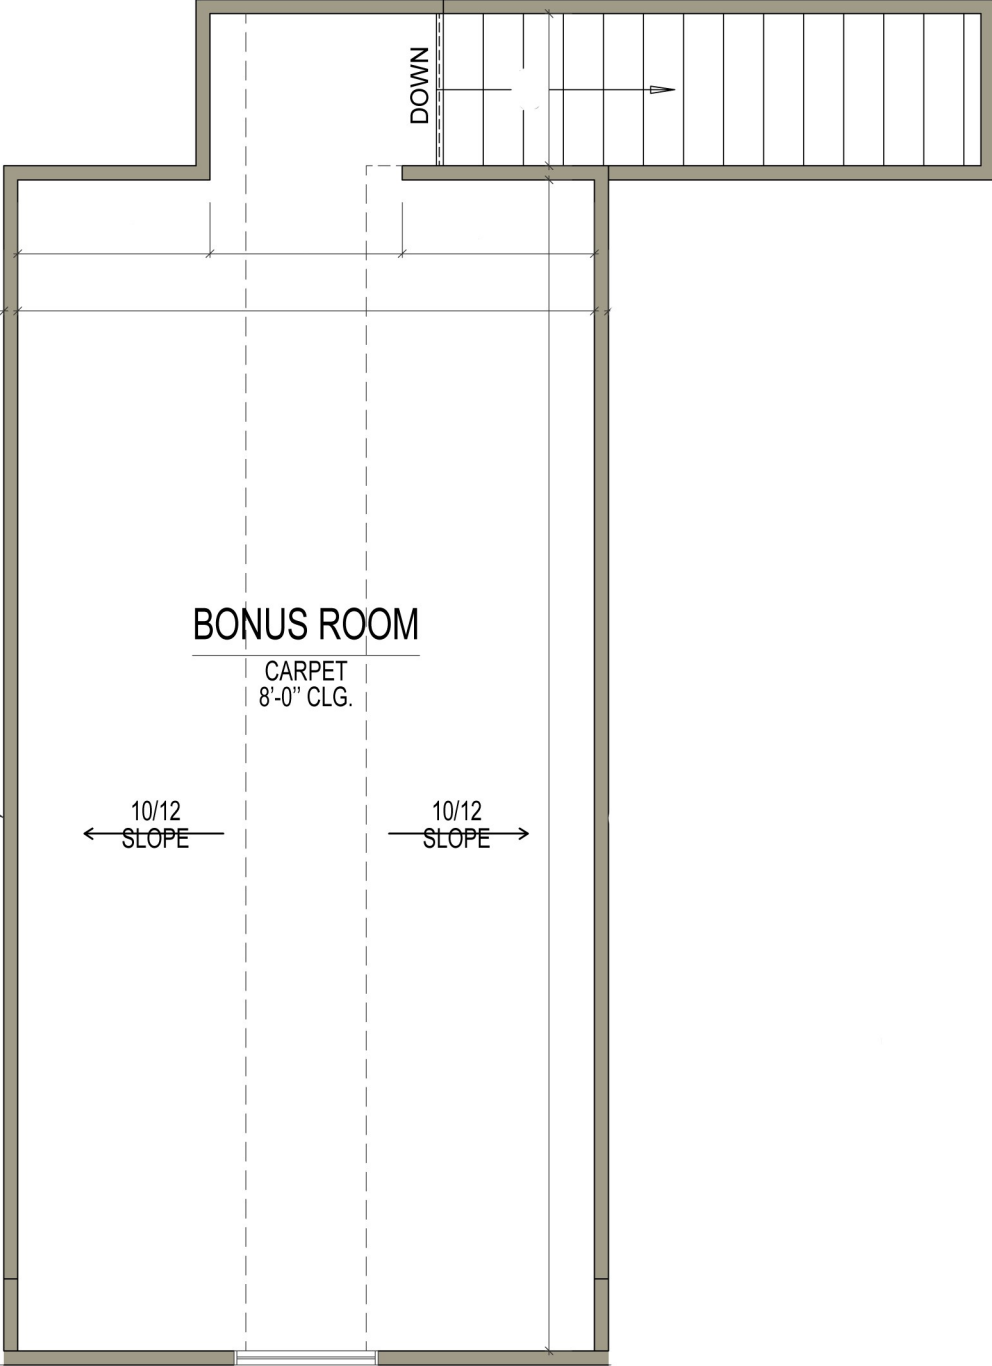




FRONT ELEVATION

ELEVATION A

SCALE: 1/4"=1'-0"

REV. NO.	DATE	REMARKS


GARAGE RIGHT

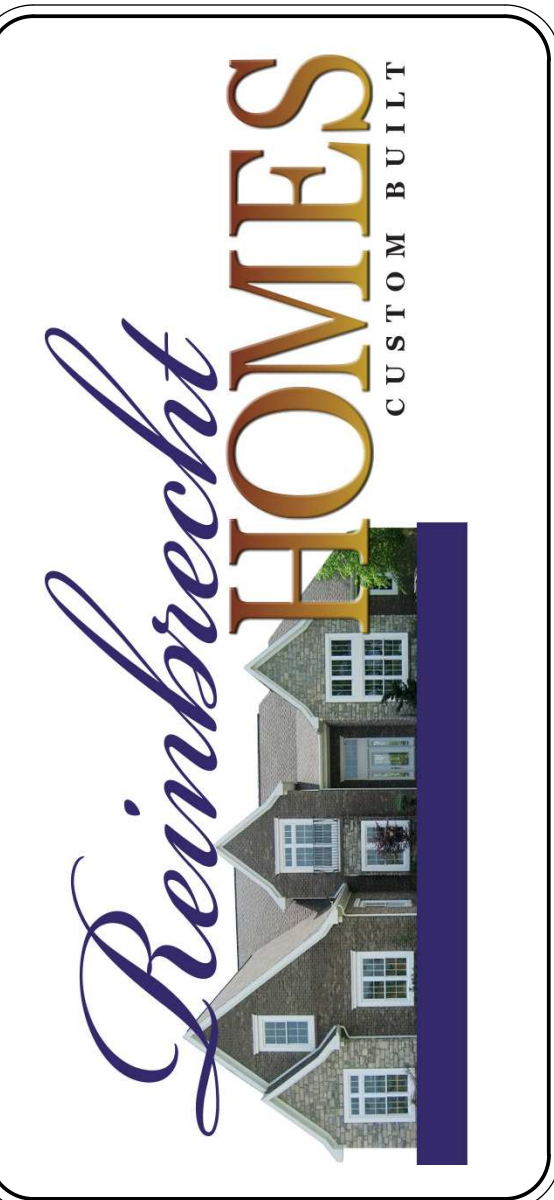

PRINT DATE:
11/04/2014

Comiskey
FOR: _____
LOCATION: _____

SHEET NUMBER
01.00.00

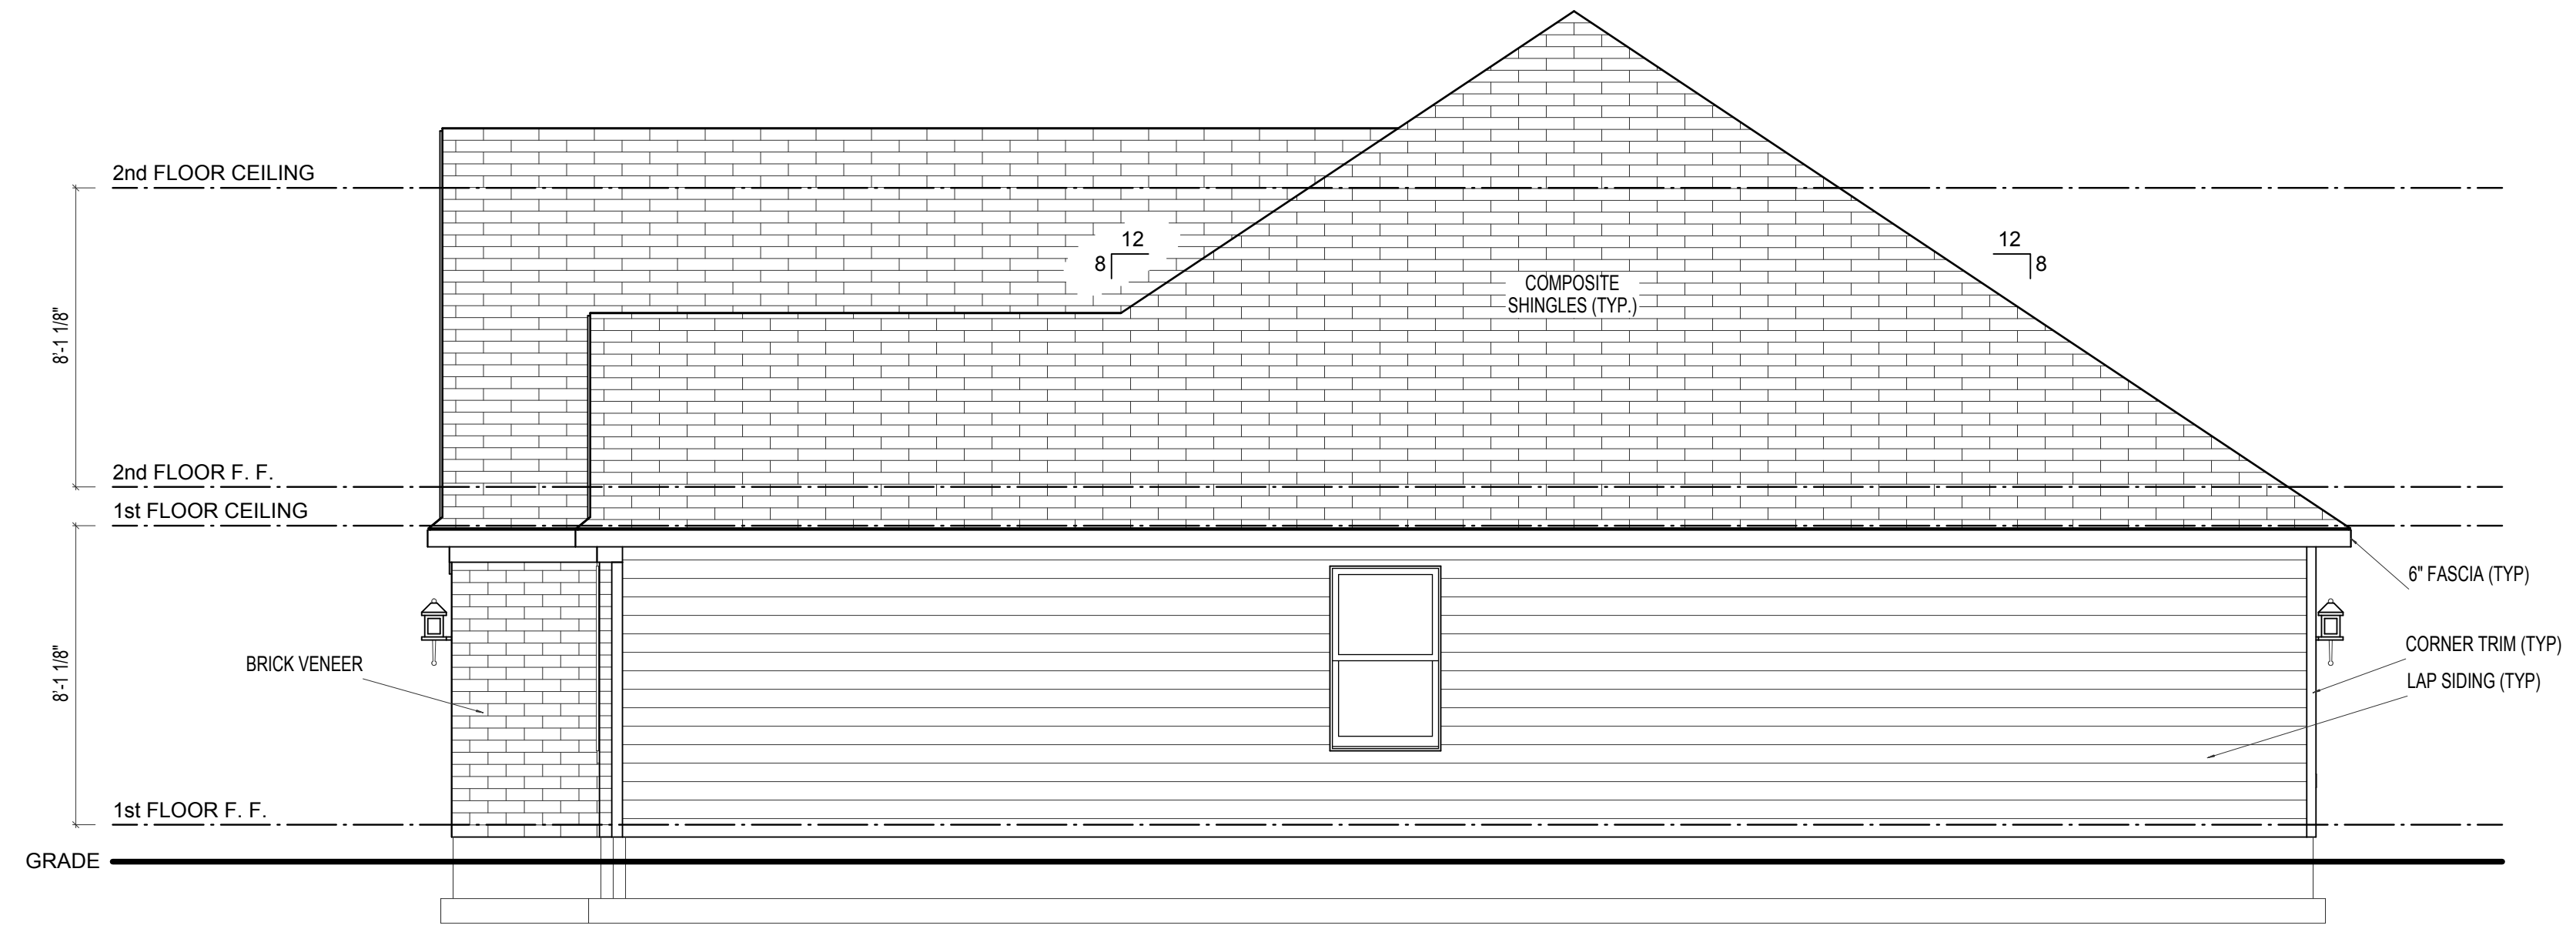


RIGHT ELEVATION

ELEVATION A

SCALE: 1/4"=1'-0"

REV. NO.	DATE	REMARKS


GARAGE RIGHT

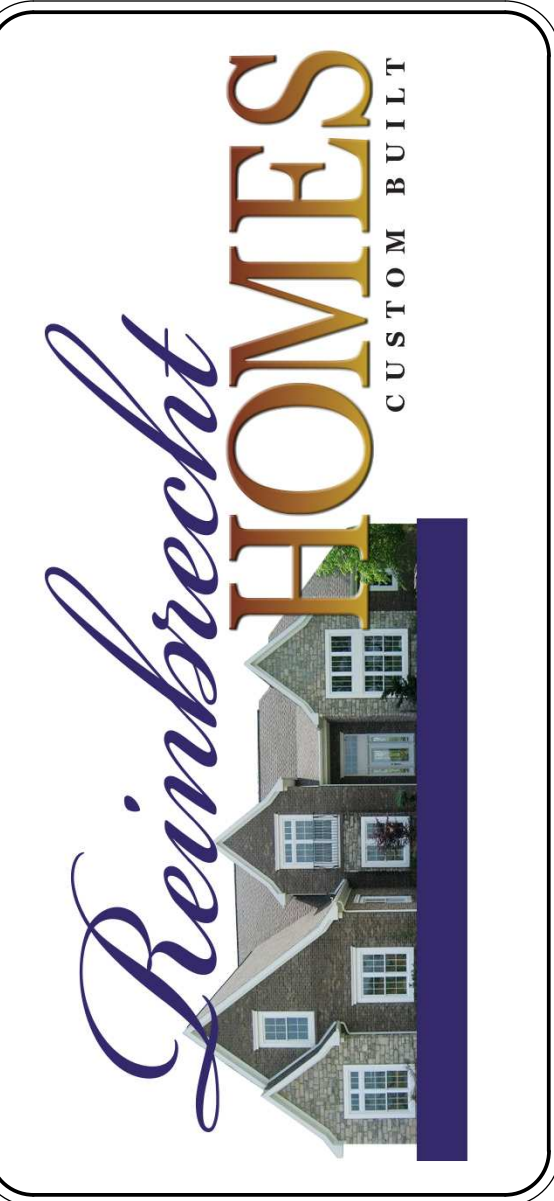

PRINT DATE:
11/04/2014

Comiskey
FOR: _____
LOCATION: _____

SHEET NUMBER
01.02.00

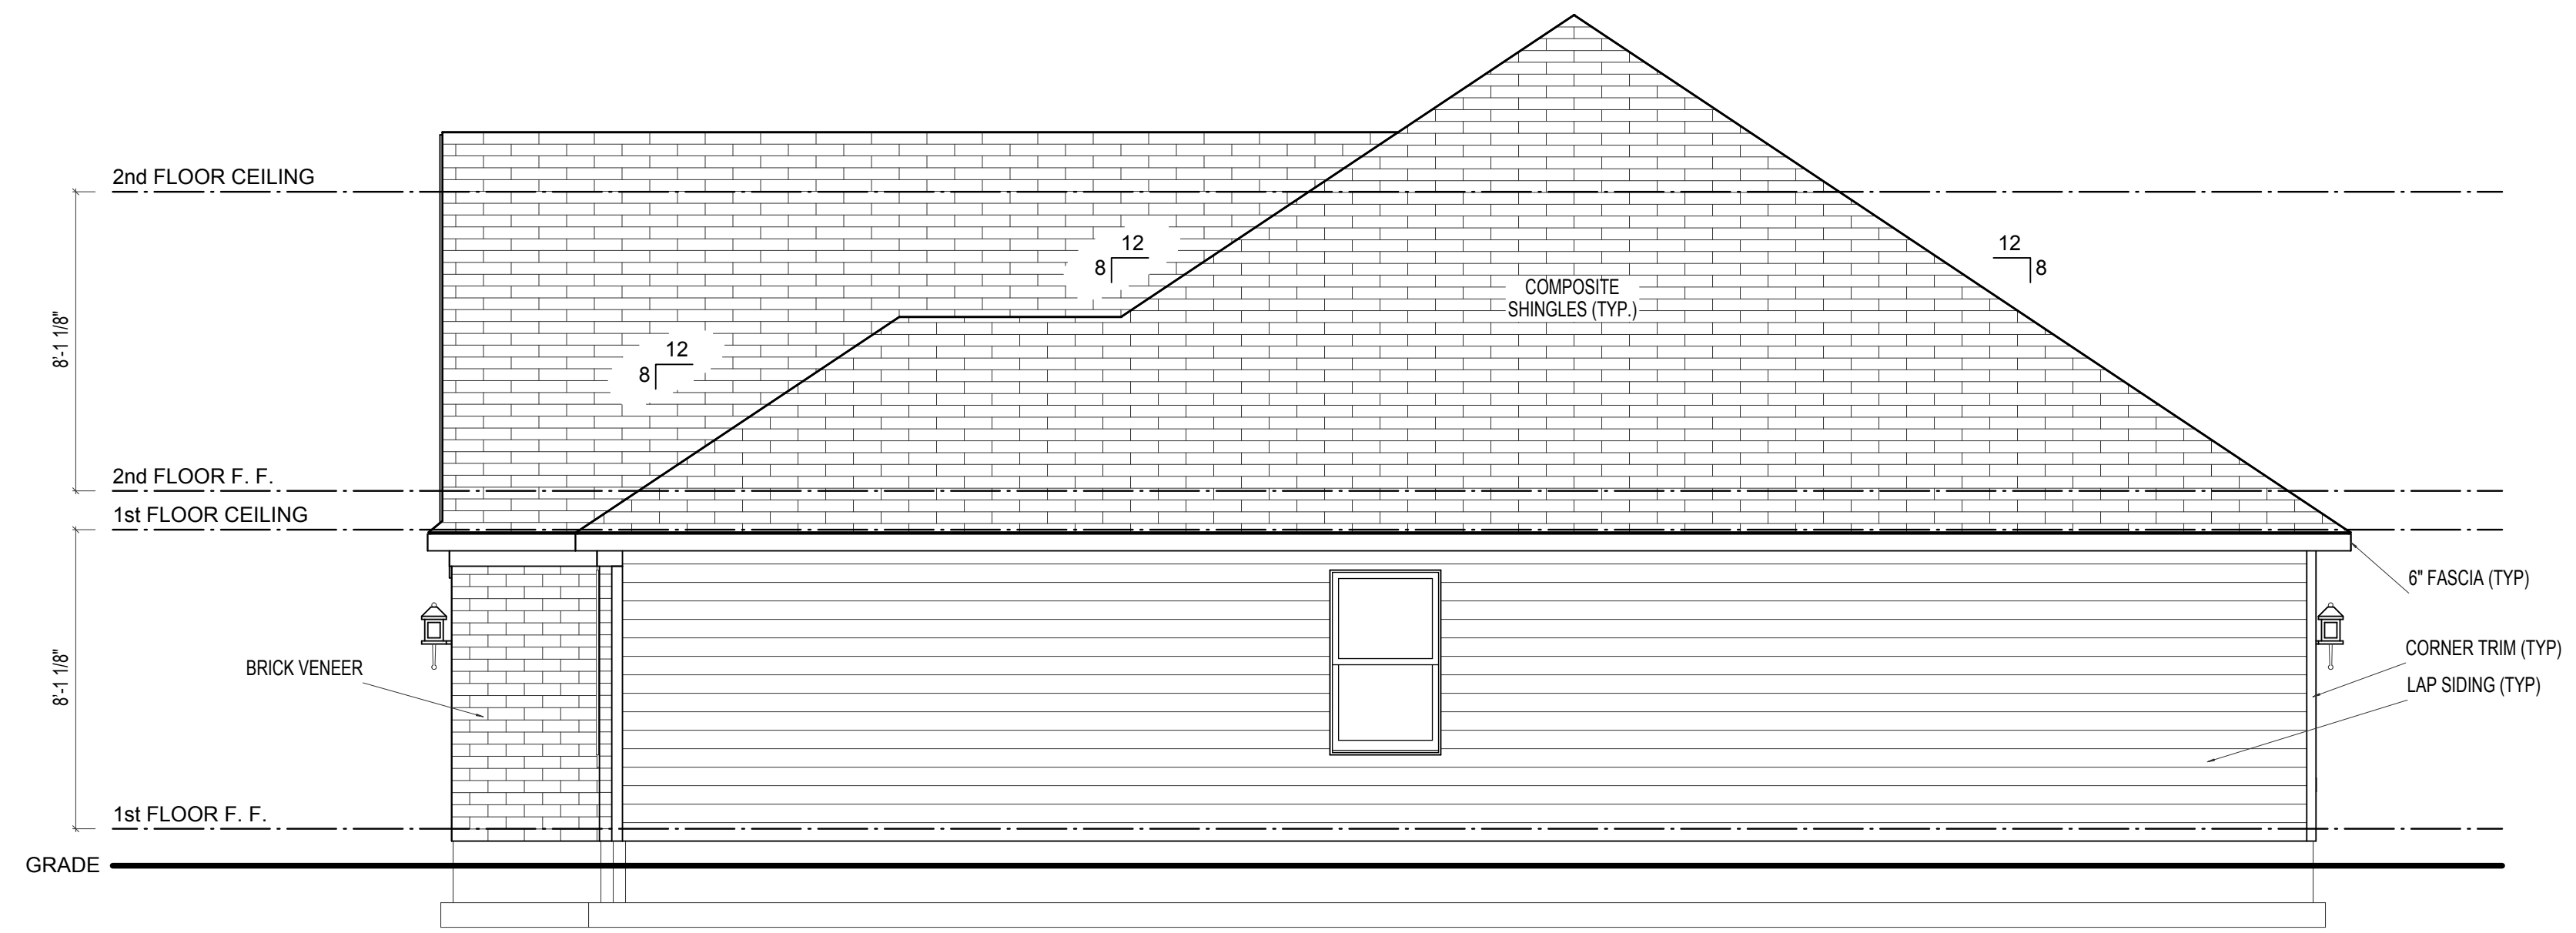


RIGHT ELEVATION

ELEVATION C

SCALE: 1/4"=1'-0"


REV. NO.	DATE	REMARKS

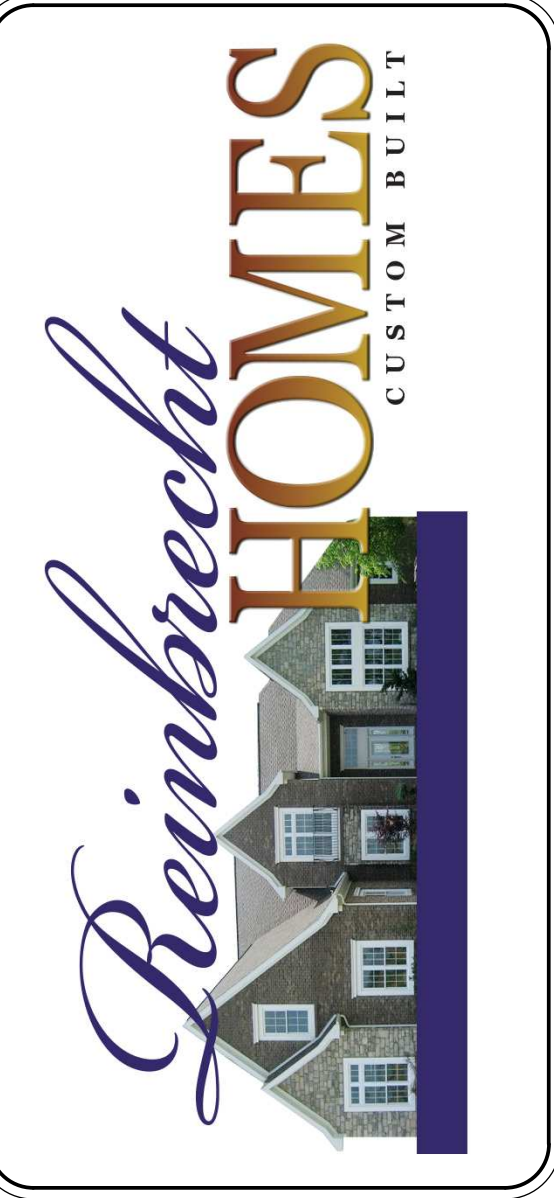

PRINT DATE:
11/04/2014

Comiskey
FOR: _____
LOCATION: _____

SHEET NUMBER
01.02.02

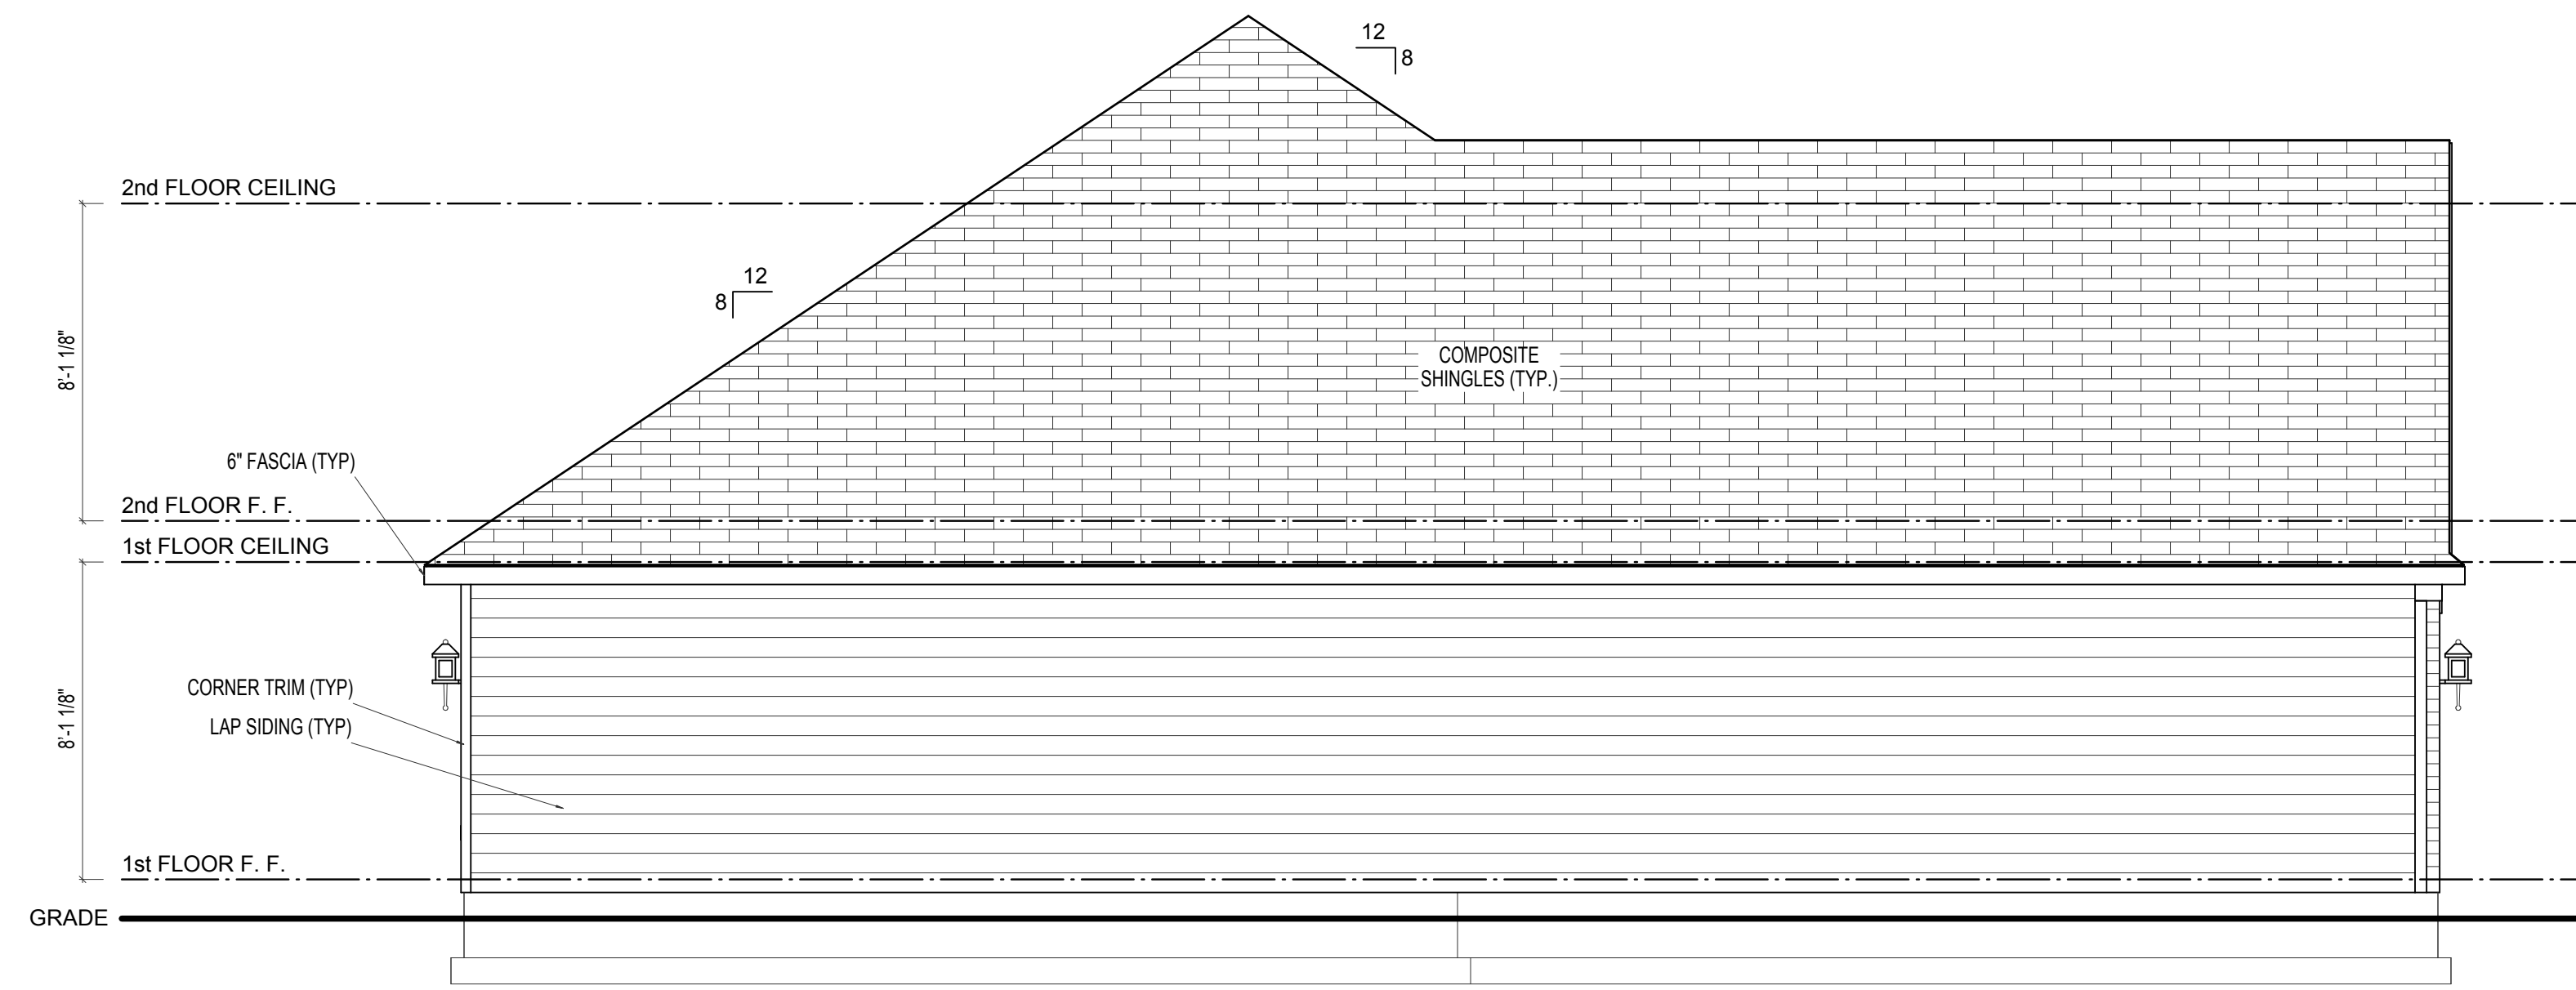


LEFT ELEVATION

ELEVATION A or C

SCALE: 1/4"=1'-0"


REV. NO.	DATE	REMARKS

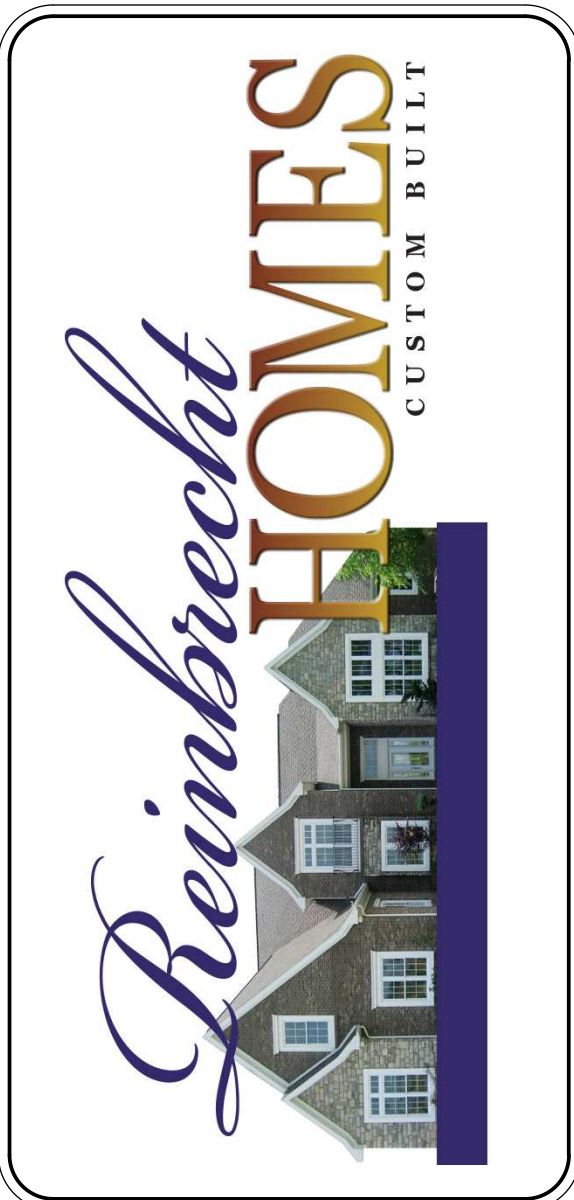

PRINT DATE:
11/04/2014

Comiskey
FOR: _____
LOCATION: _____


SHEET NUMBER
01.03.00

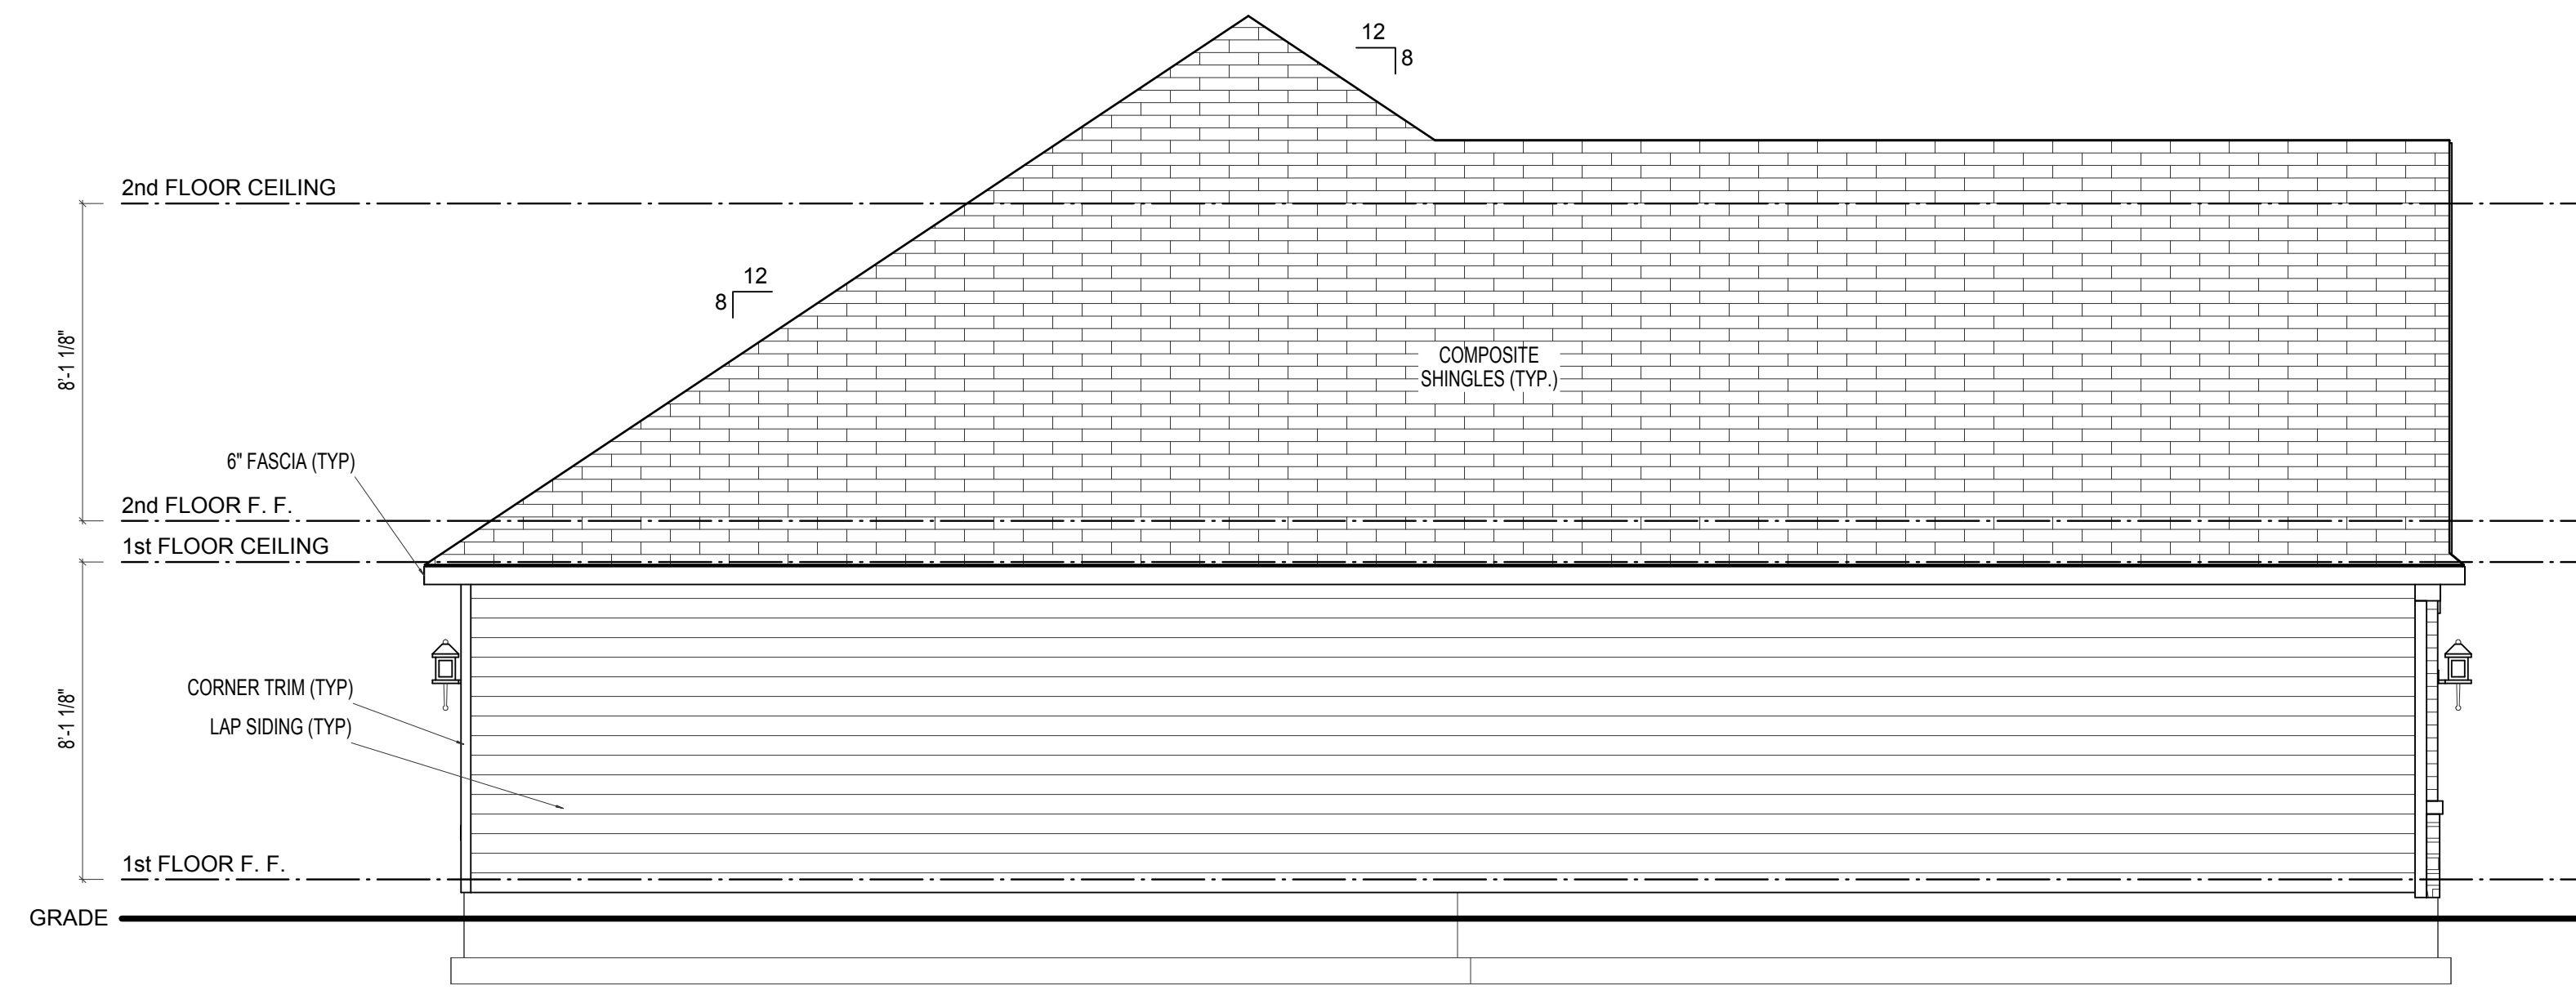

LEFT ELEVATION

ELEVATION B or D

SCALE: 1/4"=1'-0"

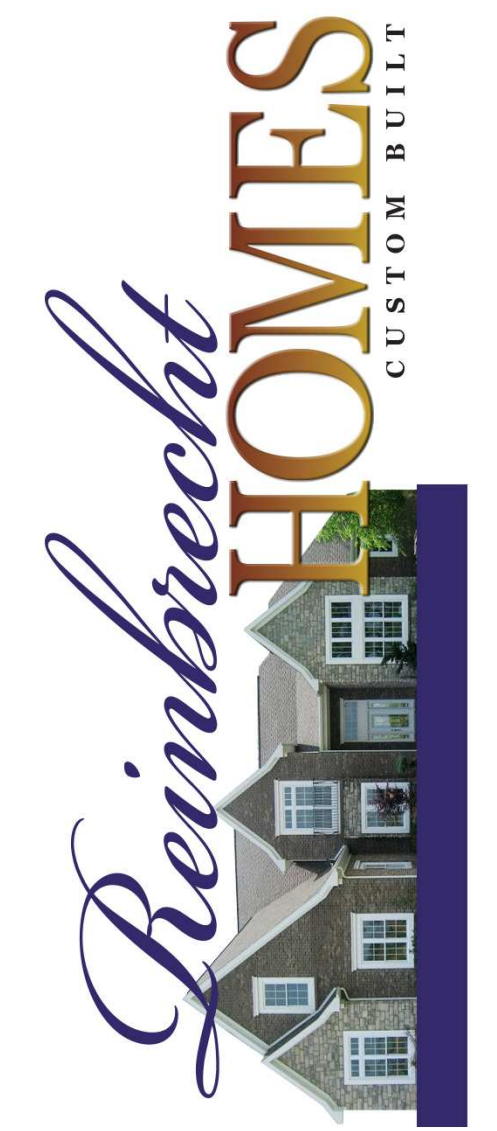

PRINT DATE:
11/04/2014

Comiskey
FOR: _____
LOCATION: _____

SHEET NUMBER

01.03.01


REMARKS

DATE

REV. NO.

GARAGE RIGHT

- FOUNDATION PLAN NOTES:**
1. ALL DIMENSIONS ARE TO THE OUTSIDE OF MASONRY
 2. SLOPE EXTERIOR SLABS AWAY FROM BUILDING FOUNDATION WALLS FOR DRAINAGE
 3. ALL BEAMS AND LOCATIONS ARE TO BE VERIFIED WITH THE ENGINEERED FLOOR SYSTEM LAYOUT
 4. ANY WALK-OUT CONDITION IS TO BE VERIFIED WITH THE BUILDER
 5. IT IS THE CONTRACTOR'S RESPONSIBILITY TO VERIFY ALL MECHANICAL AND ELECTRICAL REQUIREMENTS AND CLEARANCES.
 6. DIMENSIONS TO BEAM LOCATIONS ARE TO THE CENTER OF BEAM.

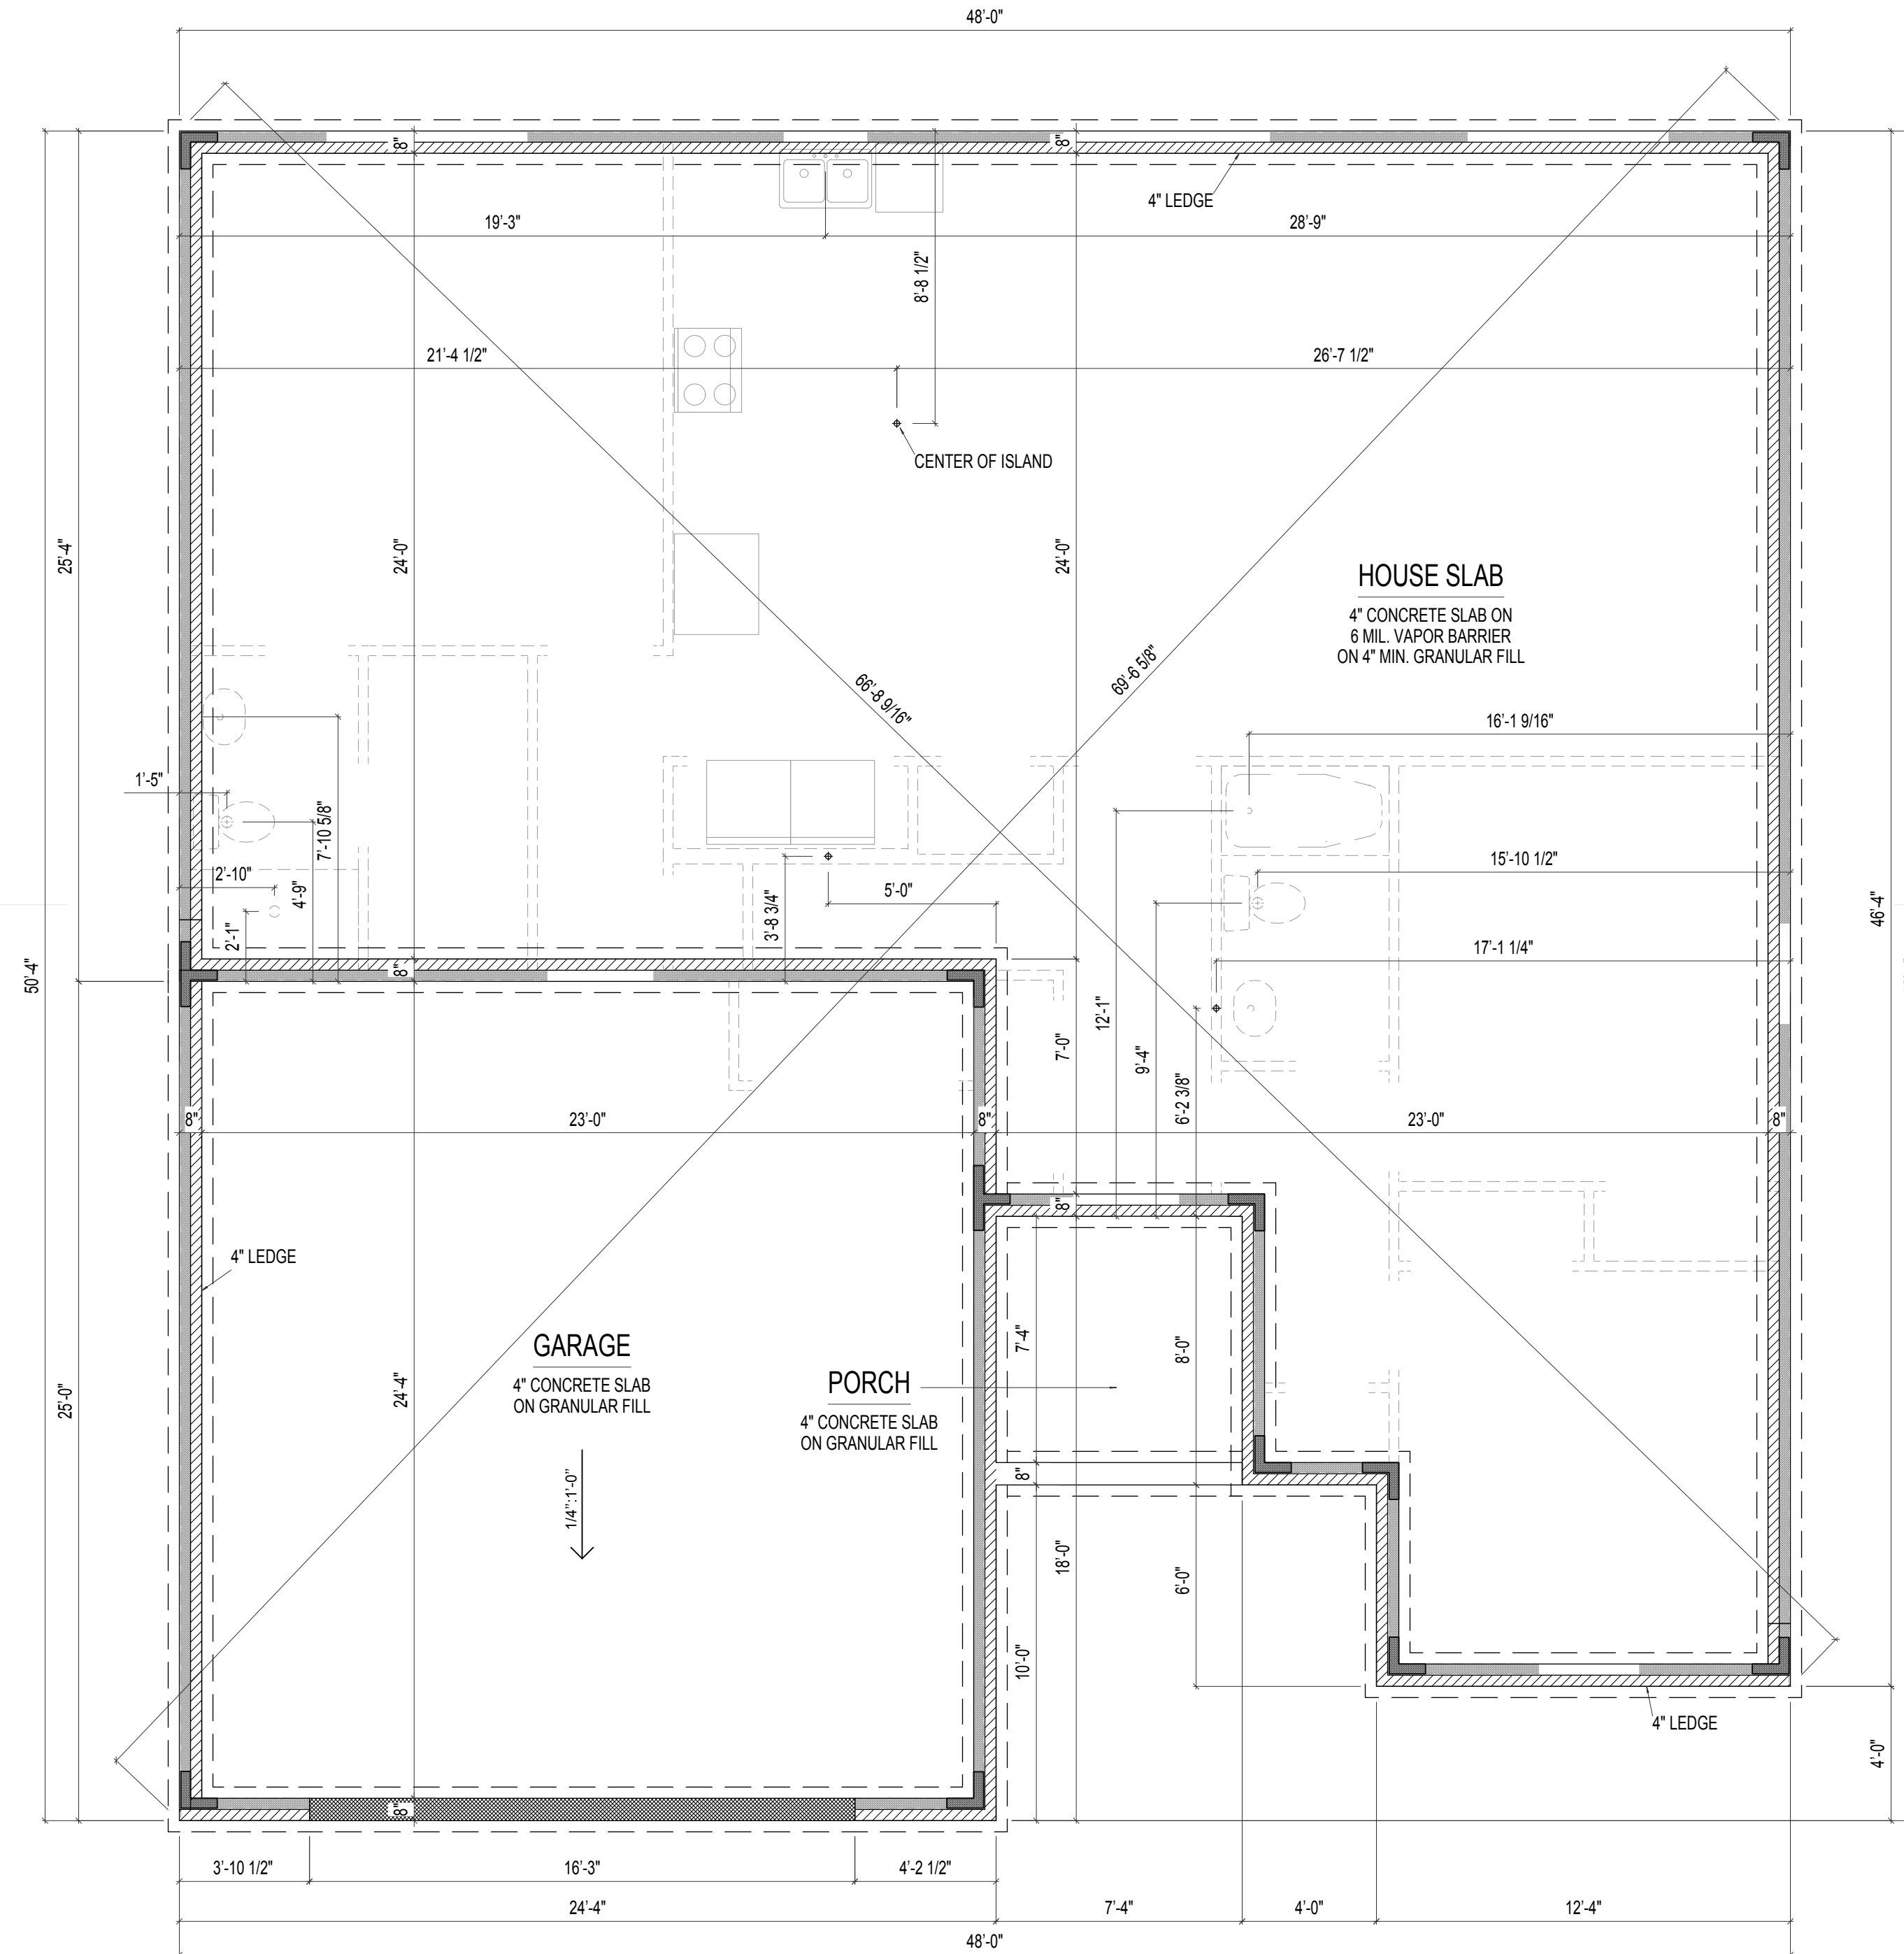

FOUNDATION PLAN

ELEVATION A, B, C, or D

SCALE: 1/4"=1'-0"

LOCATION OF FRAMED WALL ABOVE

BRICK LEDGE HATCH

STONE LEDGE HATCH

REMARKS

DATE

REV. NO.

GARAGE RIGHT




PRINT DATE:
11/04/2014

Comiskey
FOR: _____
LOCATION: _____

SHEET NUMBER


02.01.00

- FLOOR PLAN NOTES:**
1. ALL DIMENSIONS ARE TO THE ROUGH FRAME OF STUDS
 2. CENTER ALL OPENINGS UNLESS OTHERWISE NOTED
 3. THESE PLANS ARE NOT TO BE SCALED FOR CONSTRUCTION PURPOSES
 4. FINAL CABINET LAYOUT WILL BE DESIGNED BY CABINET SUPPLIER
 5. IT IS THE CONTRACTOR'S RESPONSIBILITY TO VERIFY THE ACCURACY OF ALL DETAILS AND DIMENSIONS
 6. VERIFY WITH THE WINDOW MFG. ALL WINDOW SIZES AND EGRESS REQ.

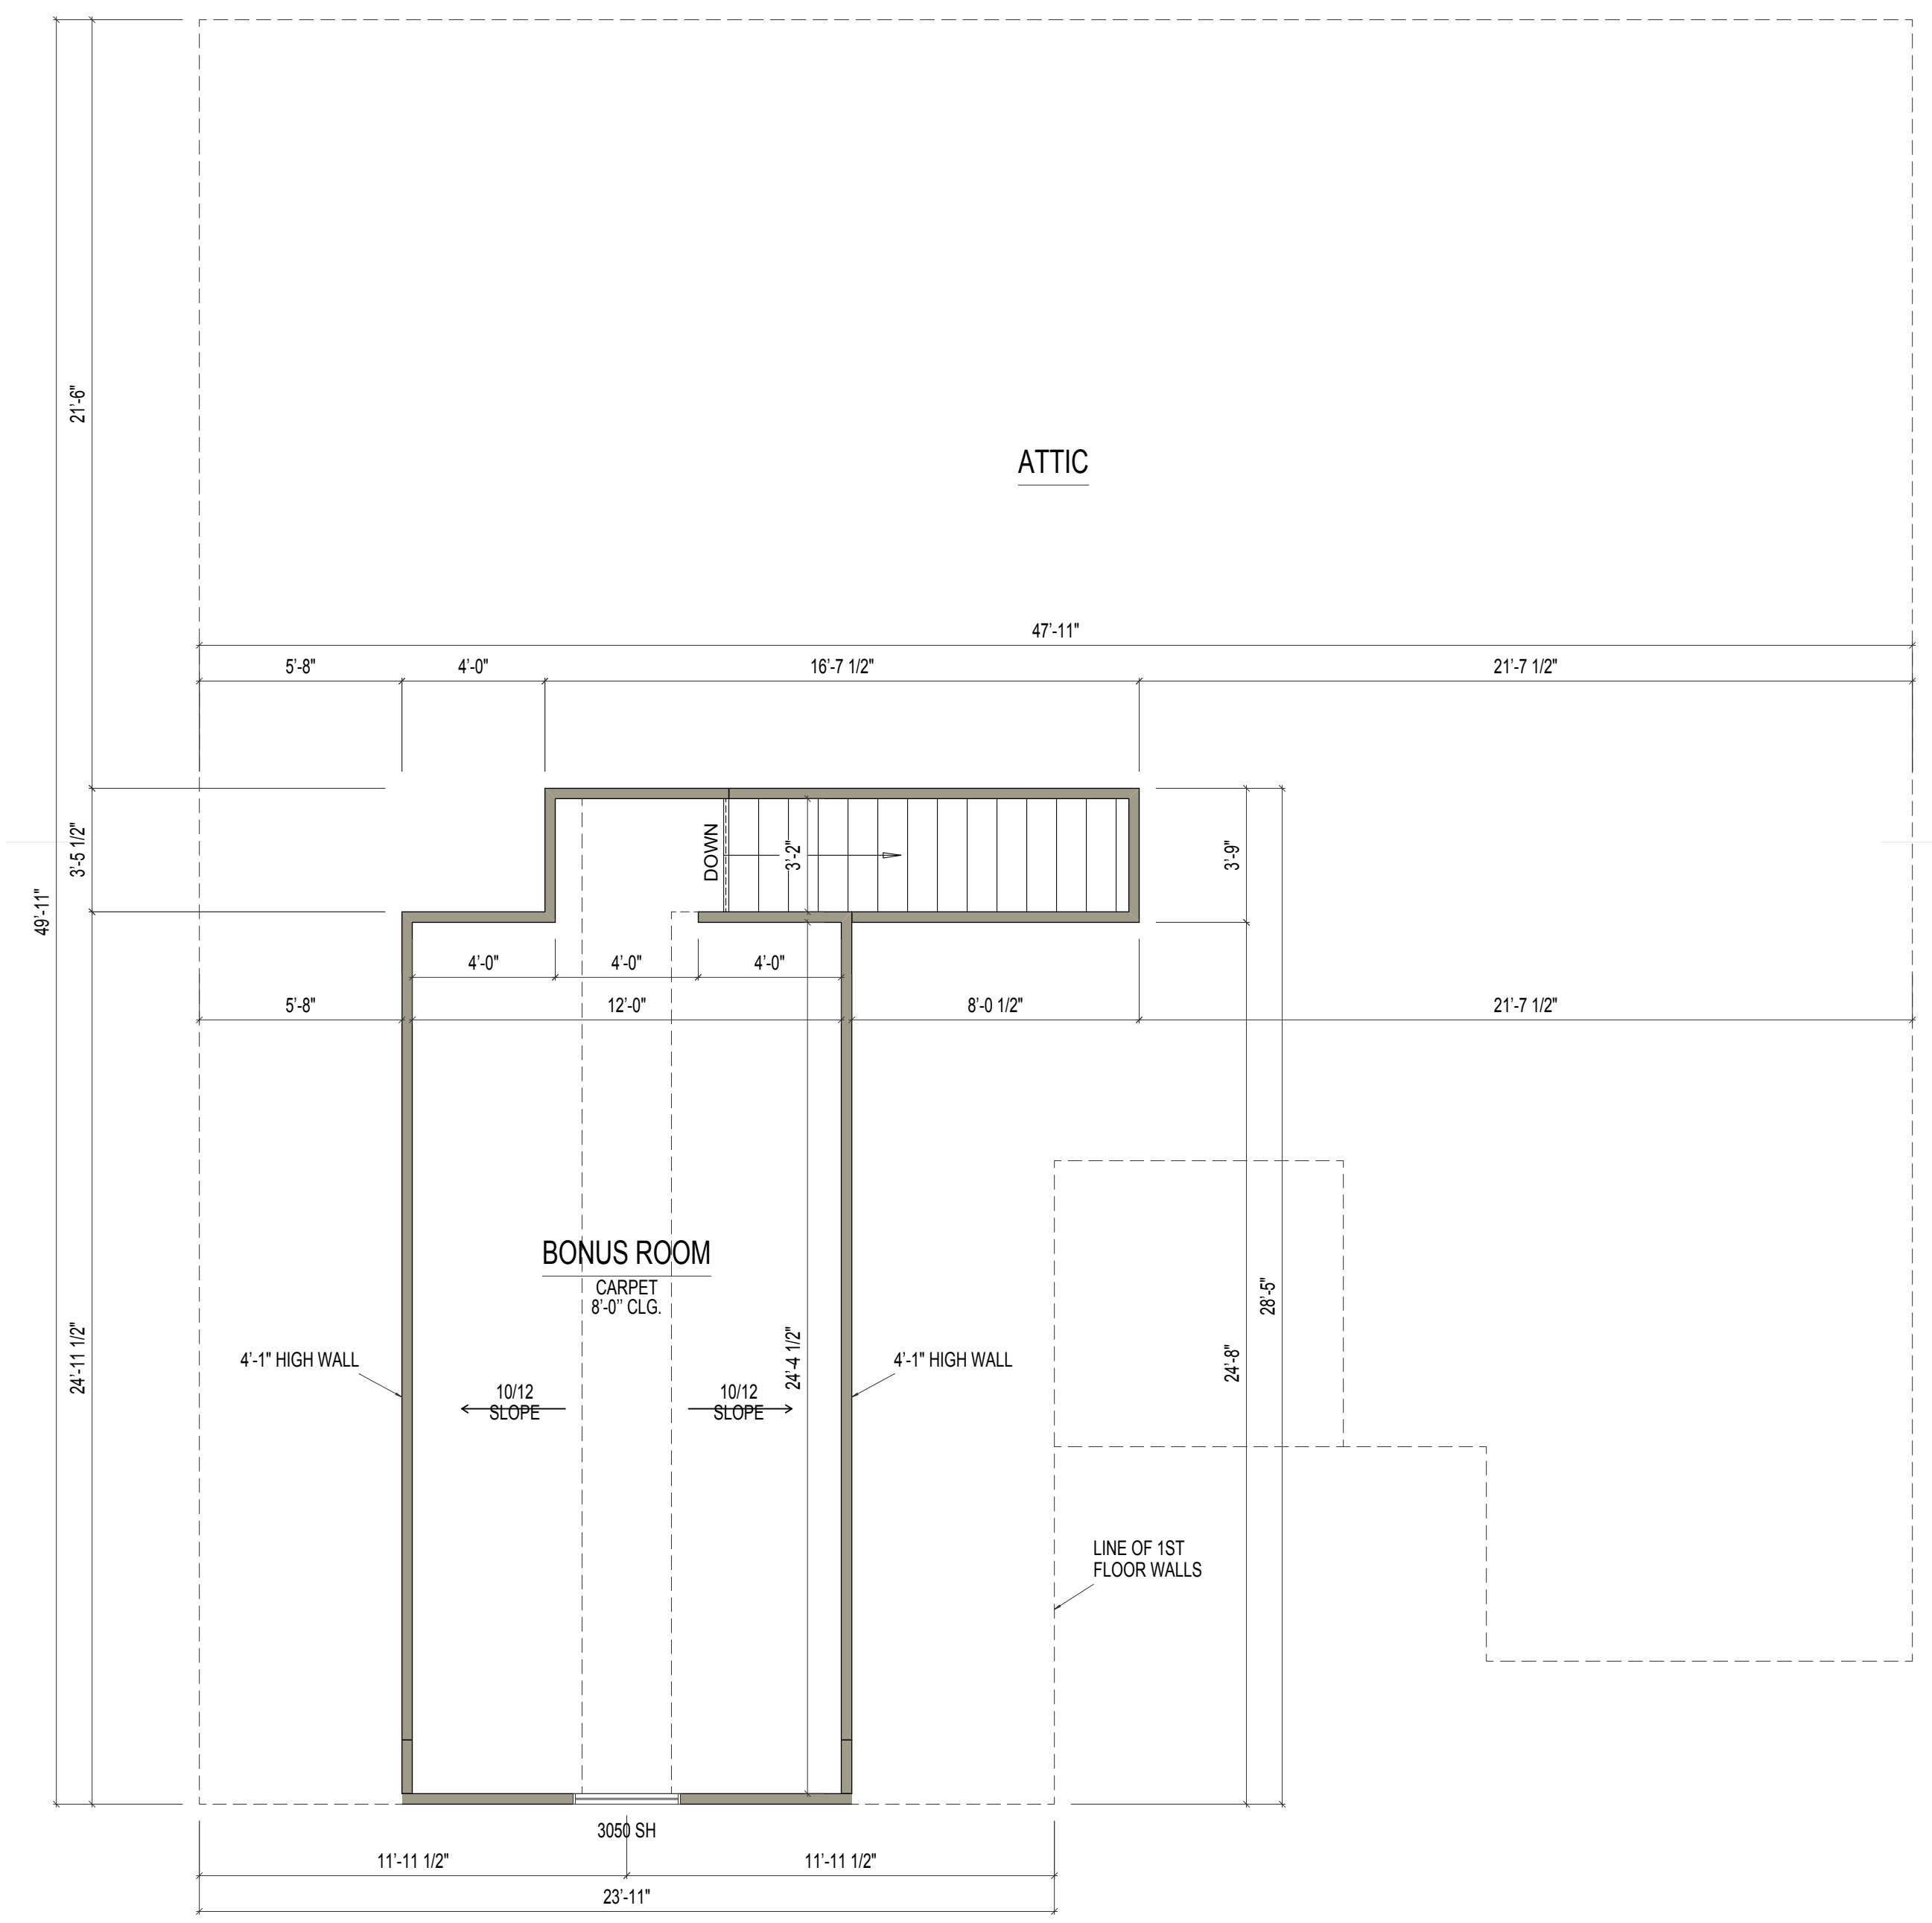

SECOND FLOOR PLAN
 ELEVATION A, B, C, or D SCALE: 1/4"=1'-0"

REV. NO.	DATE	REMARKS

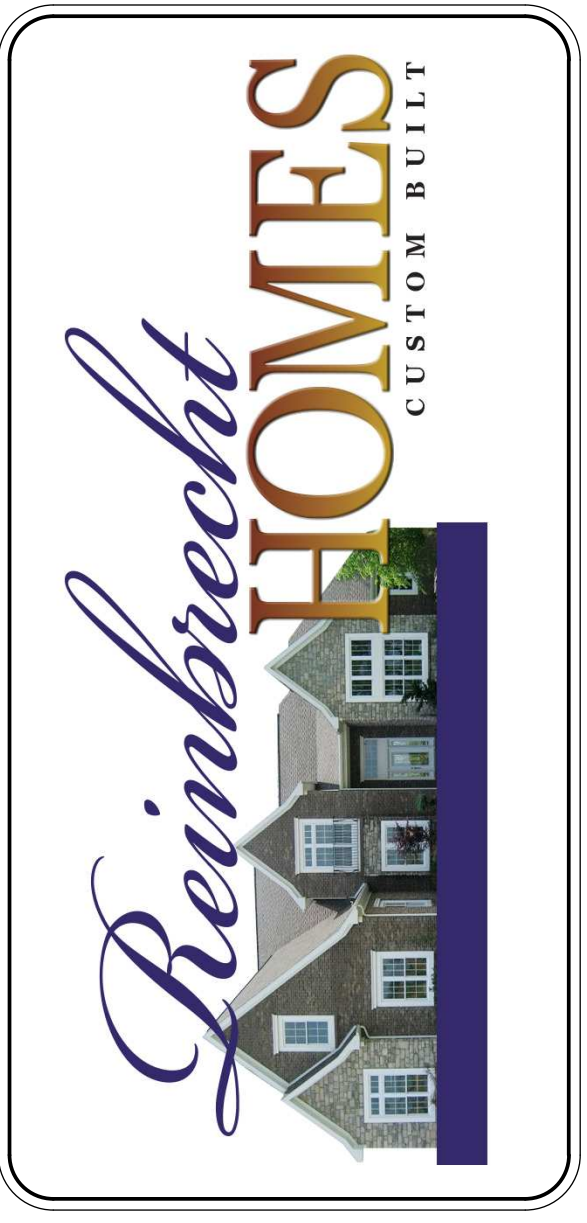


PRINT DATE:
11/04/2014

Comiskey
 FOR: _____
 LOCATION: _____

SHEET NUMBER
03.01.00


ROOF PLAN NOTES:
 1. ALL ROOF OVERHANGS ARE TO BE AT 1'-0" U.N.O.
 2. THESE PLANS ARE NOT TO BE SCALED FOR CONSTRUCTION PURPOSES
 3. IT IS THE CONTRACTOR'S RESPONSIBILITY TO VERIFY THE ACCURACY OF ALL DETAILS AND DIMENSIONS

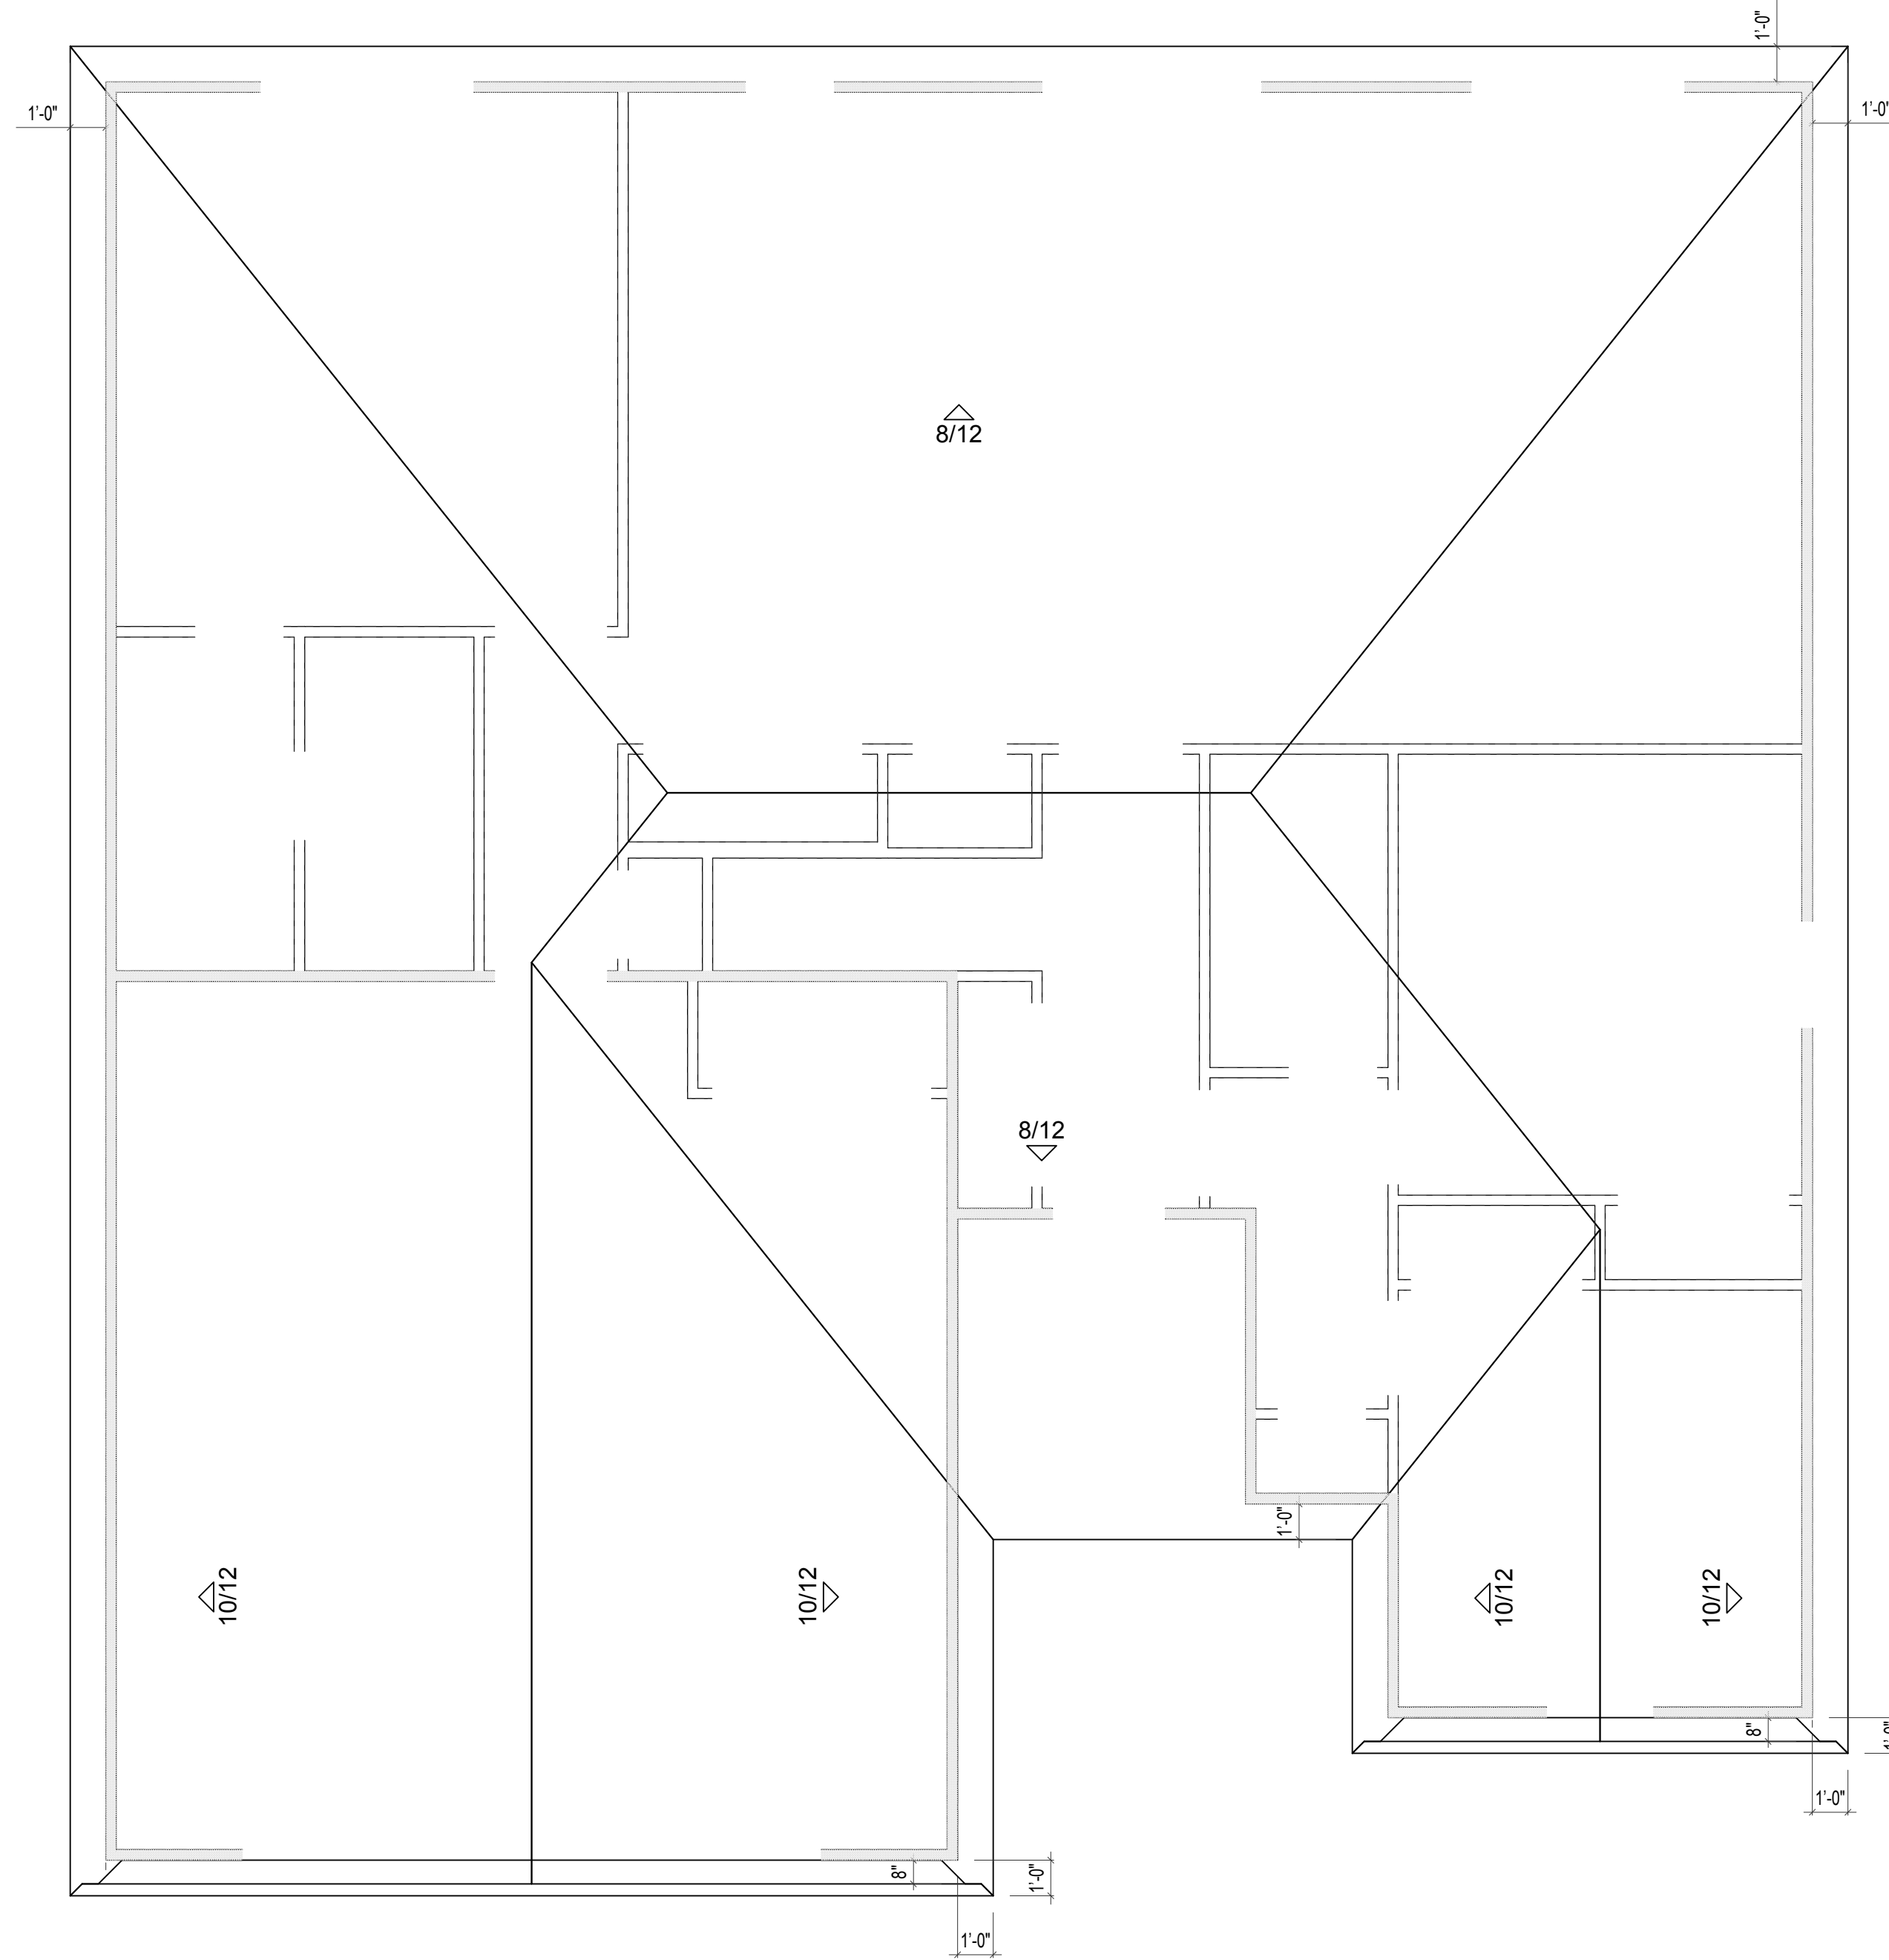

ROOF PLAN

ELEVATION A, B, or D

SCALE: 1/4"=1'-0"

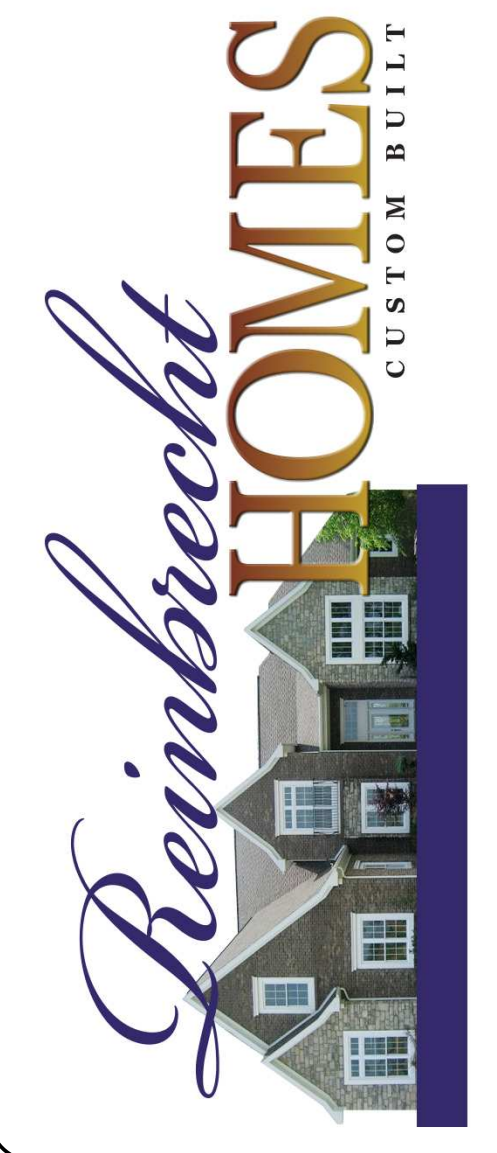

PRINT DATE:
11/04/2014

Comiskey
 FOR: _____
 LOCATION: _____

SHEET NUMBER

04.01.00


REMARKS

DATE

REV. NO.

GARAGE RIGHT

ROOF PLAN NOTES:
 1. ALL ROOF OVERHANGS ARE TO BE AT 1'-0" U.N.O.
 2. THESE PLANS ARE NOT TO BE SCALED FOR CONSTRUCTION PURPOSES
 3. IT IS THE CONTRACTOR'S RESPONSIBILITY TO VERIFY THE ACCURACY OF ALL DETAILS AND DIMENSIONS

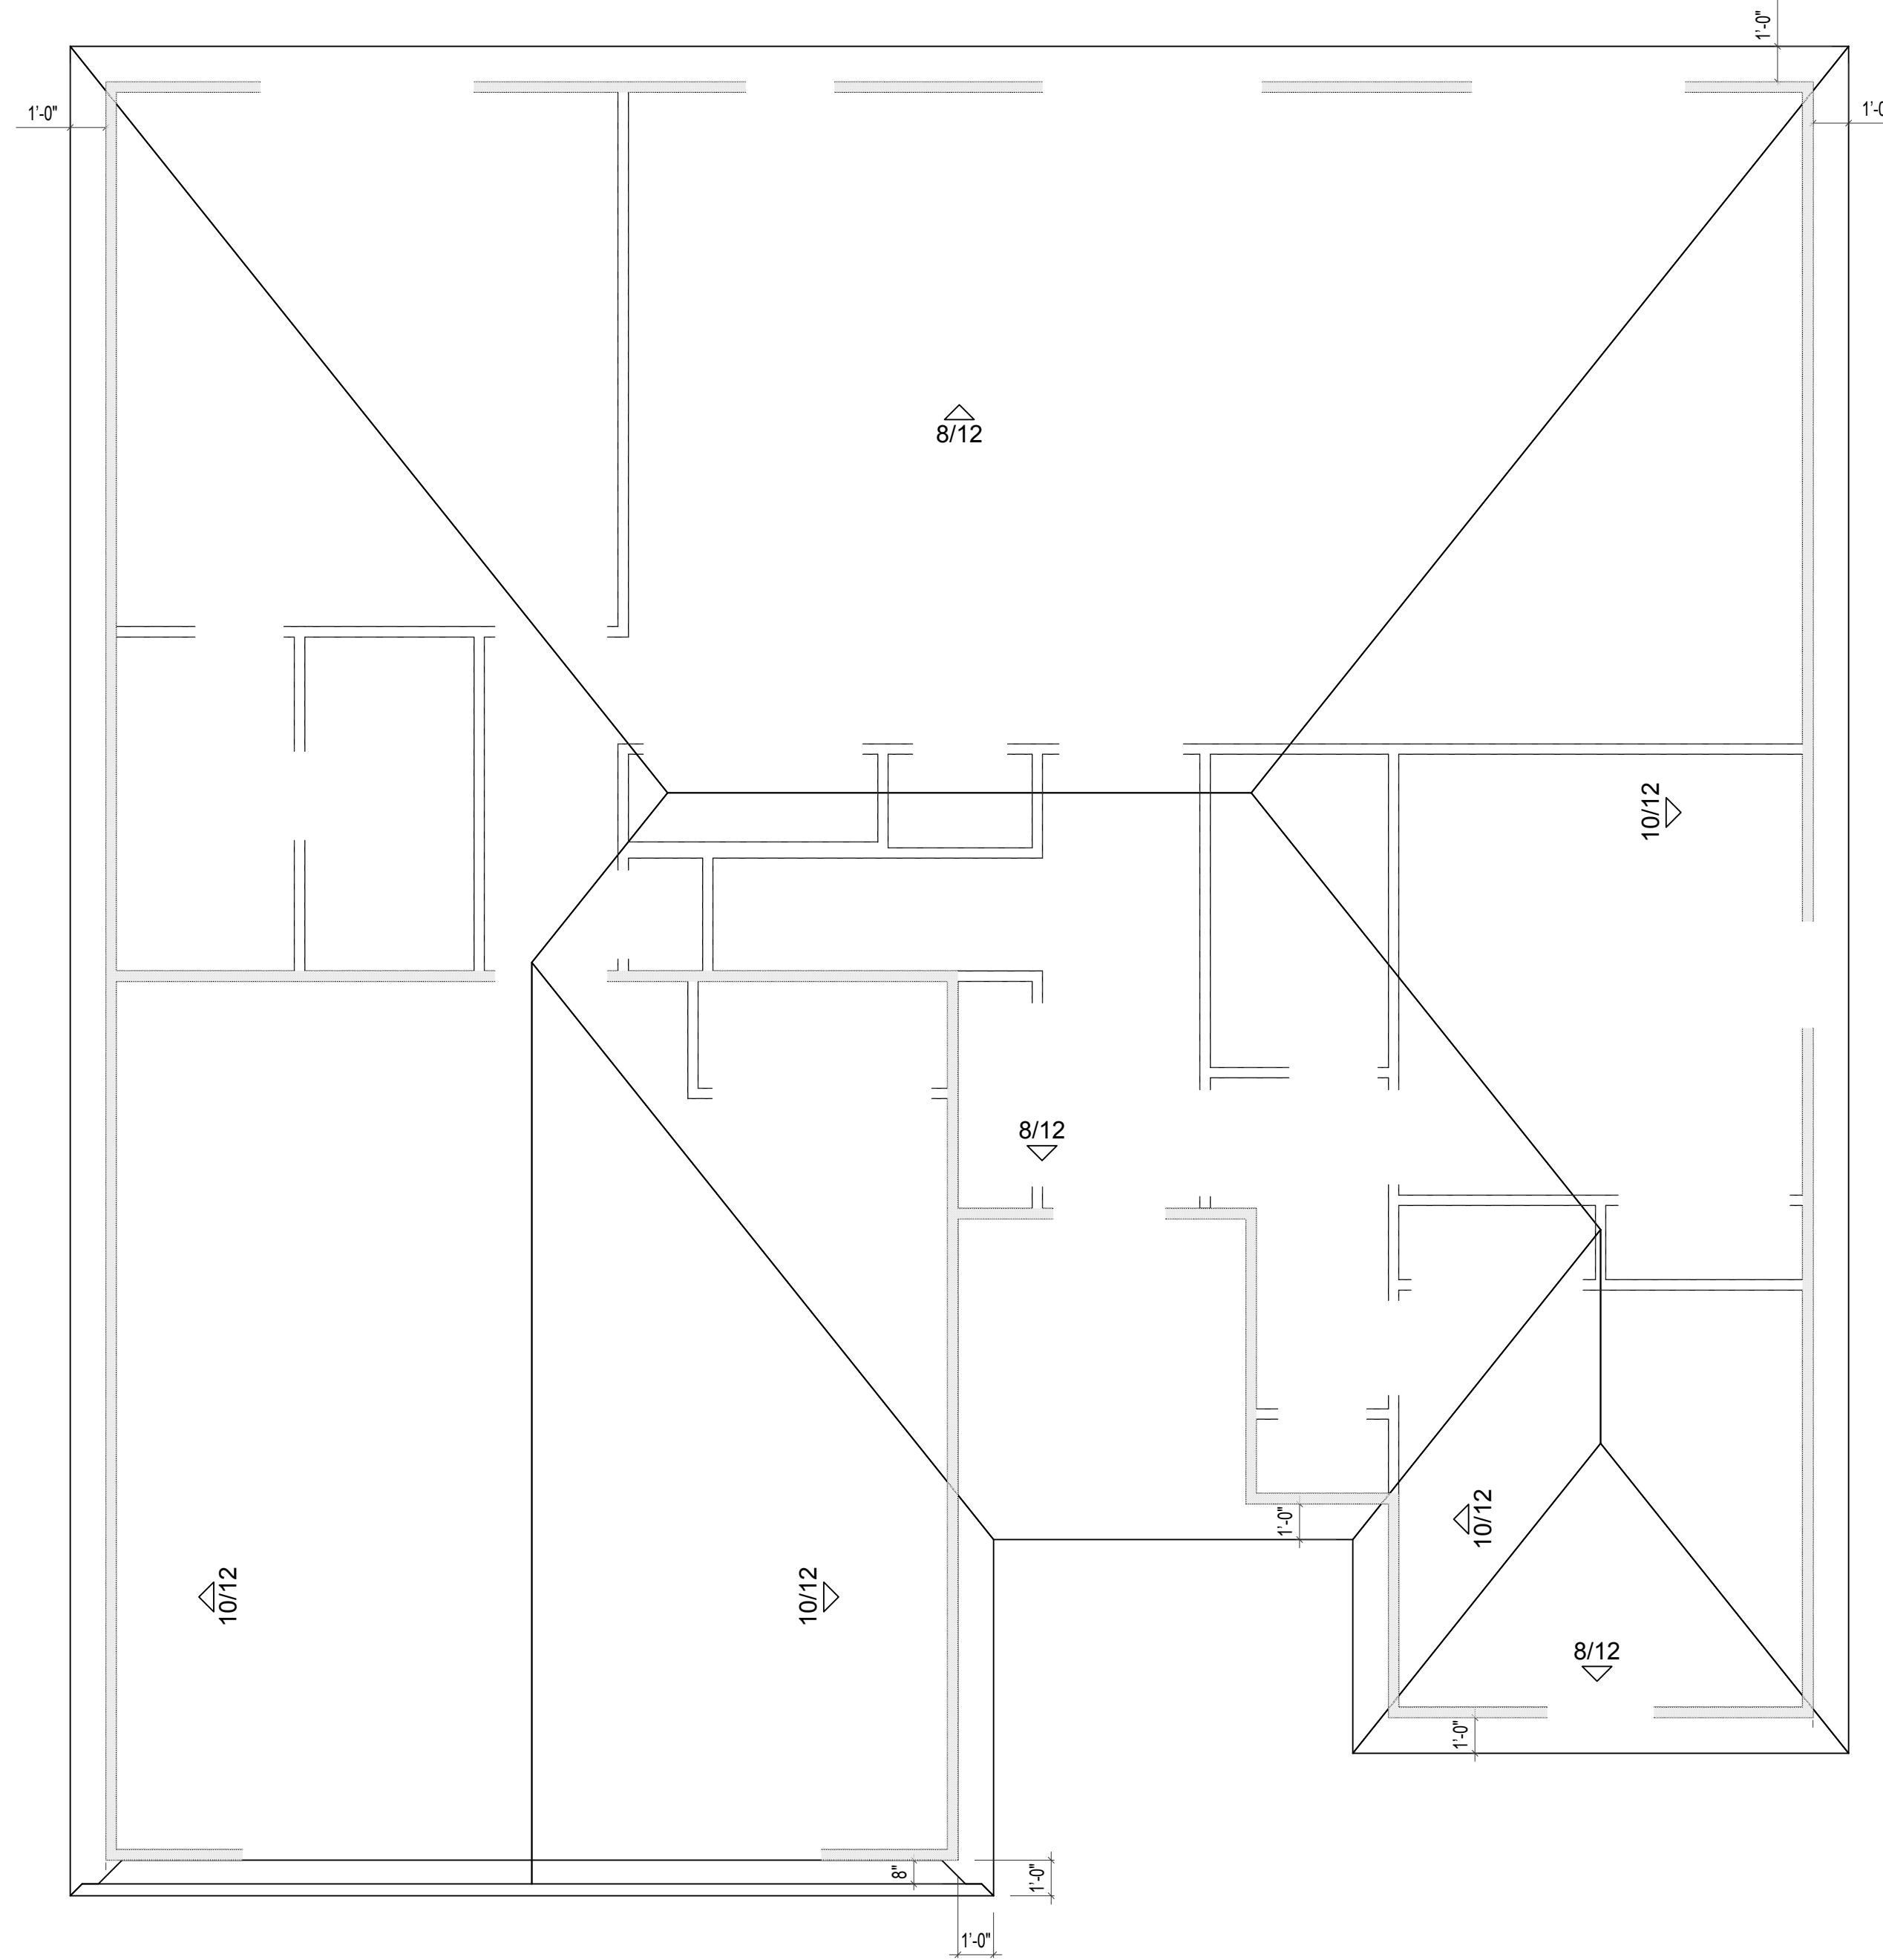


ROOF PLAN

ELEVATION C

SCALE: 1/4"=1'-0"

REV. NO.	DATE	REMARKS

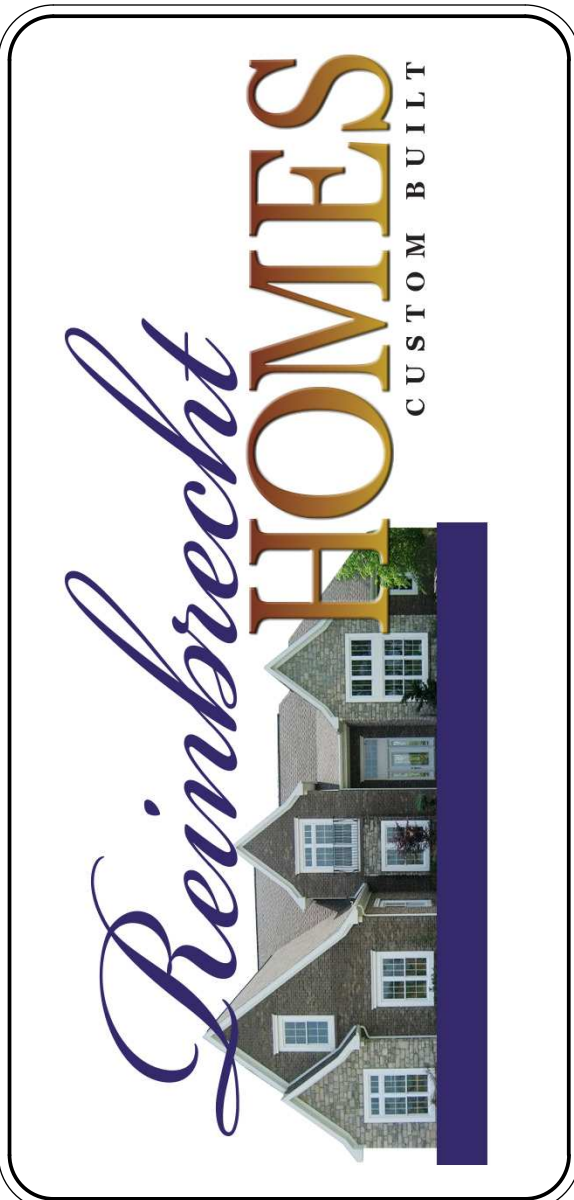


PRINT DATE:
11/04/2014

FOR: _____

LOCATION: _____

SHEET NUMBER

04.01.01

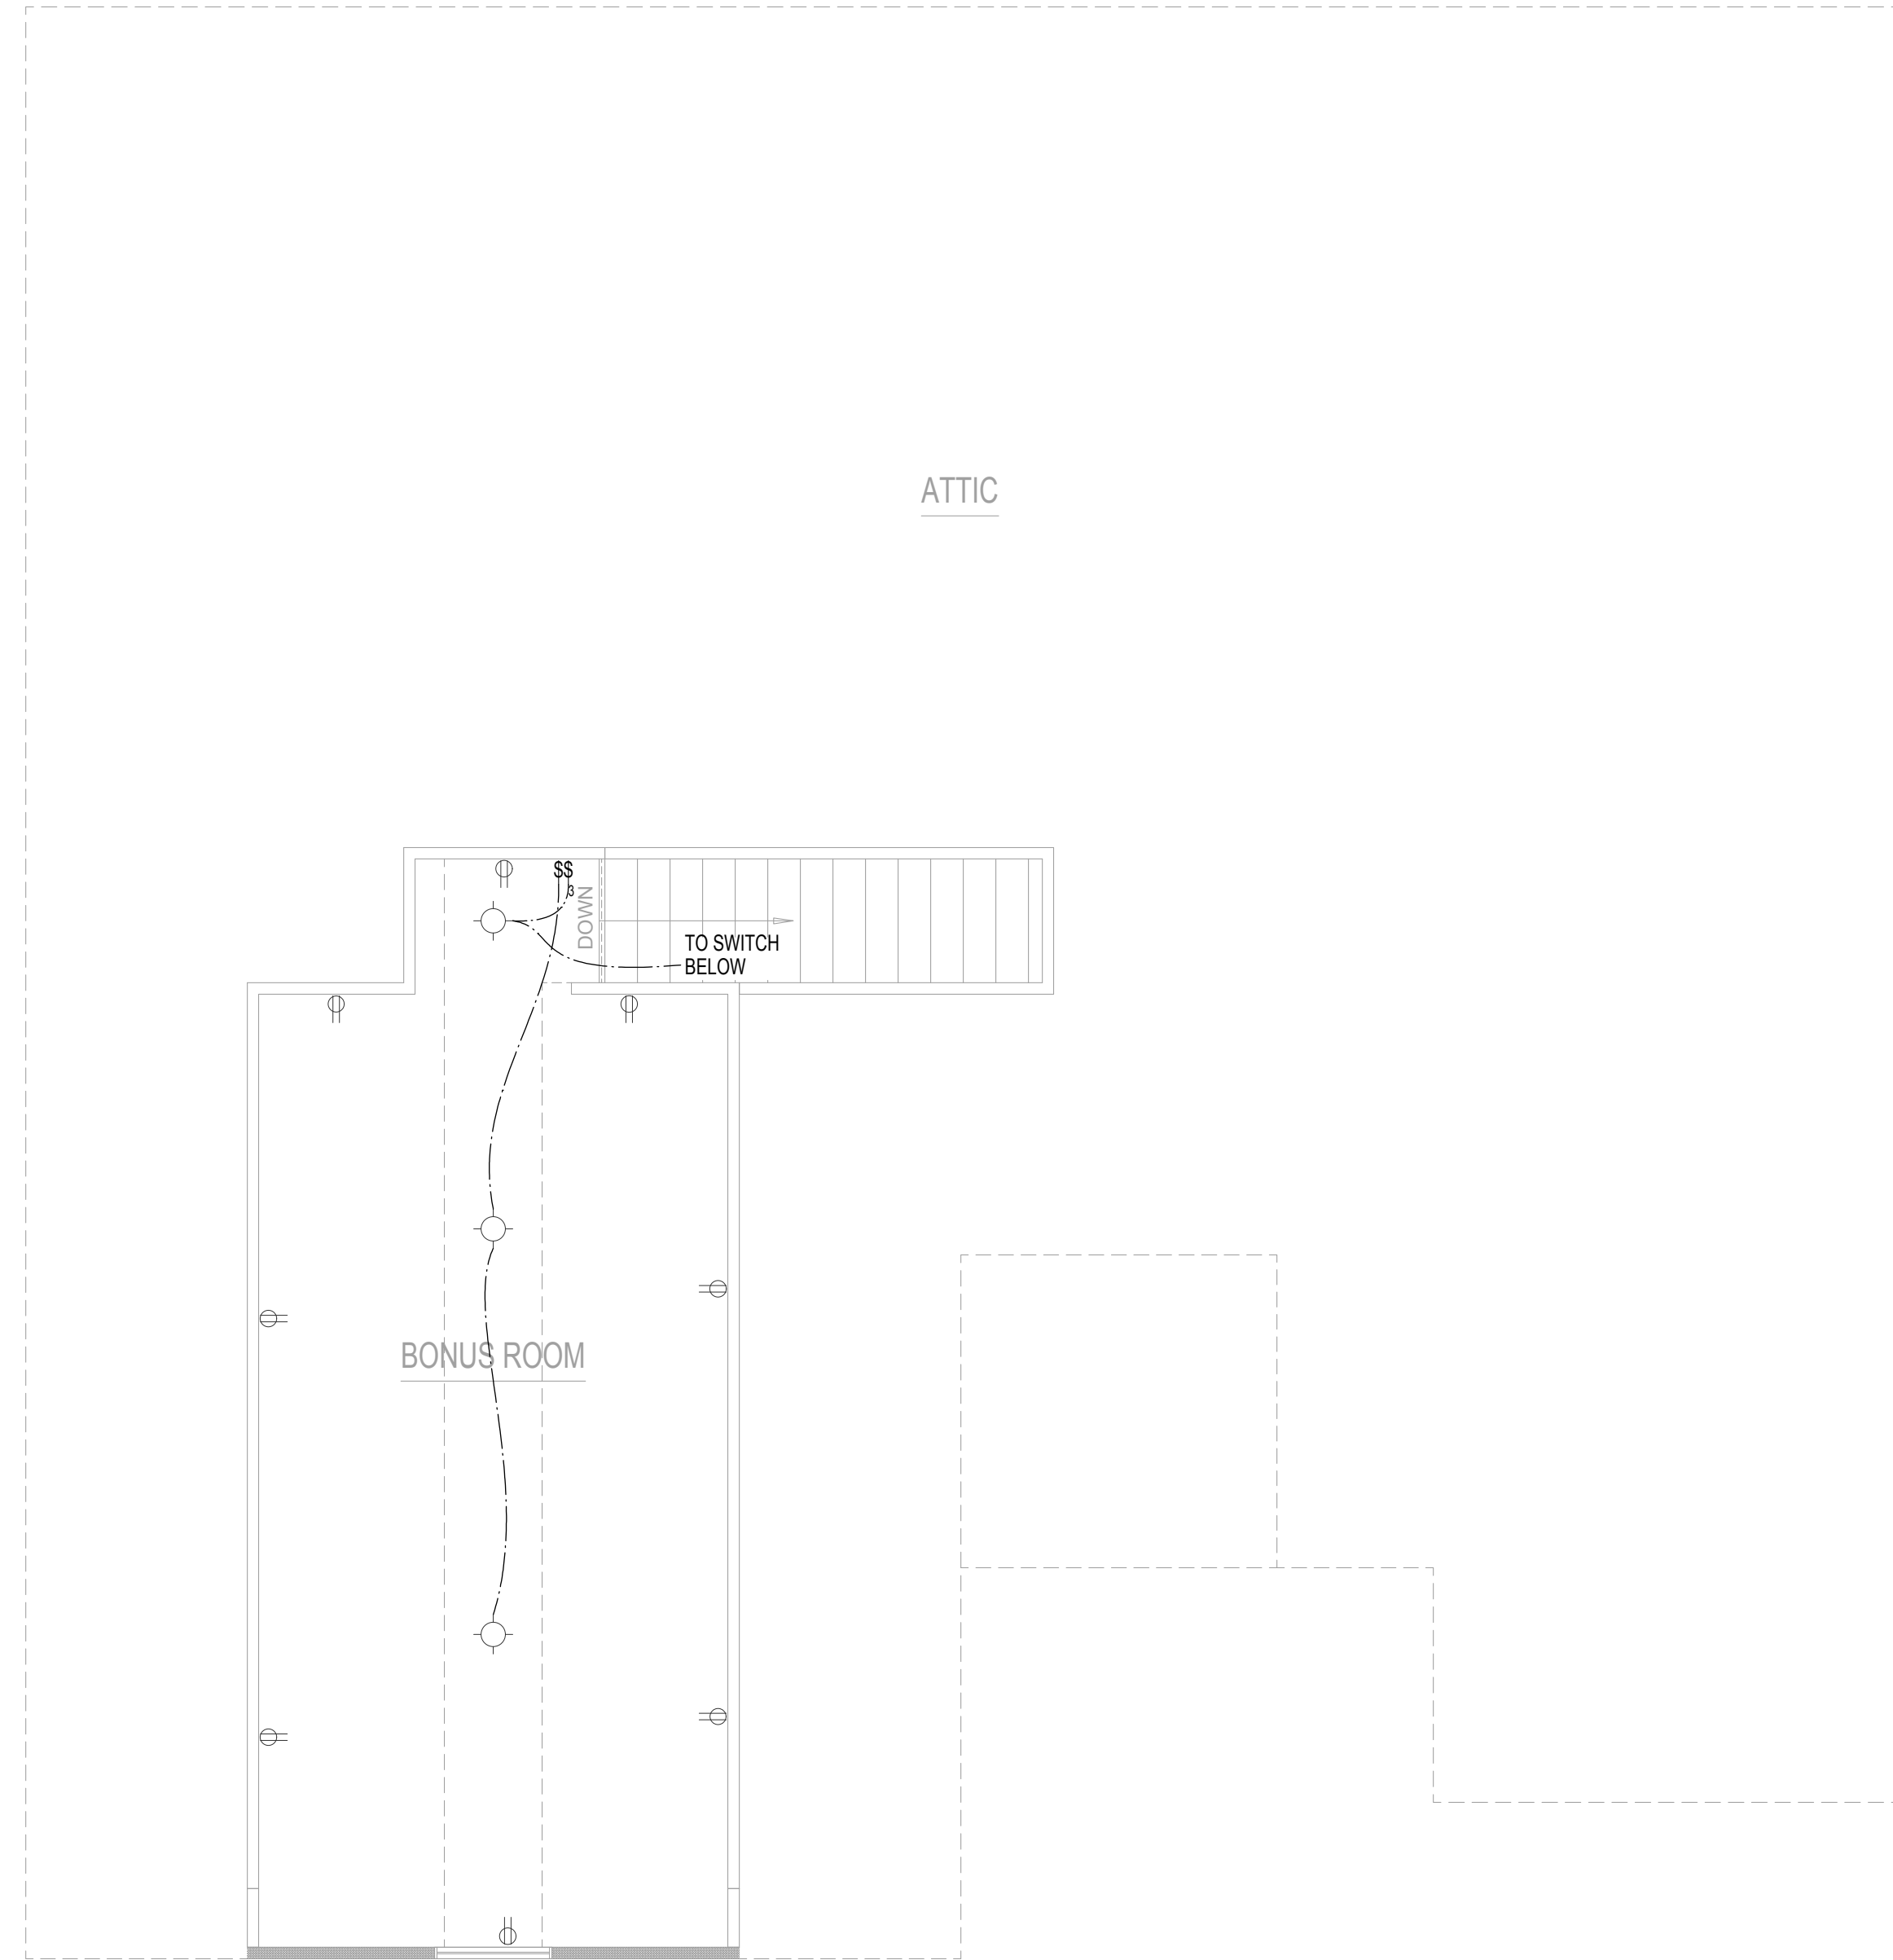


SECOND FLOOR ELECTRICAL

ELEVATION A, B, C, or D

SCALE: 1/4"=1'-0"

Ⓢ	SINGLE POLE SWITCH
Ⓢ	THREE WAY SWITCH
Ⓢ	FOUR WAY SWITCH
Ⓢ	DIMMER SWITCH
Ⓢ	PHOTO CELL SWITCH
Ⓢ	SWITCH AND OUTLET
Ⓢ	SINGLE OUTLET
Ⓢ	DUPLEX OUTLET
Ⓢ	CEILING OUTLET
Ⓢ	FLOOR OUTLET
Ⓢ	GROUND FAULT INTERRUPT
Ⓢ	RANGE OUTLET
Ⓢ	WATERPROOF OUTLET
Ⓢ	HIGH VOLTAGE OUTLET (220)
Ⓢ	GARBAGE DISPOSAL
Ⓢ	SMOKE DETECTOR WALL/CLG
Ⓢ	CARBON MONOXIDE WALL/CLG
Ⓢ	THERMOSTAT
Ⓢ	DATA OUTLET
Ⓢ	DOOR BELL BUTTON
Ⓢ	DOOR BELL CHIMES
Ⓢ	TELEVISION OUTLET
Ⓢ	TELEPHONE OUTLET
Ⓢ	ELECTRICAL PANEL
Ⓢ	FLOOD LIGHT
Ⓢ	EXTERIOR WALL FIXTURE
Ⓢ	GARAGE SERVICE DOOR
Ⓢ	LIGHT TRACK PACKAGE
Ⓢ	BATH FAN
Ⓢ	BATH FAN / LIGHT COMBO
Ⓢ	PULL CHAIN FIXTURE
Ⓢ	CEILING FIXTURE - FLUSH MOUNT
Ⓢ	KEYLESS CEILING KEYLESS LIGHT
Ⓢ	WATERPROOF RECESSED CAN
Ⓢ	HANGING CEILING FIXTURE
Ⓢ	WALL FIXTURE SINGLE
Ⓢ	WALL FIXTURE DOUBLE
Ⓢ	RECESSED CAN LIGHT FIXTURE
Ⓢ	RECESSED EYEBAL CAN FIXTURE
Ⓢ	BATH STRIP LIGHT
Ⓢ	WALL FIXTURE / STAIR LIGHT
Ⓢ	UNDER CABINET LIGHT FIXTURE
Ⓢ	PENDANT LIGHT FIXTURE
Ⓢ	CLOSET CASTER LIGHT
Ⓢ	LIGHTED CEILING FAN PACKAGE
Ⓢ	CEILING LIGHT WITH ROUGH IN FOR FAN (TWO SWITCHES)
Ⓢ	1 X 4 FLUORESCENT PACKAGE


REV. NO.	DATE	REMARKS

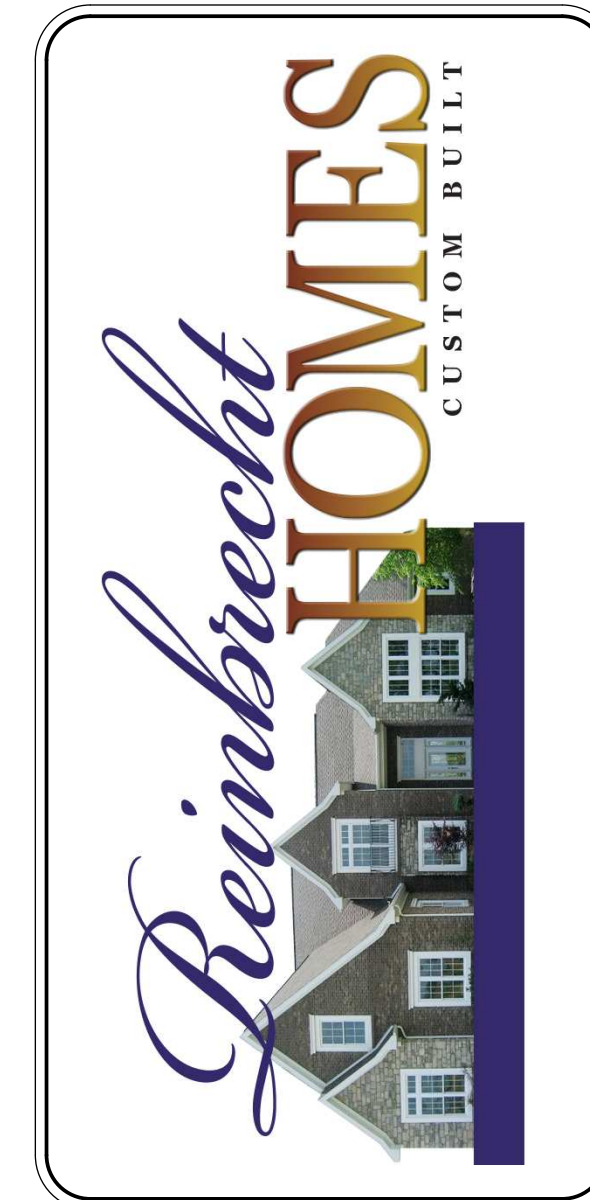

PRINT DATE:
11/04/2014

FOR: _____ LOCATION: _____


SHEET NUMBER
05.02.00

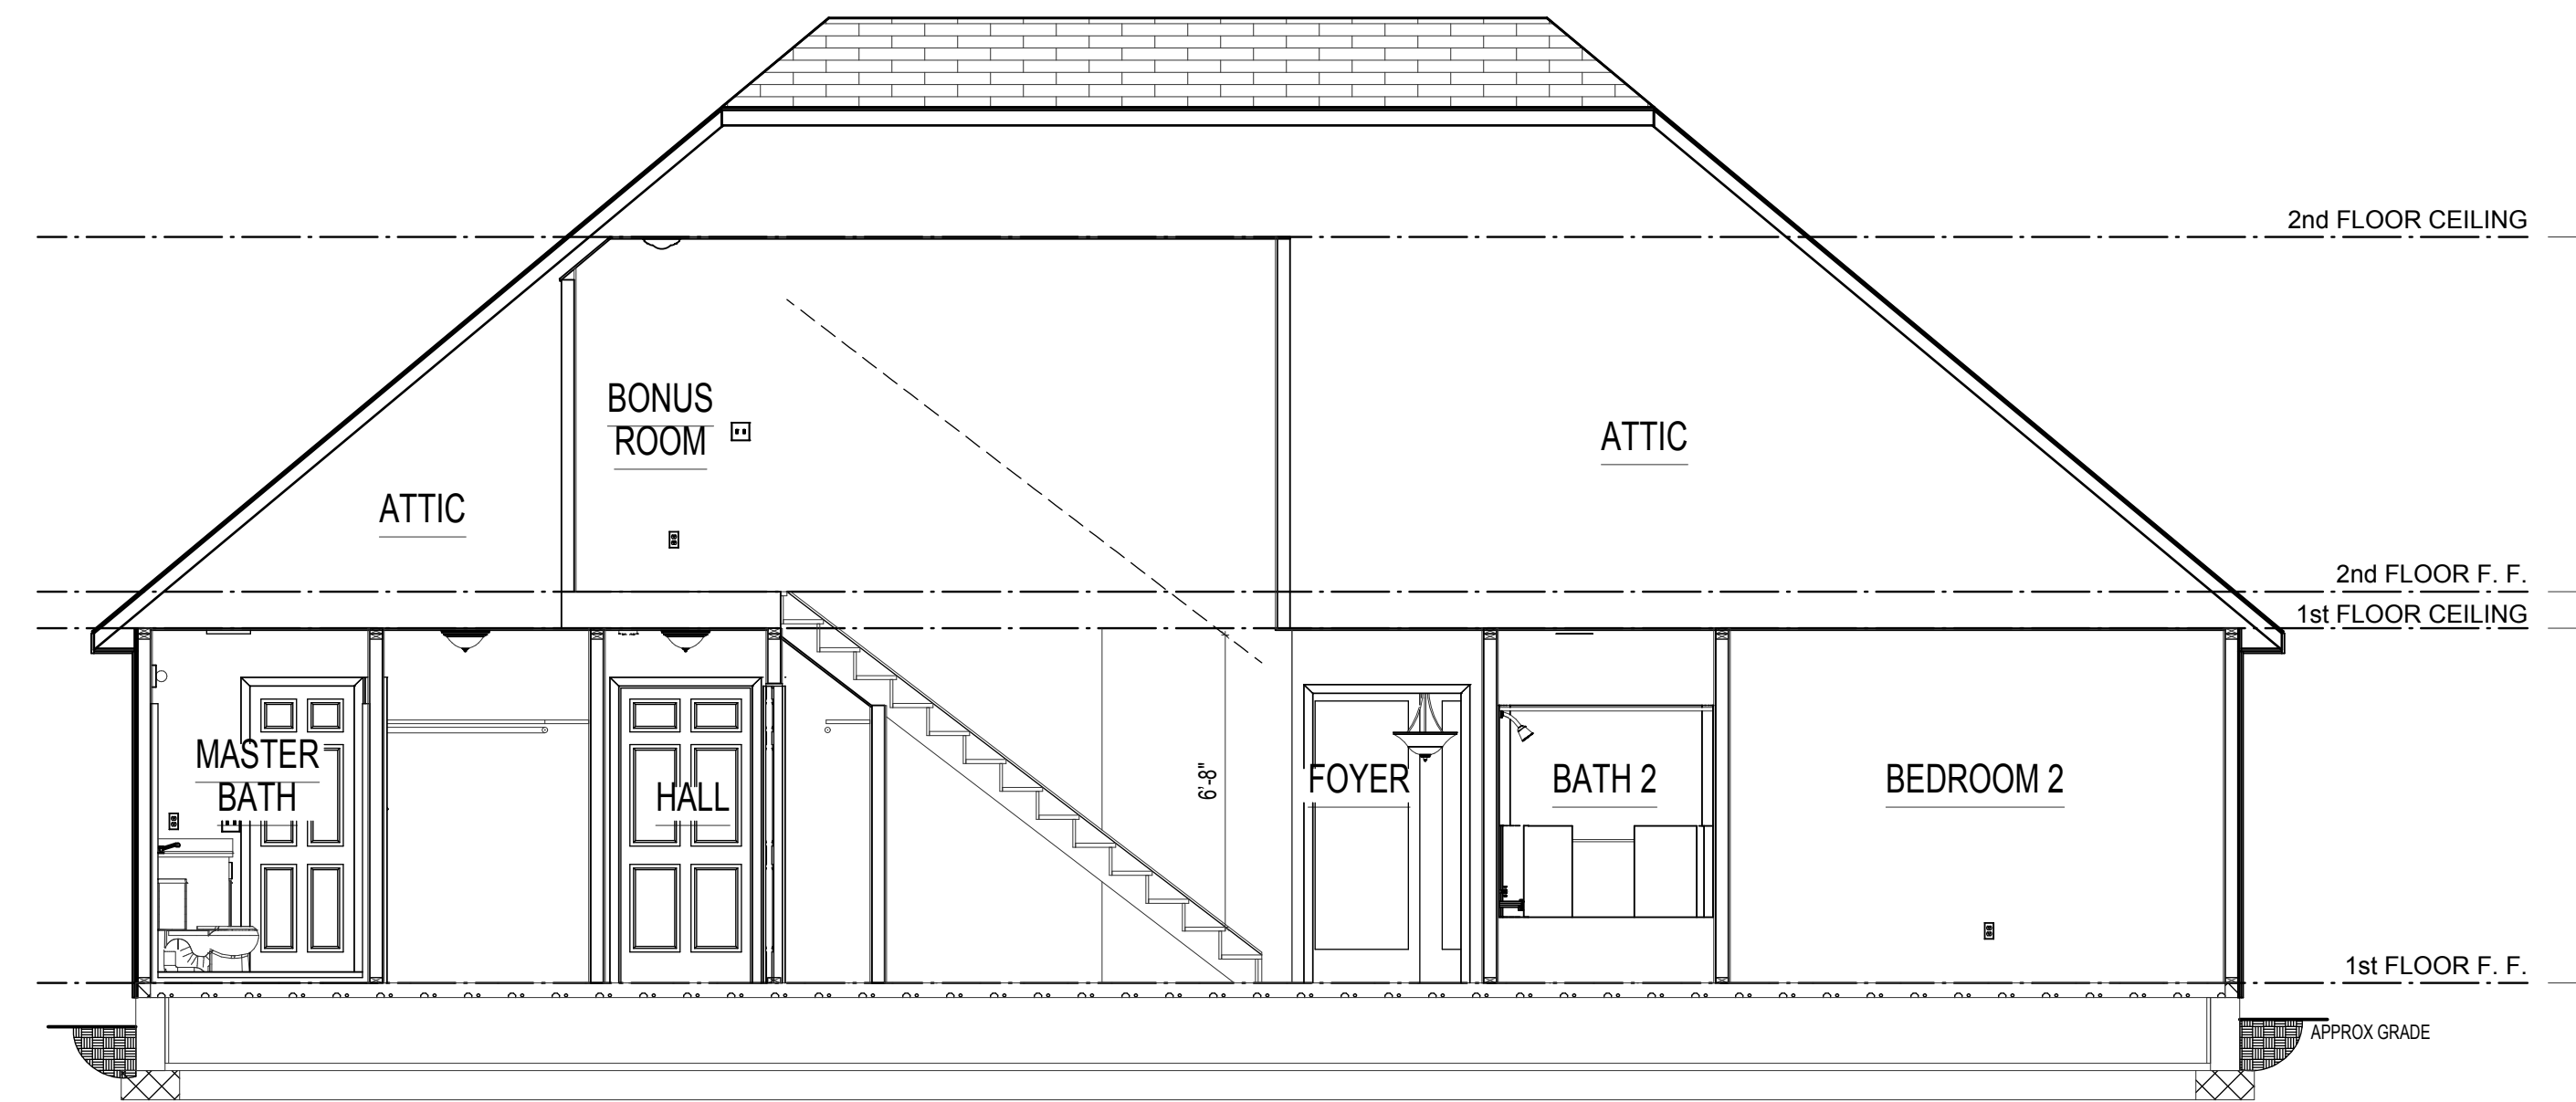

SECTION A-A

ELEVATION A, B, C, or D SCALE: 1/4"=1'-0"

REV. NO.	DATE	REMARKS

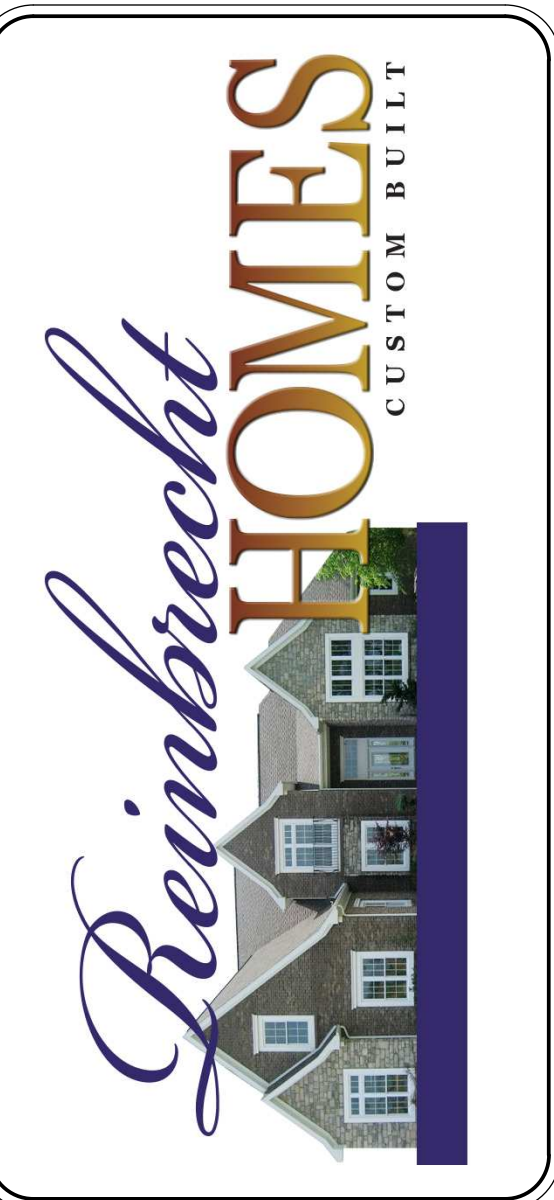

PRINT DATE:
11/04/2014

Comiskey
FOR: _____
LOCATION: _____

SHEET NUMBER
06.01.00