


TABLE OF CONTENTS

00.00.0	Cover Sheet
01.00.0	Front Elevation A
01.00.0	Front Elevation B
01.00.0	Front Elevation C
01.00.0	Front Elevation D
01.01.0	Rear Elevation A, B, C, or D
01.02.0	Right Elevation A or B
01.02.0	Right Elevation C
01.02.0	Right Elevation D
01.03.0	Left Elevation A or B
01.03.0	Left Elevation C
01.03.0	Left Elevation D
02.01.0	Foundation Plan A, B, C, or D
03.00.0	First Floor A or C
03.00.0	First Floor B
03.00.0	First Floor D
03.02.0	Cabinet Layouts
04.01.0	Roof Plan A, B, or D
04.01.0	Roof Plan C
05.01.0	First Floor Elec. A, B, C, or D
06.01.0	Section A

REMARKS	
DATE	
REV. NO.	

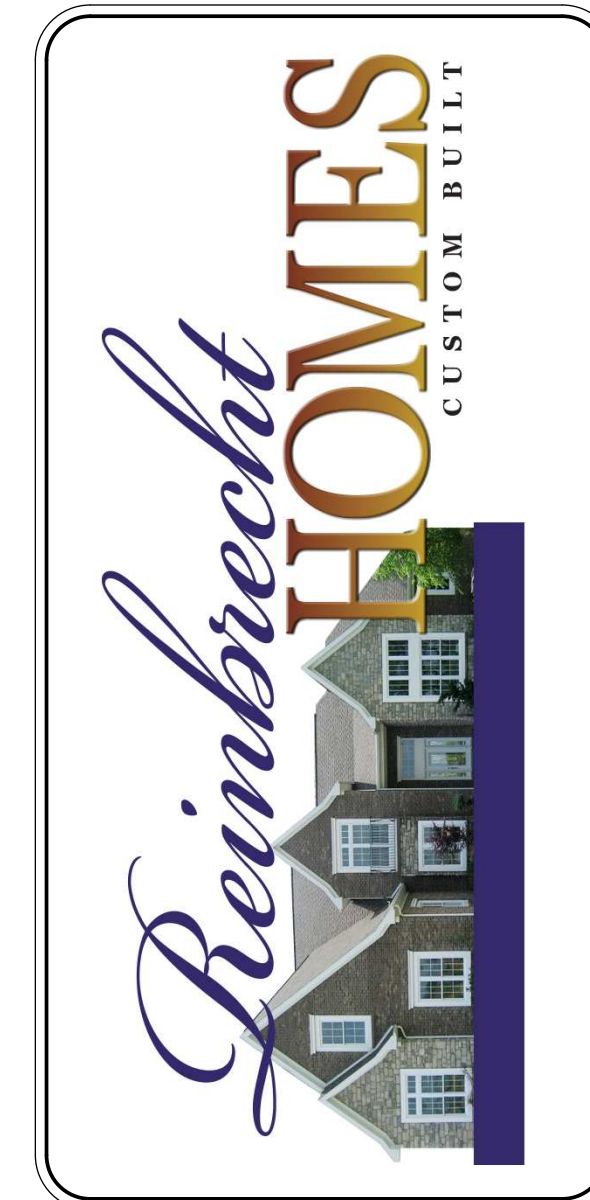

PRINT DATE:
04/17/2015

Wrigley
FOR: _____
LOCATION: _____

SHEET NUMBER
00.00.00

© CGVisions 2004 PLAN CREATION DATE 07/02/2014

BUILDER/CONTRACTOR:



304 East State Rd. 68, Haubstadt, IN 47639
(812) 471-8020

WRIGLEY

PROJECT INFORMATION

1st. FLOOR (ABOVE GRADE)	1595	SQ.FT.
2nd. FLOOR (ABOVE GRADE)	0	SQ.FT.
FINISHED BASEMENT	0	SQ.FT.
Total Heated:-----	1595	SQ.FT.
GARAGE	588	SQ.FT.
FRONT PORCH	43	SQ.FT.
BACK PORCH	0	SQ.FT.
UNFINISHED BASEMENT	0	SQ.FT.

"FINISHED SQUARE FOOTAGE CALCULATIONS FOR THIS HOUSE WERE MADE BASED ON PLAN DIMENSIONS AND MAY VARY FROM THE FINISHED SQUARE FOOTAGE OF THE HOUSE AS BUILT."

DESIGNER:



3990 SR 38 E Suite 8, Lafayette, IN 47909
(765) 471-8020 (765) 471-8065 fax
www.CGVisions.com

It is the contractor's responsibility to verify all details and dimensions.


All work shall be performed in accordance with all applicable national, state, and local codes and regulations.


All dimensions are to rough frame of studs or to the outside of masonry.

Final cabinet layout will be designed by cabinet supplier.

All footings to be below frost line and must rest on undisturbed soil capable of handling the building.

All penetrations are to be sealed in accordance with state and local codes.

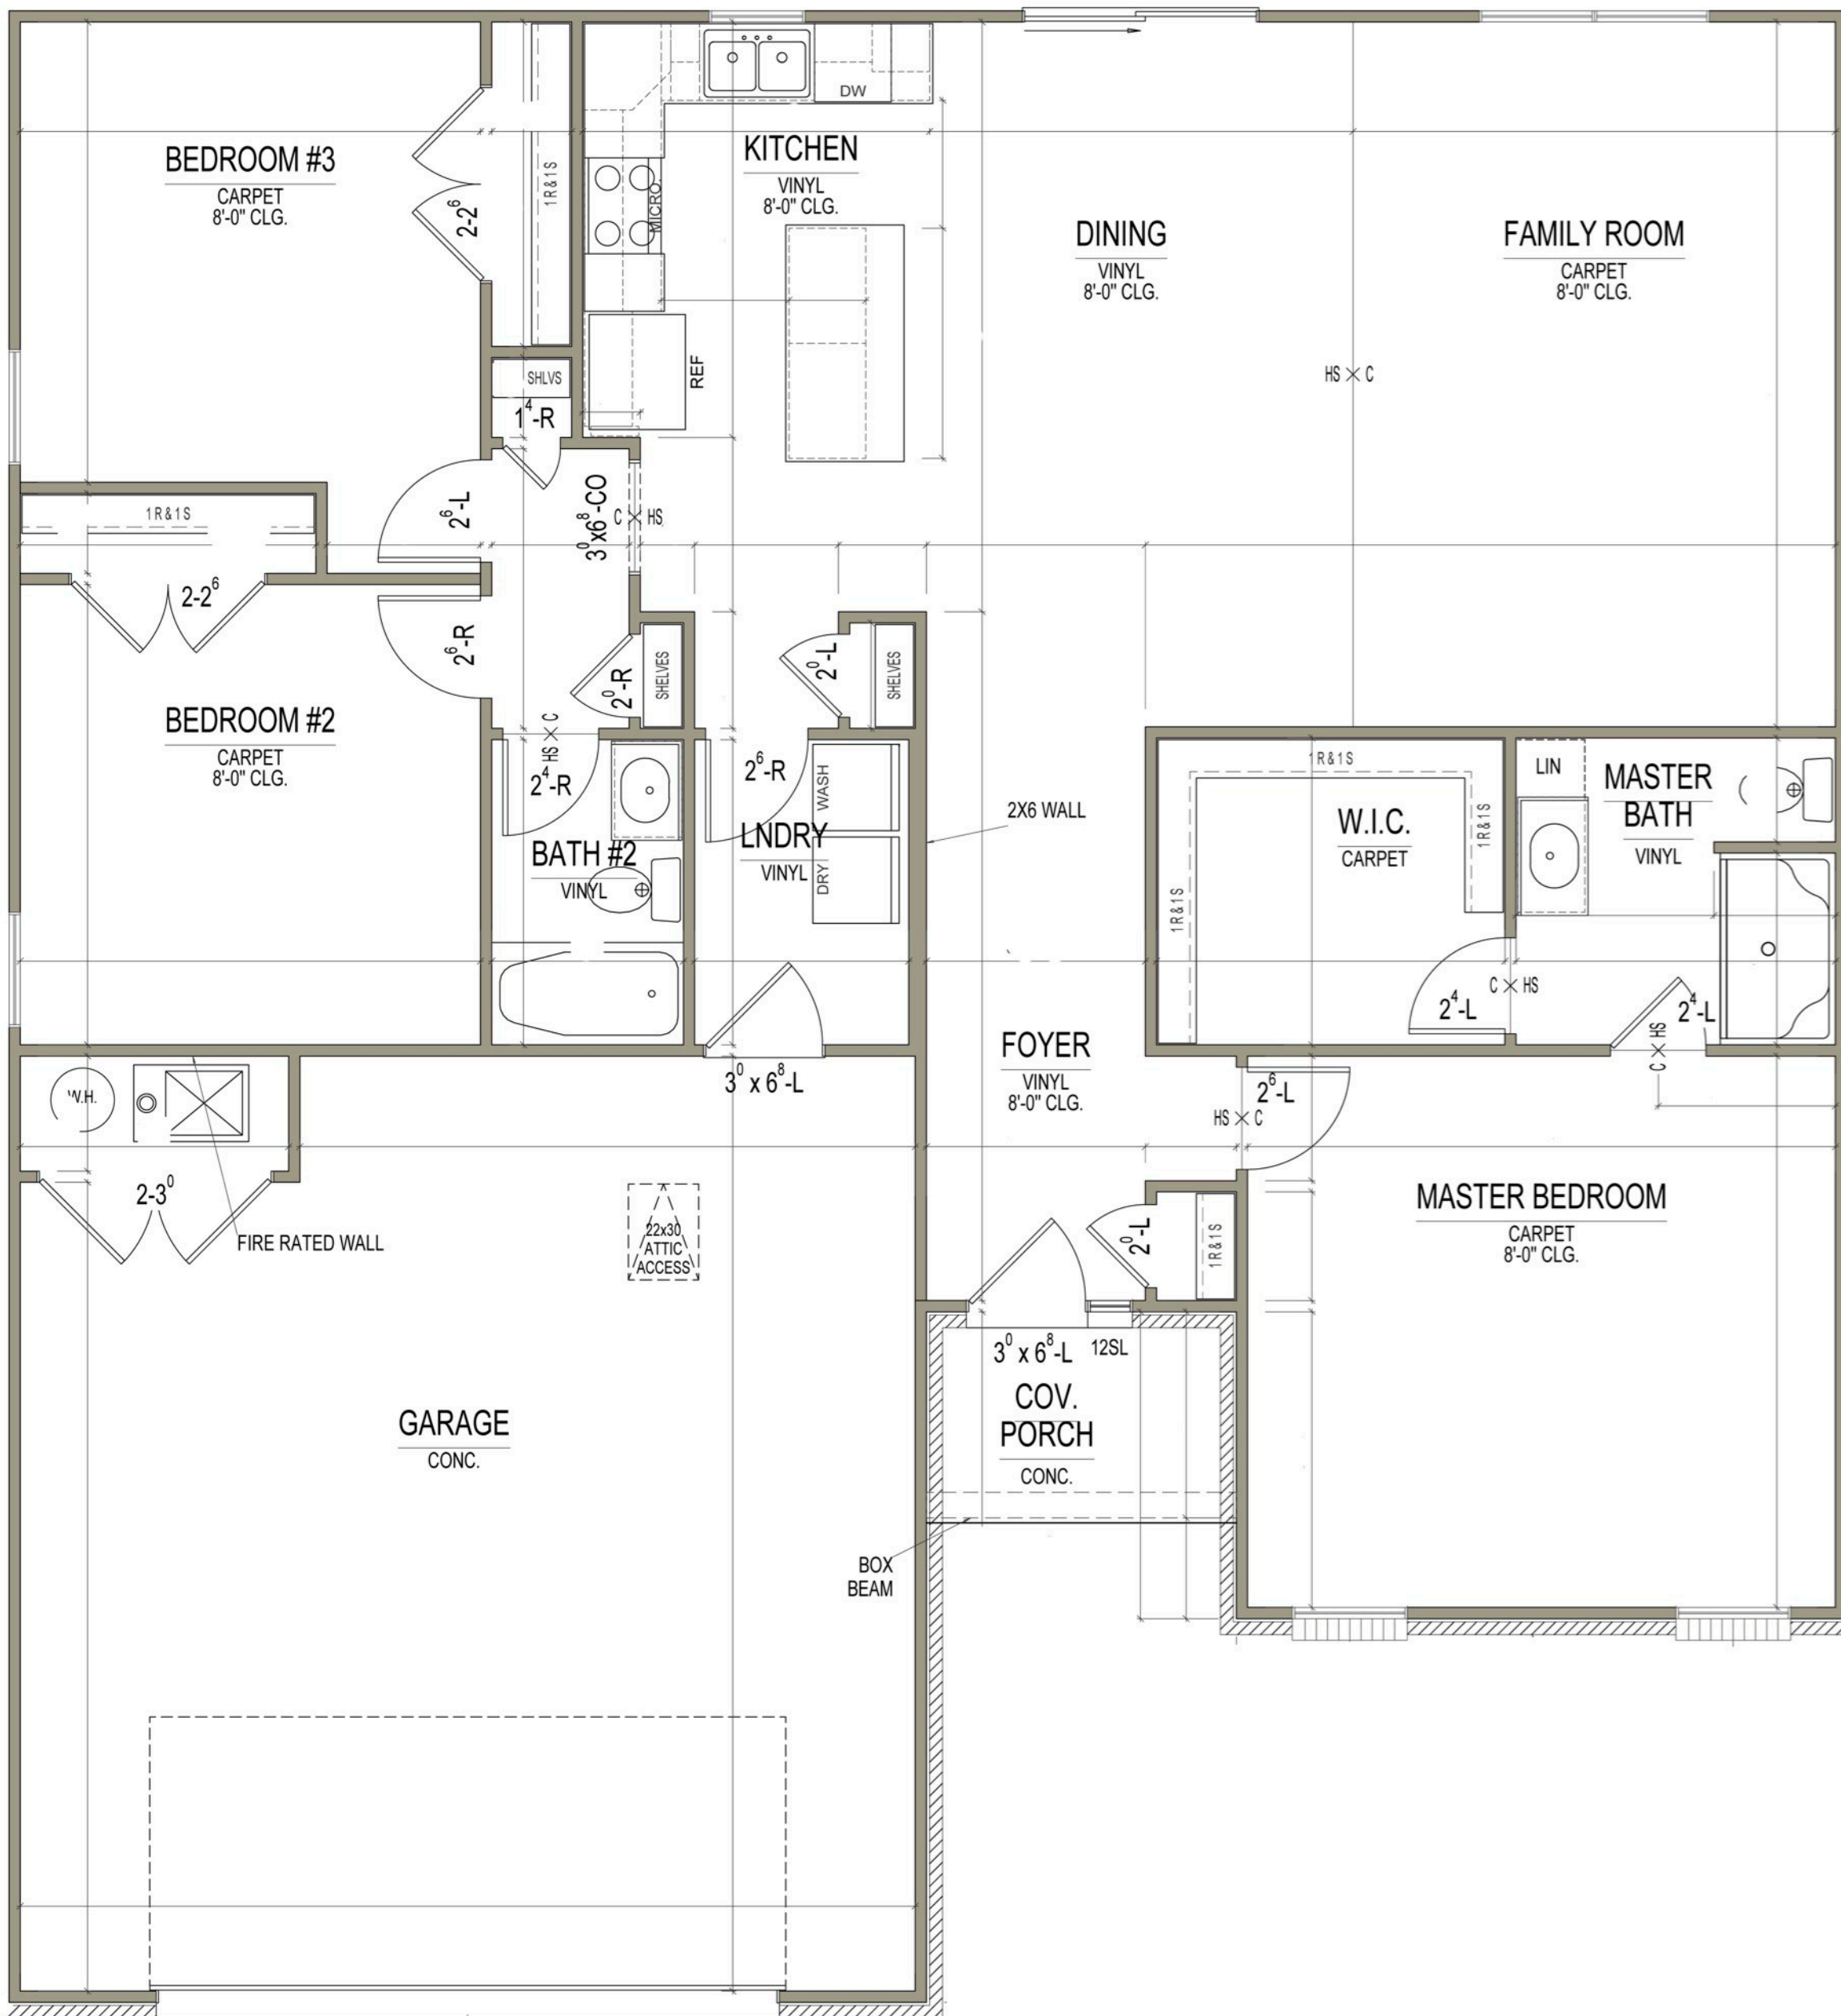

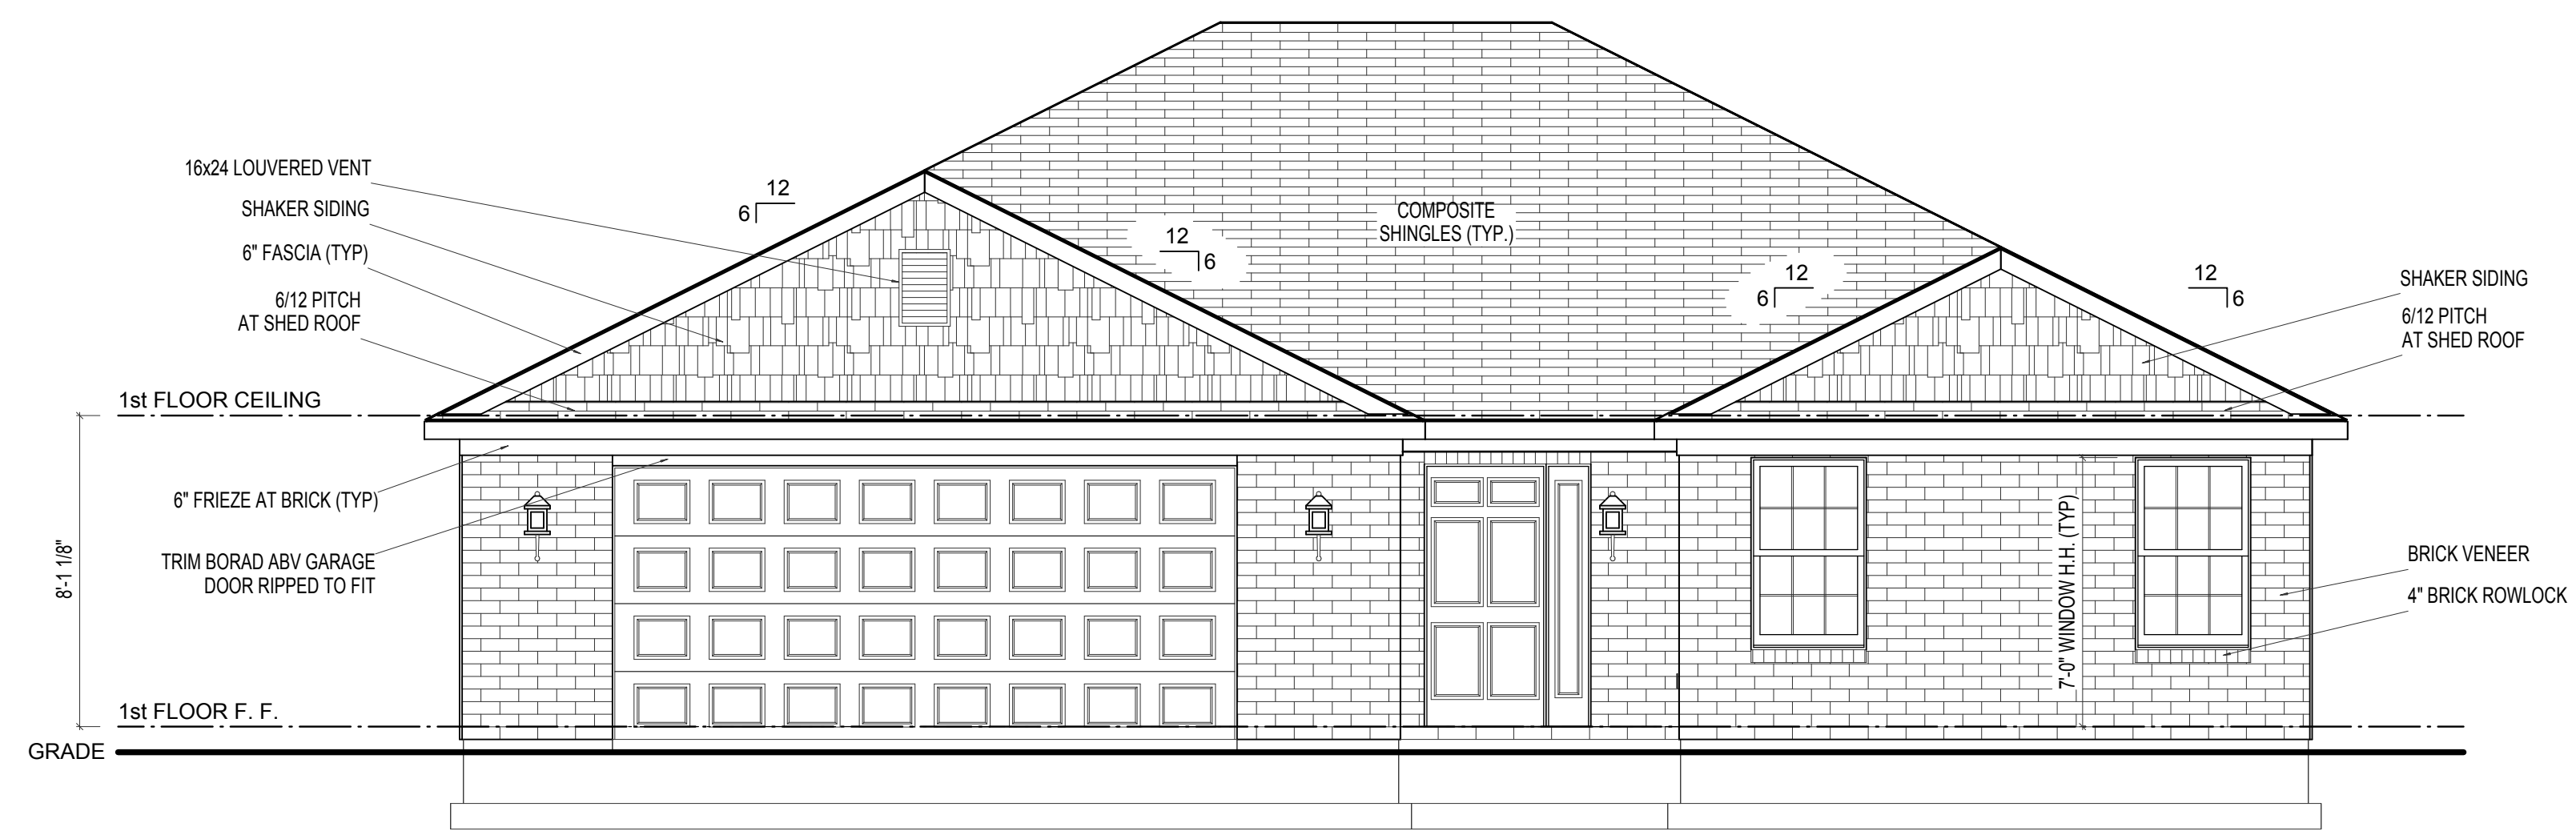

FRONT ELEVATION

ELEVATION A

SCALE: 1/4"=1'-0"

REMARKS

DATE

REV. NO.




PRINT DATE:
04/17/2015

Wrigley
FOR: _____

LOCATION:

SHEET NUMBER

01.00.00

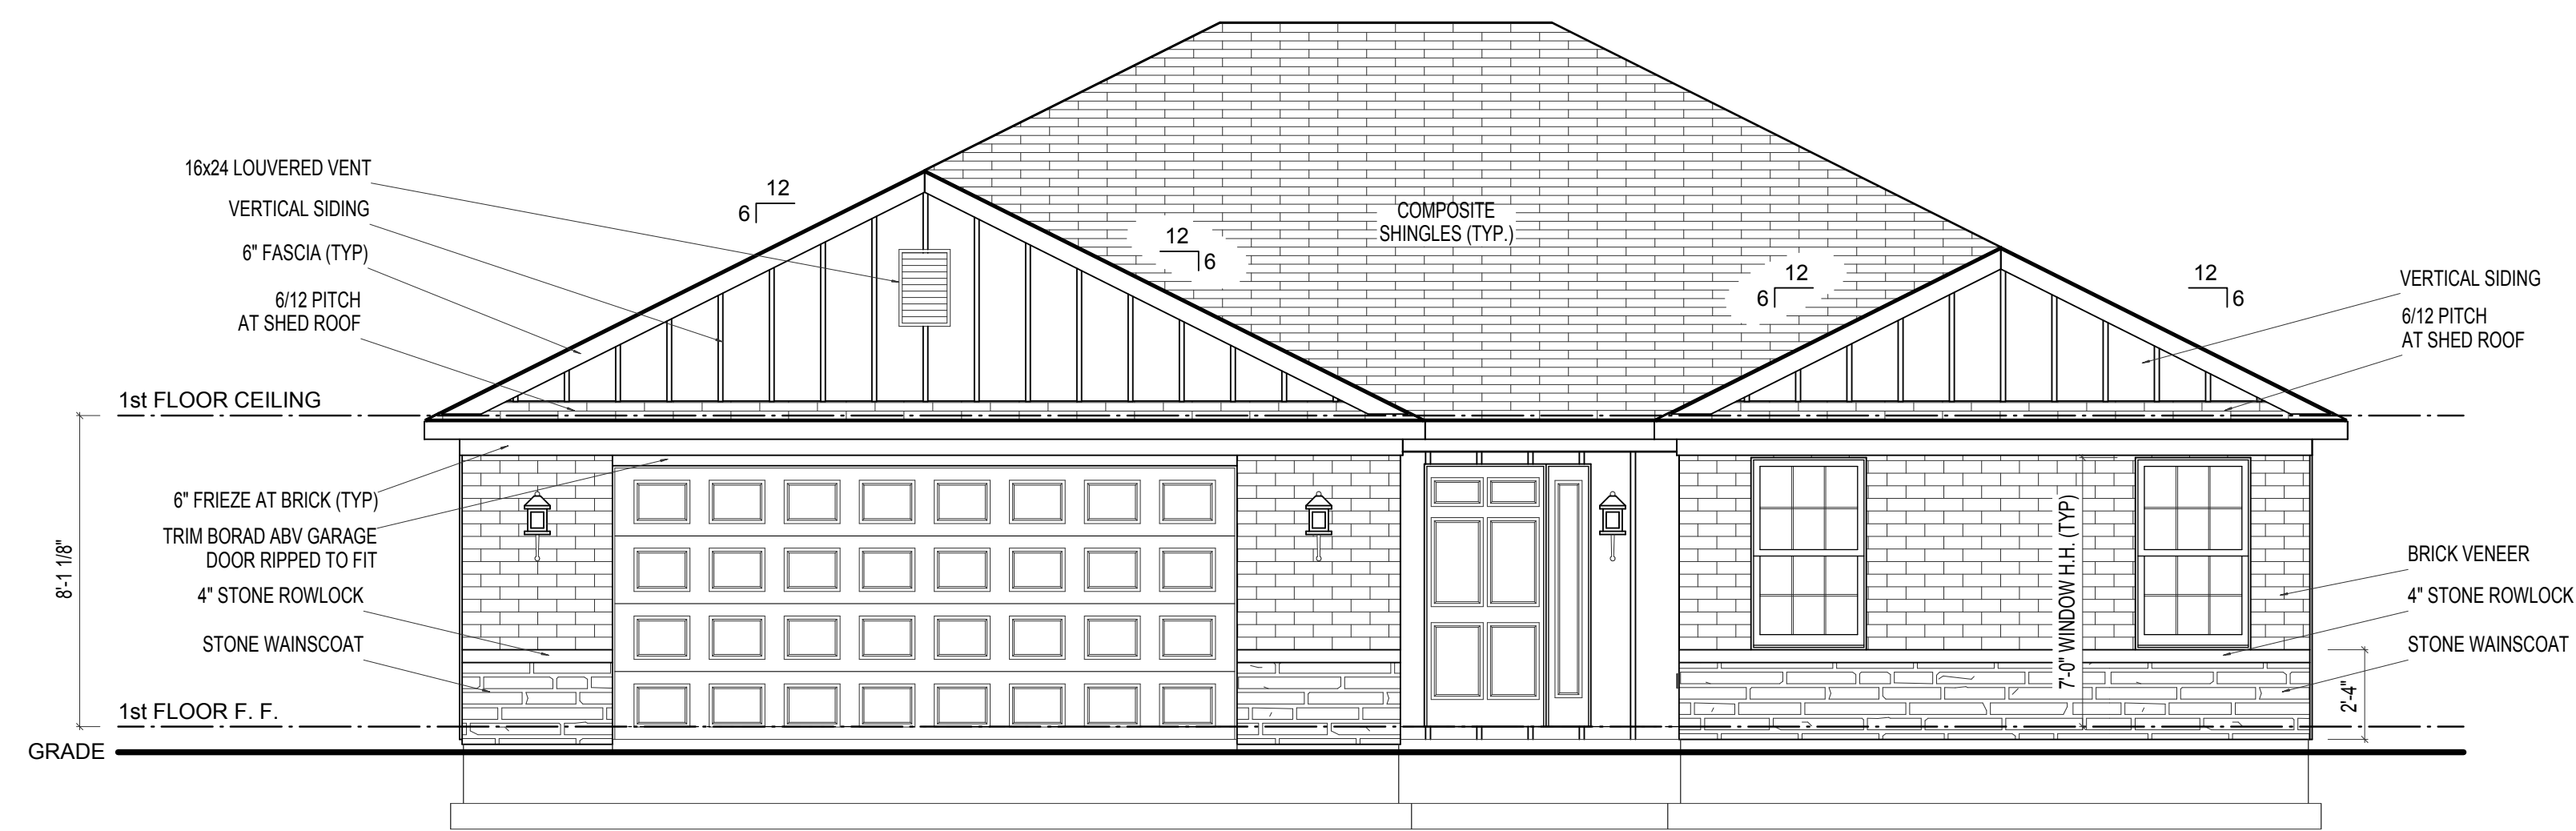

FRONT ELEVATION

ELEVATION B

SCALE: 1/4"=1'-0"

REMARKS

DATE

REV. NO.



PRINT DATE:
04/17/2015

Wrigley
FOR: _____

LOCATION:

SHEET NUMBER

01.00.01




FRONT ELEVATION

ELEVATION C

SCALE: 1/4"=1'-0"

REV. NO.	DATE	REMARKS

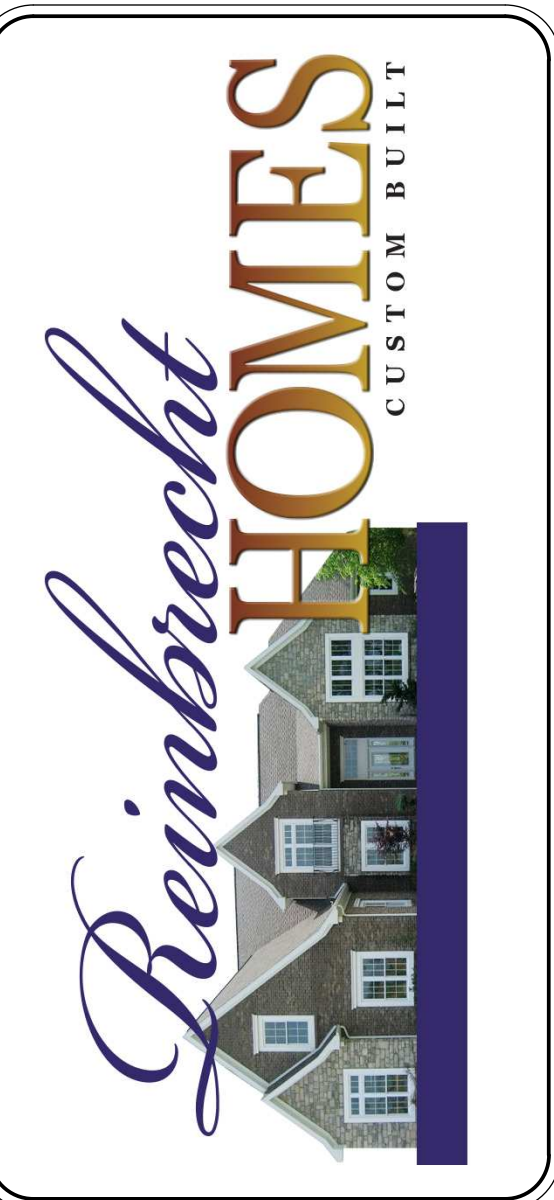

PRINT DATE:
04/17/2015

FOR: _____
LOCATION: _____

Wrigley

SHEET NUMBER

01.00.02



FRONT ELEVATION

ELEVATION D

SCALE: 1/4"=1'-0"

REMARKS

DATE

REV. NO.




PRINT DATE:
04/17/2015

Wrigley
FOR: _____

LOCATION:

SHEET NUMBER

01.00.03

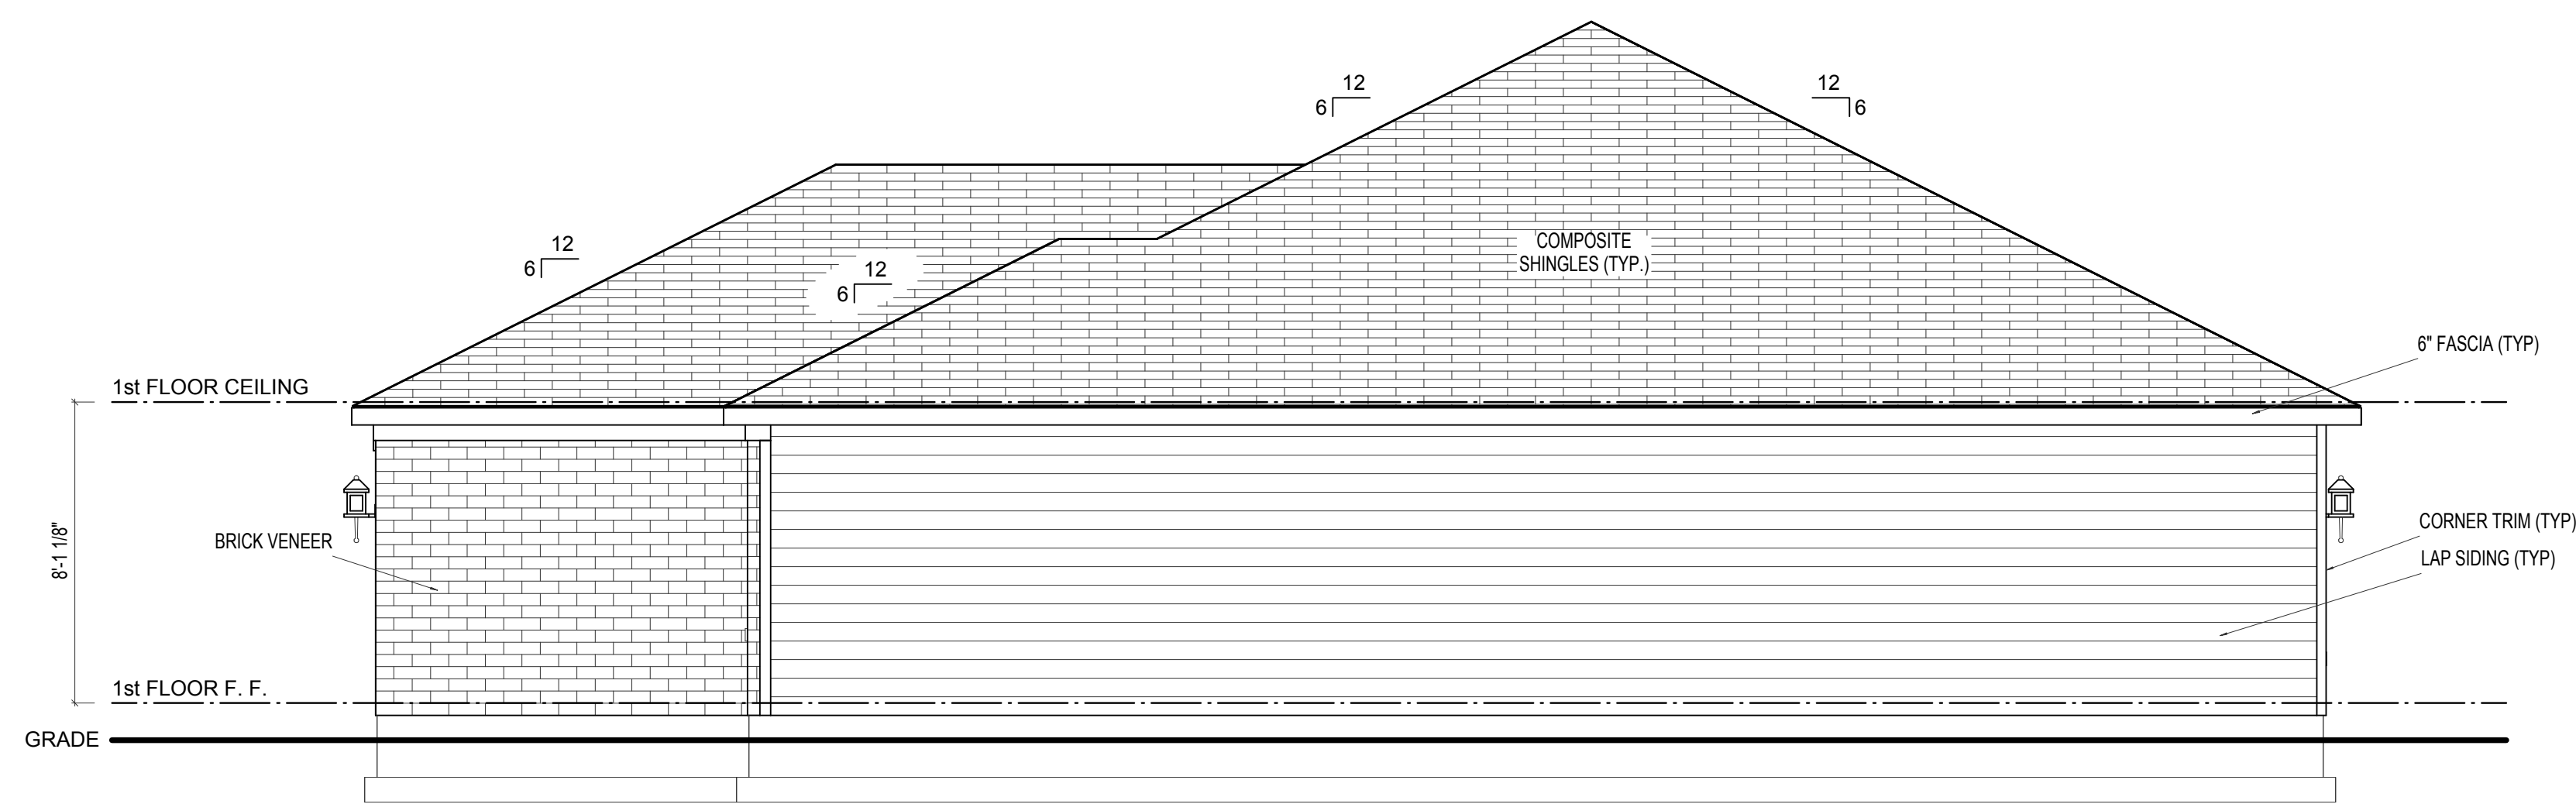


RIGHT ELEVATION

ELEVATION C

SCALE: 1/4"=1'-0"

REV. NO.	DATE	REMARKS

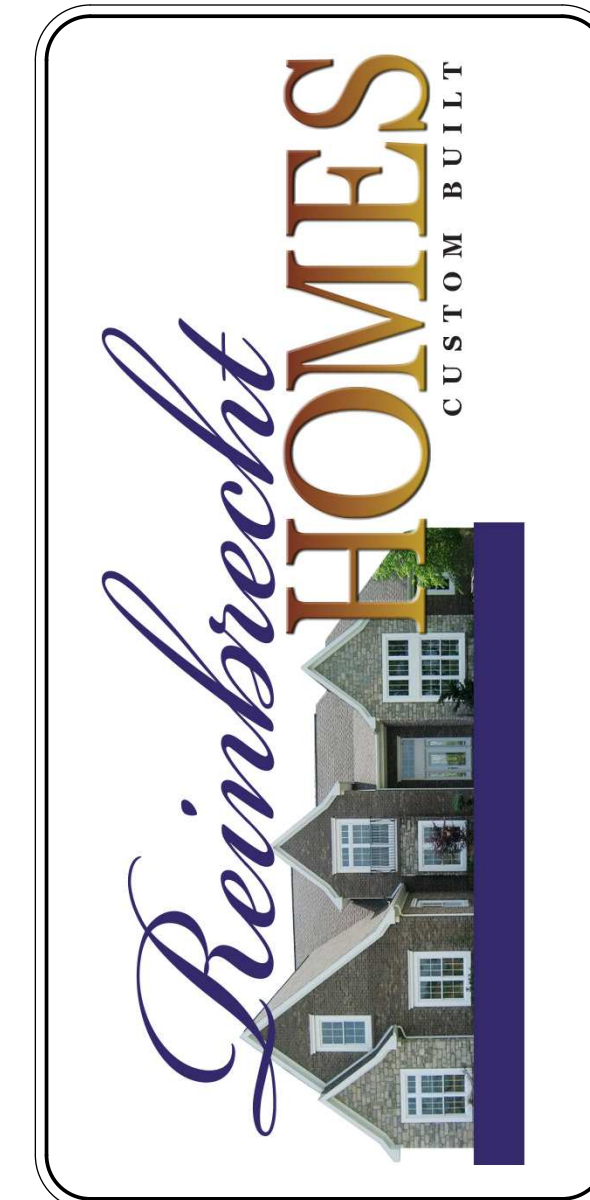


PRINT DATE:
04/17/2015

FOR: _____

LOCATION: _____

SHEET NUMBER


01.02.01

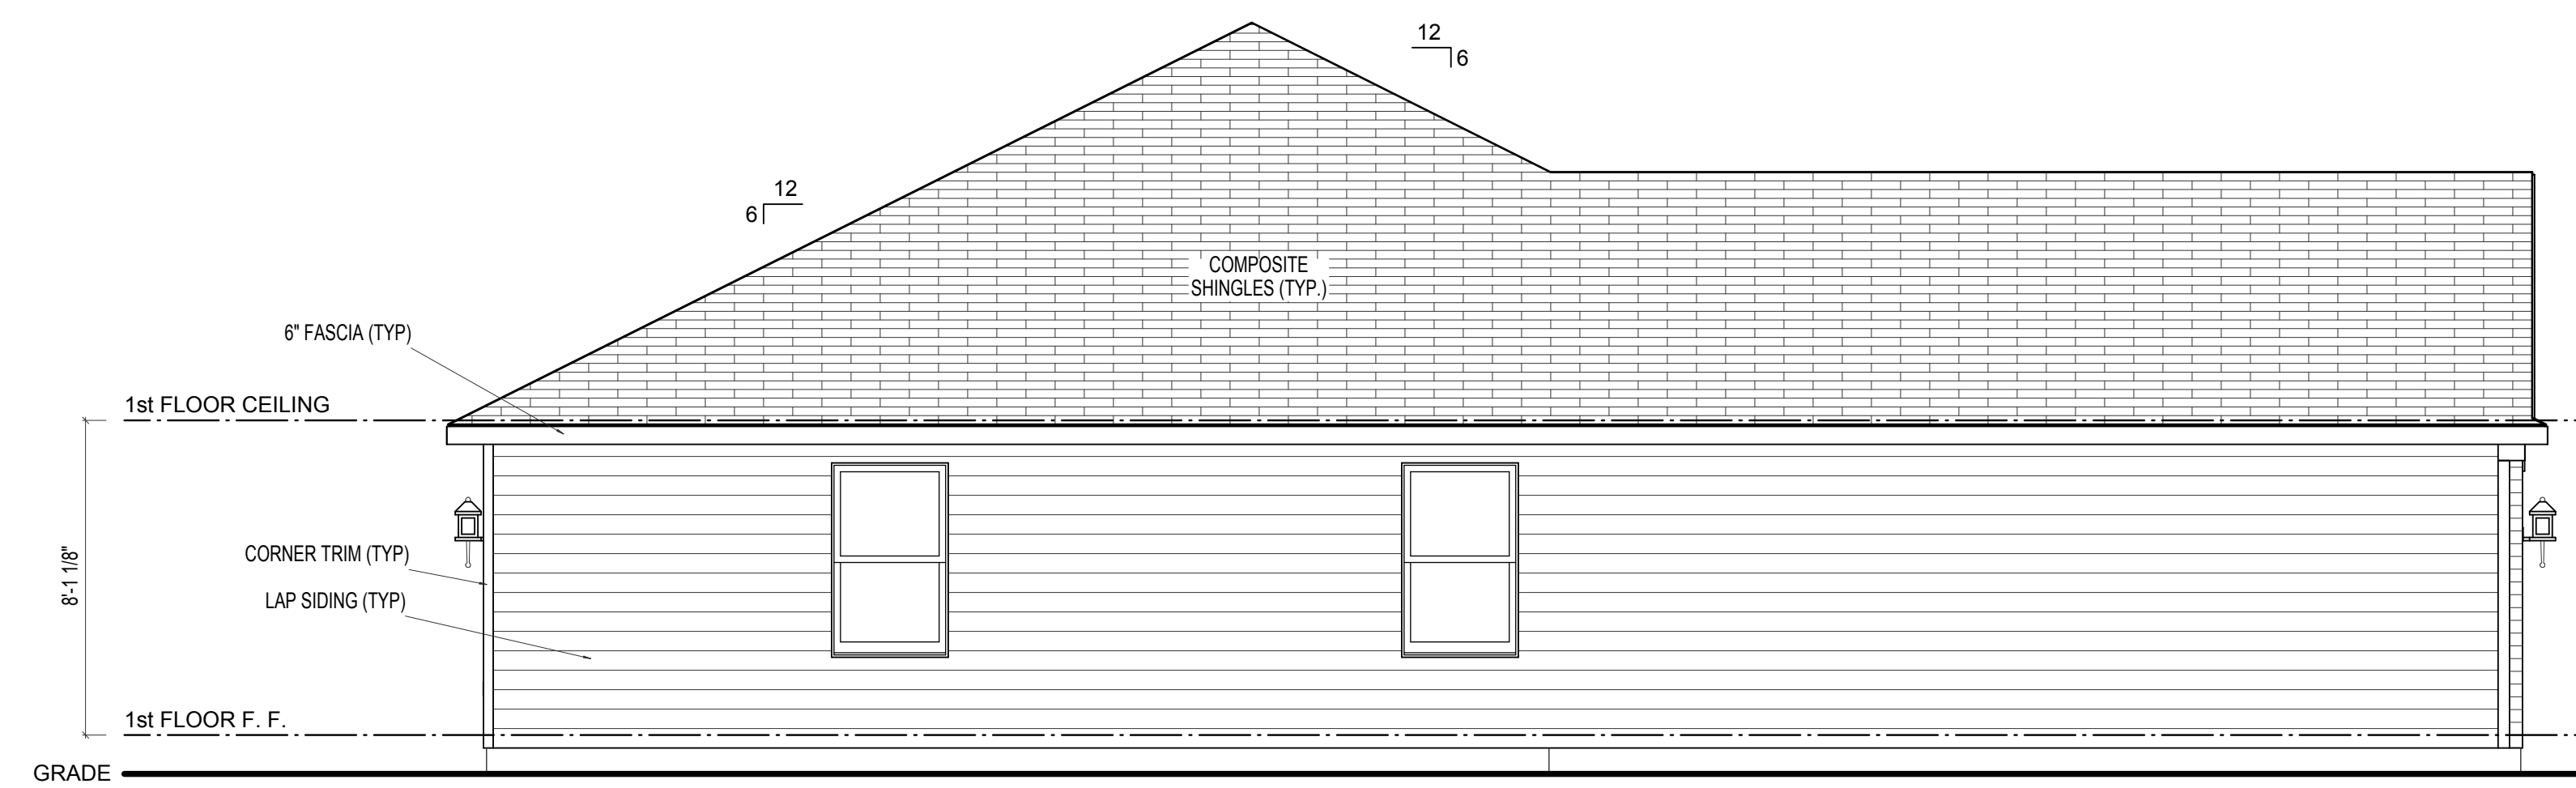

LEFT ELEVATION

ELEVATION A or B

SCALE: 1/4"=1'-0"

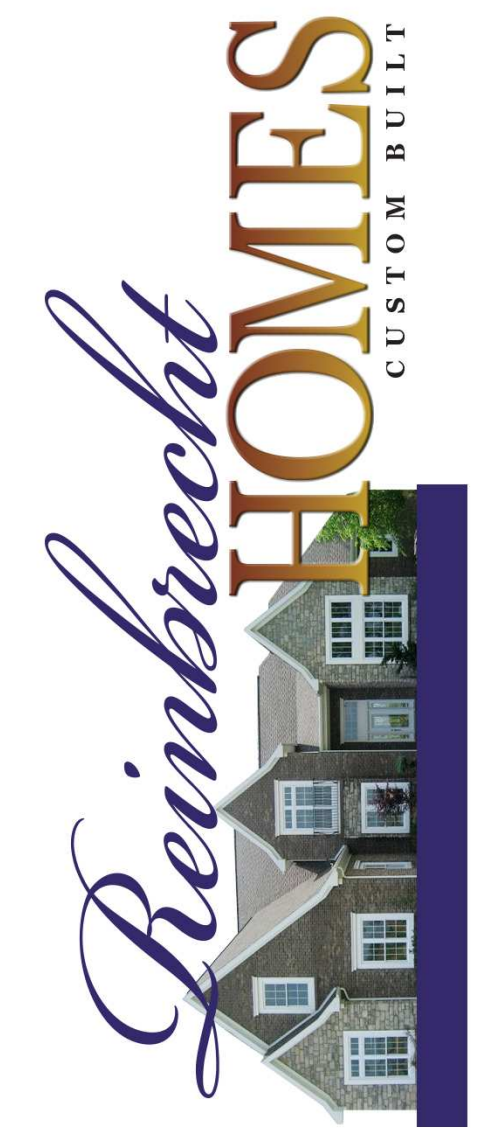

PRINT DATE:
04/17/2015

Wrigley
FOR: _____

LOCATION:


SHEET NUMBER

01.03.00

REMARKS

DATE

REV. NO.

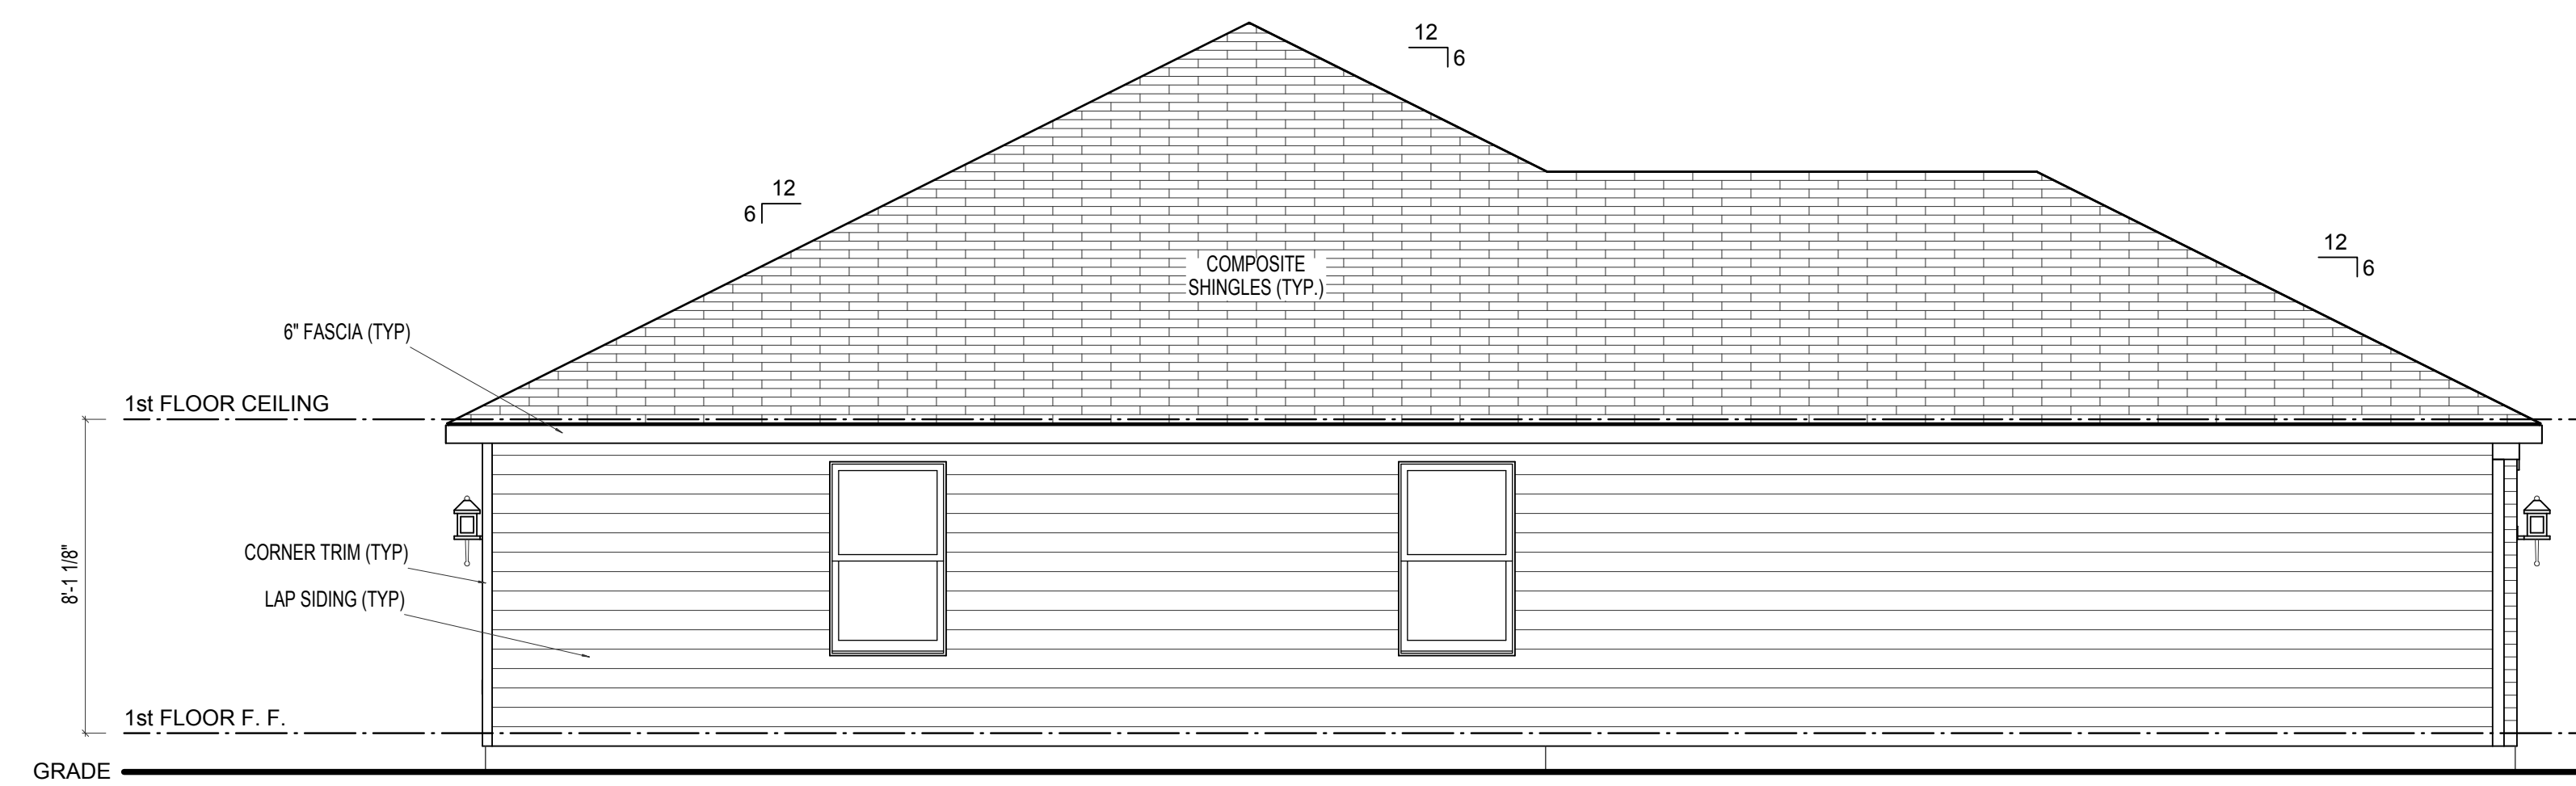


LEFT ELEVATION

ELEVATION C

SCALE: 1/4"=1'-0"

REV. NO.	DATE	REMARKS

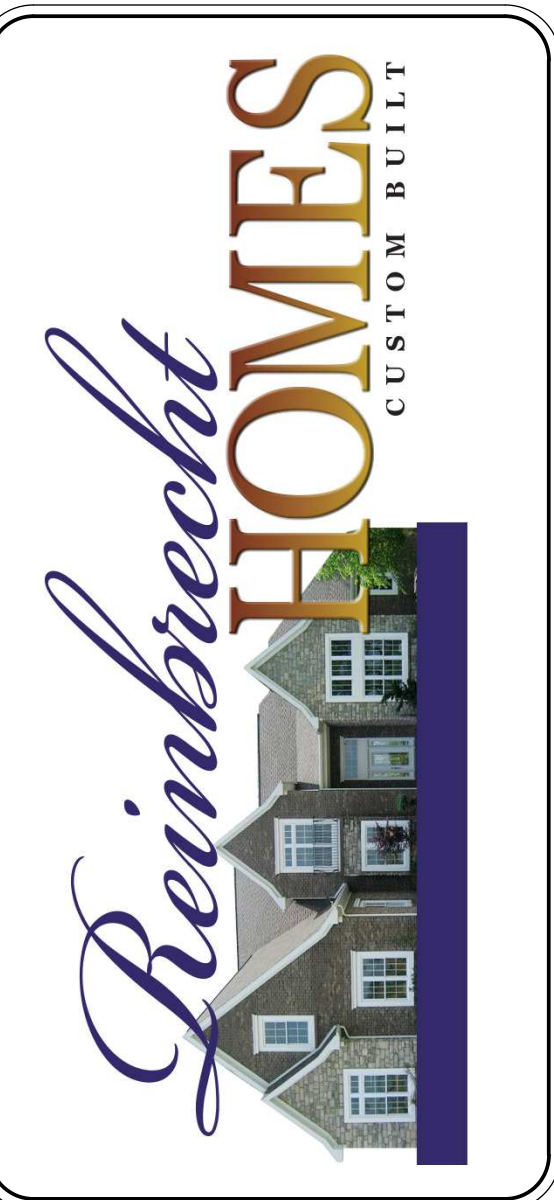


PRINT DATE:
04/17/2015

Wrigley
FOR: _____
LOCATION: _____

SHEET NUMBER
01.03.01


- FLOOR PLAN NOTES:**
1. ALL DIMENSIONS ARE TO THE ROUGH FRAME OF STUDS
 2. CENTER ALL OPENINGS UNLESS OTHERWISE NOTED
 3. THESE PLANS ARE NOT TO BE SCALED FOR CONSTRUCTION PURPOSES
 4. FINAL CABINET LAYOUT WILL BE DESIGNED BY CABINET SUPPLIER
 5. IT IS THE CONTRACTOR'S RESPONSIBILITY TO VERIFY THE ACCURACY OF ALL DETAILS AND DIMENSIONS
 6. VERIFY WITH THE WINDOW MFG. ALL WINDOW SIZES AND EGRESS REQ.

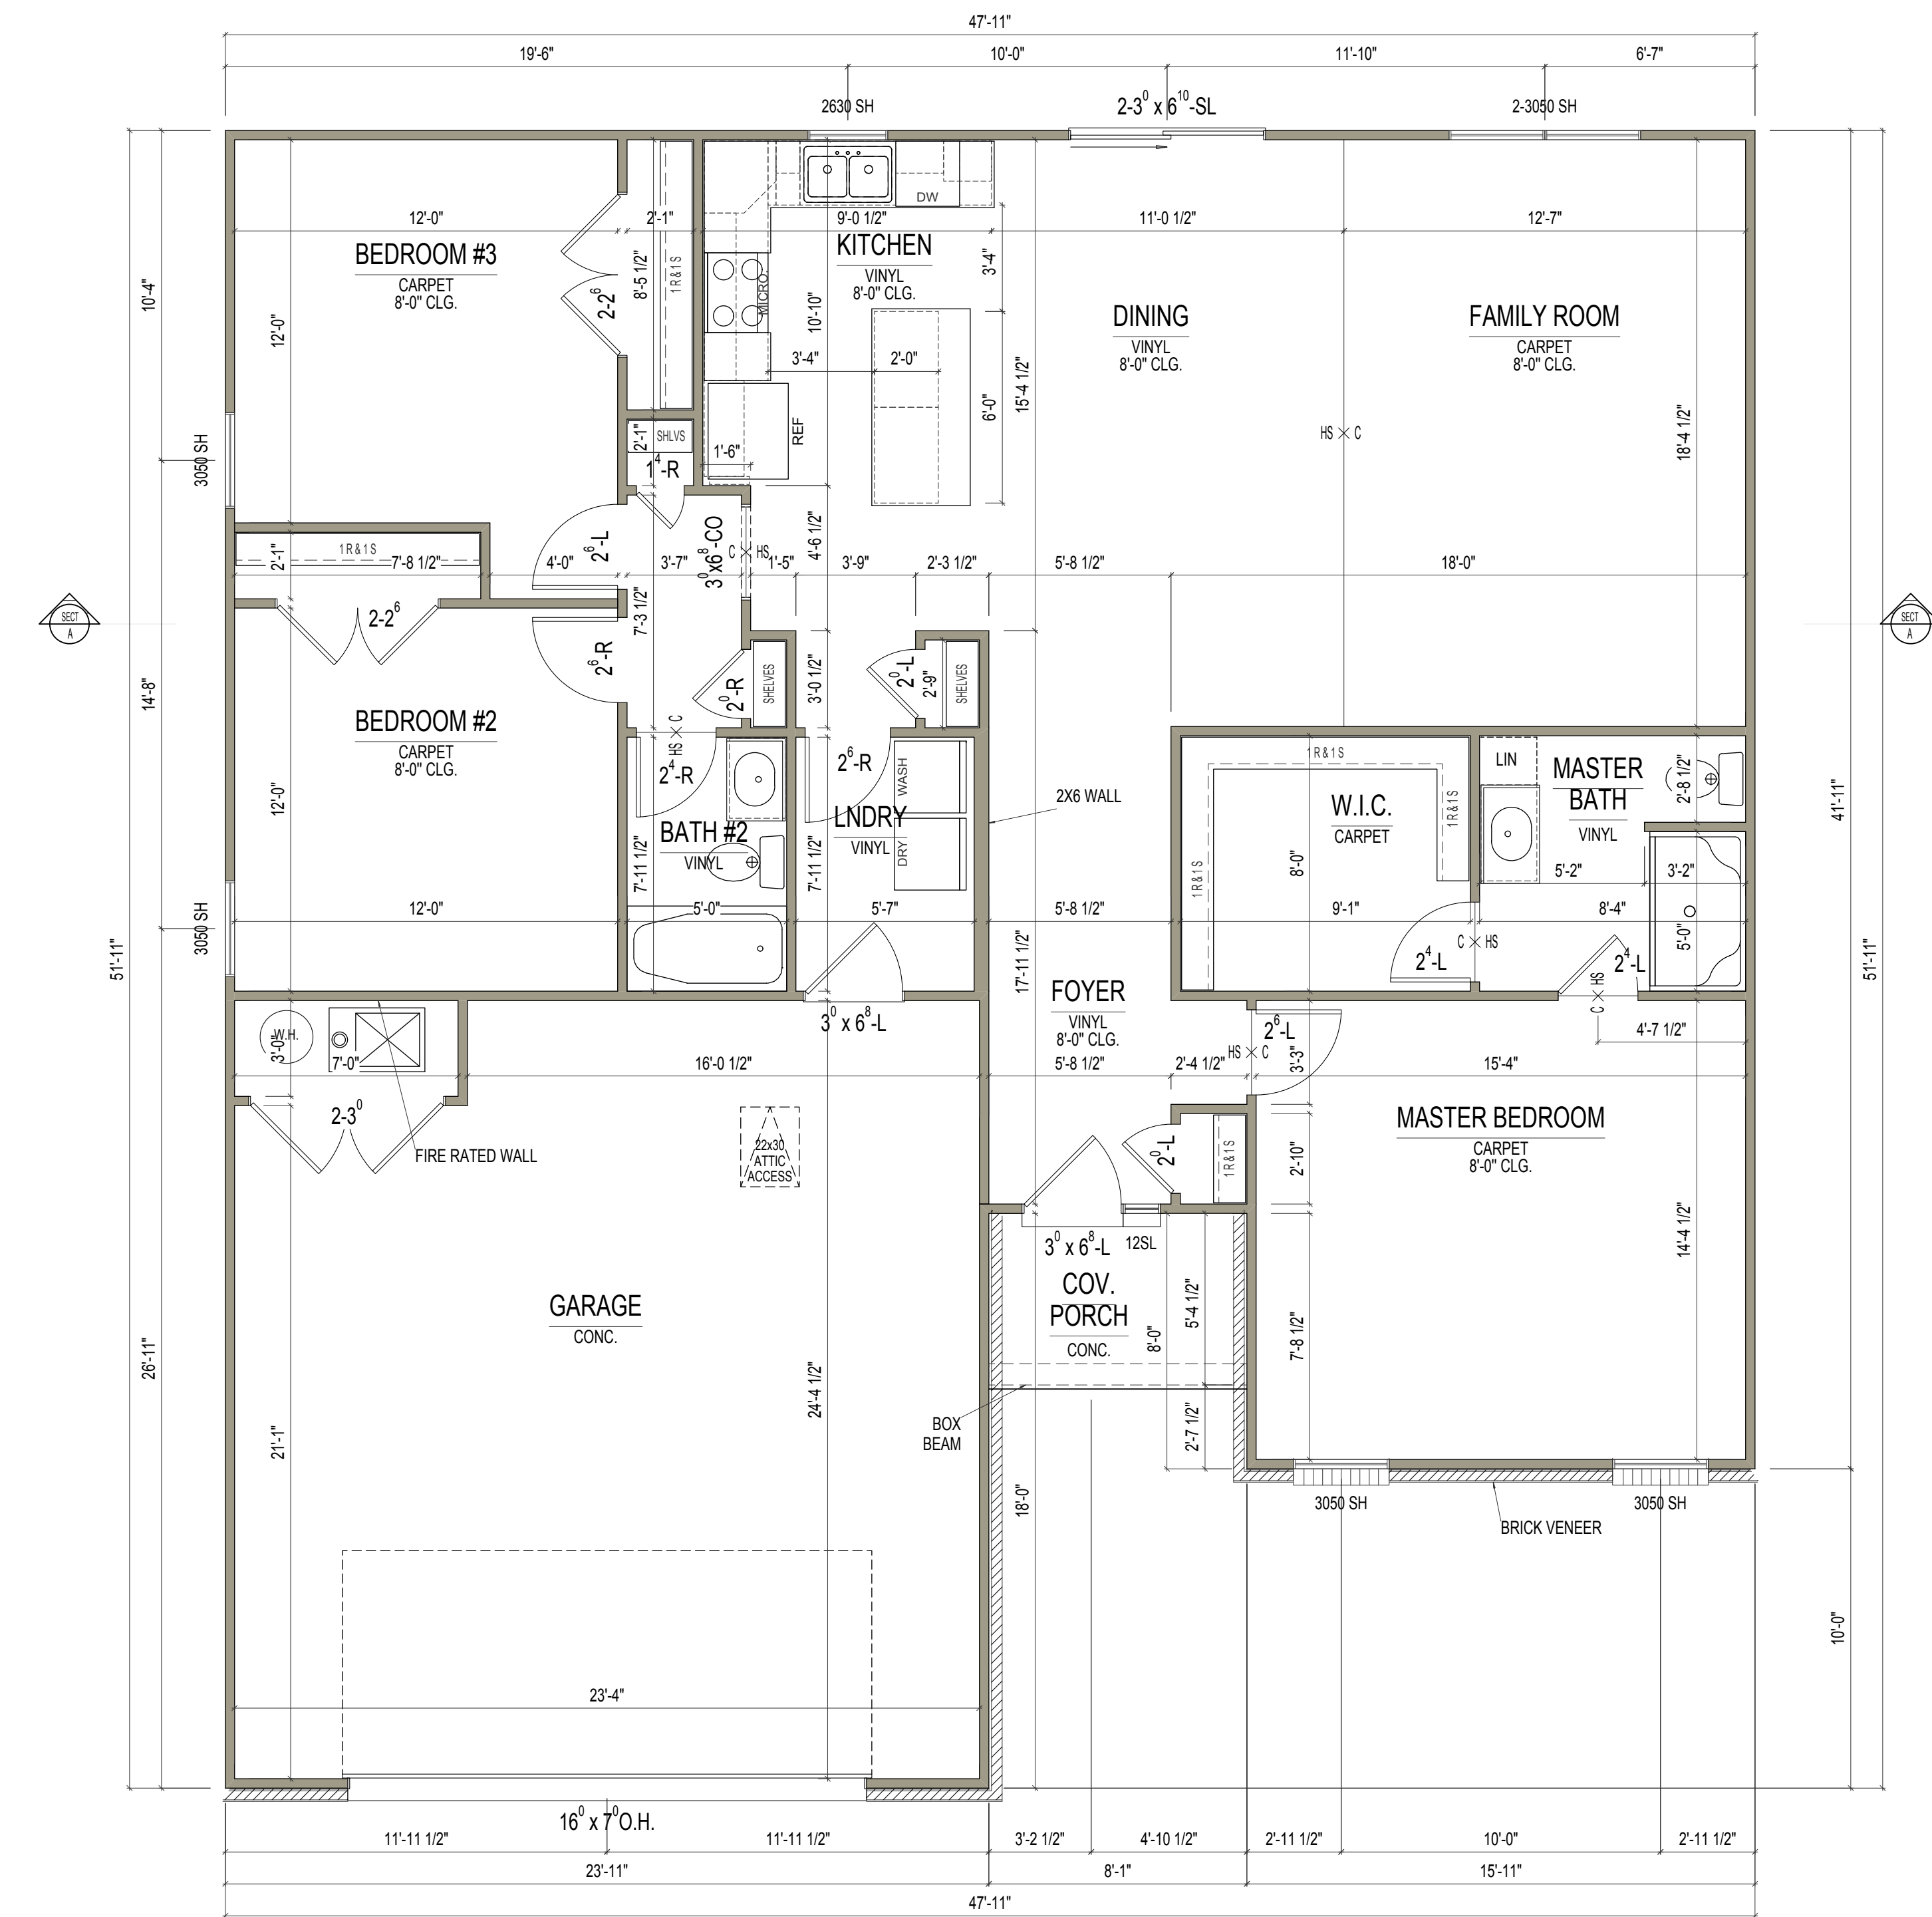

FIRST FLOOR PLAN

ELEVATION B SCALE: 1/4"=1'-0"

REV. NO.	DATE	REMARKS

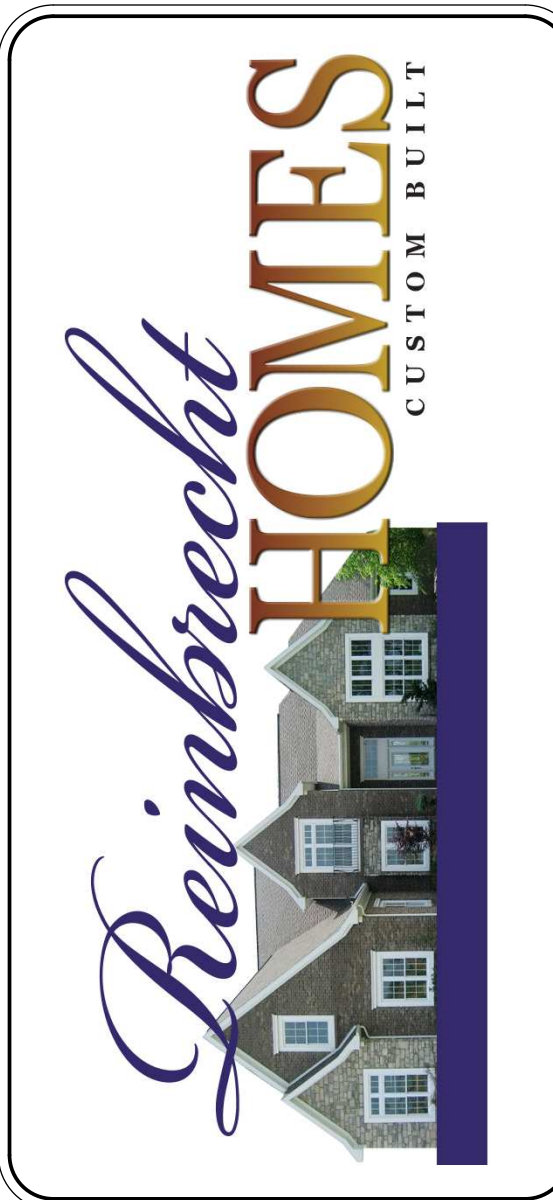


PRINT DATE:
04/17/2015

Wrigley
FOR: _____
LOCATION: _____

SHEET NUMBER
03.00.01

- FLOOR PLAN NOTES:**
1. ALL DIMENSIONS ARE TO THE ROUGH FRAME OF STUDS
 2. CENTER ALL OPENINGS UNLESS OTHERWISE NOTED
 3. THESE PLANS ARE NOT TO BE SCALED FOR CONSTRUCTION PURPOSES
 4. FINAL CABINET LAYOUT WILL BE DESIGNED BY CABINET SUPPLIER
 5. IT IS THE CONTRACTOR'S RESPONSIBILITY TO VERIFY THE ACCURACY OF ALL DETAILS AND DIMENSIONS
 6. VERIFY WITH THE WINDOW MFG. ALL WINDOW SIZES AND EGRESS REQ.

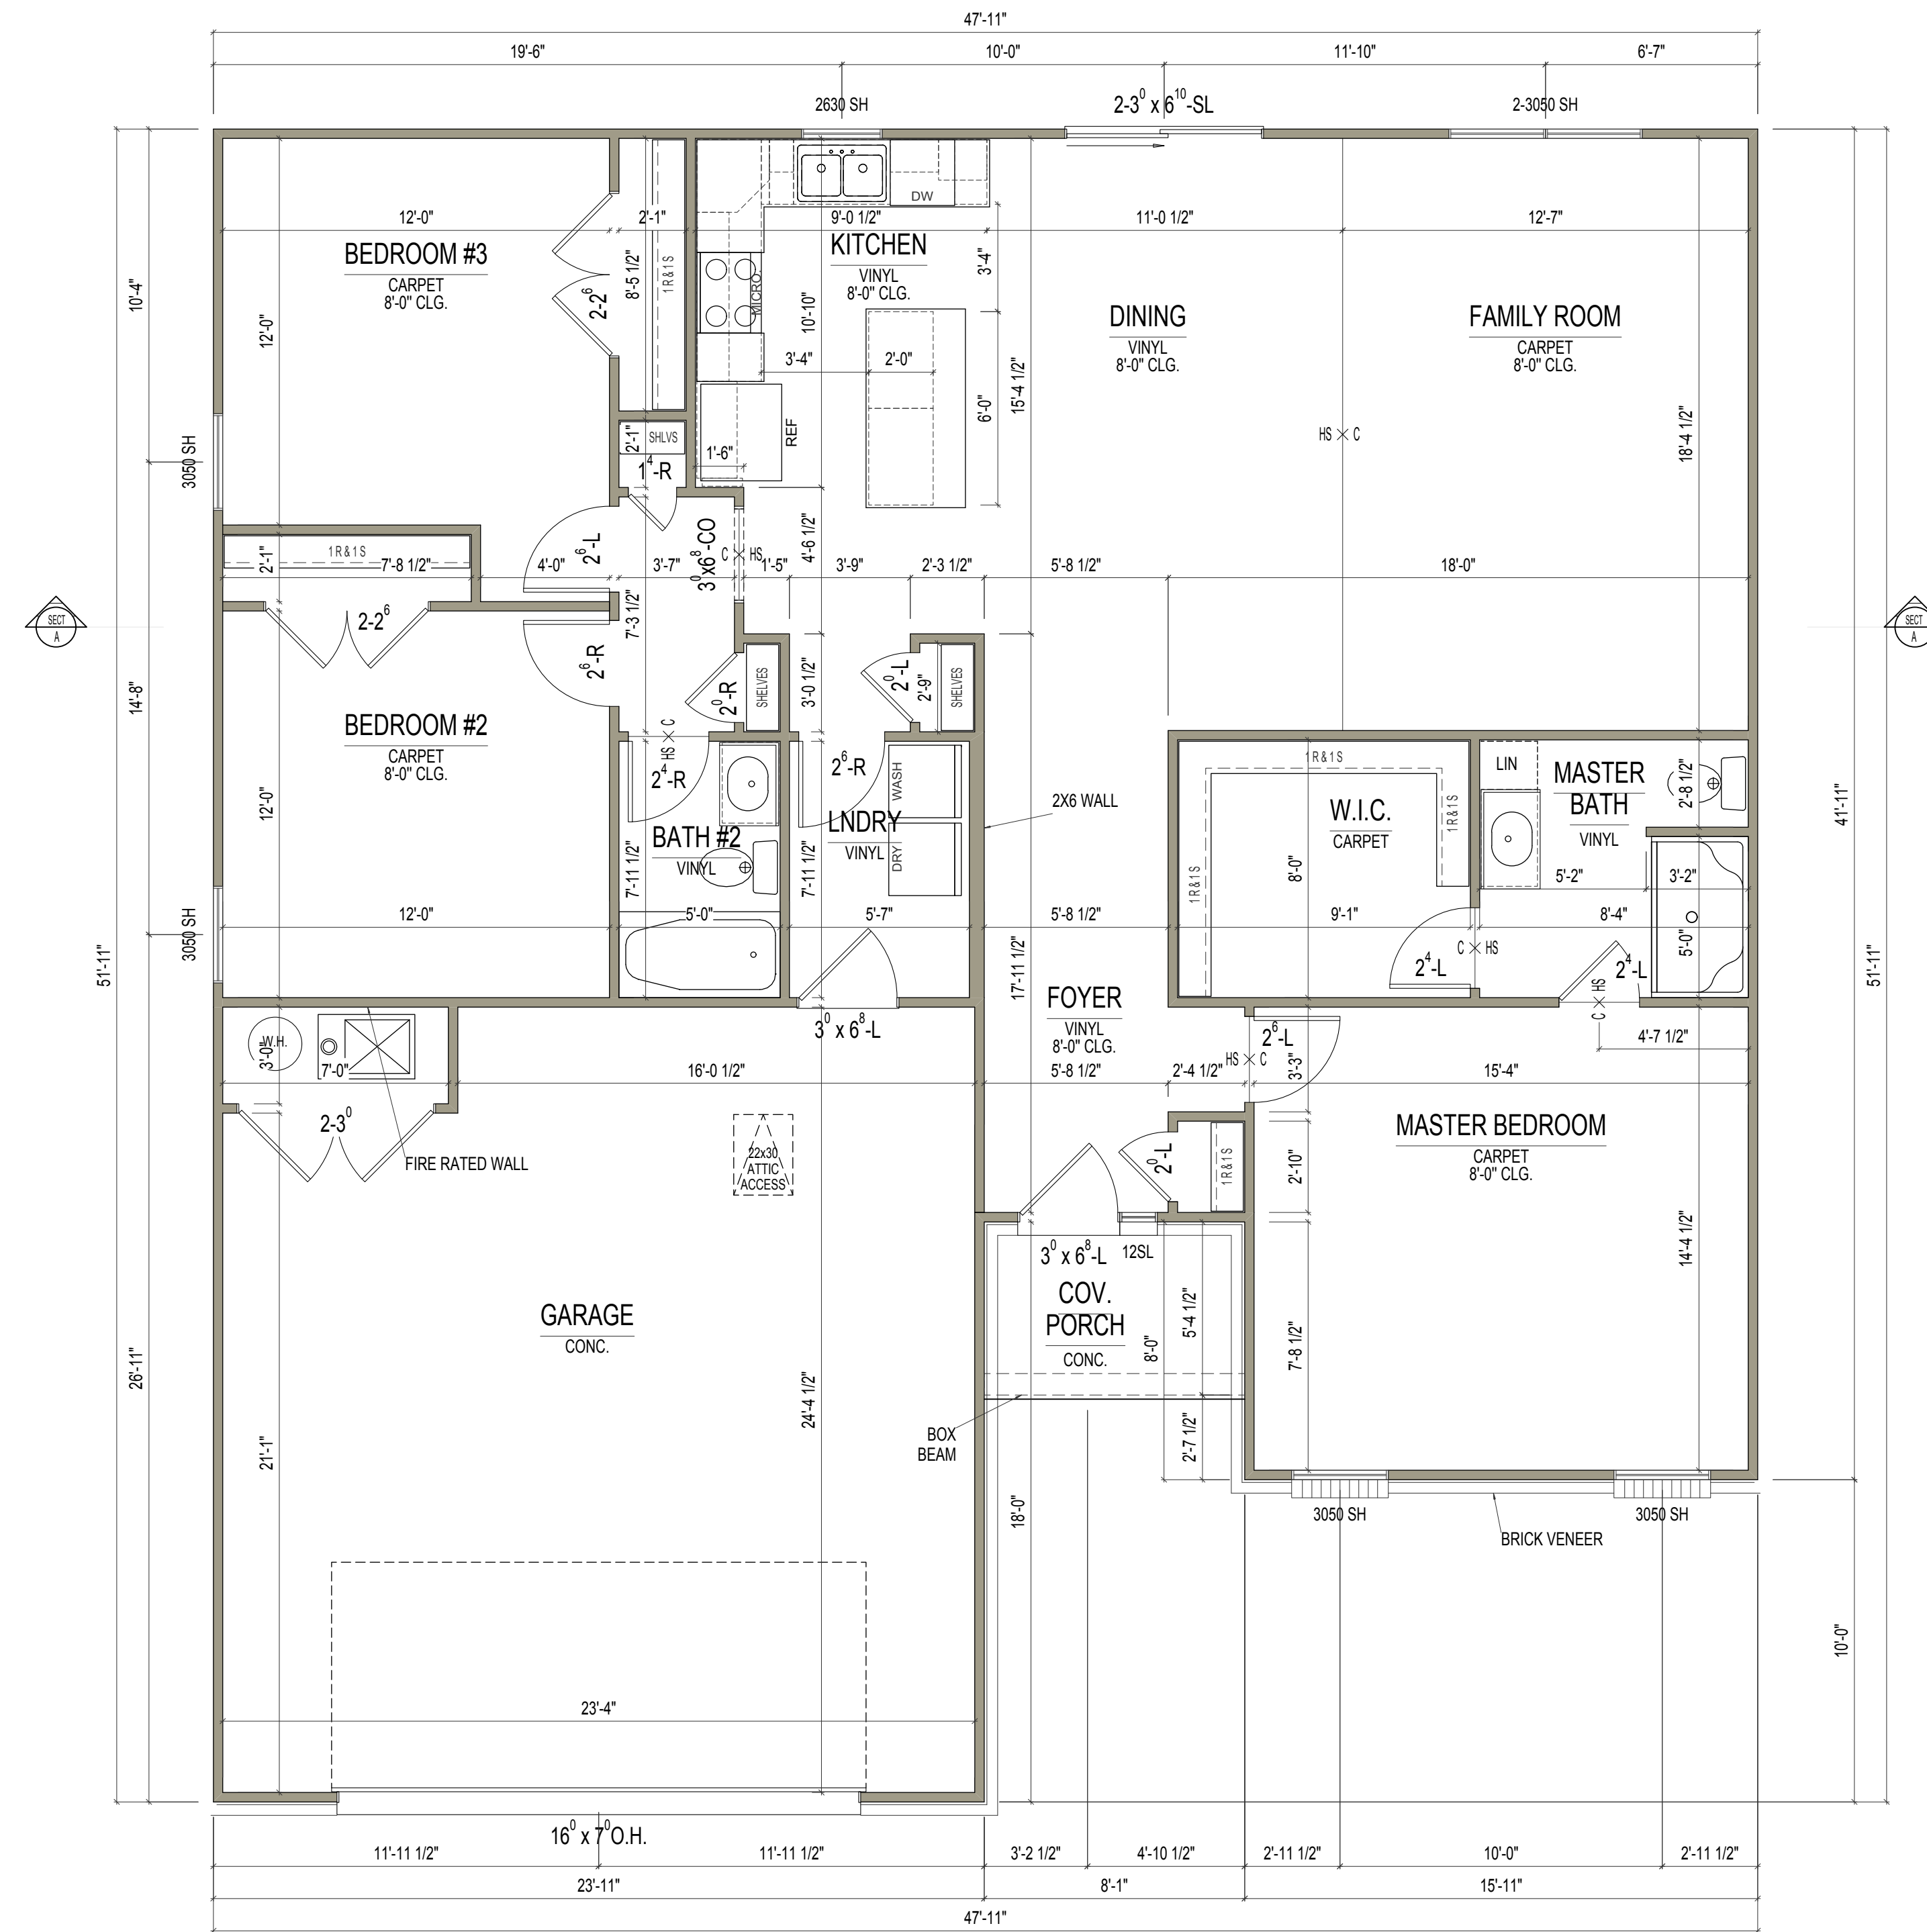

FIRST FLOOR PLAN

ELEVATION D SCALE: 1/4"=1'-0"

REMARKS

DATE

REV. NO.



PRINT DATE:
04/17/2015


Wrigley
FOR: _____

LOCATION:

SHEET NUMBER

03.00.02

ROOF PLAN NOTES:
 1. ALL ROOF OVERHANGS ARE TO BE AT 1'-0" U.N.O.
 2. THESE PLANS ARE NOT TO BE SCALED FOR CONSTRUCTION PURPOSES
 3. IT IS THE CONTRACTOR'S RESPONSIBILITY TO VERIFY THE ACCURACY OF ALL DETAILS AND DIMENSIONS

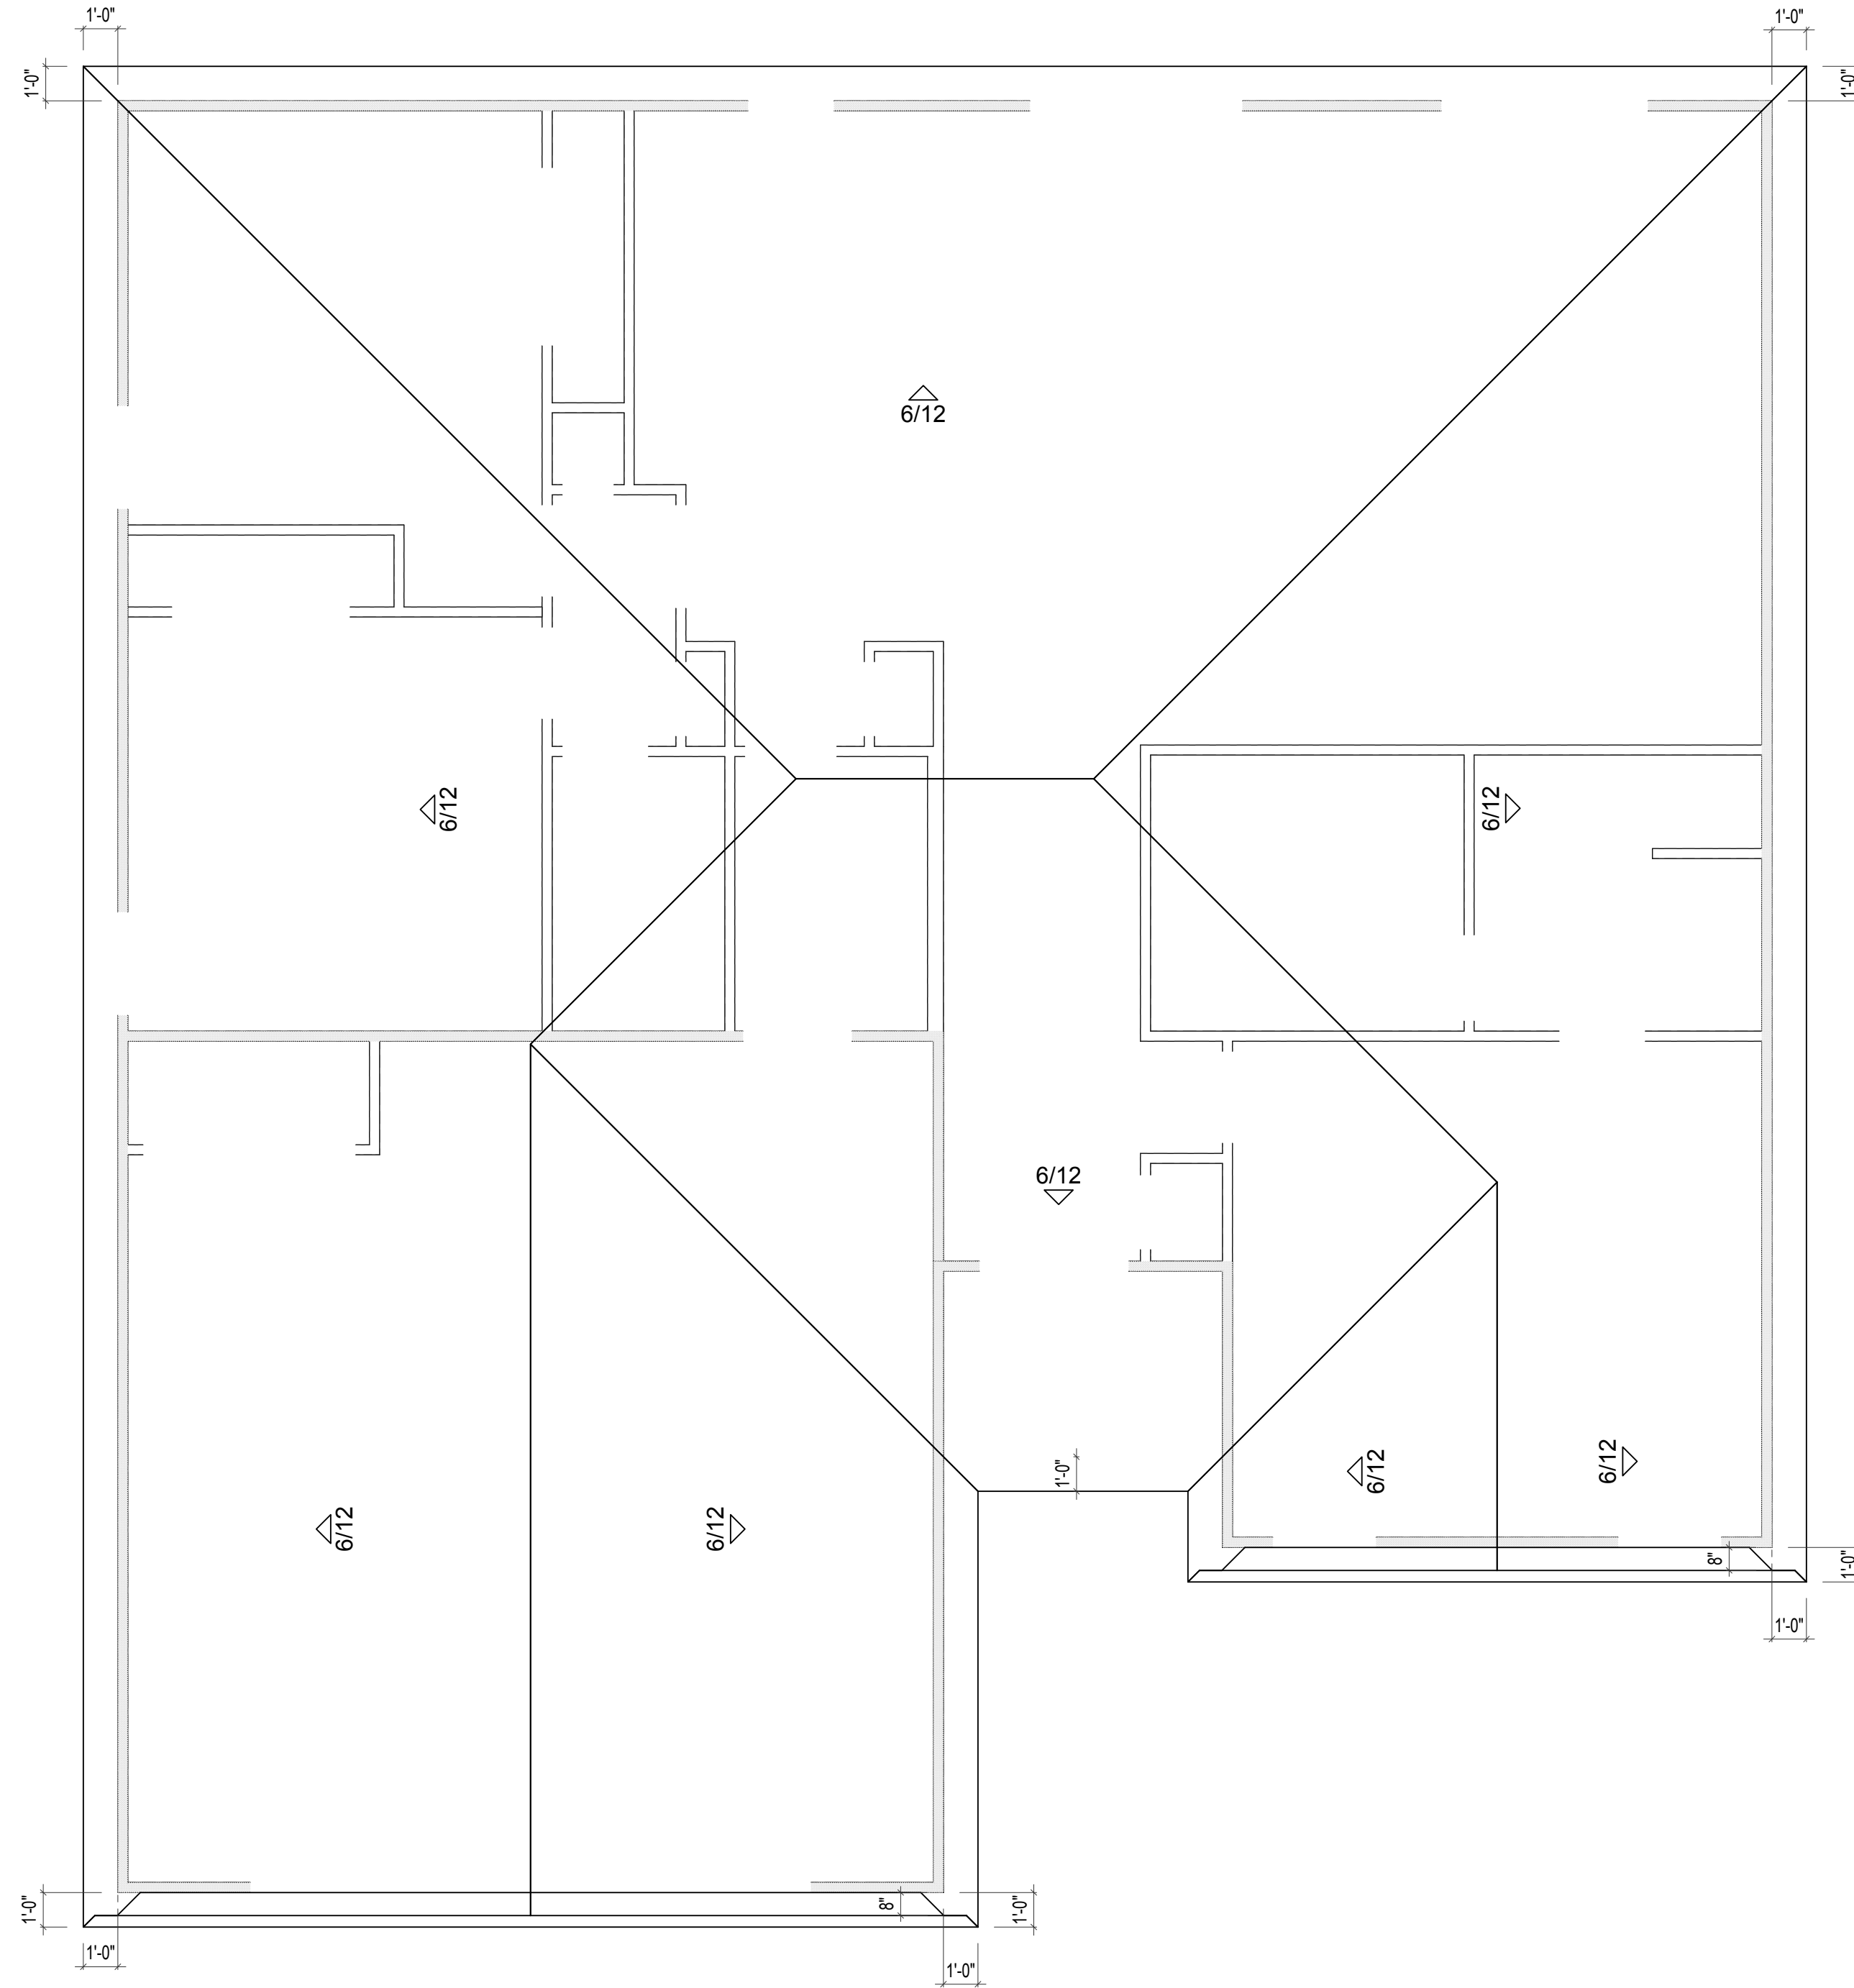


ROOF PLAN

ELEVATION A, B, or D

SCALE: 1/4"=1'-0"

REV. NO.	DATE	REMARKS

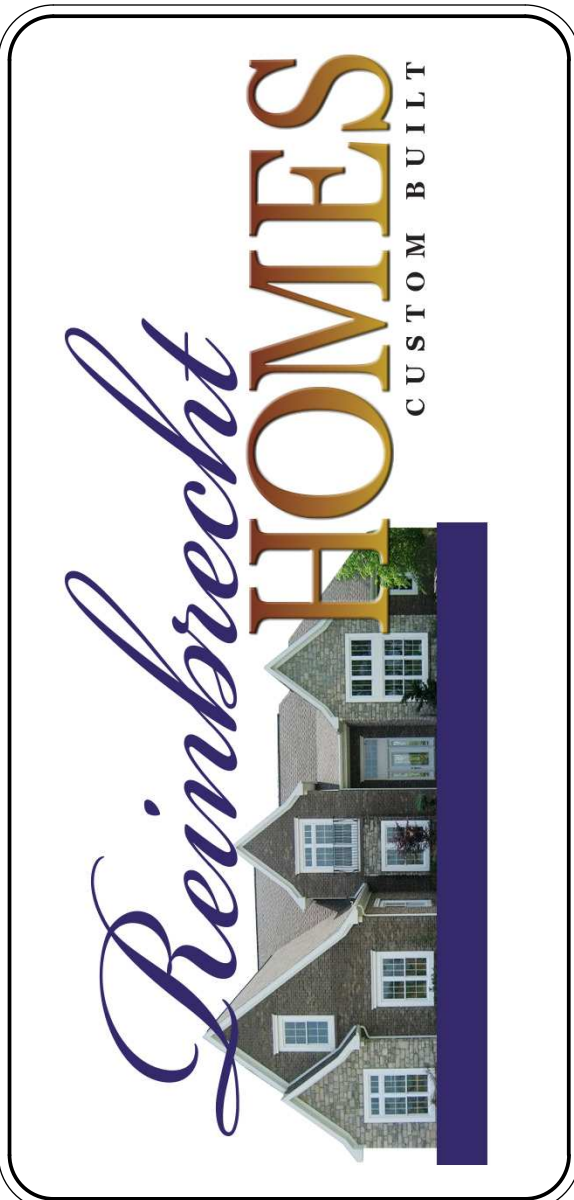


PRINT DATE:
04/17/2015

Wrigley
 FOR: _____
 LOCATION: _____

SHEET NUMBER
04.01.00


ROOF PLAN NOTES:
 1. ALL ROOF OVERHANGS ARE TO BE AT 1'-0" U.N.O.
 2. THESE PLANS ARE NOT TO BE SCALED FOR CONSTRUCTION PURPOSES
 3. IT IS THE CONTRACTOR'S RESPONSIBILITY TO VERIFY THE ACCURACY OF ALL DETAILS AND DIMENSIONS

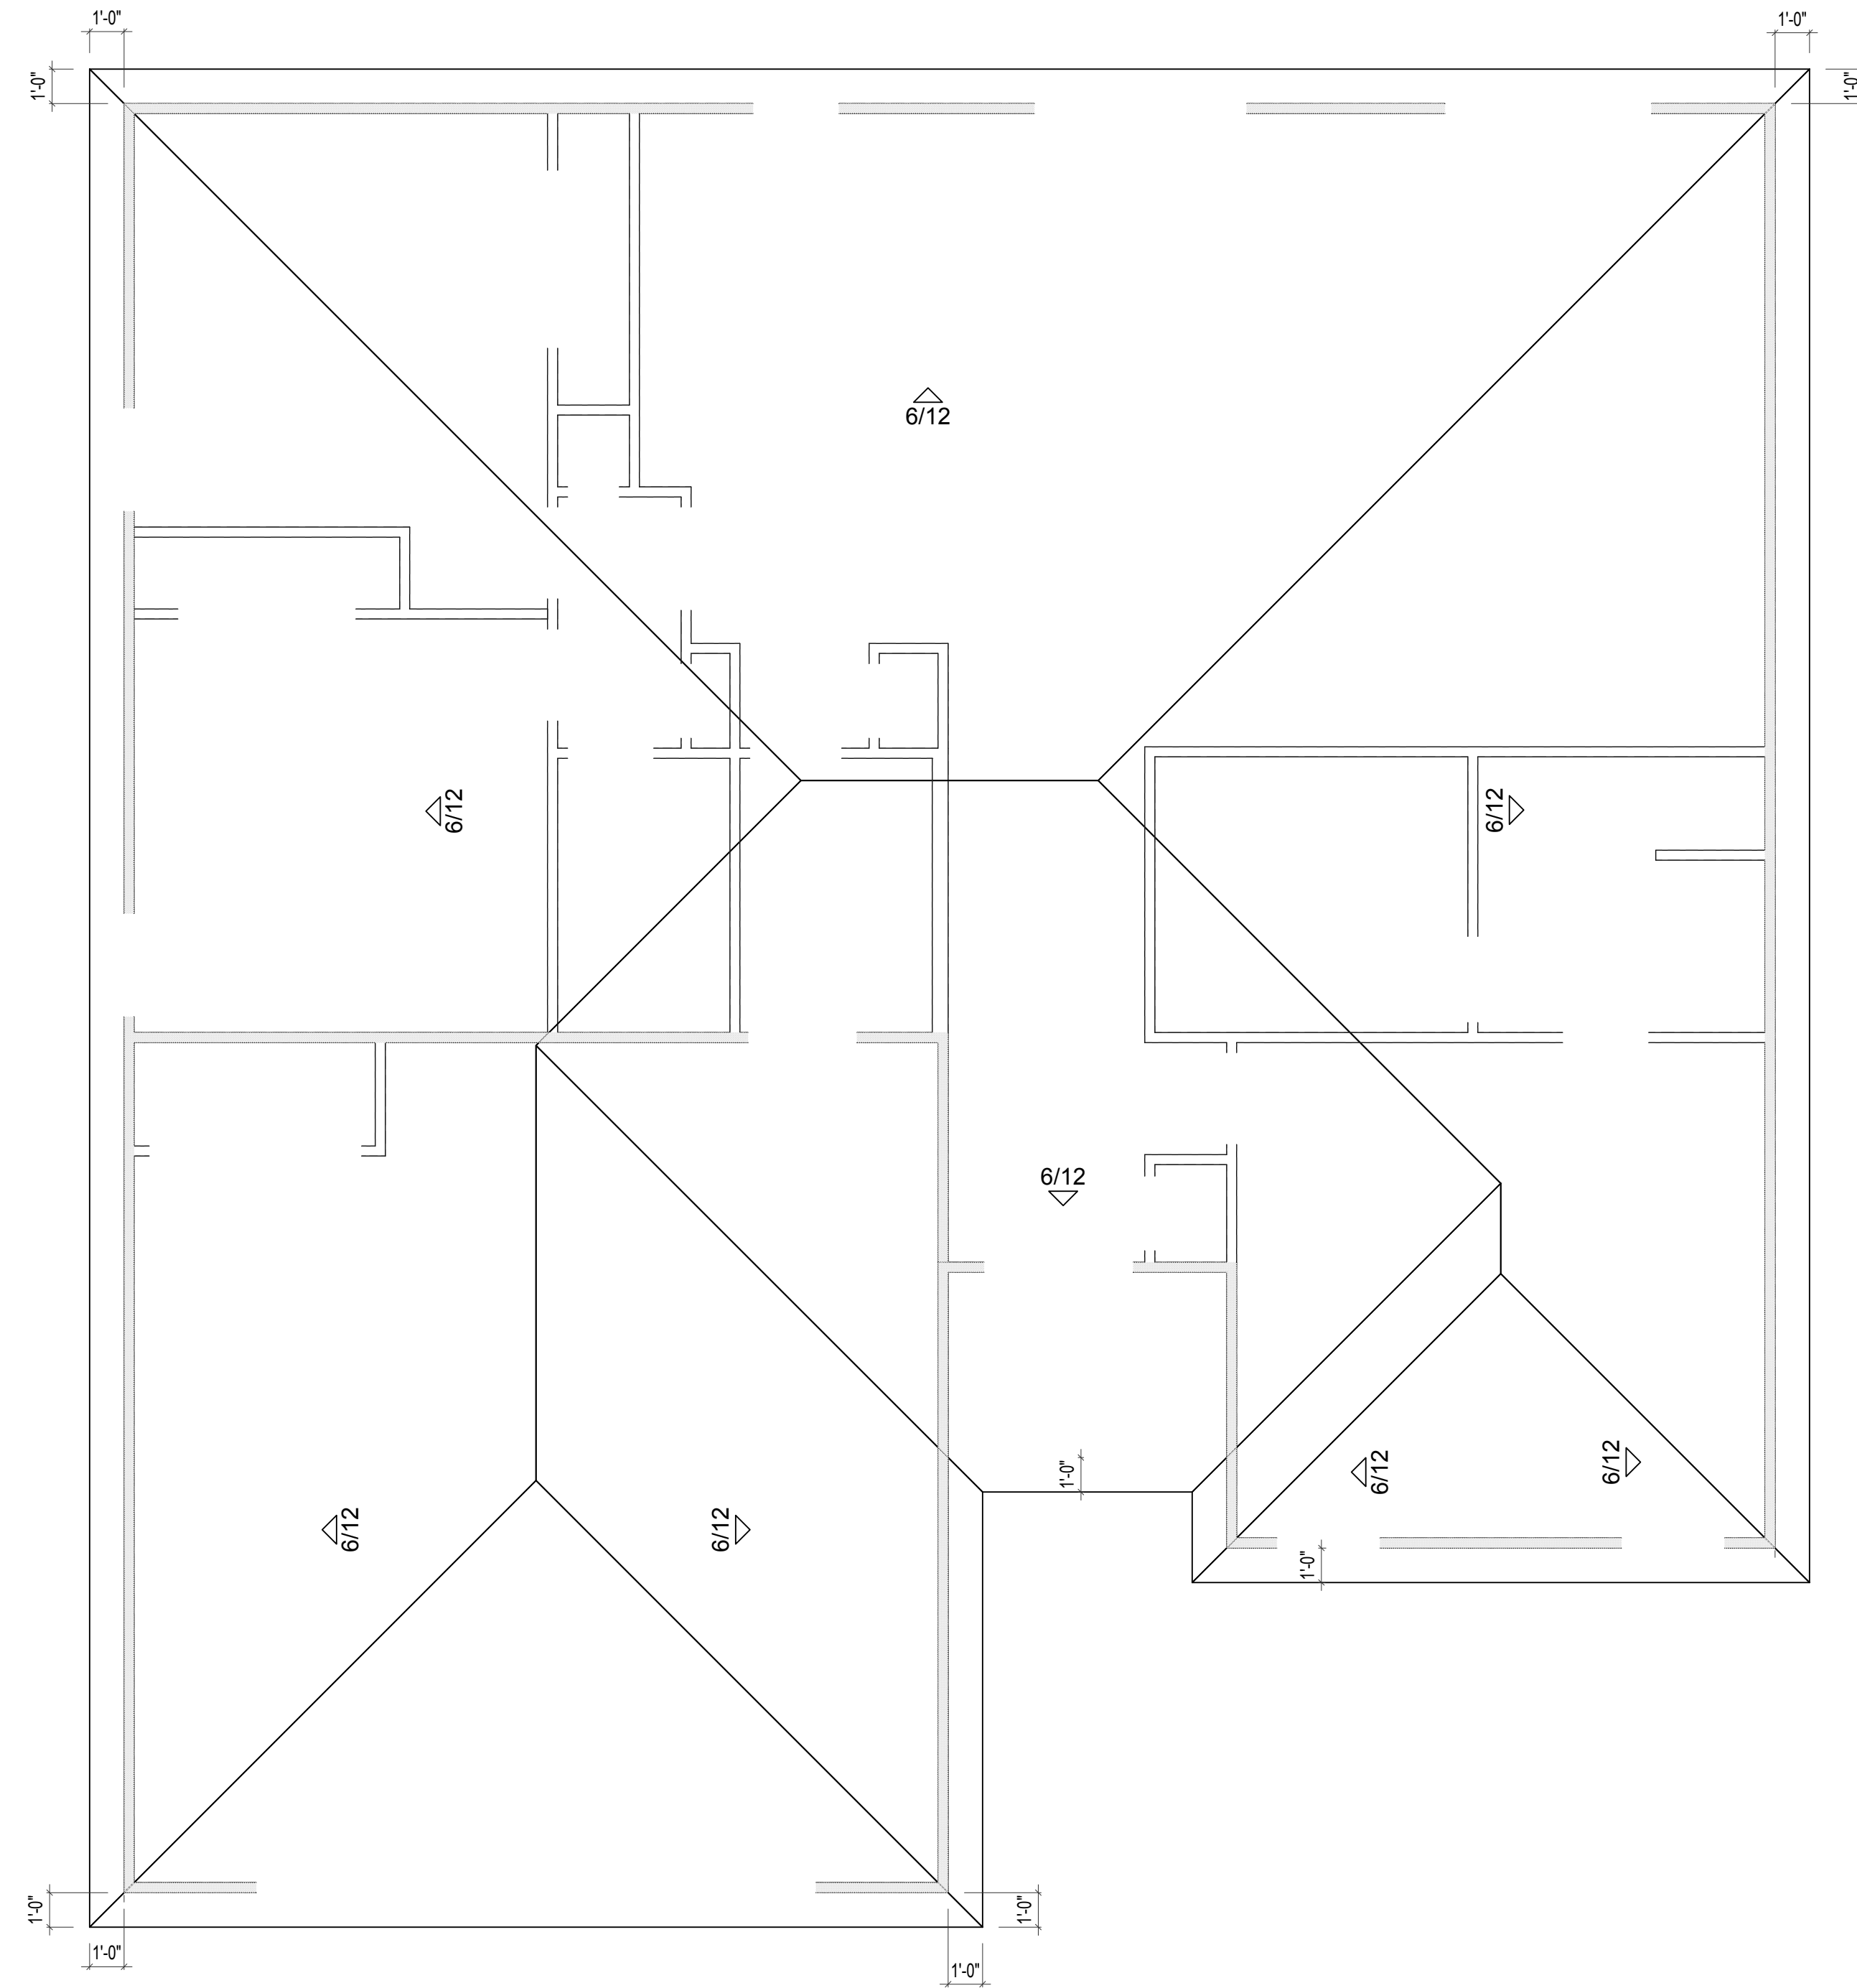

ROOF PLAN

ELEVATION C

SCALE: 1/4"=1'-0"

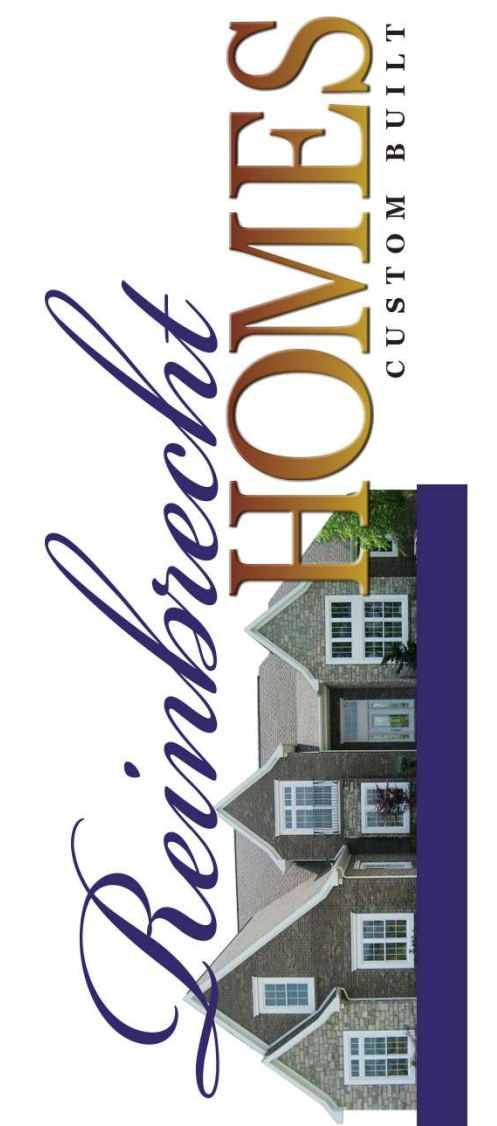

PRINT DATE:
04/17/2015

Wrigley
FOR: _____

LOCATION: _____


SHEET NUMBER

04.01.01

REMARKS

DATE

REV. NO.

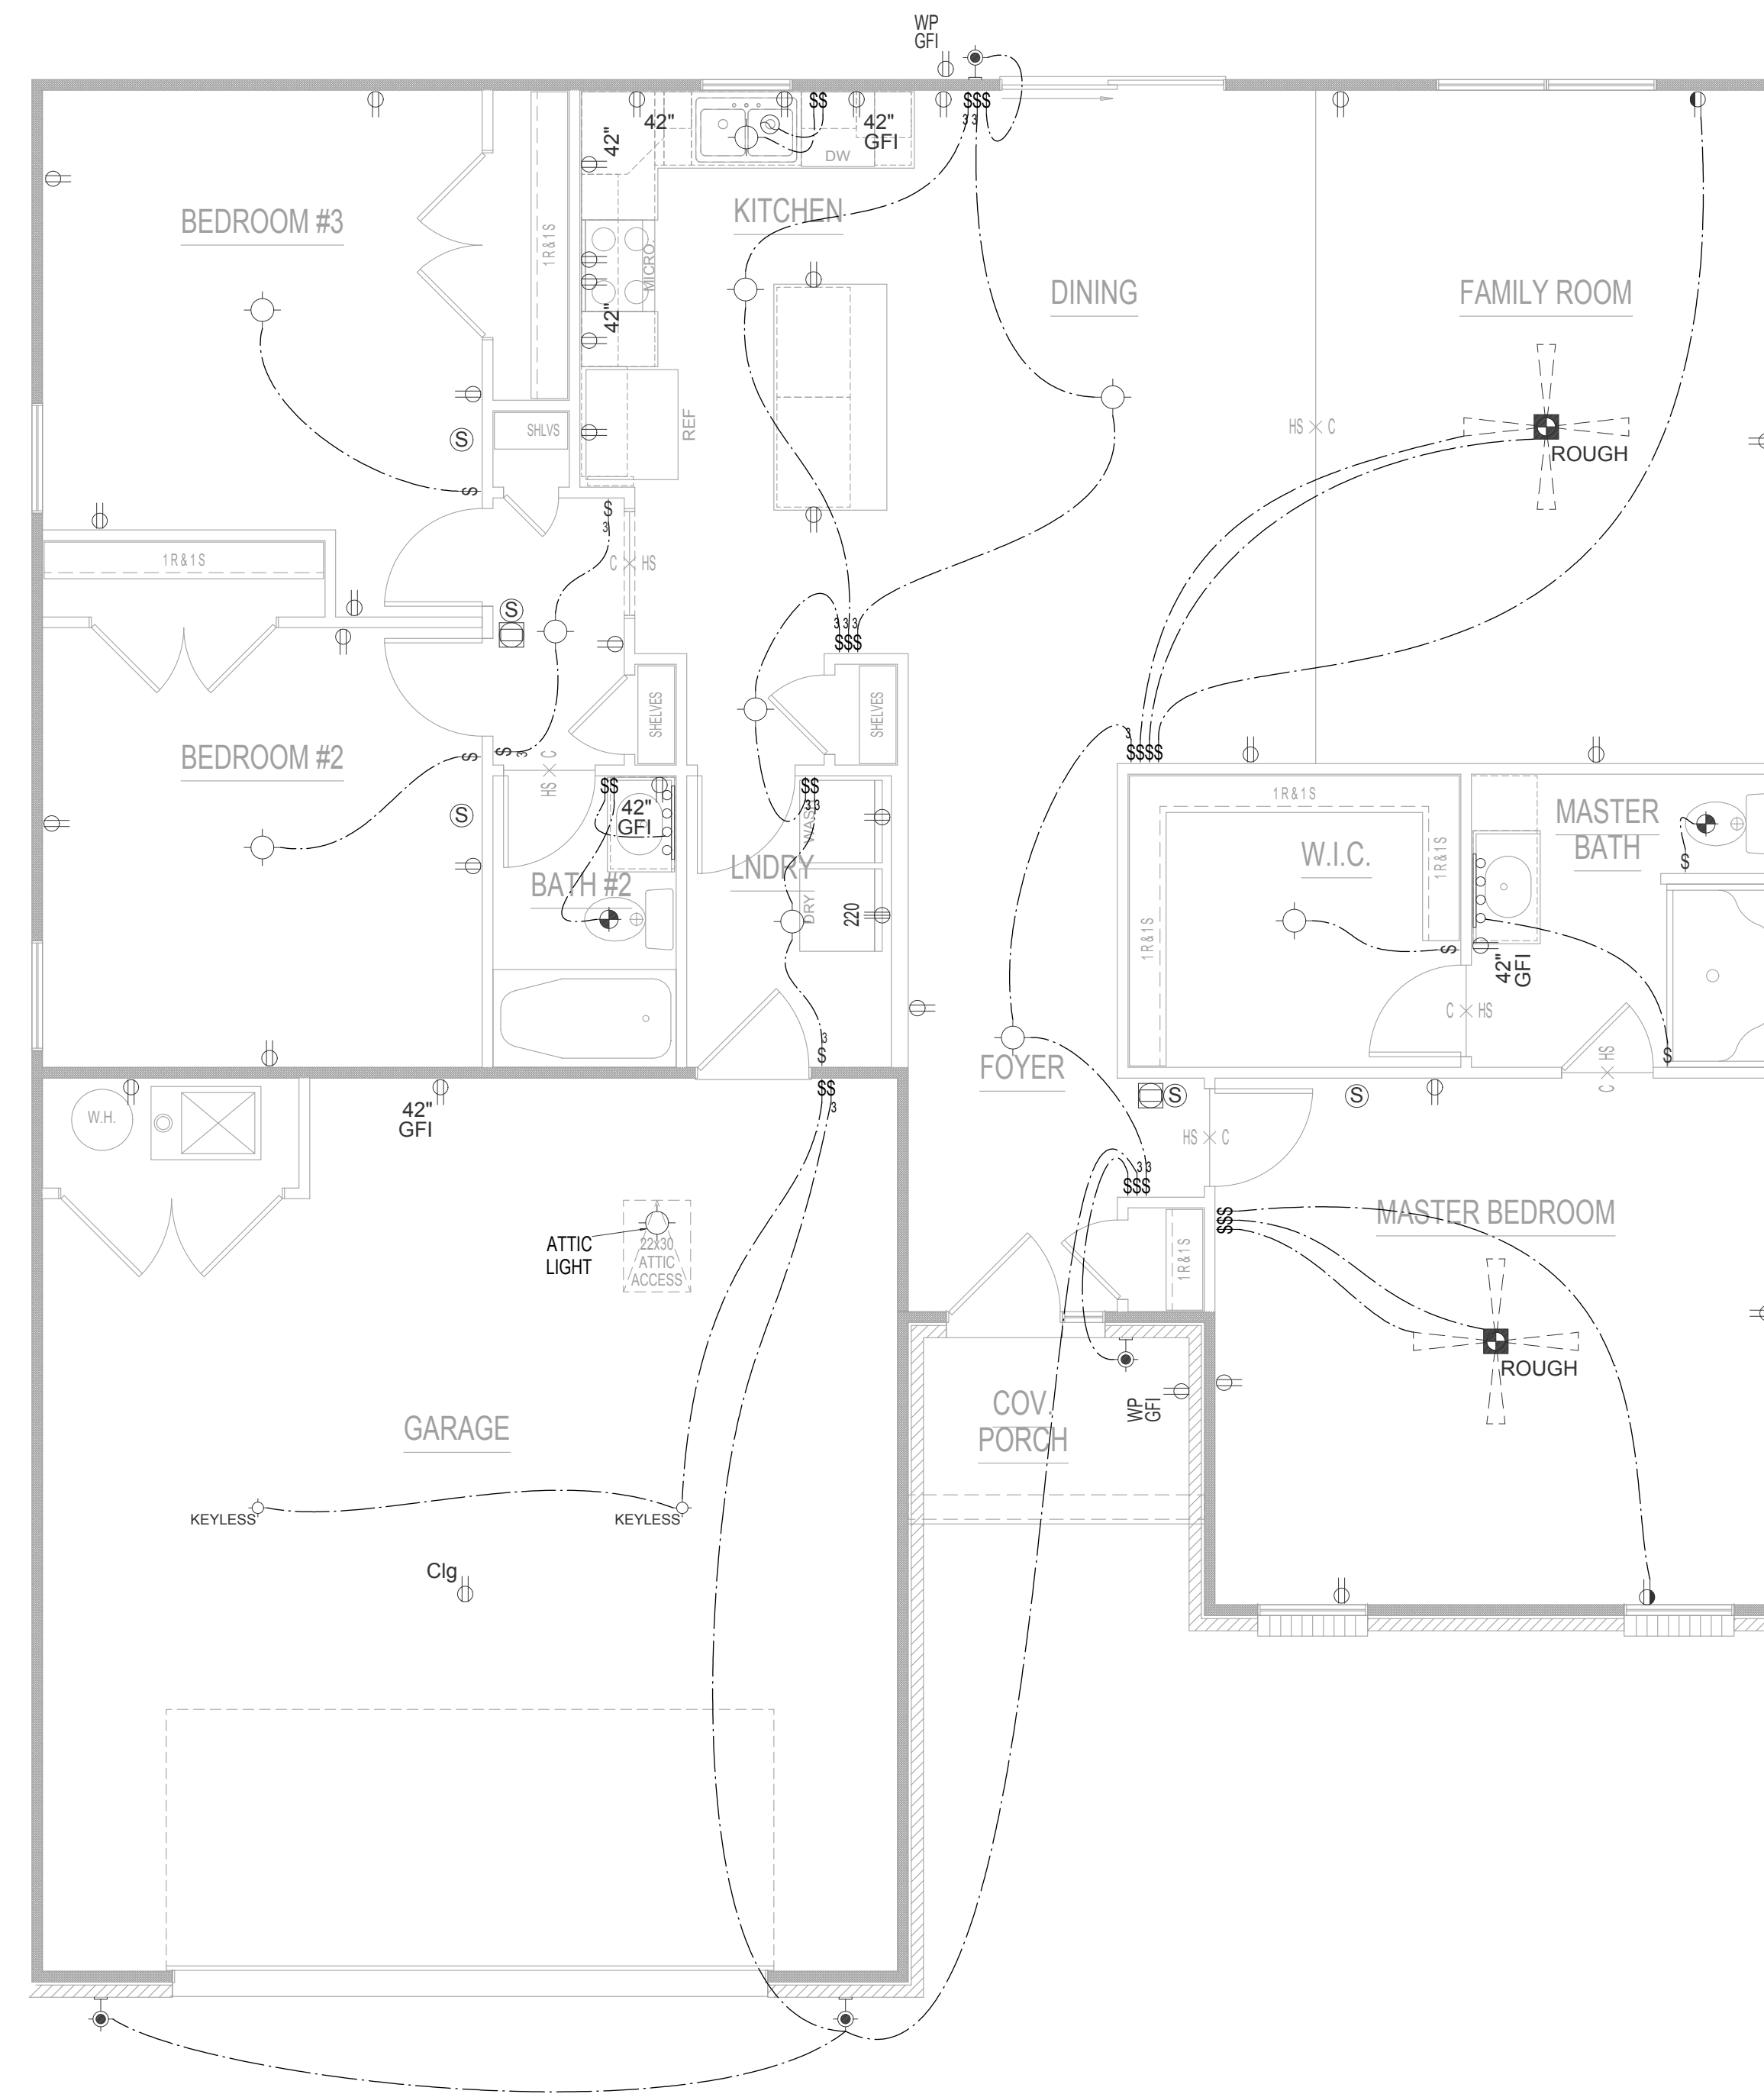


FIRST FLOOR ELECTRICAL

ELEVATION A, B, C, or D

SCALE: 1/4"=1'-0"

	SINGLE POLE SWITCH
	THREE WAY SWITCH
	FOUR WAY SWITCH
	DIMMER SWITCH
	SWITCH AND OUTLET
	SINGLE OUTLET
	DUPLEX OUTLET
	CEILING OUTLET
	FLOOR OUTLET
	GROUND FAULT INTERRUPT
	RANGE OUTLET
	WATERPROOF OUTLET
	HIGH VOLTAGE OUTLET (220)
	GARBAGE DISPOSAL
	SMOKE DETECTOR WALL/CLG
	CARBON MONOXIDE WALL/CLG
	THERMOSTAT
	DATA OUTLET
	DOOR BELL BUTTON
	DOOR BELL CHIMES
	TELEVISION OUTLET
	TELEPHONE OUTLET
	ELECTRICAL PANEL
	FLOOD LIGHT
	EXTERIOR WALL FIXTURE
	GARAGE SERVICE DOOR
	LIGHT TRACK PACKAGE
	BATH FAN
	BATH FAN / LIGHT COMBO
	PULL CHAIN FIXTURE
	CEILING FIXTURE - FLUSH MOUNT
	CEILING KEYLESS LIGHT
	WATERPROOF RECESSED CAN
	HANGING CEILING FIXTURE
	WALL FIXTURE SINGLE
	WALL FIXTURE DOUBLE
	RECESSED CAN LIGHT FIXTURE
	RECESSED EYEBAL CAN FIXTURE
	BATH STRIP LIGHT
	WALL FIXTURE / STAIR LIGHT
	UNDER CABINET LIGHT FIXTURE
	PENDANT LIGHT FIXTURE
	CLOSET CASTER LIGHT
	LIGHTED CEILING FAN PACKAGE
	CEILING LIGHT WITH ROUGH
	ROUGH IN FOR FAN (TWO SWITCHES)
	1 X 4 FLUORESCENT PACKAGE

REV. NO.	DATE	REMARKS

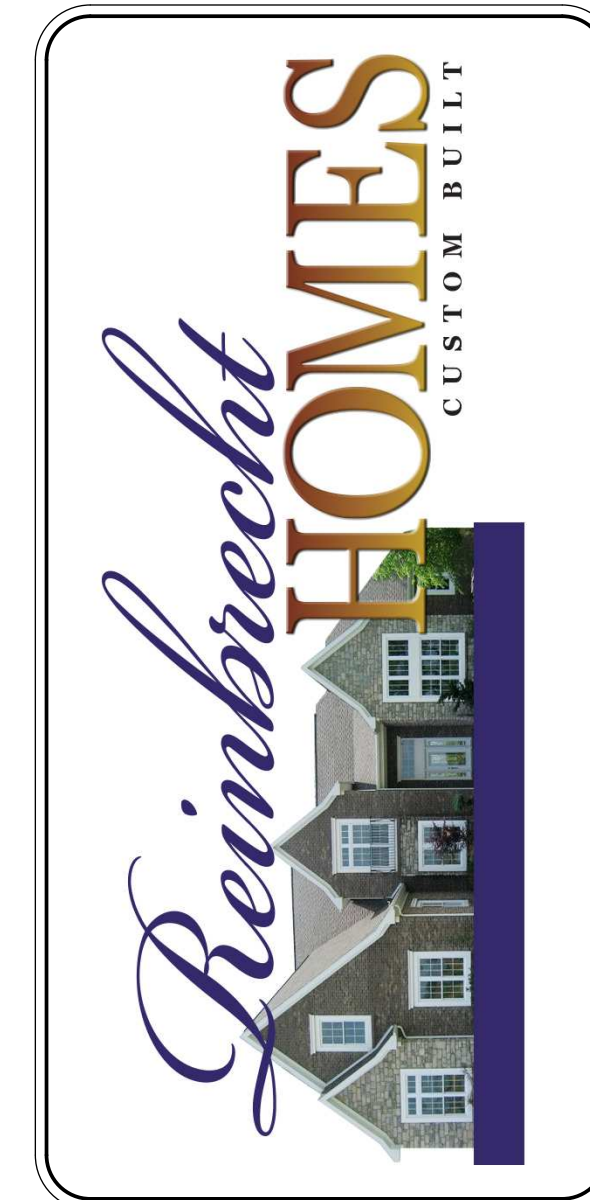

PRINT DATE:
04/17/2015

Wrigley
FOR: _____
LOCATION: _____

SHEET NUMBER
05.01.00

