

Hughes Floorplan

Poet Square



FRONT ELEVATION A




FRONT ELEVATION B



FRONT ELEVATION C




FRONT ELEVATION D

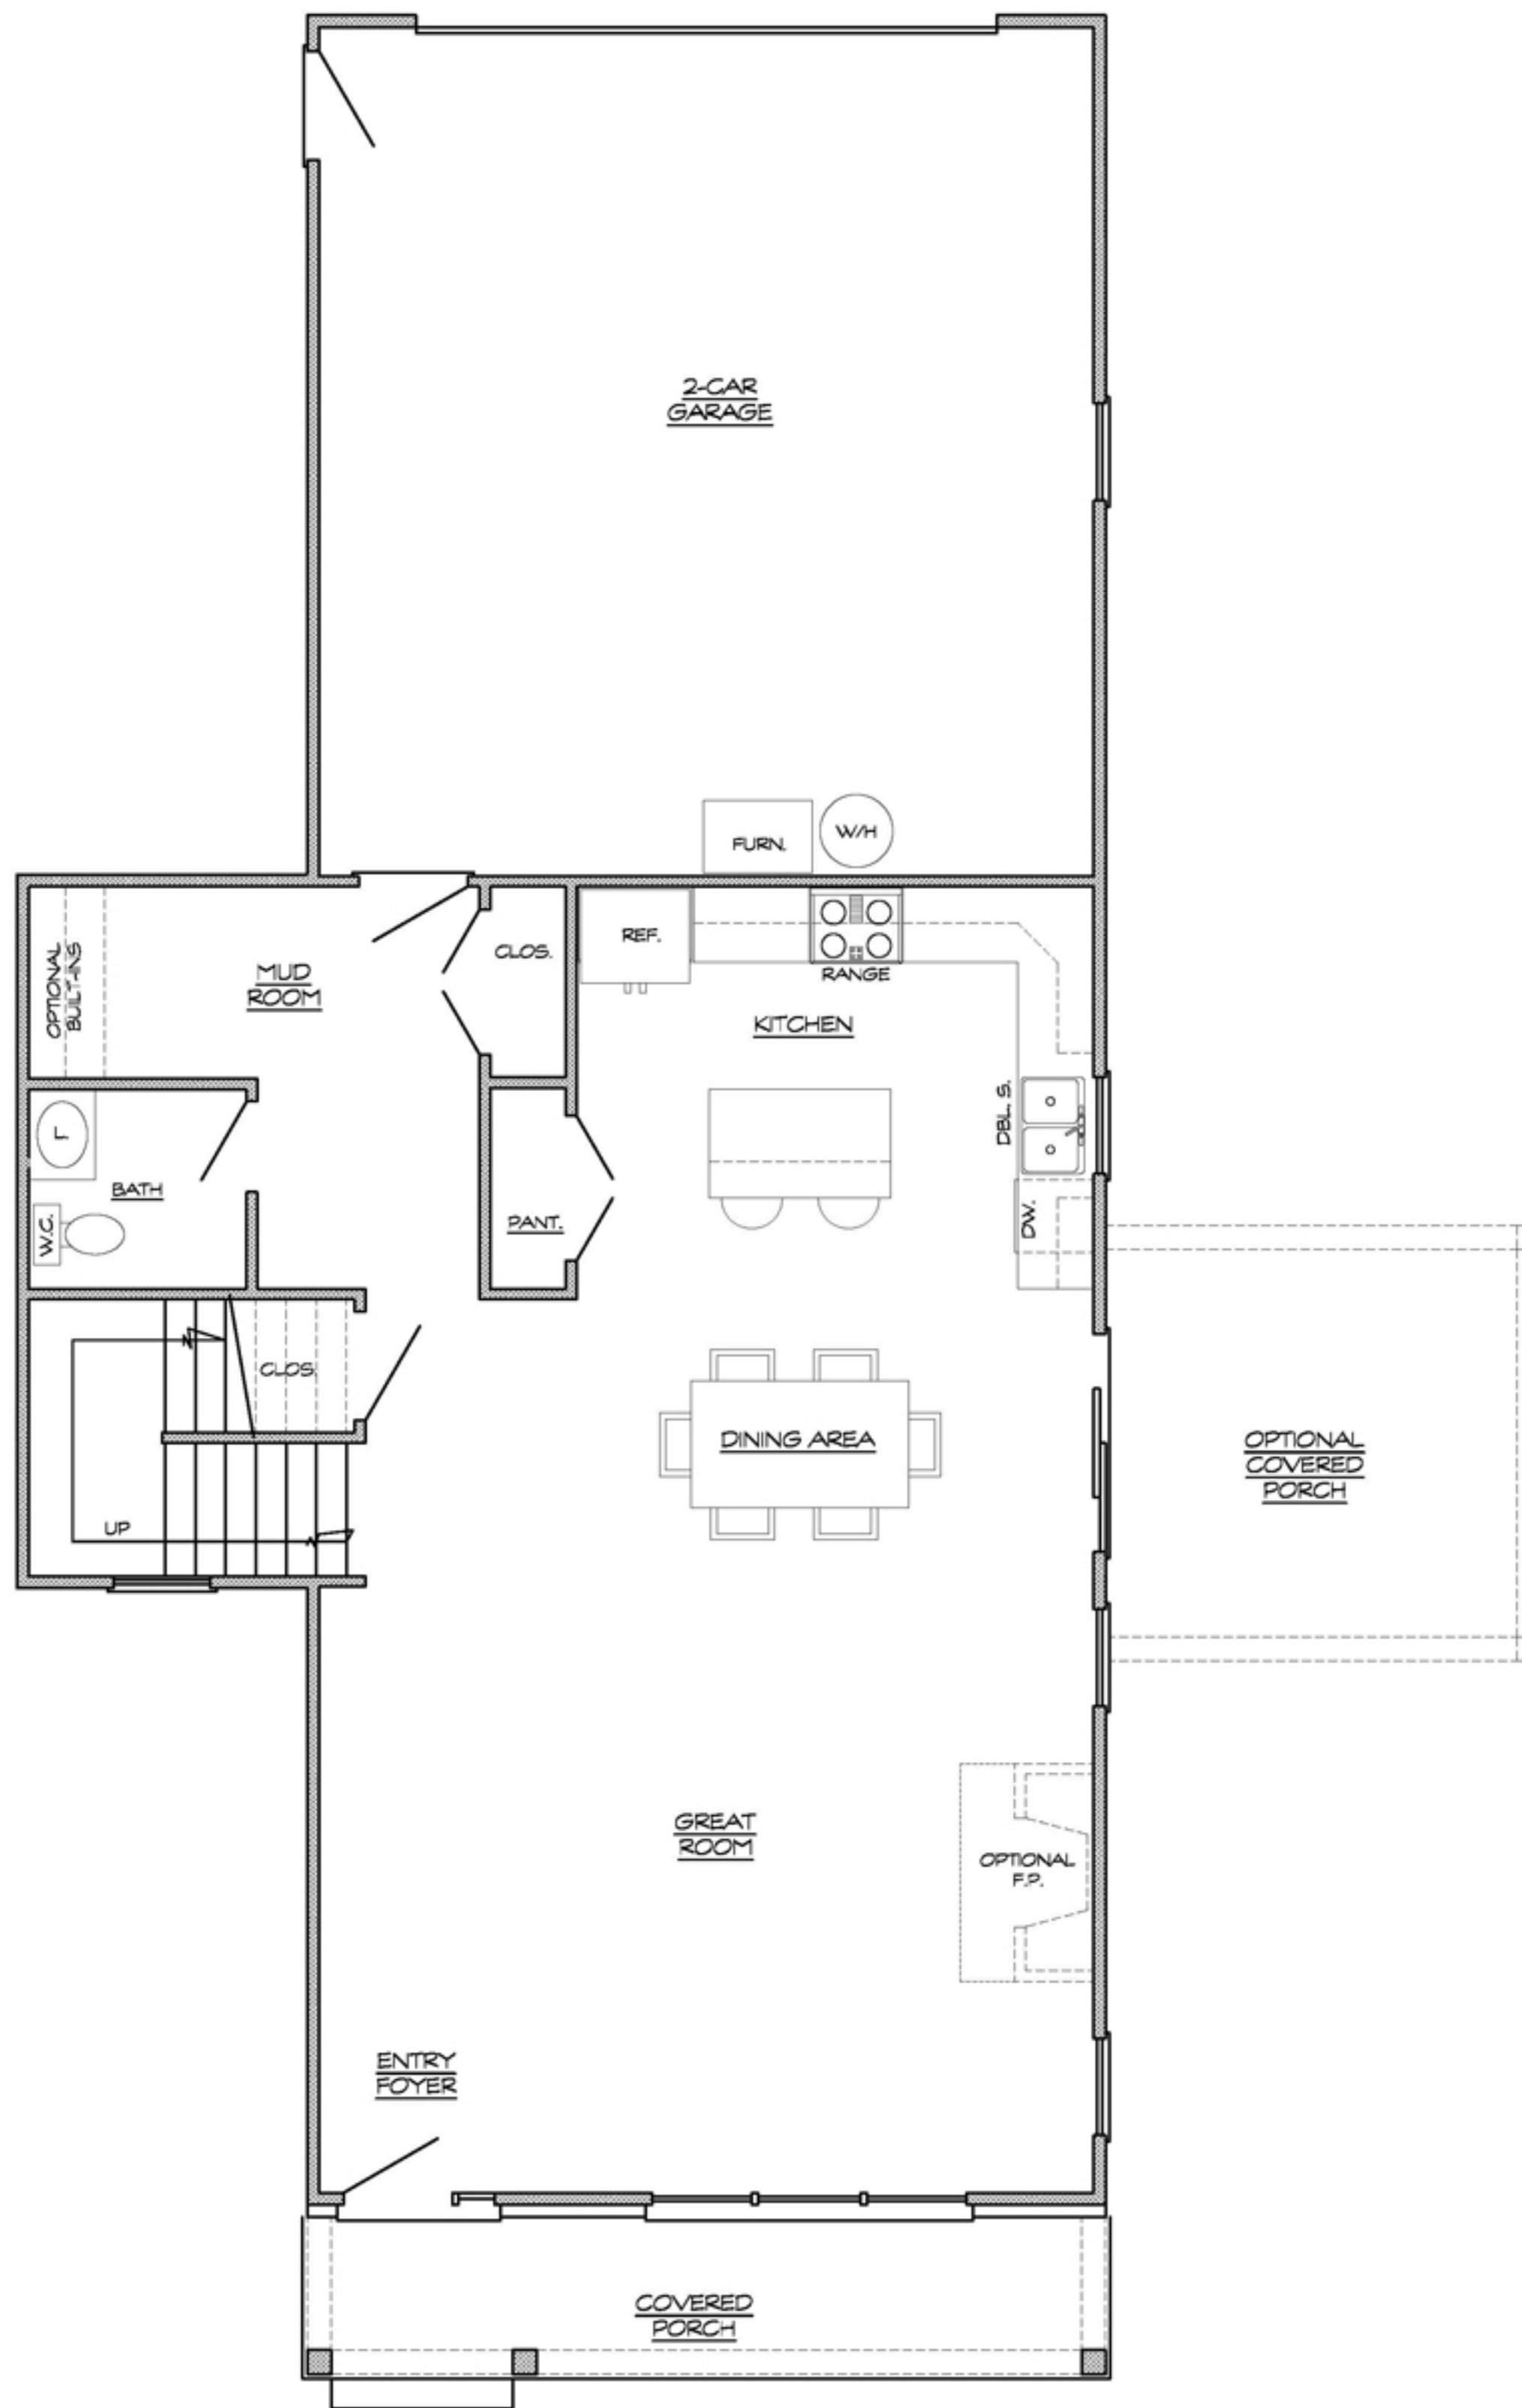

MAIN LEVEL FLOOR PLAN

SCALE: 1/4"=1'-0"

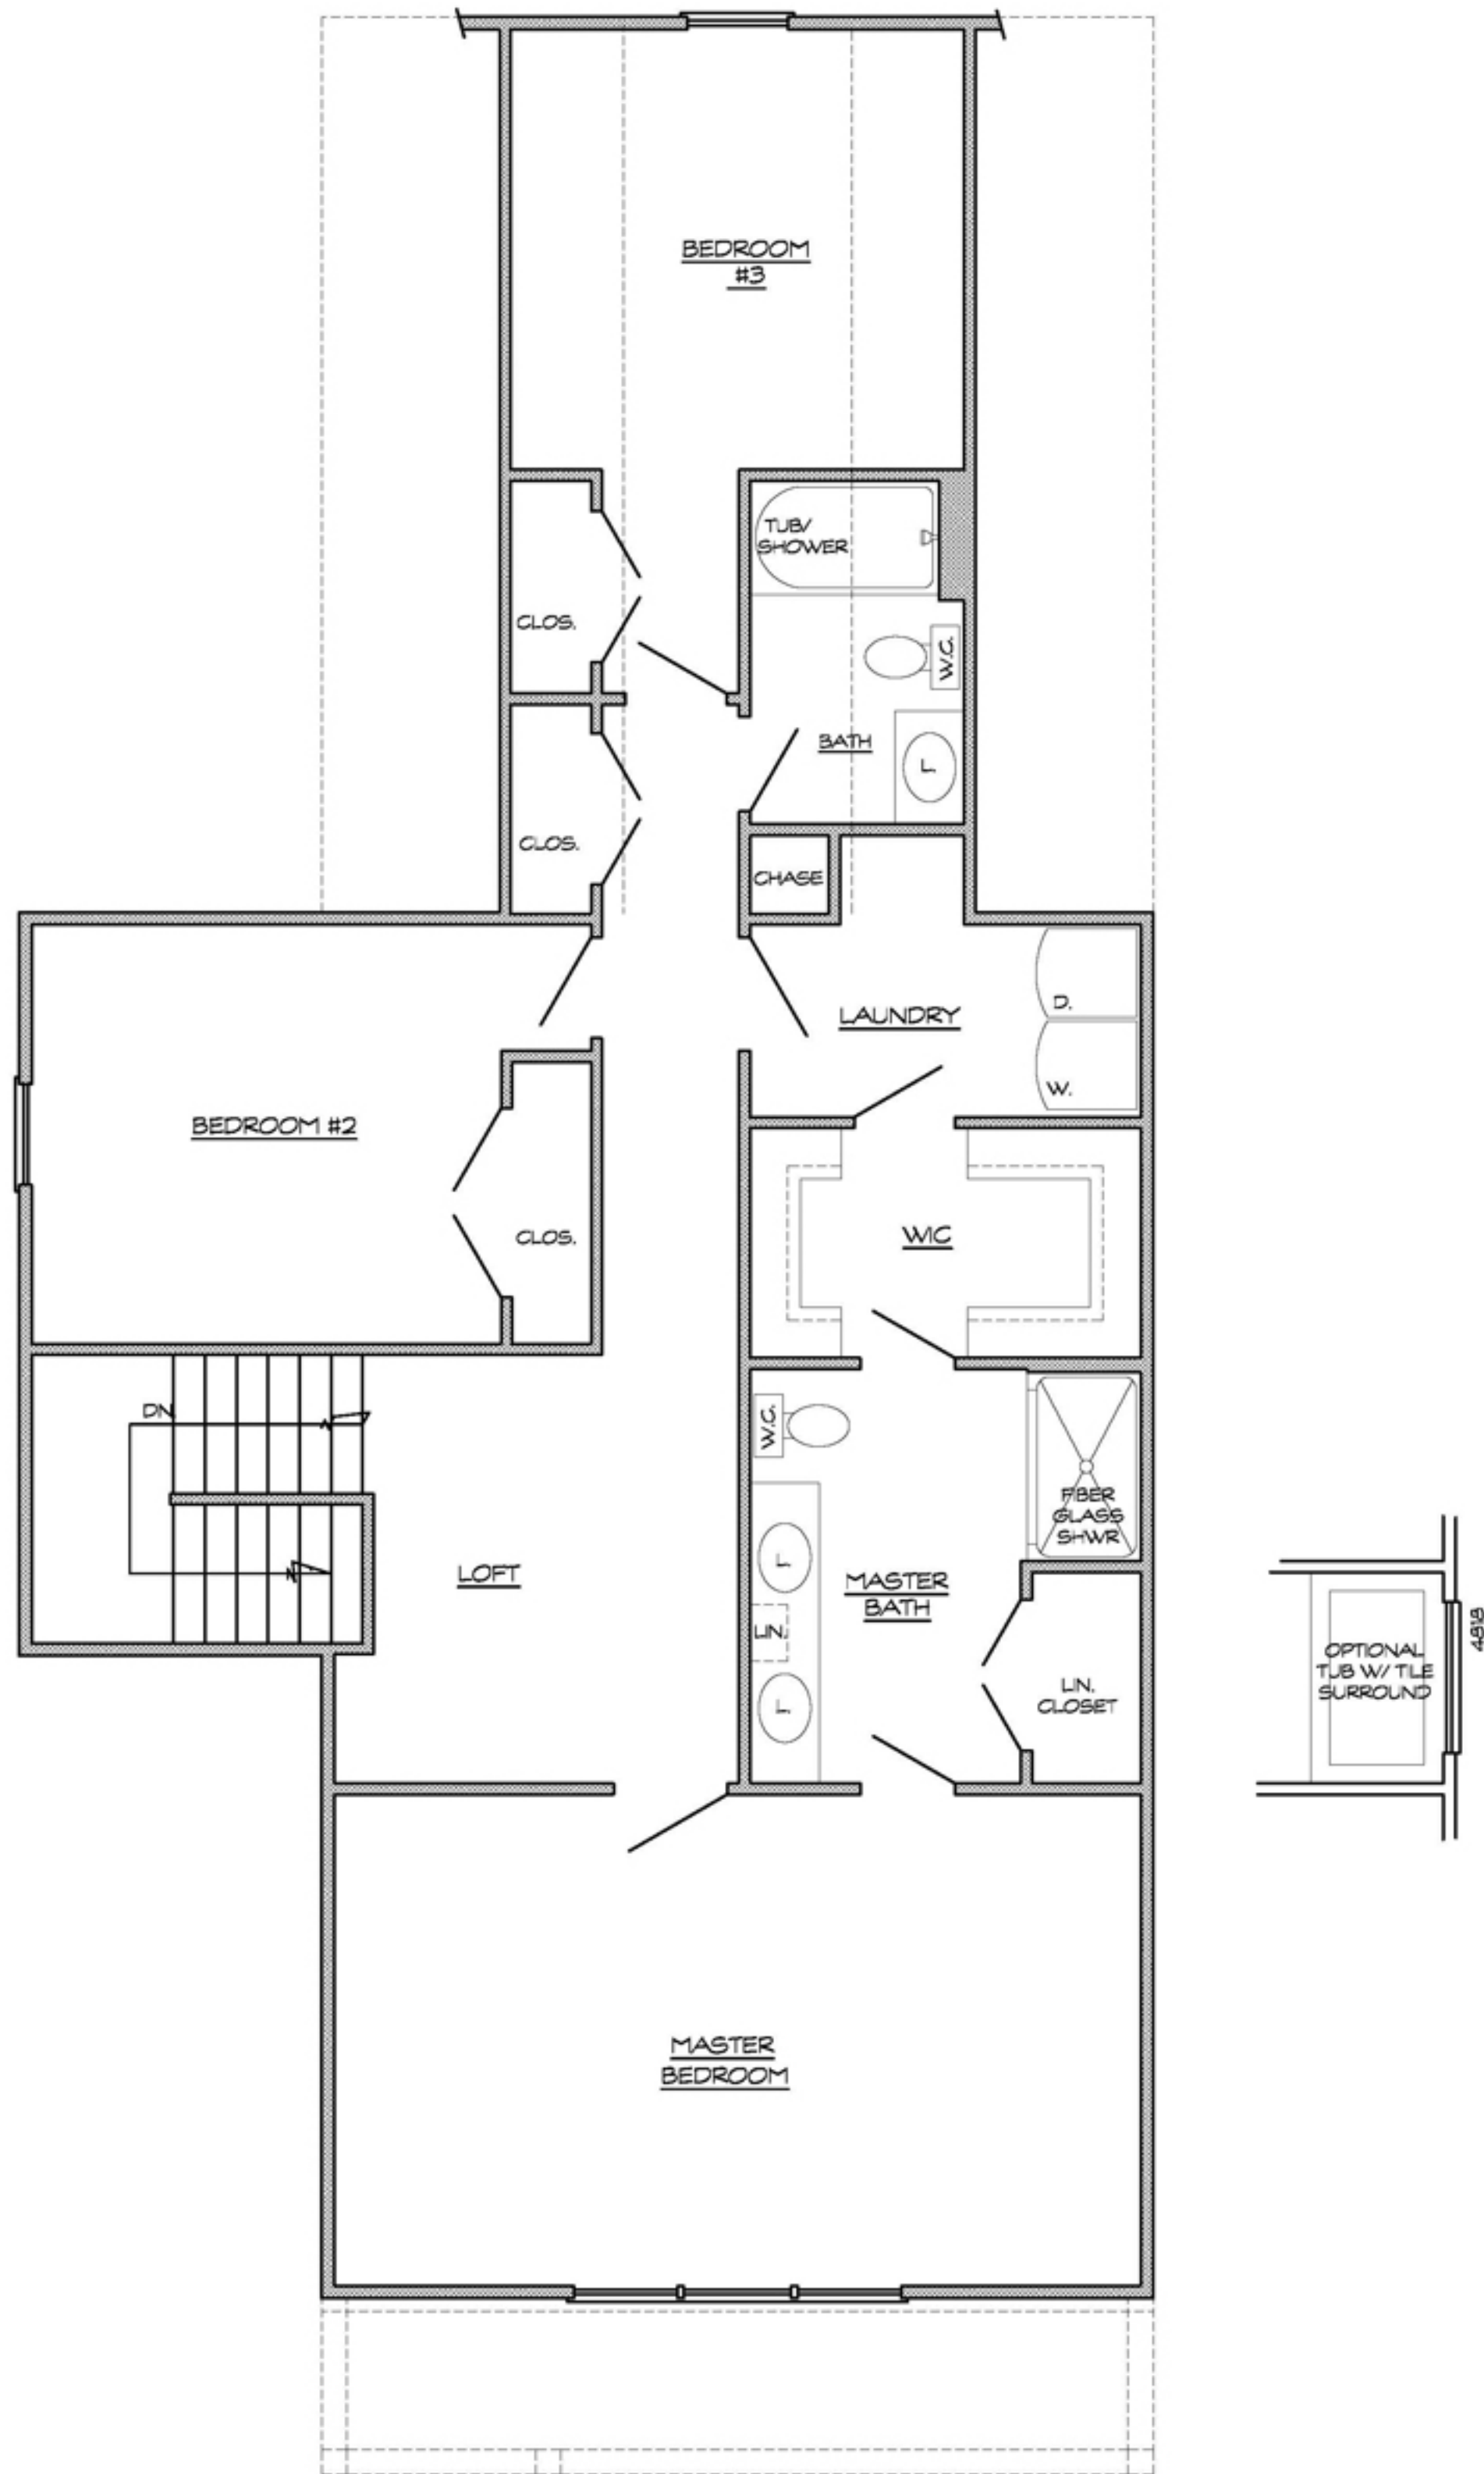

SECOND LEVEL FLOOR PLAN