



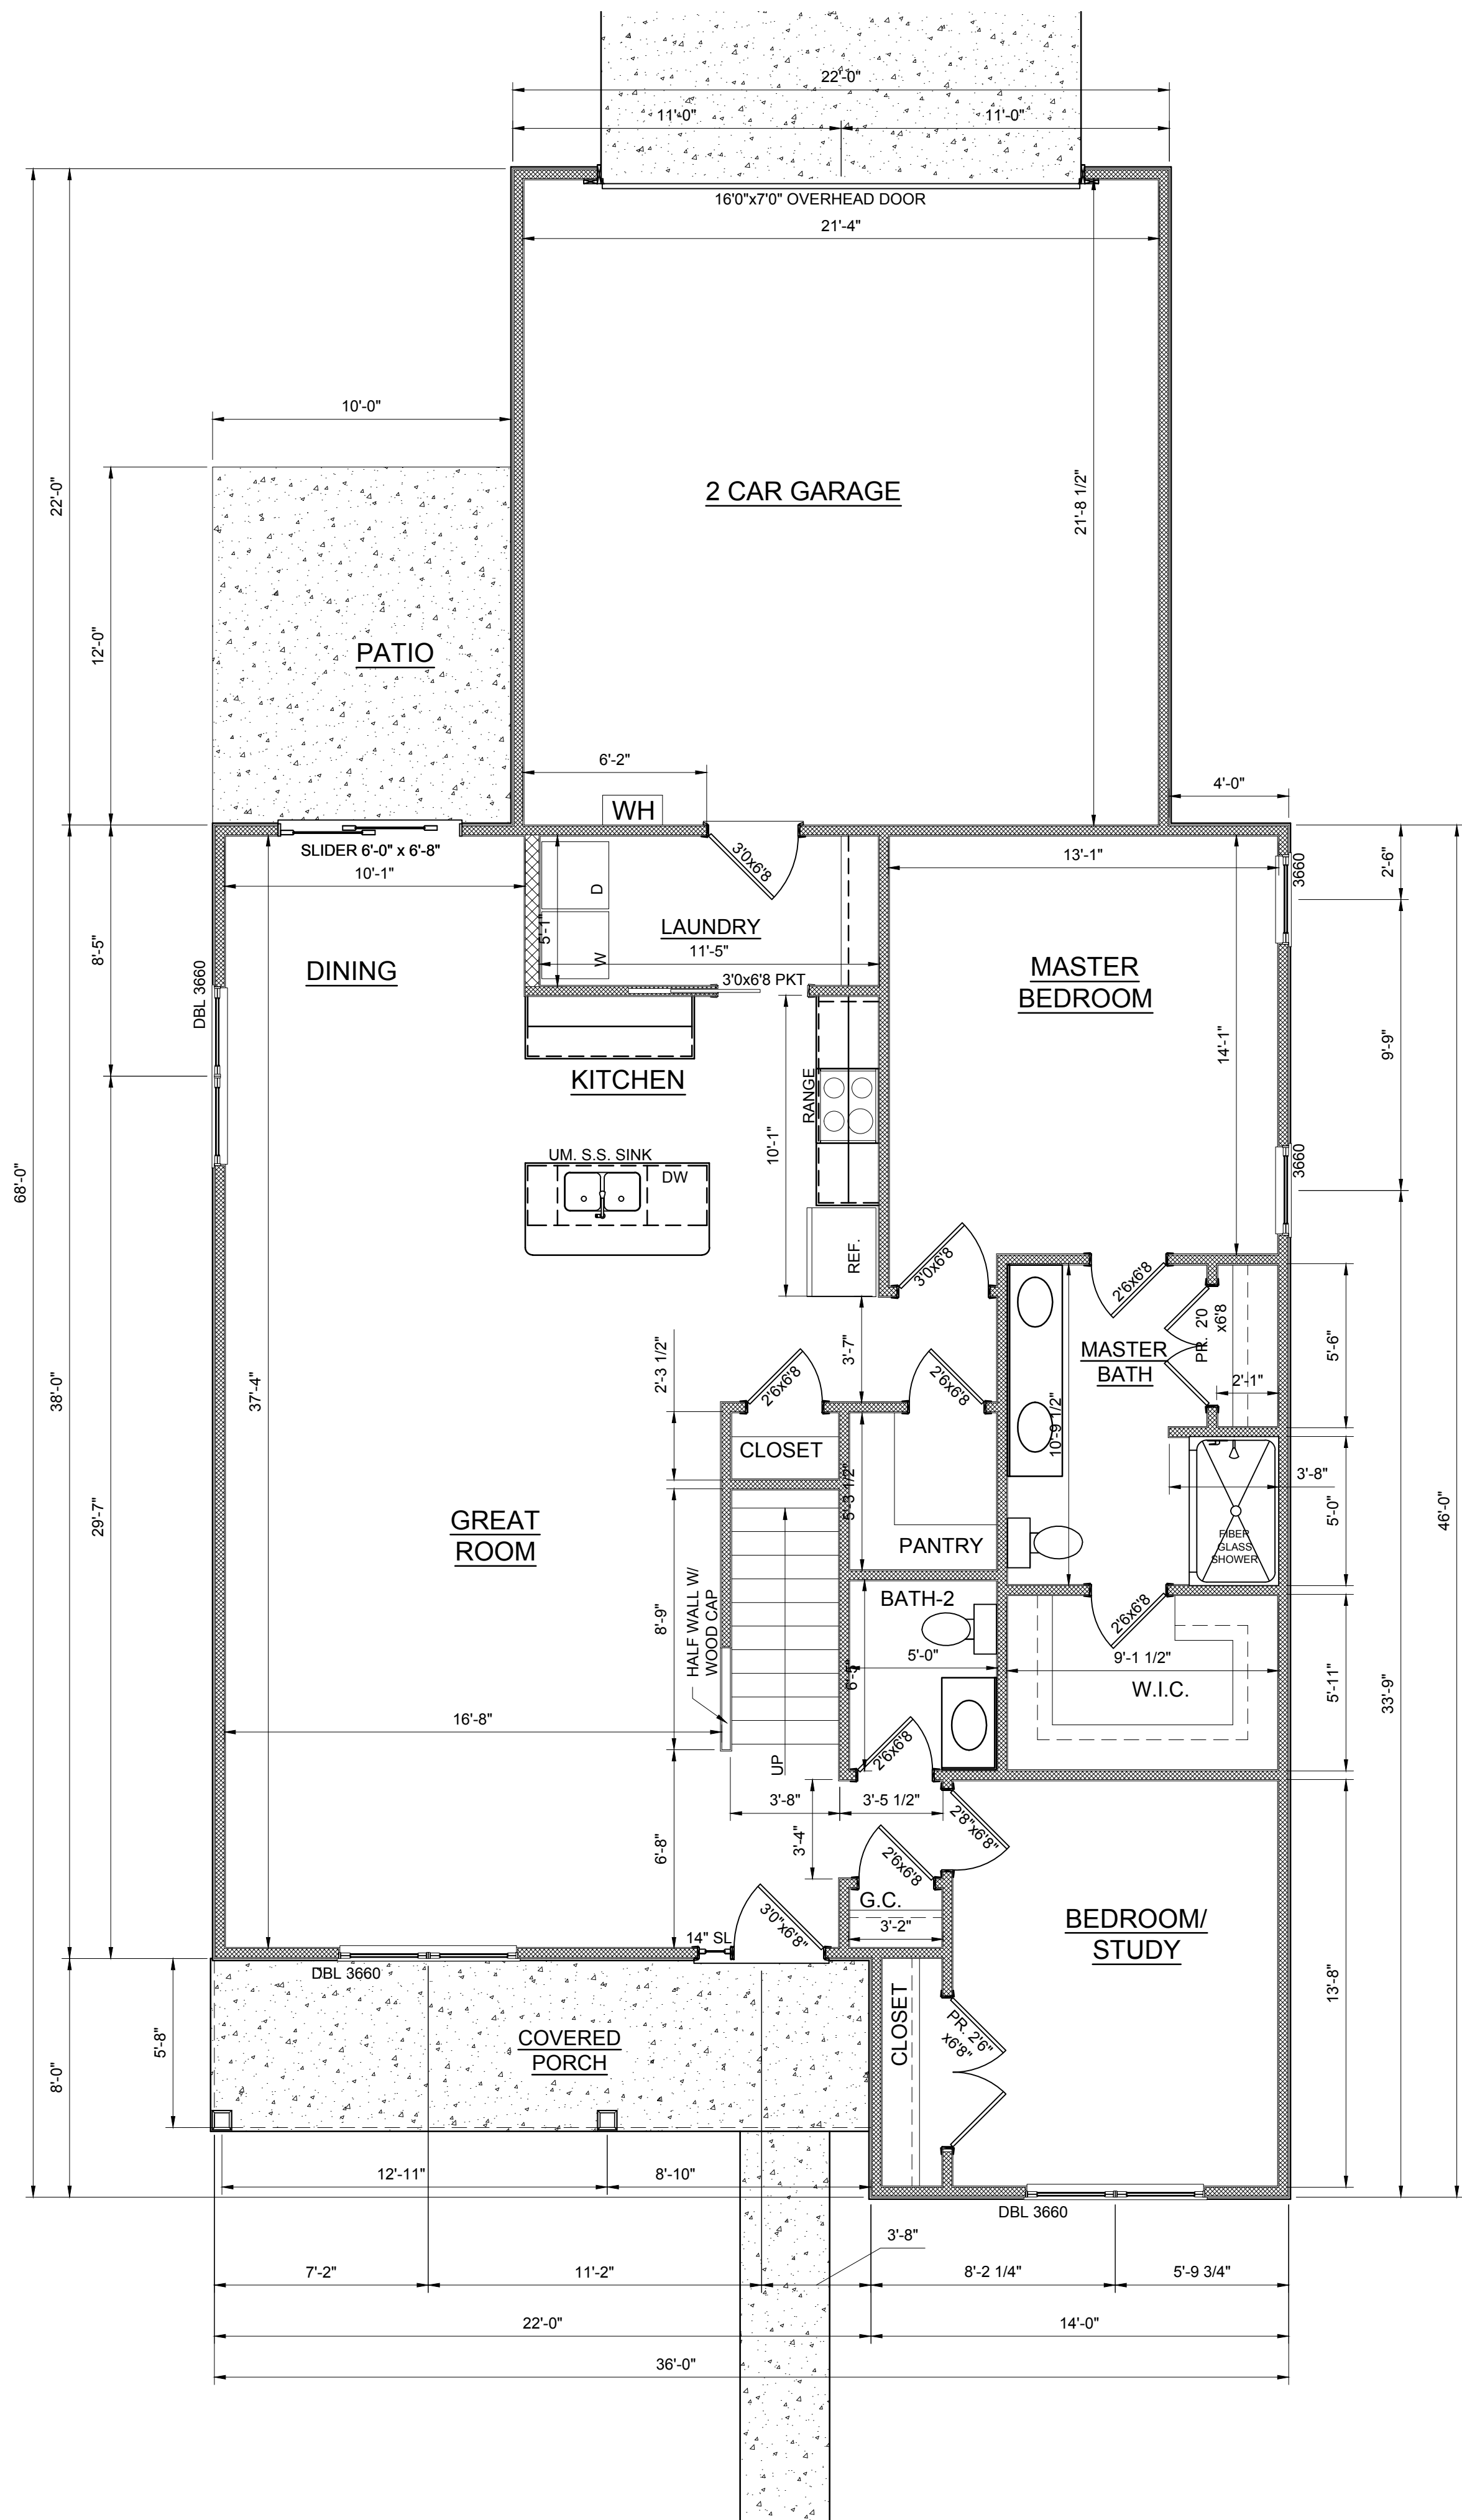

MAIN LEVEL PLAN
SCALE: 1/4" = 1'-0"

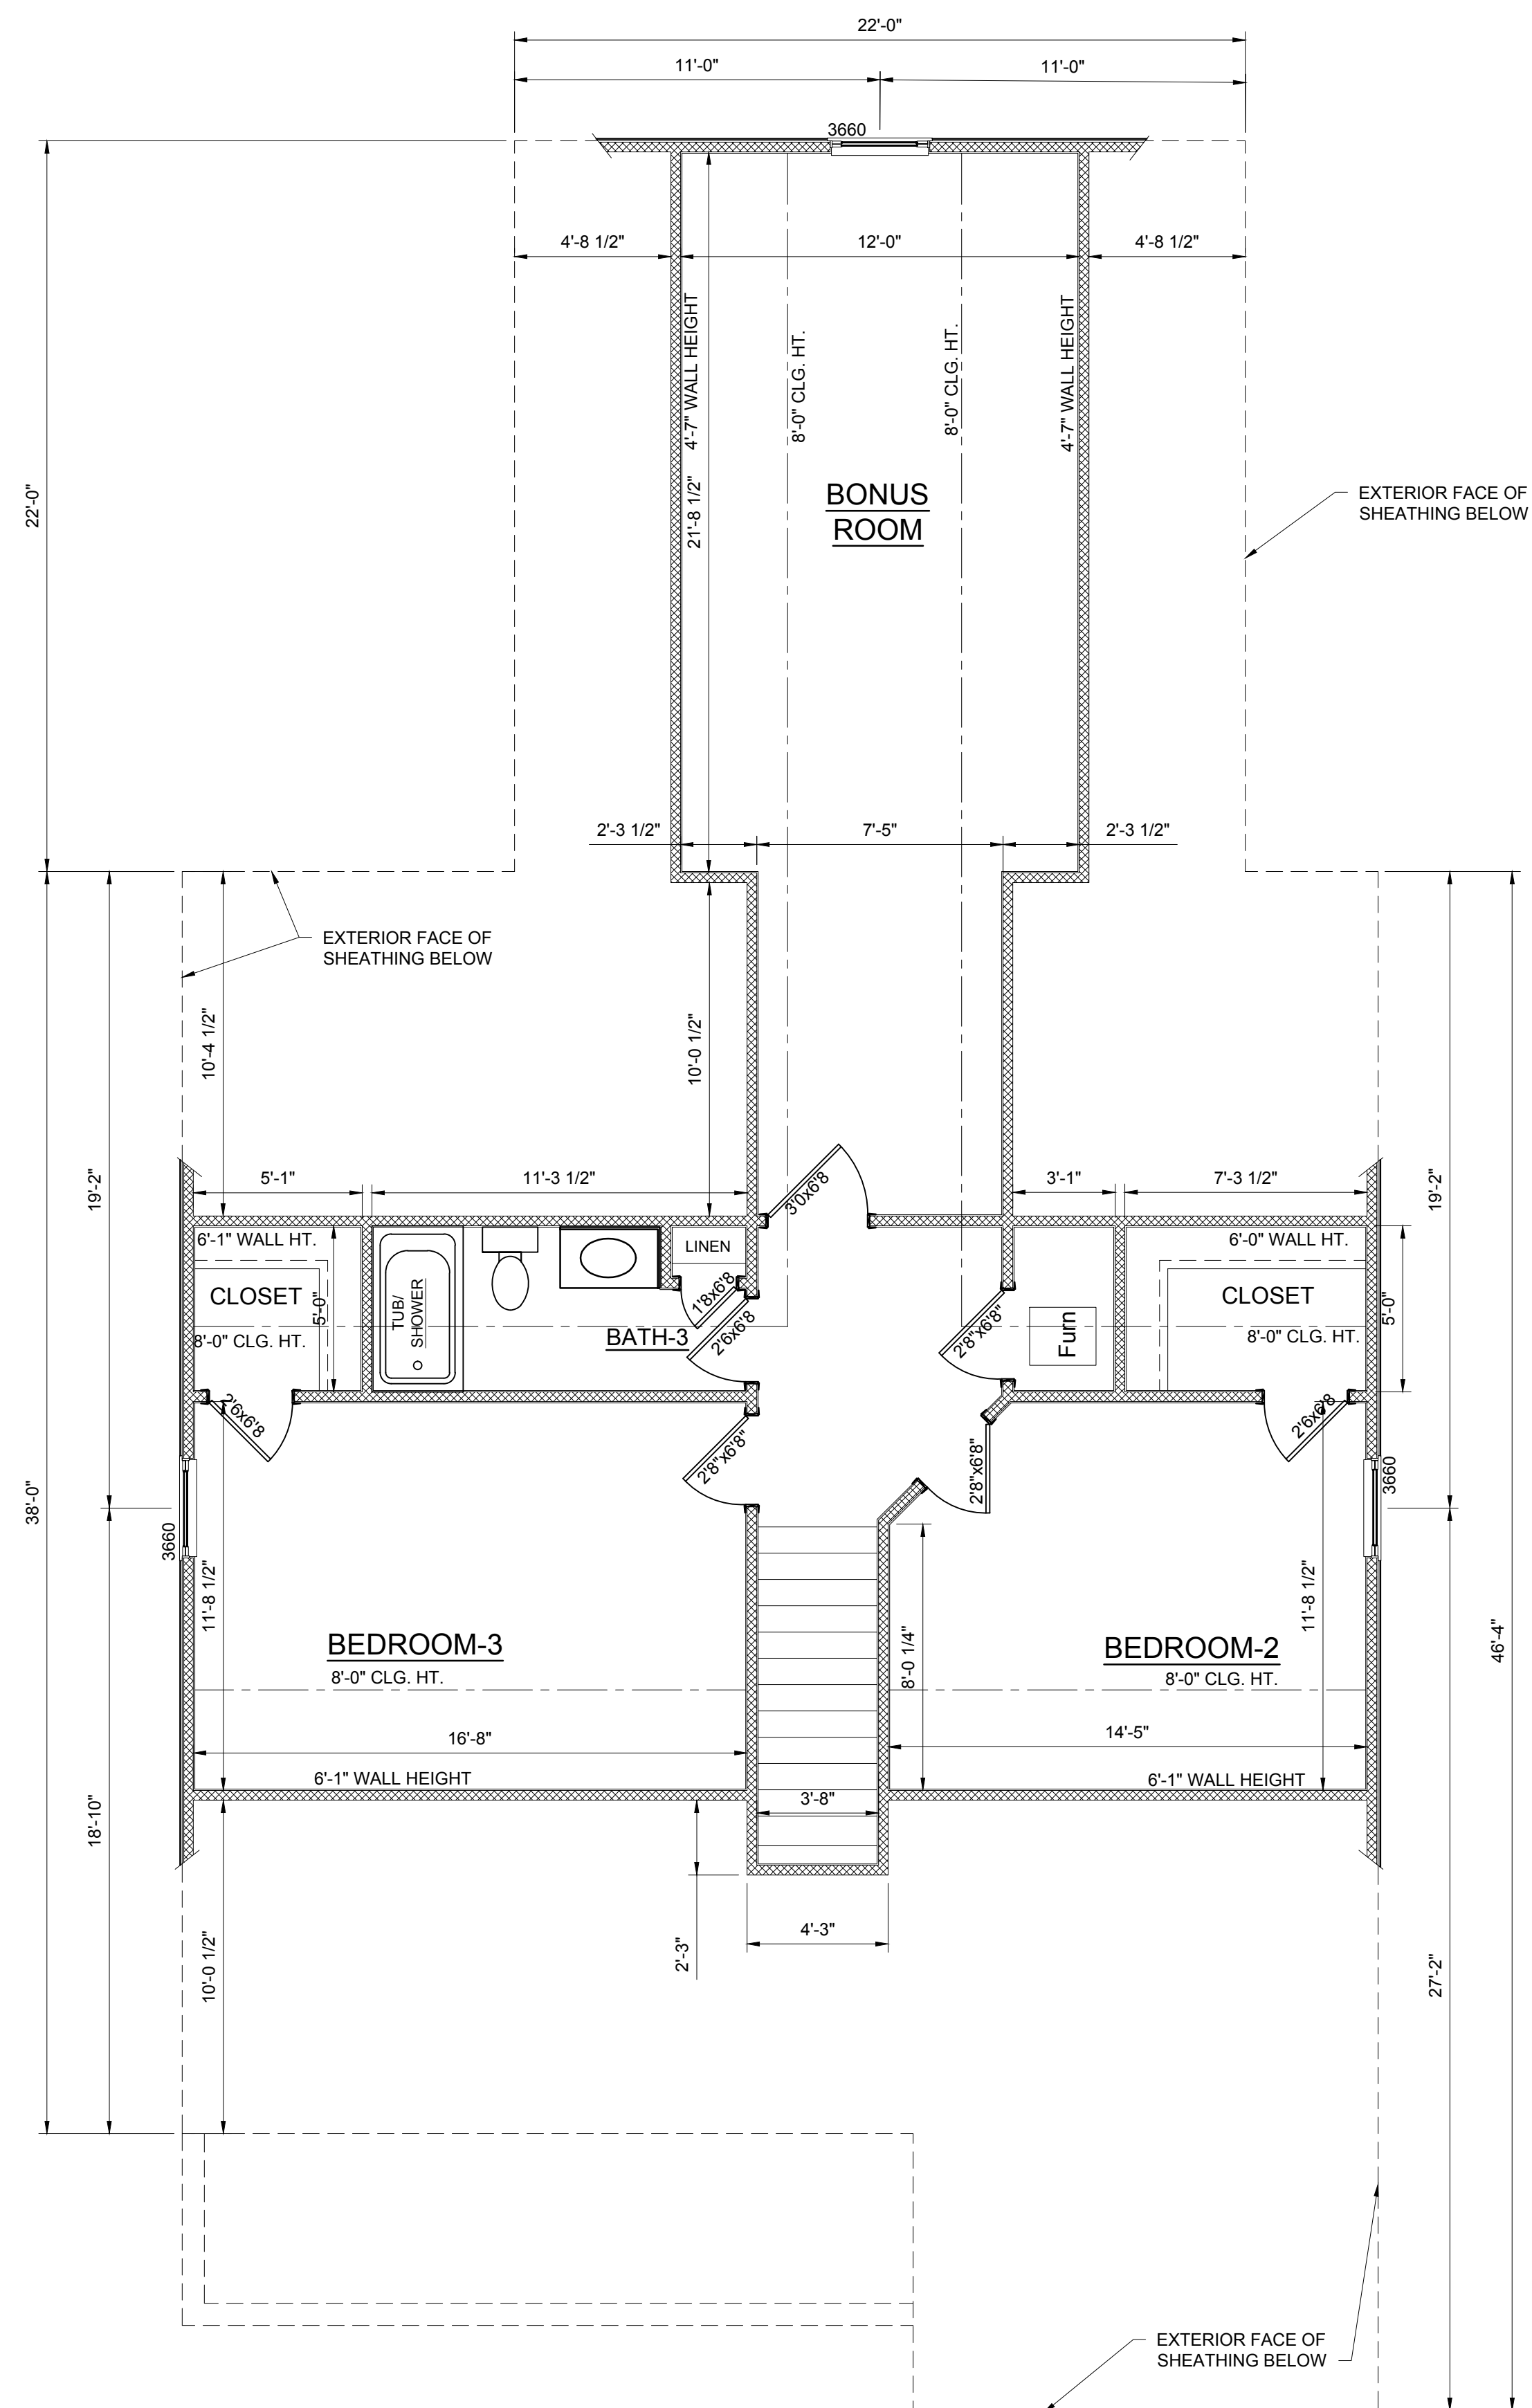

UPPER LEVEL PLAN
SCALE: 1/4" = 1'-0"

CONSTRUCTION LEGEND:

AREA RECAP:

MAIN LEVEL:	1,478 SQ. FT.
UPPER LEVEL:	642 SQ. FT.
BONUS ROOM	361 SQ. FT.
FRONT PORCH:	66 SQ. FT.
REAR PATIO	120 SQ. FT.
2 CAR GARAGE:	483 SQ. FT.

MATERIALS KEY:

	FRAME WALLS
	STONE VENEER
	BRICK VENEER

GENERAL NOTES:

- SLAB ON GRADE
- 8'-0" CEILING HEIGHT UNLESS OTHERWISE NOTED
- 6'-8" DOORS AND CASED OPENINGS HEIGHT
- VERIFY WINDOW MANUFACTURER WITH OWNER/CONTRACTOR
- WINDOW SIZES ARE SHOWN AS INCHES
- EXTERIOR DIMENSIONS TO FACE OF SHEATHING
- INTERIOR DIMENSIONS TO FACE OF STUD WALLS
- ALL WORK SHALL COMPLY WITH STATE & LOCAL BUILDING CODES & ALL OTHER APPLICABLE REGULATIONS. STATE & LOCAL CODES TAKE PRECEDENCE OVER ANY INFORMATION ON THIS PLAN.
- CONTRACTOR SHALL BE RESPONSIBLE FOR VERIFYING ALL DIMENSIONS & COORDINATING ALL REQUIRED PERMITS, INSPECTIONS, APPROVALS, ETC.

POET SQUARE LOT 101
BOXWOOD SPEC HOUSE
15411 HAIKU DRIVE, EVANSVILLE, IN 47725




304 East State Road 68
Haubstadt, IN 47639
812-615-0137
www.reinbrechthomes.com

A1
2 of 4
05-27-2021



LEFT SIDE ELEVATION

SCALE: 1/4" = 1'-0"

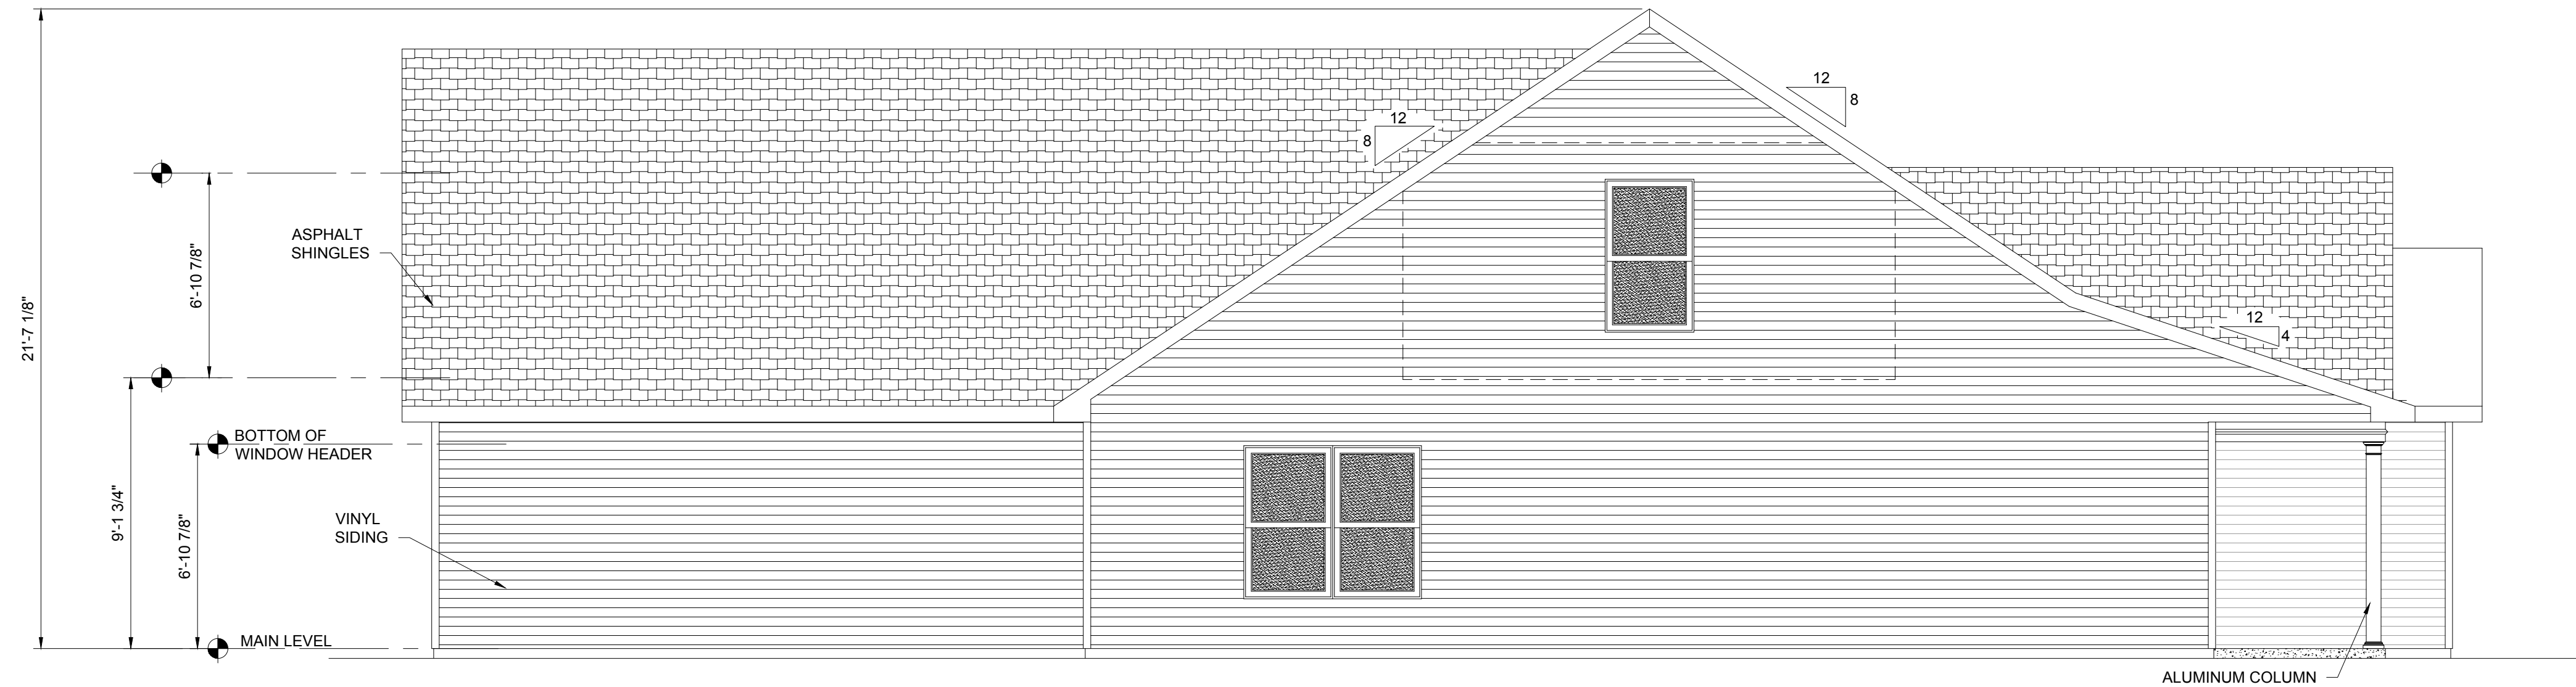

RIGHT SIDE ELEVATION

SCALE: 1/4" = 1'-0"



REAR ELEVATION

SCALE: 1/4" = 1'-0"



FRONT ELEVATION

SCALE: 1/4" = 1'-0"

POET SQUARE LOT 101
BOXWOOD SPEC HOUSE
15411 HAIKU DRIVE, EVANSVILLE, IN 47725

**Reinbrecht
Homes**

304 East State Road 68
Haubstadt, IN 47639
812-615-0137
www.reinbrechthomes.com

A2

3 of 4
05-27-2021