

CONSTRUCTION LEGEND:

AREA RECAP:

MAIN LEVEL:	1,831 SQ. FT.
UPPER LEVEL:	980 SQ. FT.
FRONT PORCH:	66 SQ. FT.
2 CAR GARAGE:	469 SQ. FT.

MATERIALS KEY:

	FRAME WALLS
	STONE VENEER
	BRICK VENEER

- GENERAL NOTES:**
- SLAB ON GRADE
 - 8'0" CEILING HEIGHT UNLESS OTHERWISE NOTED
 - 6'8" DOORS AND CASED OPENINGS HEIGHT
 - VERIFY WINDOW MANUFACTURER WITH OWNER/CONTRACTOR
 - WINDOW SIZES ARE SHOWN AS INCHES
 - EXTERIOR DIMENSIONS TO FACE OF SHEATHING
 - EXTERIOR WALL DIMENSION IS 4" UNLESS NOTED
 - INTERIOR DIMENSIONS TO FACE OF STUD WALLS
 - INTERIOR WALL DIMENSION IS 3-1/2" UNLESS NOTED
 - ALL WORK SHALL COMPLY WITH STATE & LOCAL BUILDING CODES & ALL OTHER APPLICABLE REGULATIONS. STATE & LOCAL CODES TAKE PRECEDENCE OVER ANY INFORMATION ON THIS PLAN.
 - CONTRACTOR SHALL BE RESPONSIBLE FOR VERIFYING ALL DIMENSIONS & COORDINATING ALL REQUIRED PERMITS, INSPECTIONS, APPROVALS, ETC.

MAIN LEVEL PLAN
SCALE: 1/4" = 1'-0"

HUNTERS CROSSING LOT 114
SPEC HOUSE - ASH PLAN
1495 W 1000 S; HAUBSTADT, IN 47639




304 East State Road 68
Haubstadt, IN 47639
812-615-0137
www.reinbrechthomes.com

A1
2 of 5
07-06-2021






FRONT ELEVATION
SCALE: 1/4" = 1'-0"

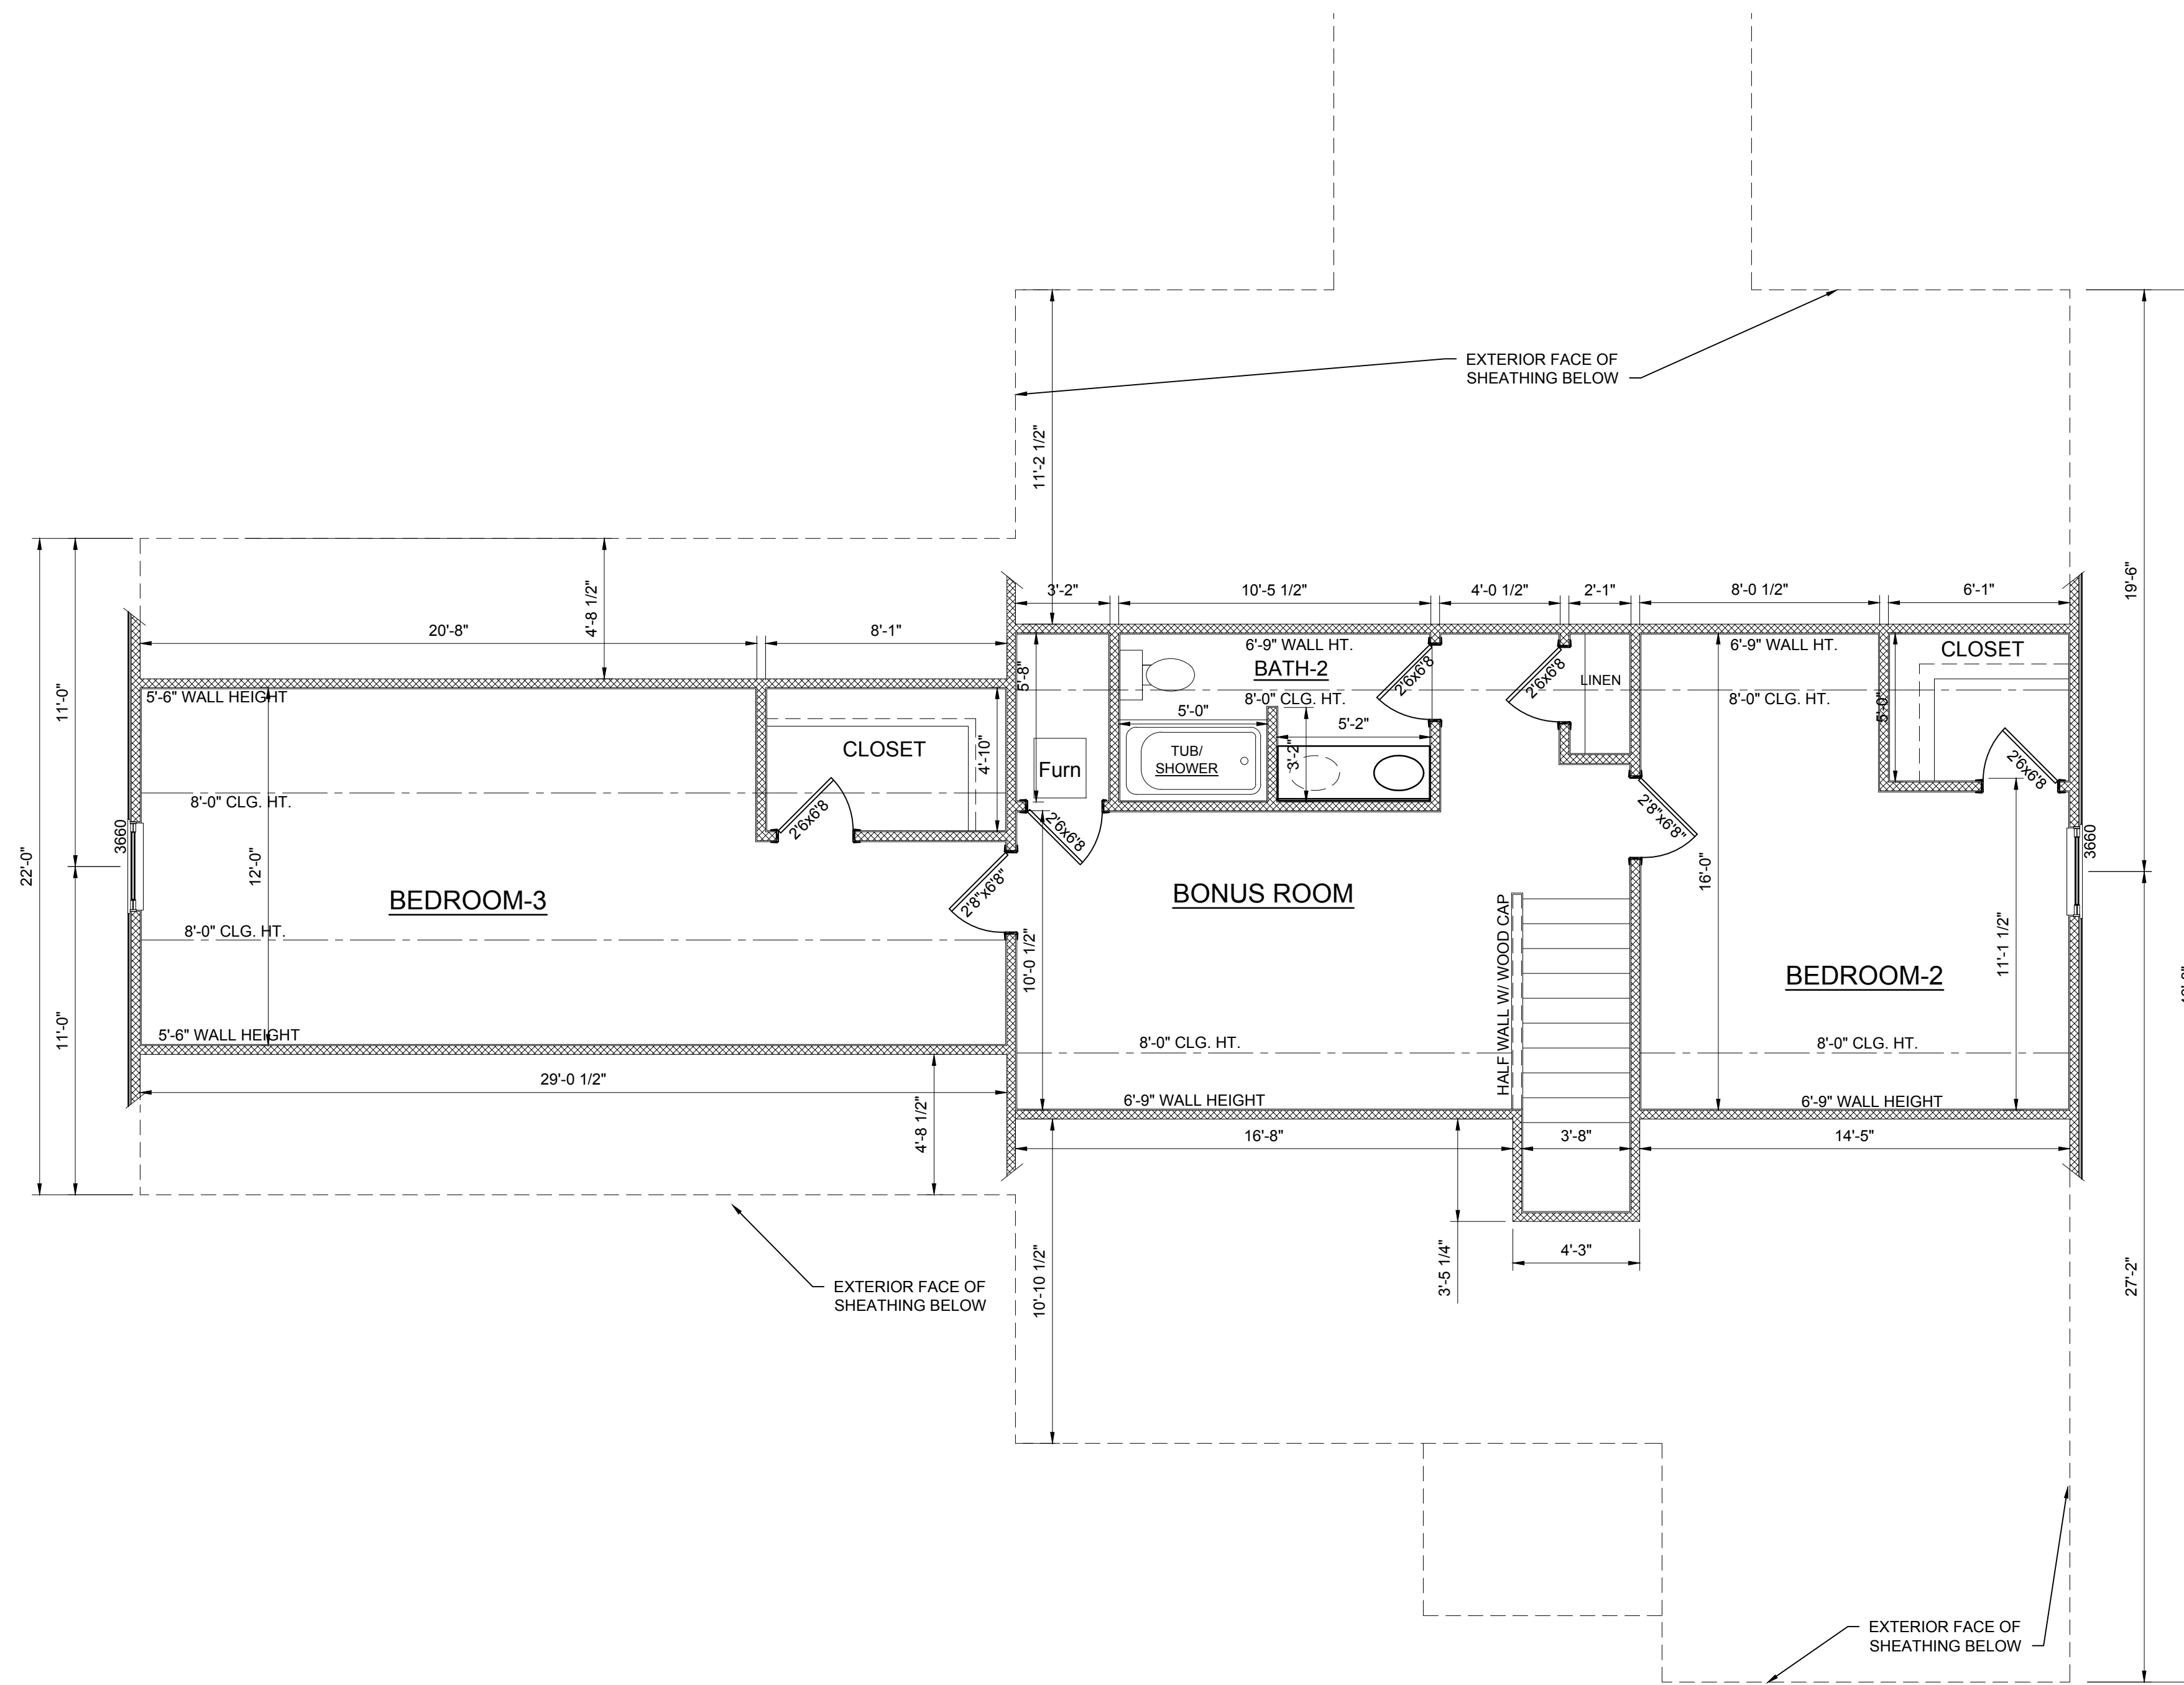

UPPER LEVEL PLAN
SCALE: 1/4" = 1'-0"

CONSTRUCTION LEGEND:

MATERIALS KEY:

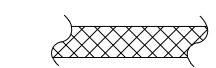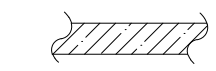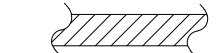-  FRAME WALLS
-  STONE VENEER
-  BRICK VENEER

GENERAL NOTES:


- SLAB ON GRADE
- 8'-0" CEILING HEIGHT UNLESS OTHERWISE NOTED
- 6'-8" DOORS AND CASED OPENINGS HEIGHT
- VERIFY WINDOW MANUFACTURER WITH OWNER/CONTRACTOR
- WINDOW SIZES ARE SHOWN AS INCHES
- EXTERIOR DIMENSIONS TO FACE OF SHEATHING
- INTERIOR DIMENSIONS TO FACE OF STUD WALLS
- ALL WORK SHALL COMPLY WITH STATE & LOCAL BUILDING CODES & ALL OTHER APPLICABLE REGULATIONS. STATE & LOCAL CODES TAKE PRECEDENCE OVER ANY INFORMATION ON THIS PLAN.
- CONTRACTOR SHALL BE RESPONSIBLE FOR VERIFYING ALL DIMENSIONS & COORDINATING ALL REQUIRED PERMITS, INSPECTIONS, APPROVALS, ETC.

HUNTERS CROSSING LOT 114
SPEC HOUSE - ASH PLAN
1495 W 1000 S; HAUBSTADT, IN 47639




304 East State Road 68
Haubstadt, IN 47639
812-615-0137
www.reinbrechthomes.com

A2
3 of 5
07-06-2021

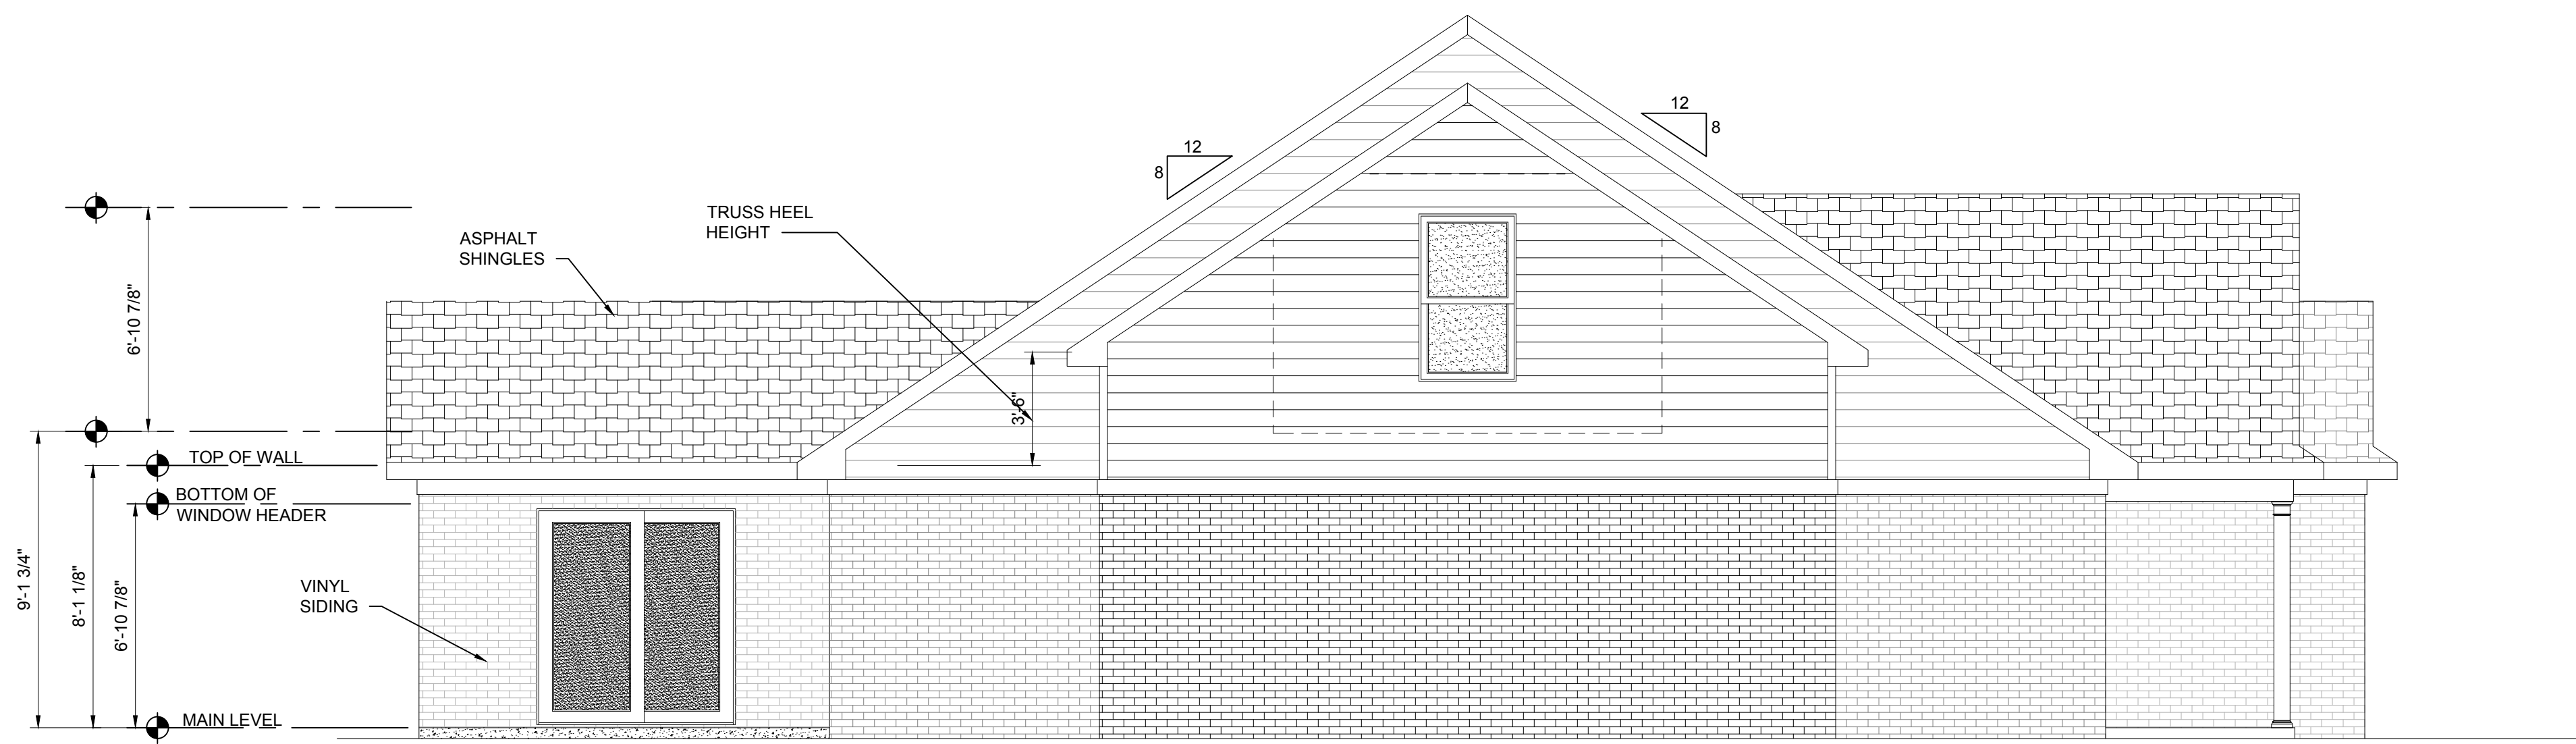

LEFT SIDE ELEVATION
SCALE: 1/4" = 1'-0"

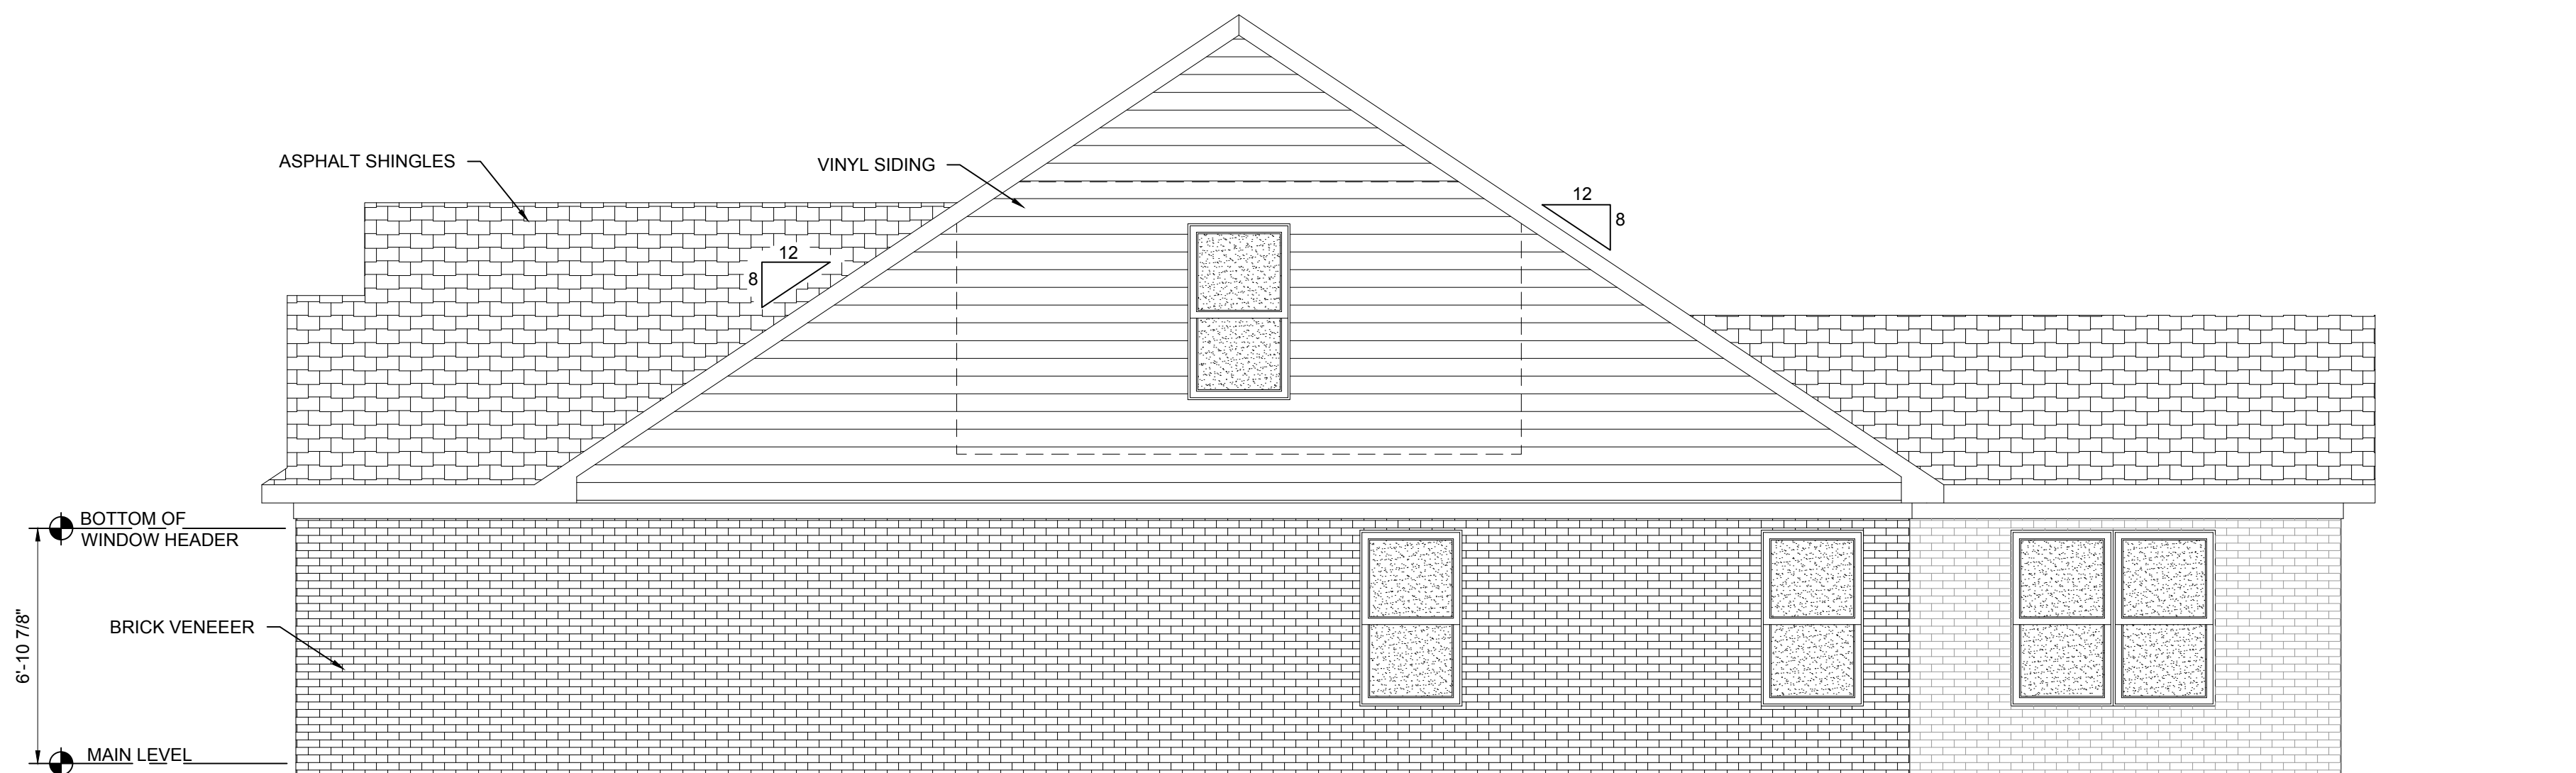

RIGHT SIDE ELEVATION
SCALE: 1/4" = 1'-0"



REAR ELEVATION
SCALE: 1/4" = 1'-0"

HUNTERS CROSSING LOT 114
SPEC HOUSE - ASH PLAN
1495 W 1000 S; HAUBSADT, IN 47639



304 East State Road 68
Haubstadt, IN 47639
812-615-0137
www.reinbrechthomes.com

A3
4 of 5
07-06-2021