




LEFT SIDE ELEVATION
SCALE: 1/4" = 1'-0"

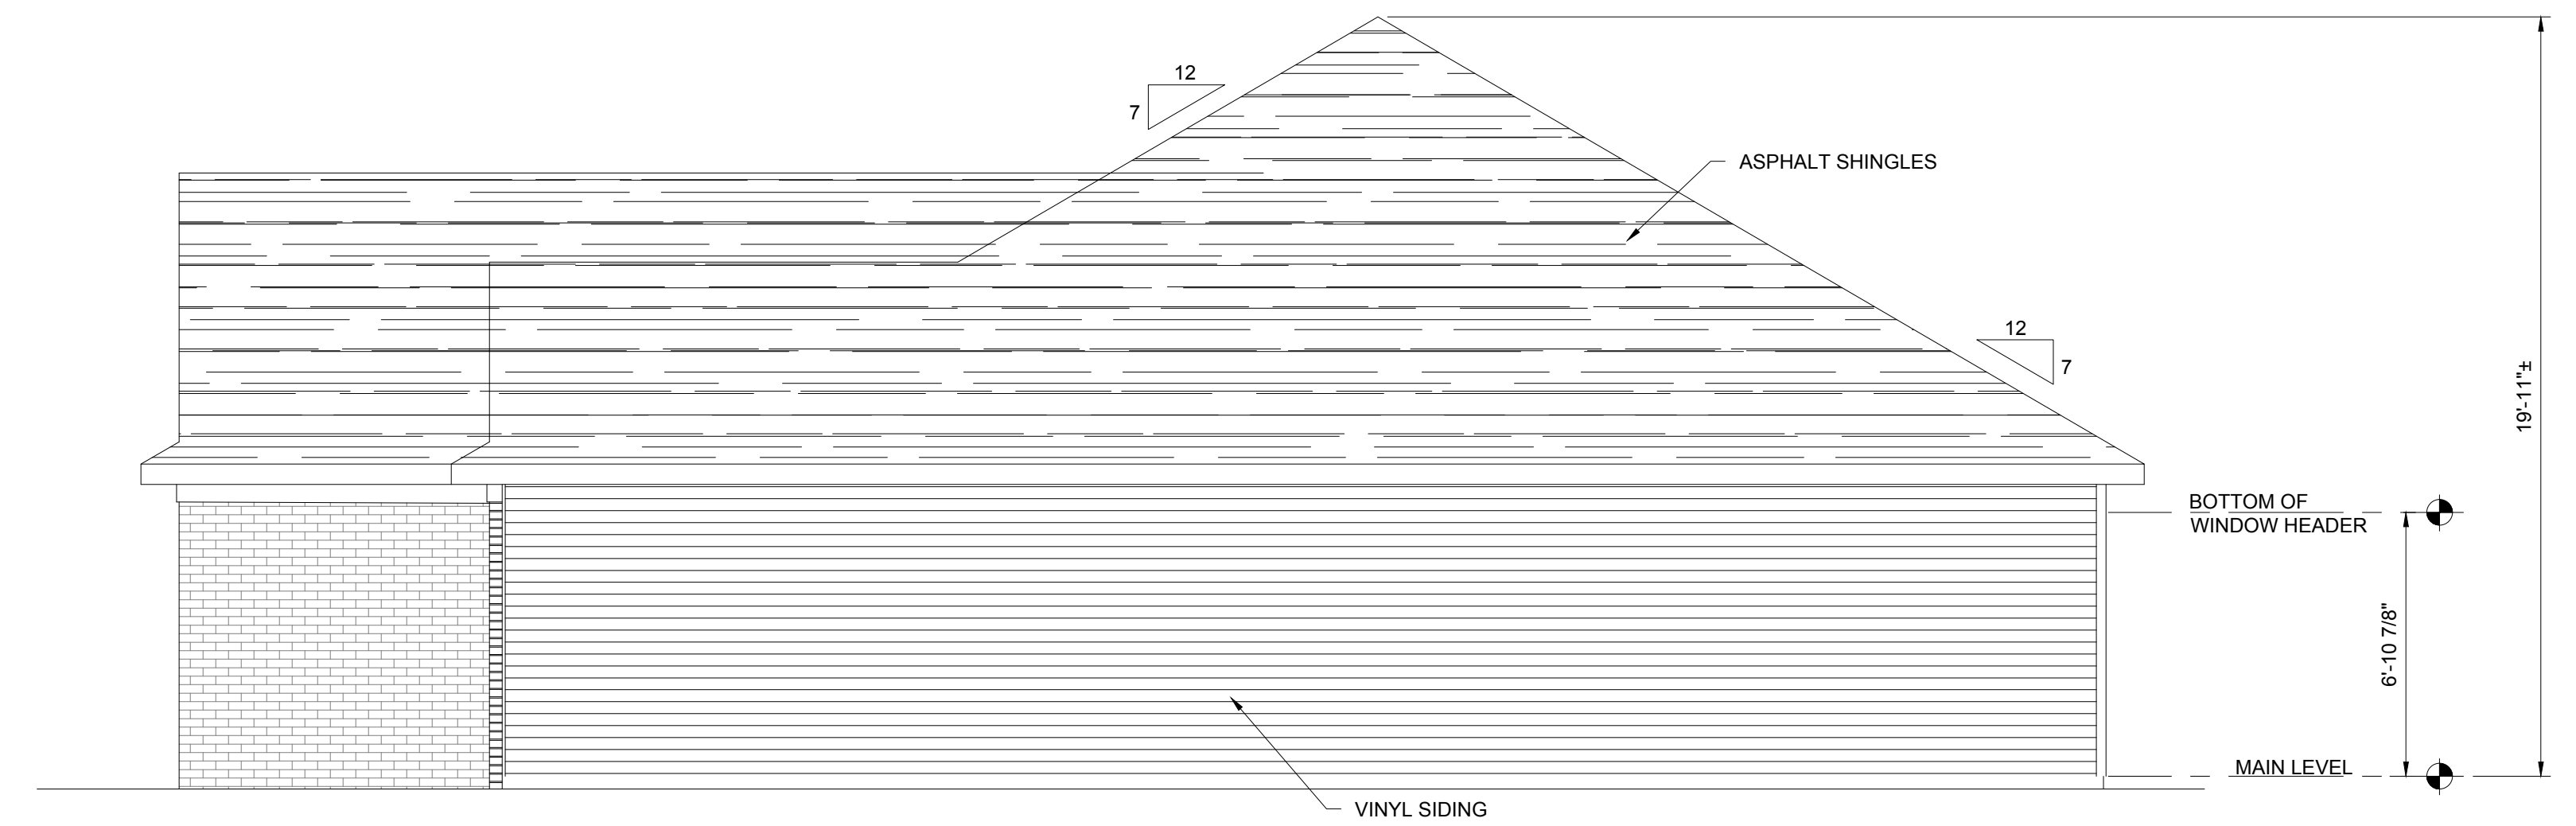

RIGHT SIDE ELEVATION
SCALE: 1/4" = 1'-0"

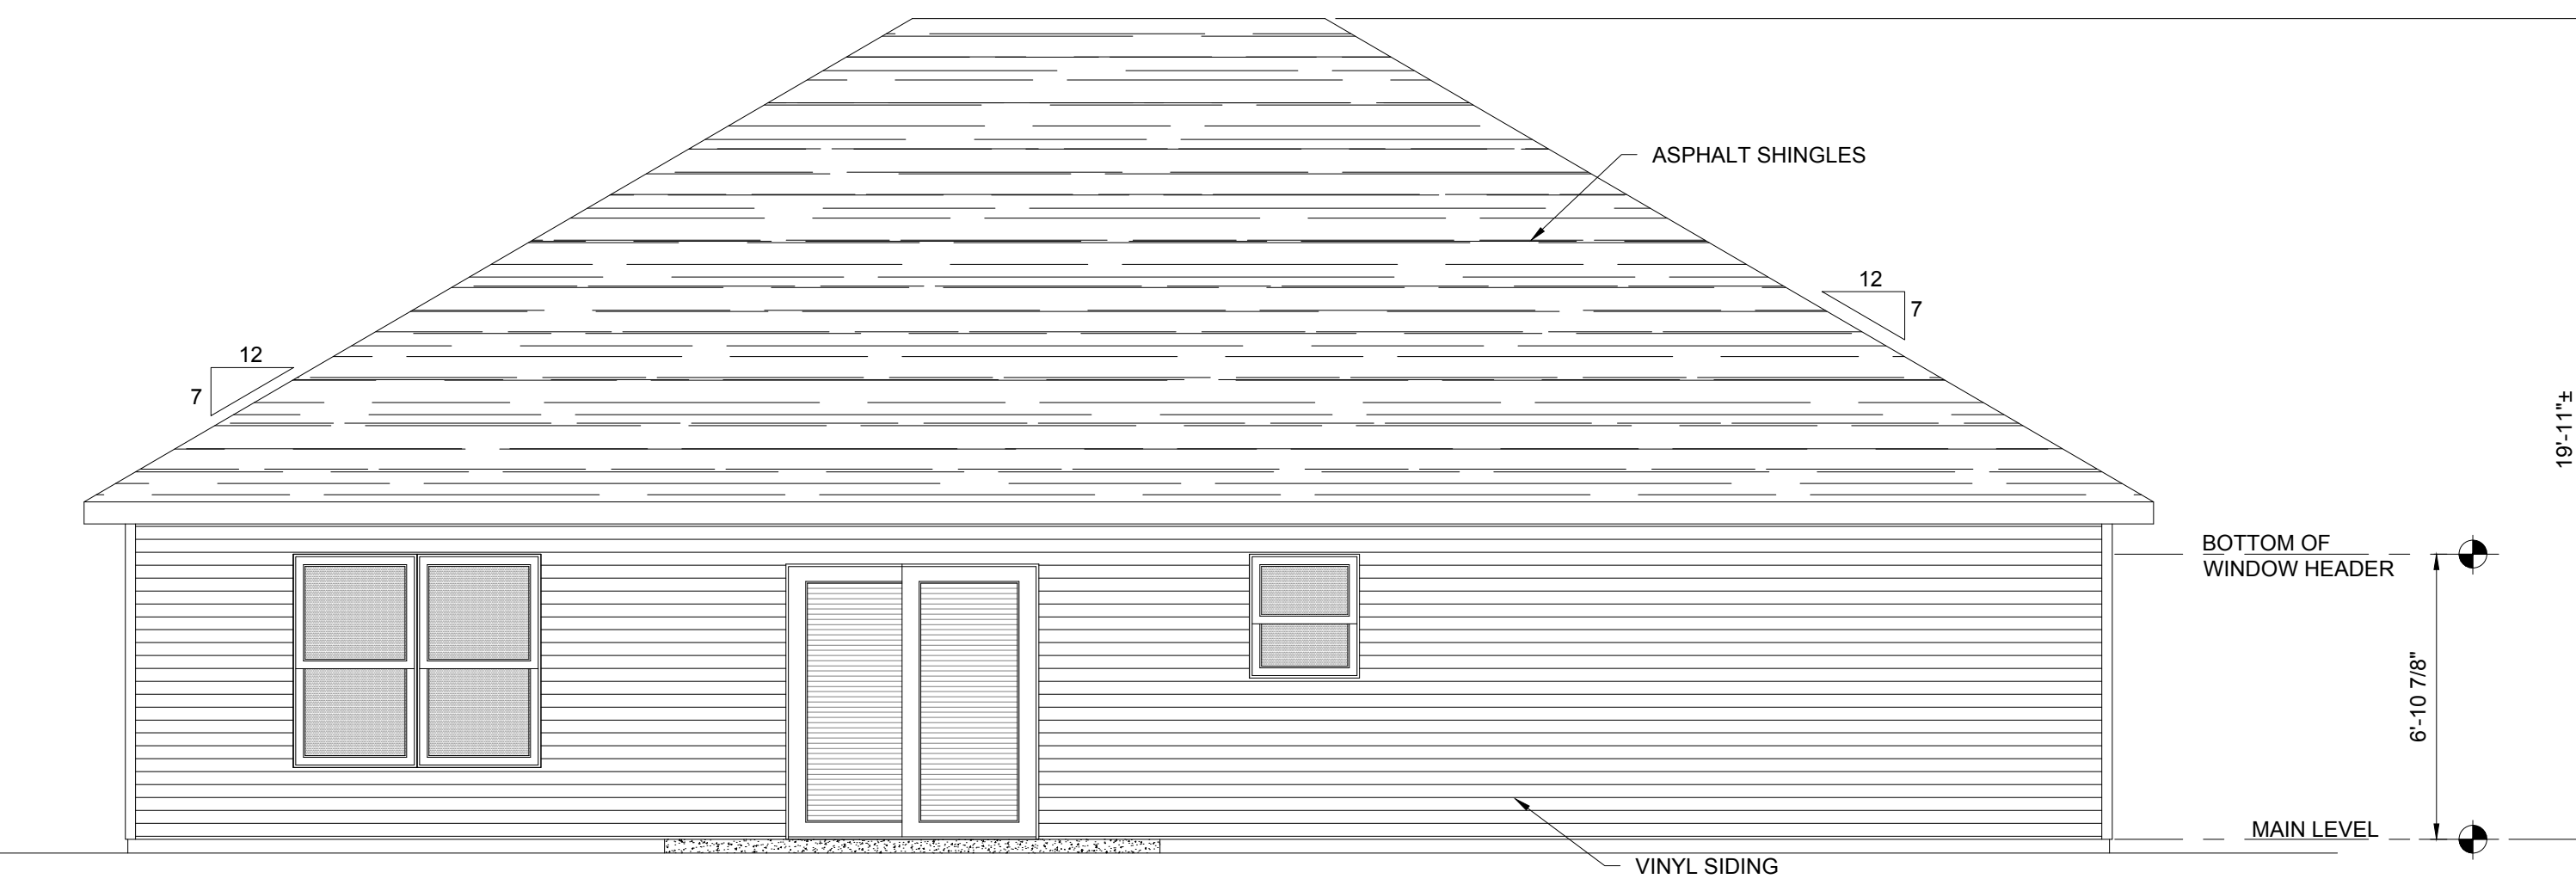

REAR ELEVATION
SCALE: 1/4" = 1'-0"

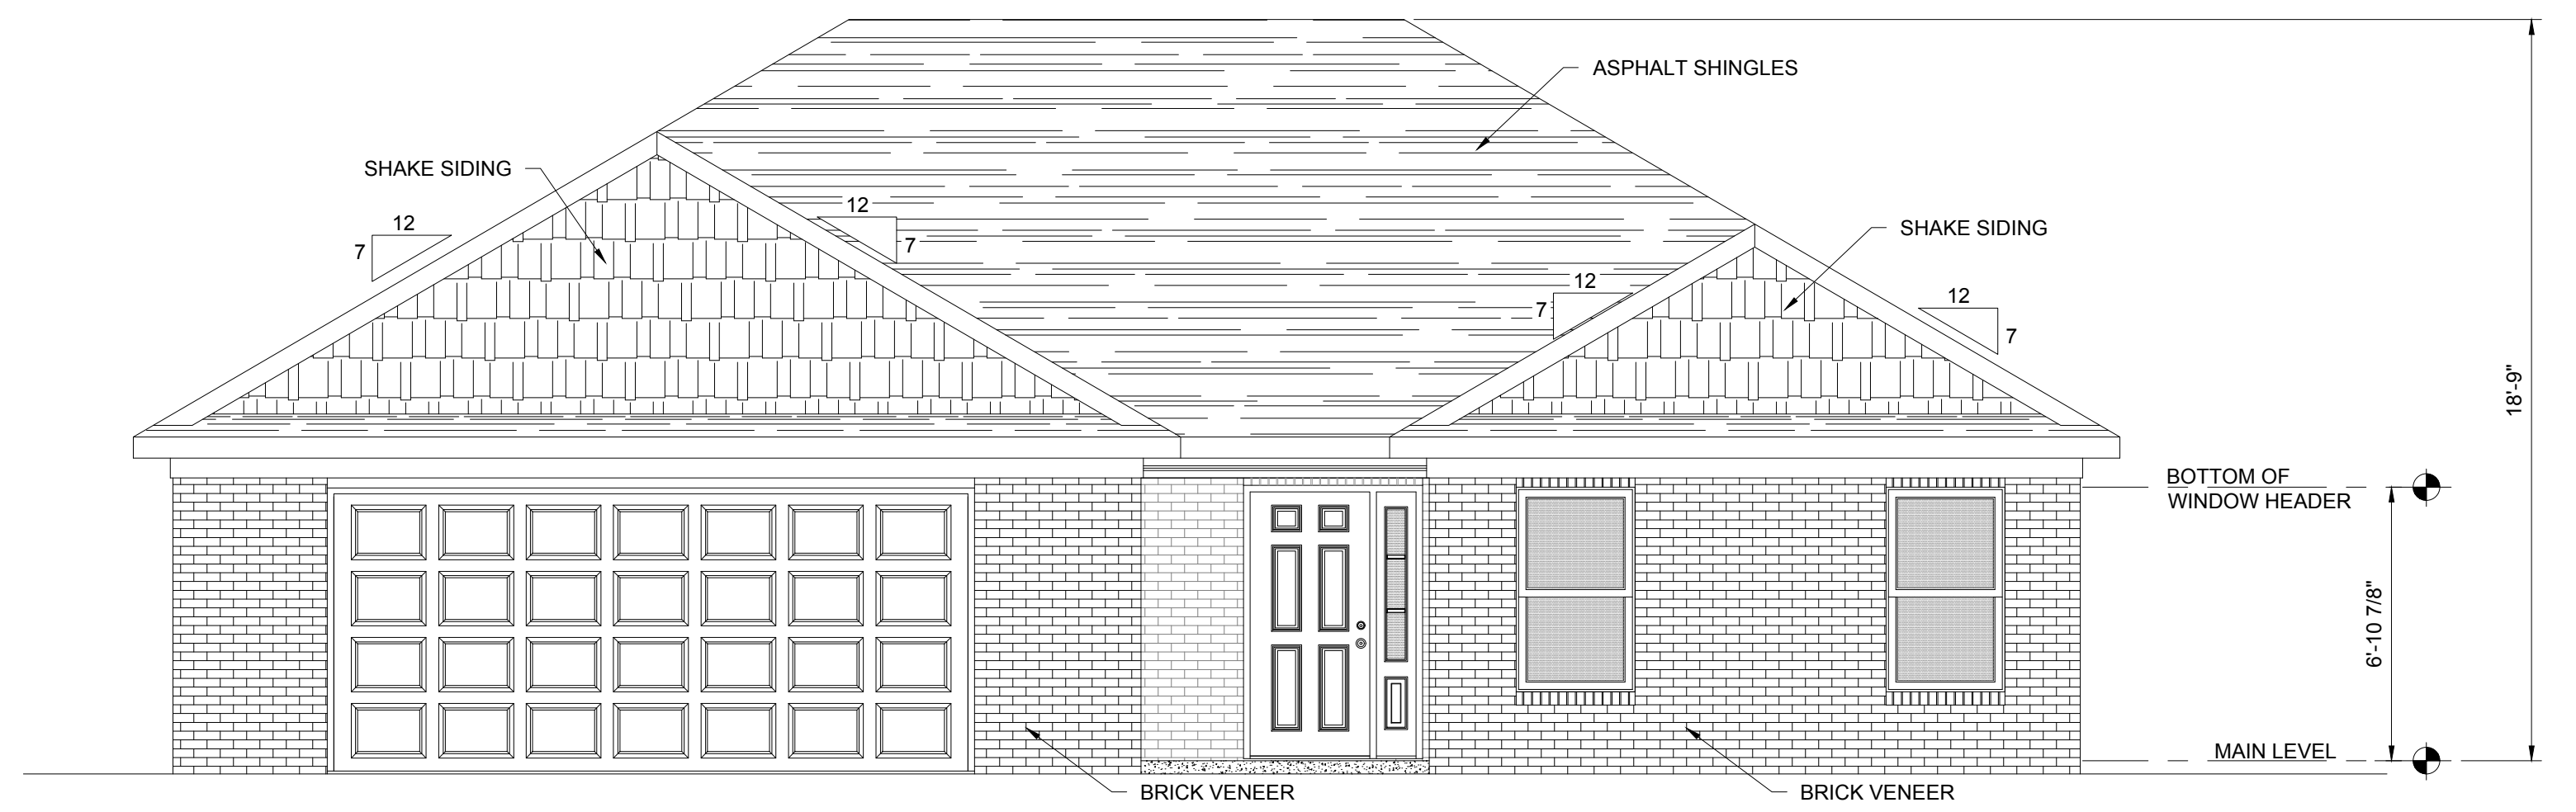


FRONT ELEVATION
SCALE: 1/4" = 1'-0"

WHITE CHURCH CROSSING
LOT 28 MAGNOLIA SPEC
611 S. CATHY DRIVE, PRINCETON, IN 47670



304 East State Road 68
Hautsstadt, IN 47639
812-615-0137
www.reinbrechthomes.com

A2
3 of 4
08-11-2020


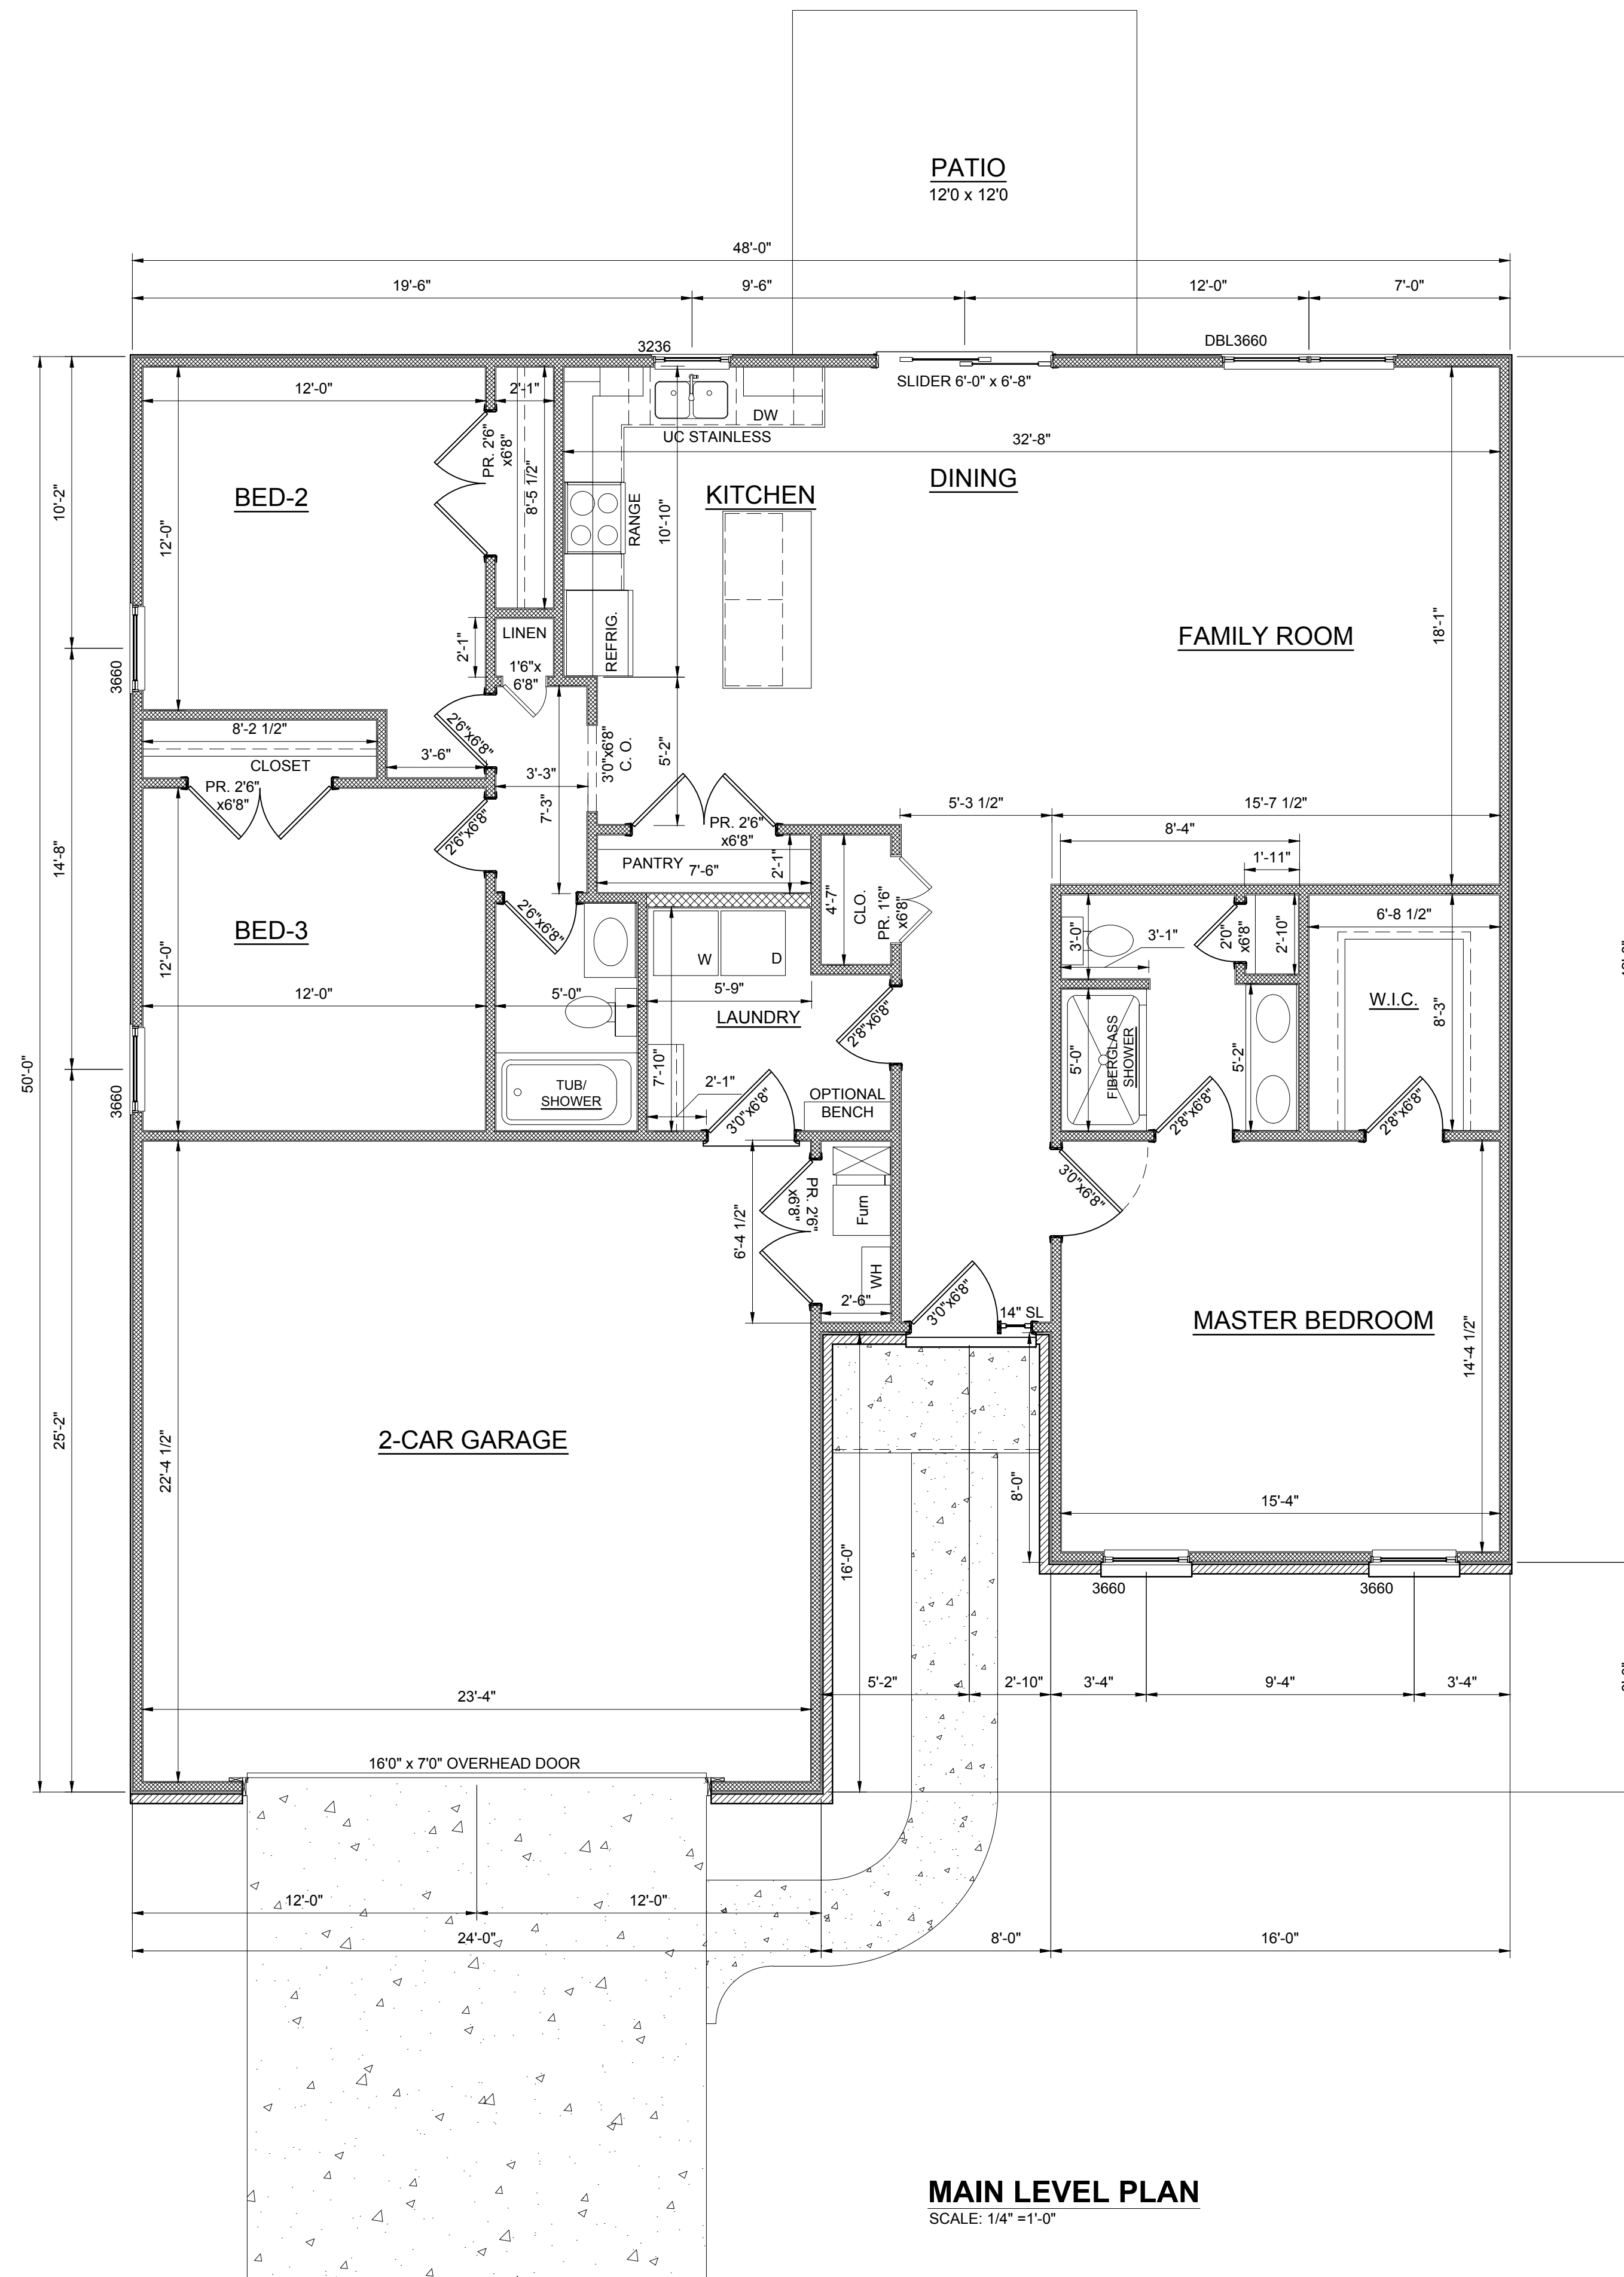



MAIN LEVEL PLAN
SCALE: 1/4" = 1'-0"

CONSTRUCTION LEGEND:

AREA RECAP:
 MAIN LEVEL: 1,612 SQ. FT.
 FRONT PORCH: 27 SQ. FT.
 2 CAR GARAGE: 556 SQ. FT.

MATERIALS KEY:

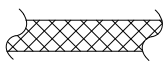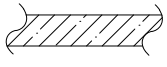-  FRAME WALLS
-  STONE VENEER
-  BRICK VENEER

GENERAL NOTES:

- SLAB ON GRADE
- 8'0" CEILING HEIGHT UNLESS OTHERWISE NOTED
- 6'8" DOORS AND CASED OPENINGS HEIGHT
- VERIFY WINDOW MANUFACTURER WITH OWNER/CONTRACTOR
- WINDOW SIZES ARE SHOWN AS INCHES
- EXTERIOR DIMENSIONS TO FACE OF SHEATHING
- INTERIOR DIMENSIONS TO FACE OF STUD WALLS
- ALL WORK SHALL COMPLY WITH STATE & LOCAL BUILDING CODES & ALL OTHER APPLICABLE REGULATIONS. STATE & LOCAL CODES TAKE PRECEDENCE OVER ANY INFORMATION ON THIS PLAN.
- CONTRACTOR SHALL BE RESPONSIBLE FOR VERIFYING ALL DIMENSIONS & COORDINATING ALL REQUIRED PERMITS, INSPECTIONS, APPROVALS, ETC.

WHITE CHURCH CROSSING
LOT 28 MAGNOLIA SPEC
 611 S. CATHY DRIVE, PRINCETON, IN 47670



304 East State Road 68
 Hautsstadt, IN 47639
 812-615-0137
 www.reinbrecht-homes.com

A1
 2 of 4
 08-11-2020