

CONSTRUCTION LEGEND:

AREA RECAP:

MAIN LEVEL:	1,710 SQ. FT.
UPPER LEVEL:	1,016 SQ. FT.
FRONT PORCH:	50 SQ. FT.
COVERED PATIO:	144 SQ. FT.
3 CAR GARAGE:	798 SQ. FT.

MATERIALS KEY:

- FRAME WALLS
- STONE VENEER
- BRICK VENEER


GENERAL NOTES:

- SLAB ON GRADE
- 8'0" CEILING HEIGHT UNLESS OTHERWISE NOTED
- 6'8" DOORS AND CASING HEIGHT
- VERIFY WINDOW MANUFACTURER WITH OWNER/CONTRACTOR
- WINDOW SIZES ARE SHOWN AS INCHES
- EXTERIOR DIMENSIONS TO FACE OF SHEATHING
- EXTERIOR WALL DIMENSION IS 4" UNLESS NOTED
- INTERIOR DIMENSIONS TO FACE OF STUD WALLS
- INTERIOR WALL DIMENSION IS 3-1/2" UNLESS NOTED
- ALL WORK SHALL COMPLY WITH STATE & LOCAL BUILDING CODES & ALL OTHER APPLICABLE REGULATIONS. STATE & LOCAL CODES TAKE PRECEDENCE OVER ANY INFORMATION ON THIS PLAN.
- CONTRACTOR SHALL BE RESPONSIBLE FOR VERIFYING ALL DIMENSIONS & COORDINATING ALL REQUIRED PERMITS, INSPECTIONS, APPROVALS, ETC.


MAIN LEVEL PLAN
SCALE: 1/4" = 1'-0"

LOT 5 SPEC
CAMBRIDGE VILLAGE PHASE II
1611 LEYDEN COURT, EVANSVILLE, IN 47725
MAPLE PLAN




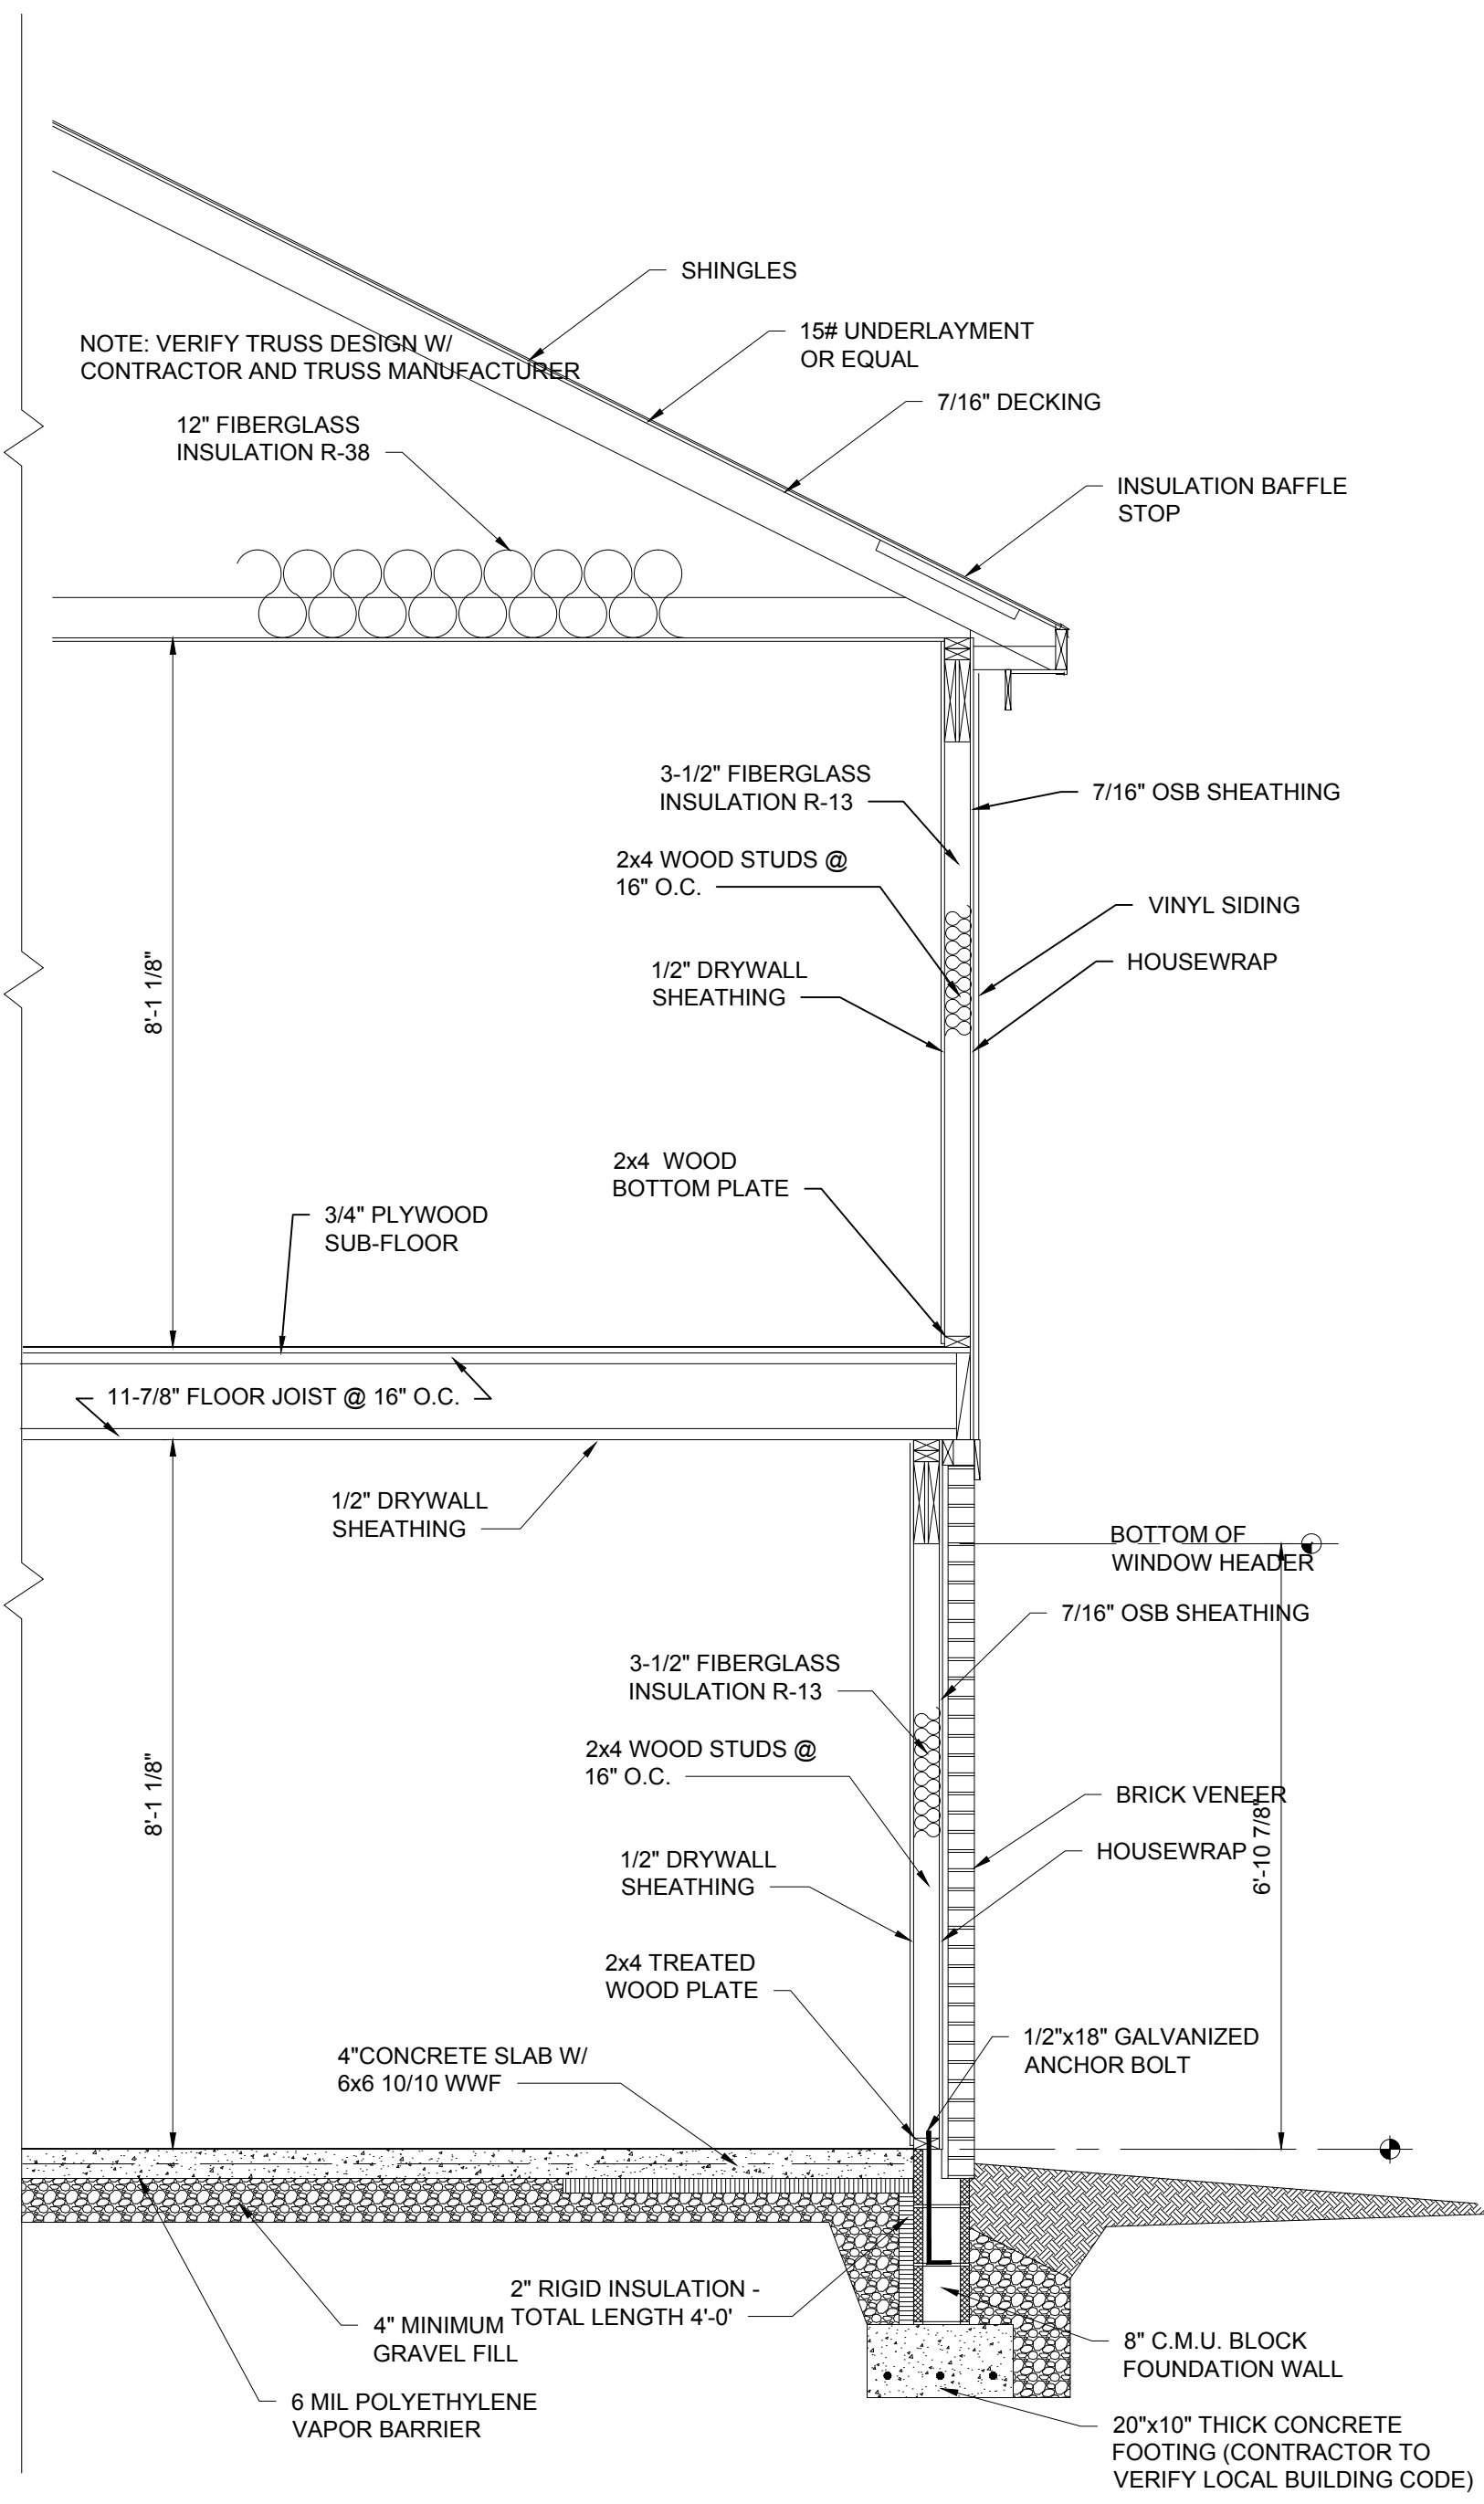

TYPICAL WALL SECTION
SCALE: 1/2" = 1'-0"

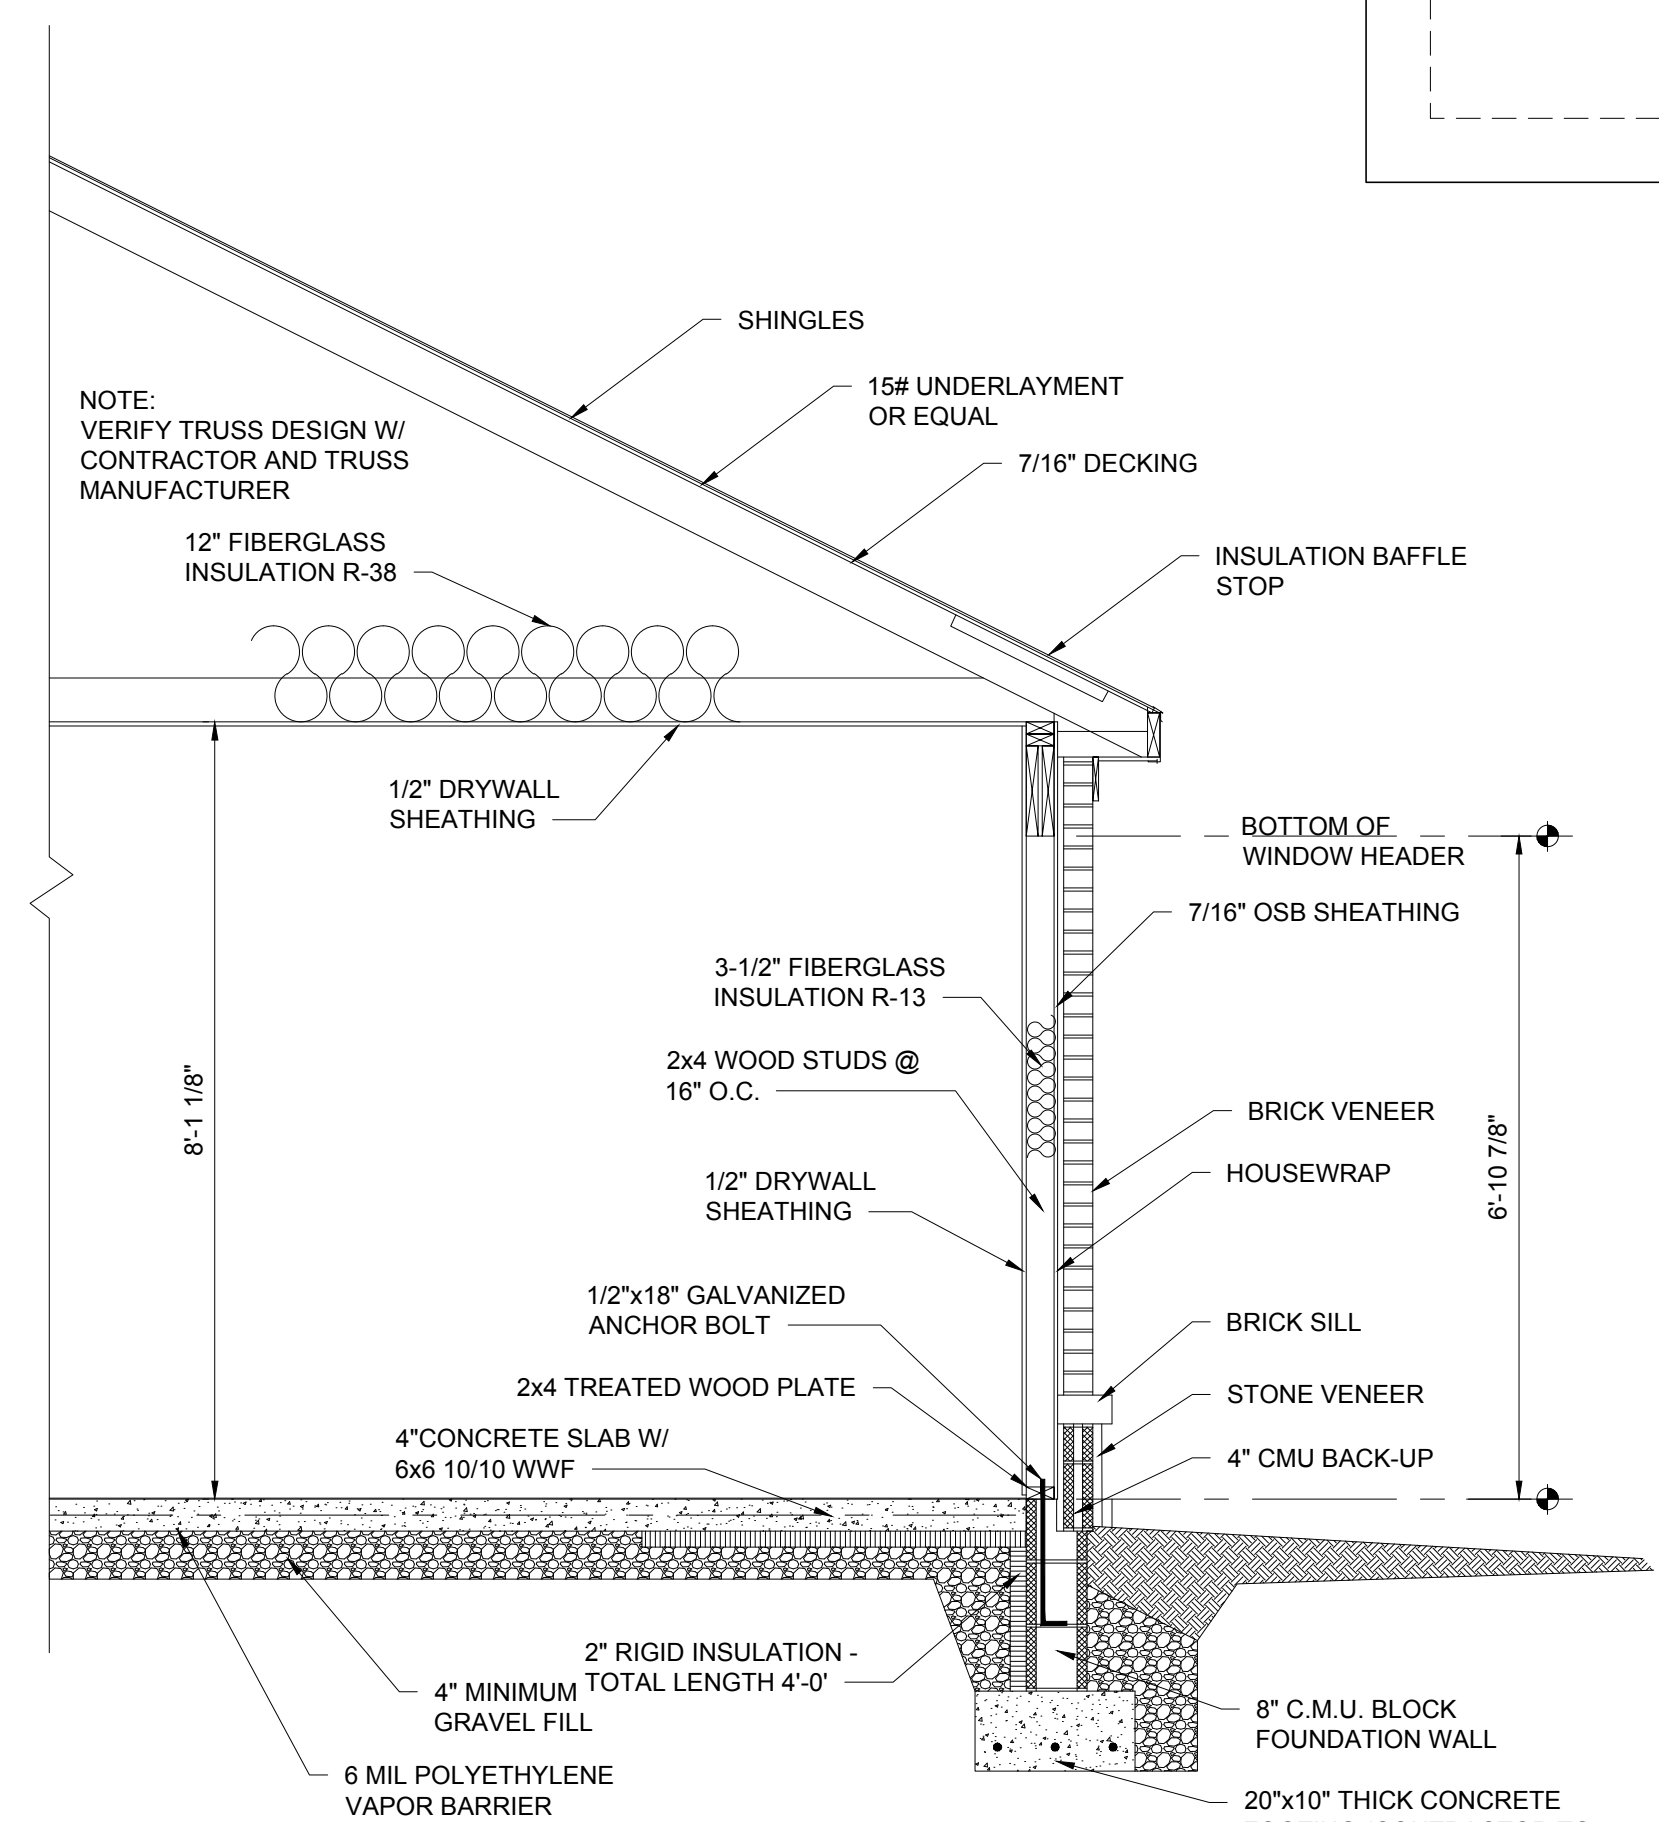

TYPICAL WALL SECTION
SCALE: 1/2" = 1'-0"

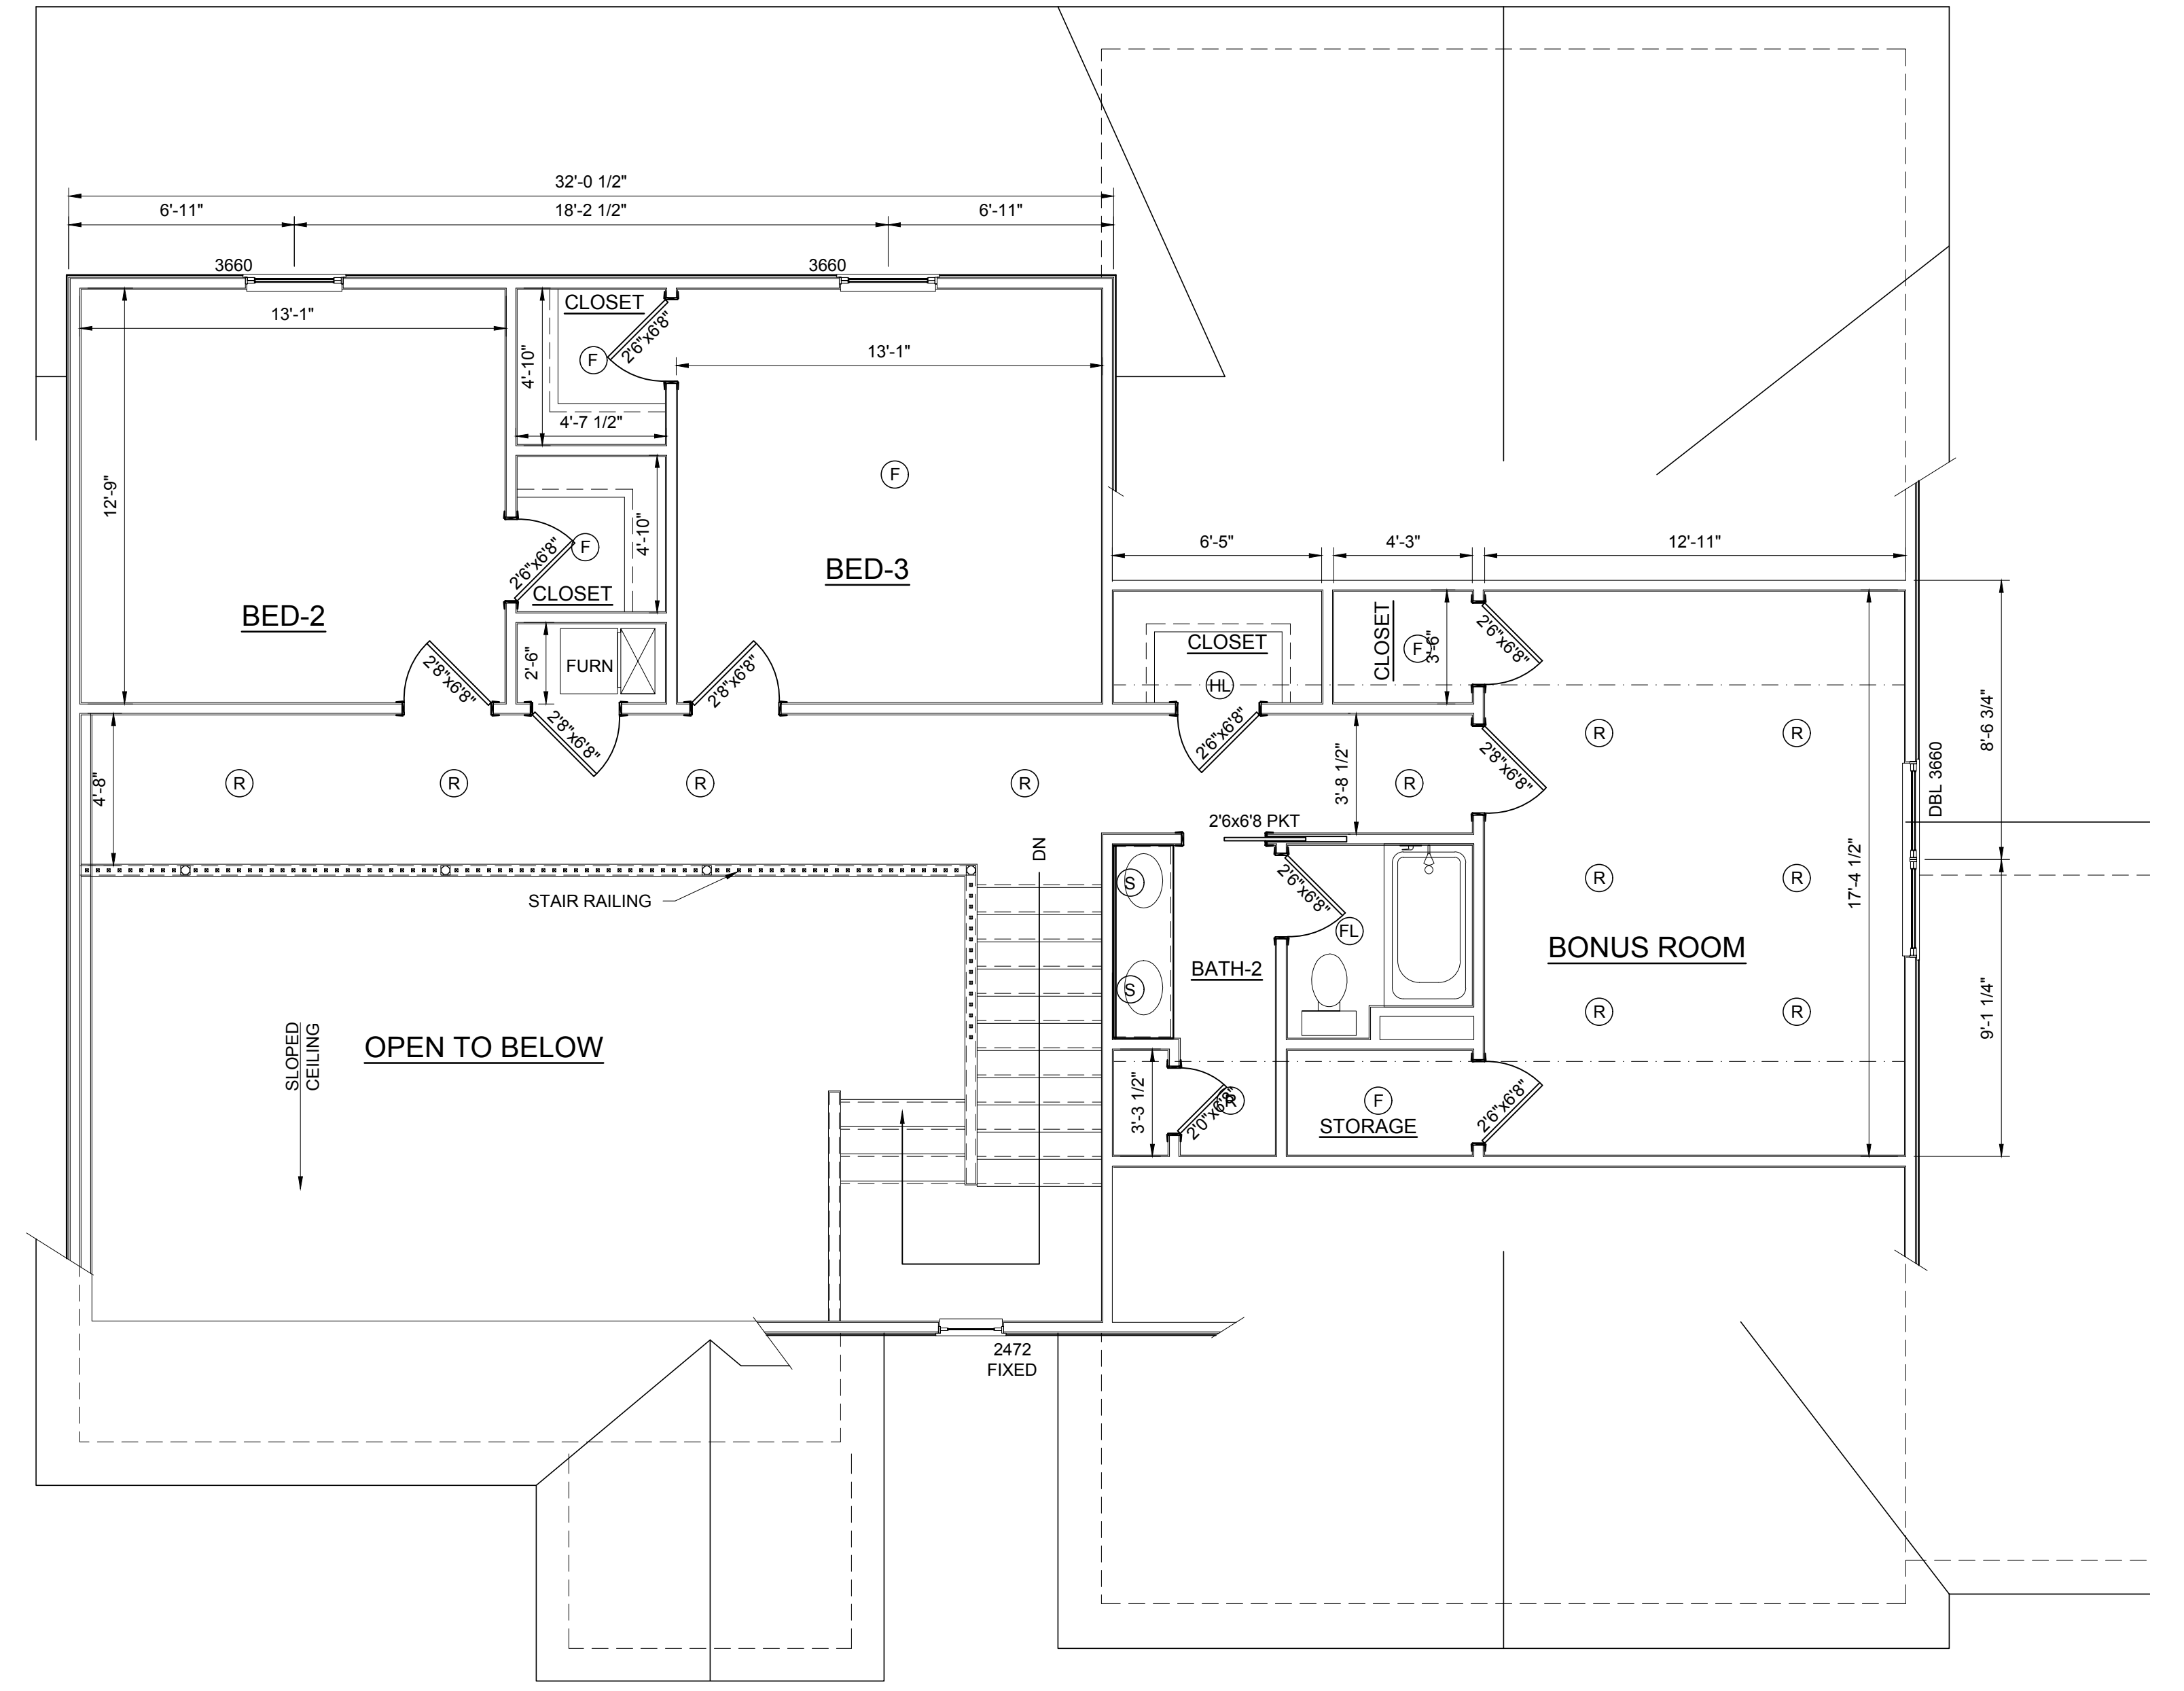

UPPER LEVEL PLAN
SCALE: 1/4" = 1'-0"


- GENERAL NOTES:**
- SLAB ON GRADE
 - 8'0" CEILING HEIGHT UNLESS OTHERWISE NOTED
 - 6'8" DOORS AND CASSED OPENINGS HEIGHT
 - VERIFY WINDOW MANUFACTURER WITH OWNER/CONTRACTOR
 - WINDOW SIZES ARE SHOWN AS INCHES
 - EXTERIOR DIMENSIONS TO FACE OF SHEATHING
 - EXTERIOR WALL DIMENSION IS 4" UNLESS NOTED
 - INTERIOR DIMENSIONS TO FACE OF STUD WALLS
 - INTERIOR WALL DIMENSION IS 3-1/2" UNLESS NOTED
 - ALL WORK SHALL COMPLY WITH STATE & LOCAL BUILDING CODES & ALL OTHER APPLICABLE REGULATIONS. STATE & LOCAL CODES TAKE PRECEDENCE OVER ANY INFORMATION ON THIS PLAN.
 - CONTRACTOR SHALL BE RESPONSIBLE FOR VERIFYING ALL DIMENSIONS & COORDINATING ALL REQUIRED PERMITS, INSPECTIONS, APPROVALS, ETC.

LOT 5 SPEC
CAMBRIDGE VILLAGE PHASE II
1611 LEYDEN COURT, EVANSVILLE, IN 47725
MAPLE PLAN




304 East State Road 68
Hautsstadt, IN 47639
812-615-0137
www.reinbrecht.com


A2
3 of 5
01-04-2022

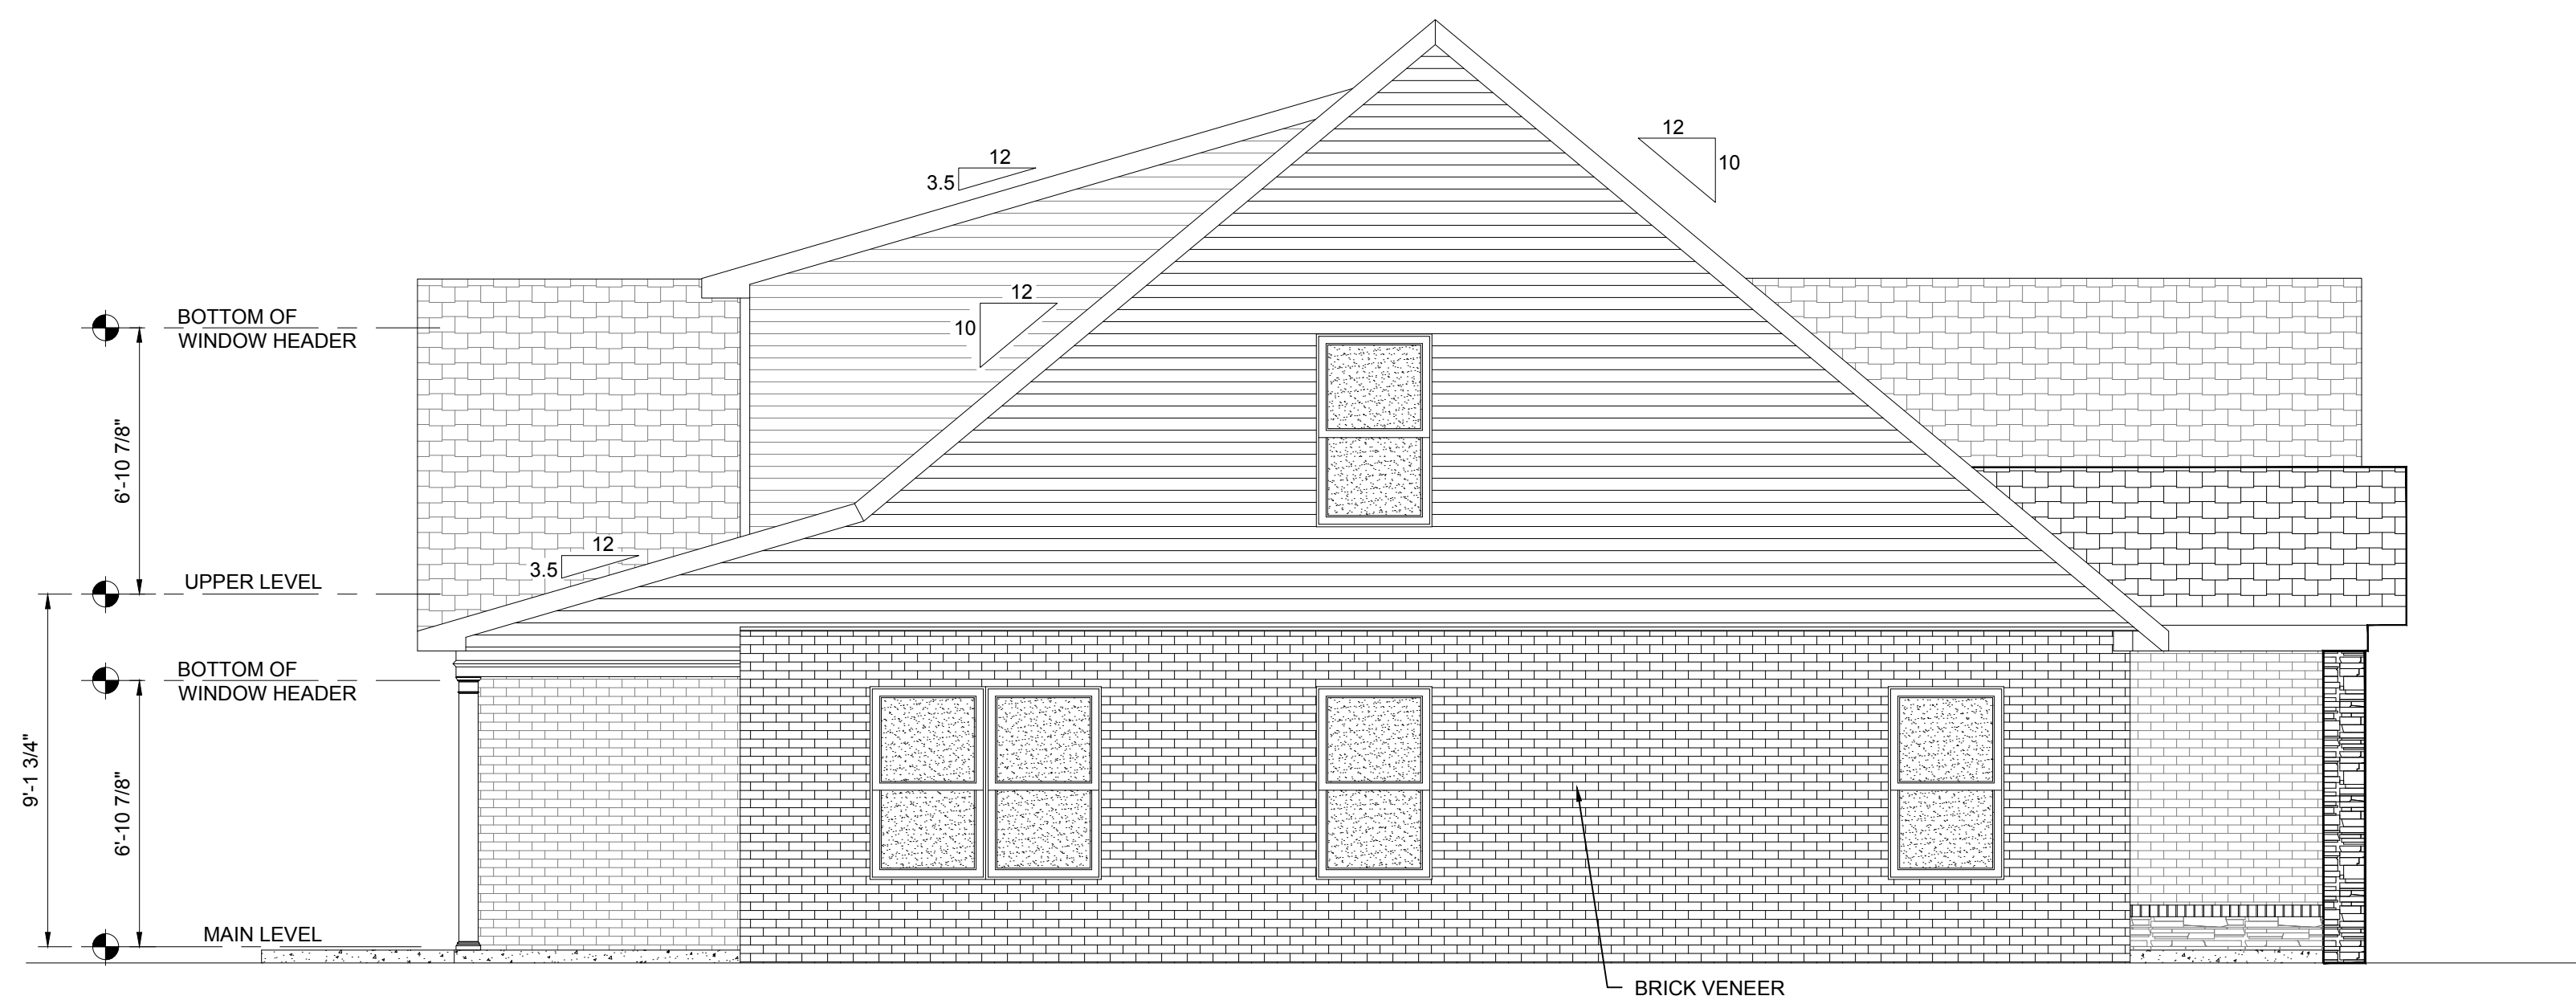

LEFT ELEVATION
SCALE: 1/4" = 1'-0"

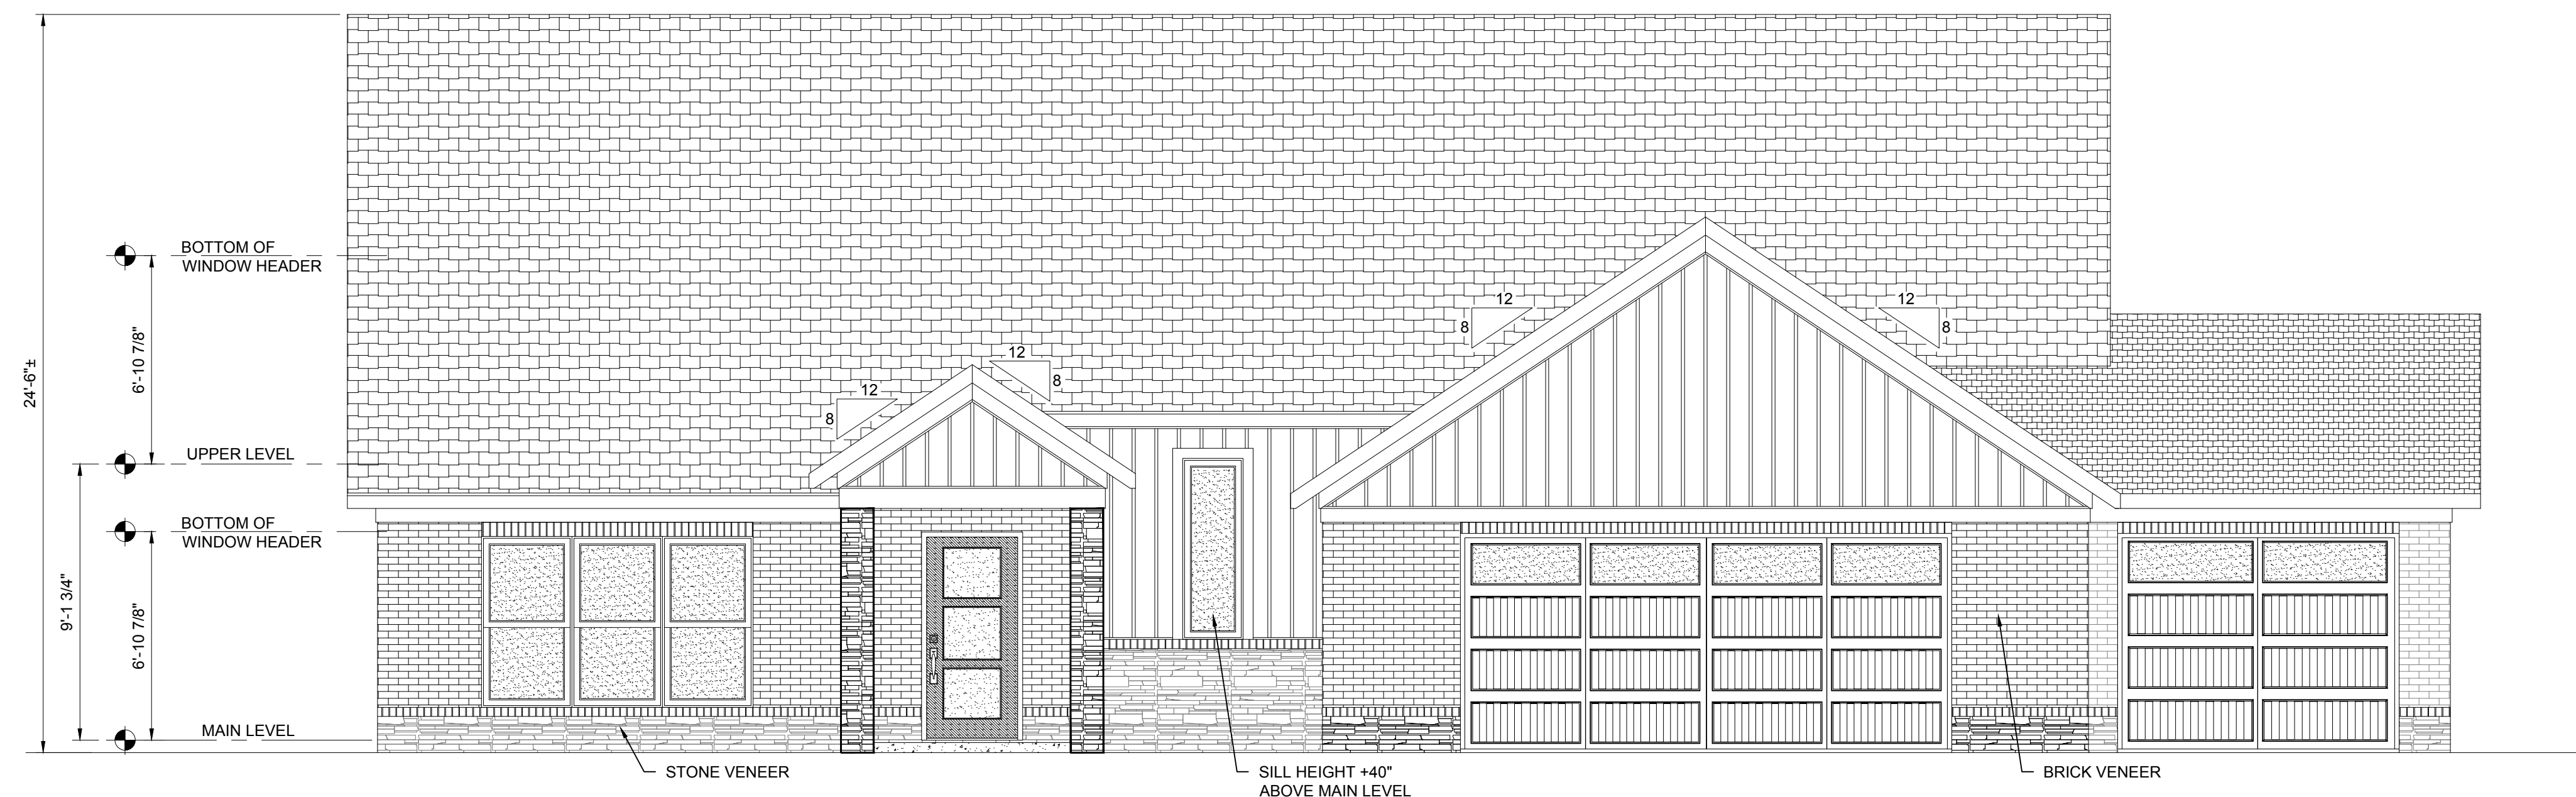

FRONT ELEVATION
SCALE: 1/4" = 1'-0"

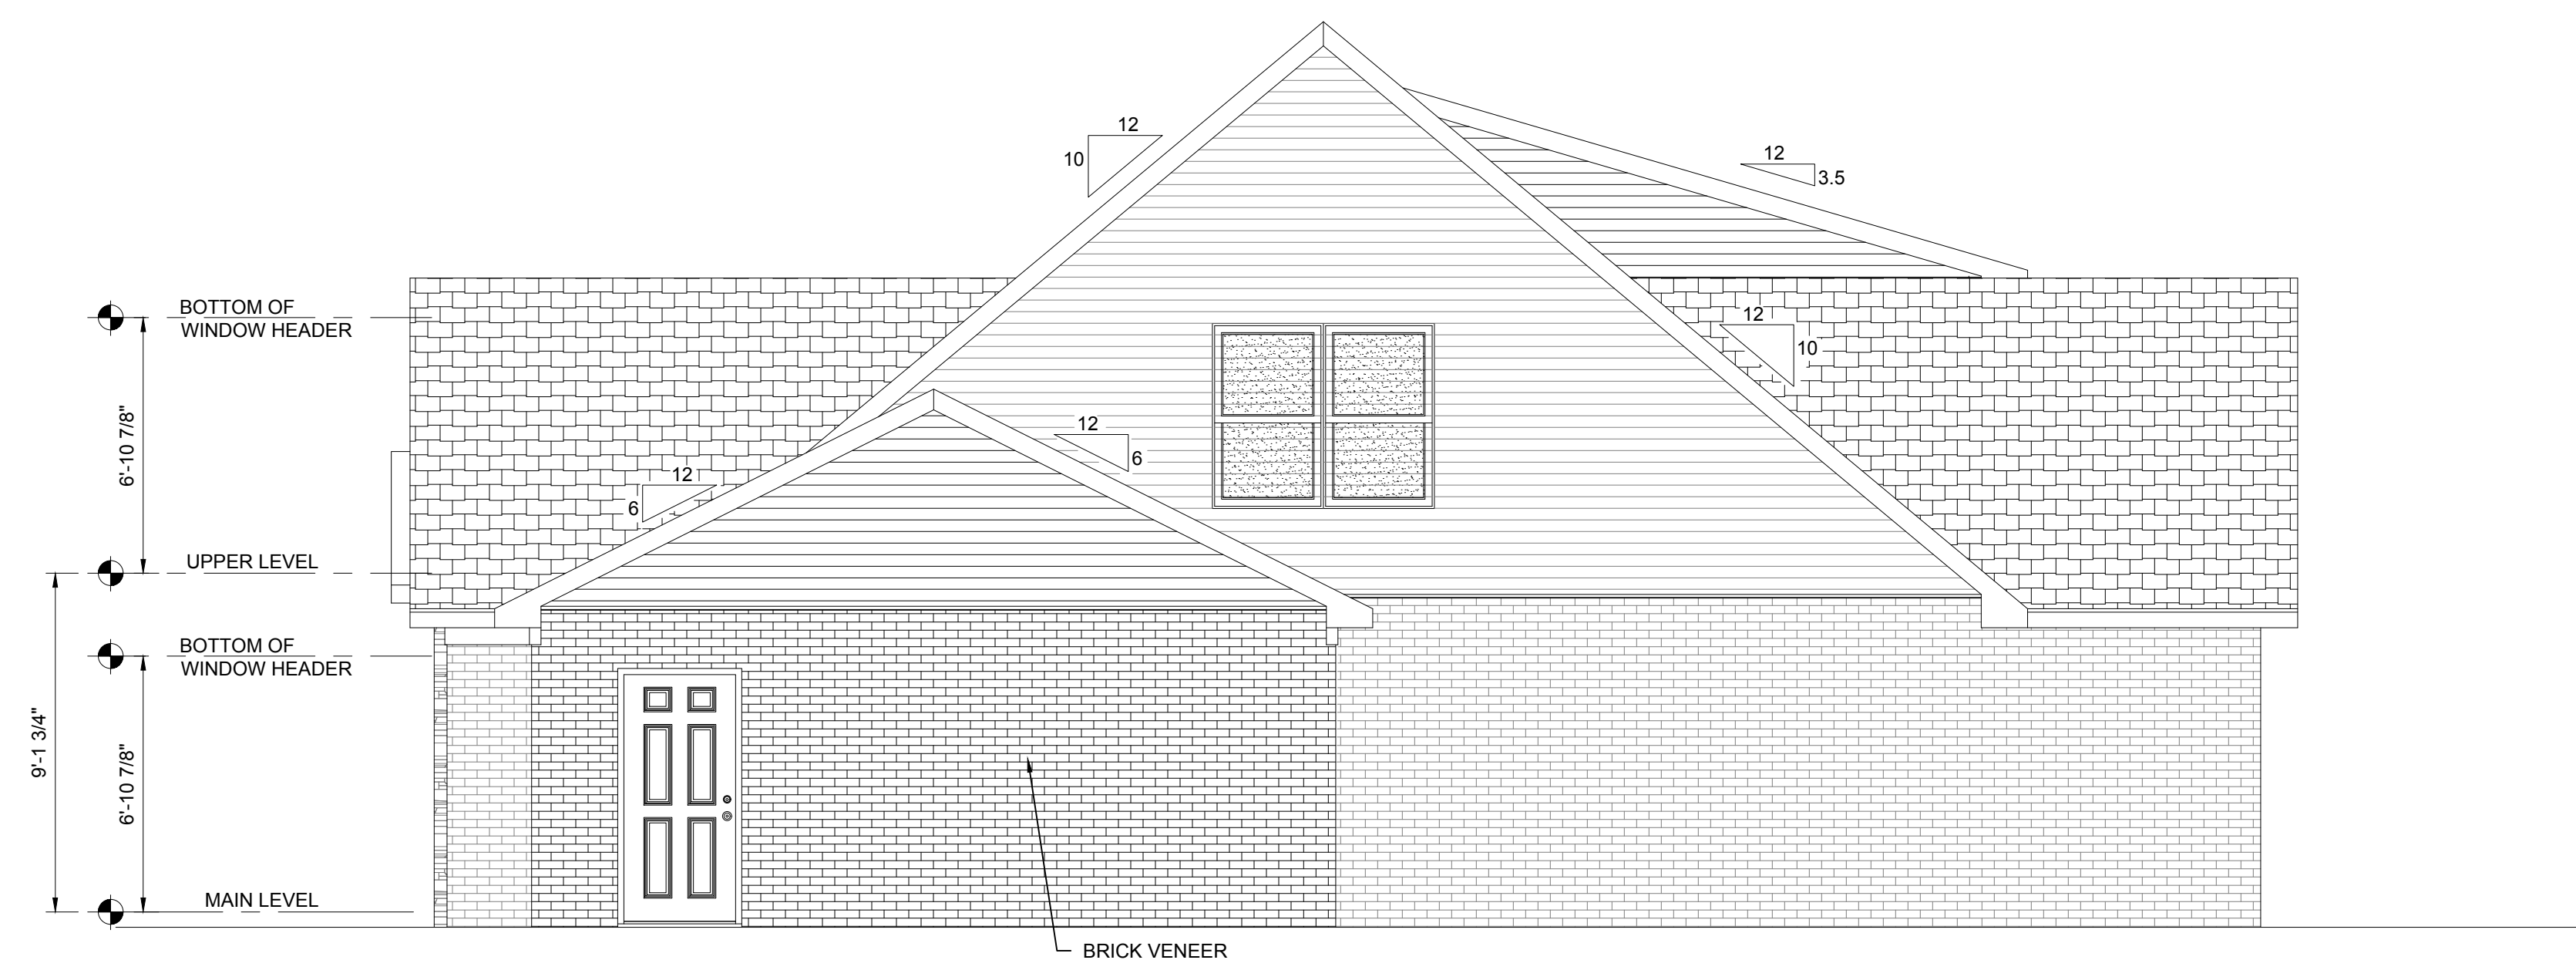

RIGHT ELEVATION
SCALE: 1/4" = 1'-0"

LOT 5 SPEC
CAMBRIDGE VILLAGE PHASE II
1611 LEYDEN COURT, EVANSVILLE, IN 47725
MAPLE PLAN



304 East State Road 68
Hautsstadt, IN 47639
812-615-0137
www.reinbrechthomes.com

A3
4 of 5
01-04-2022