



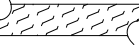

BASEMENT PLAN
SCALE: 1/4" = 1'-0"

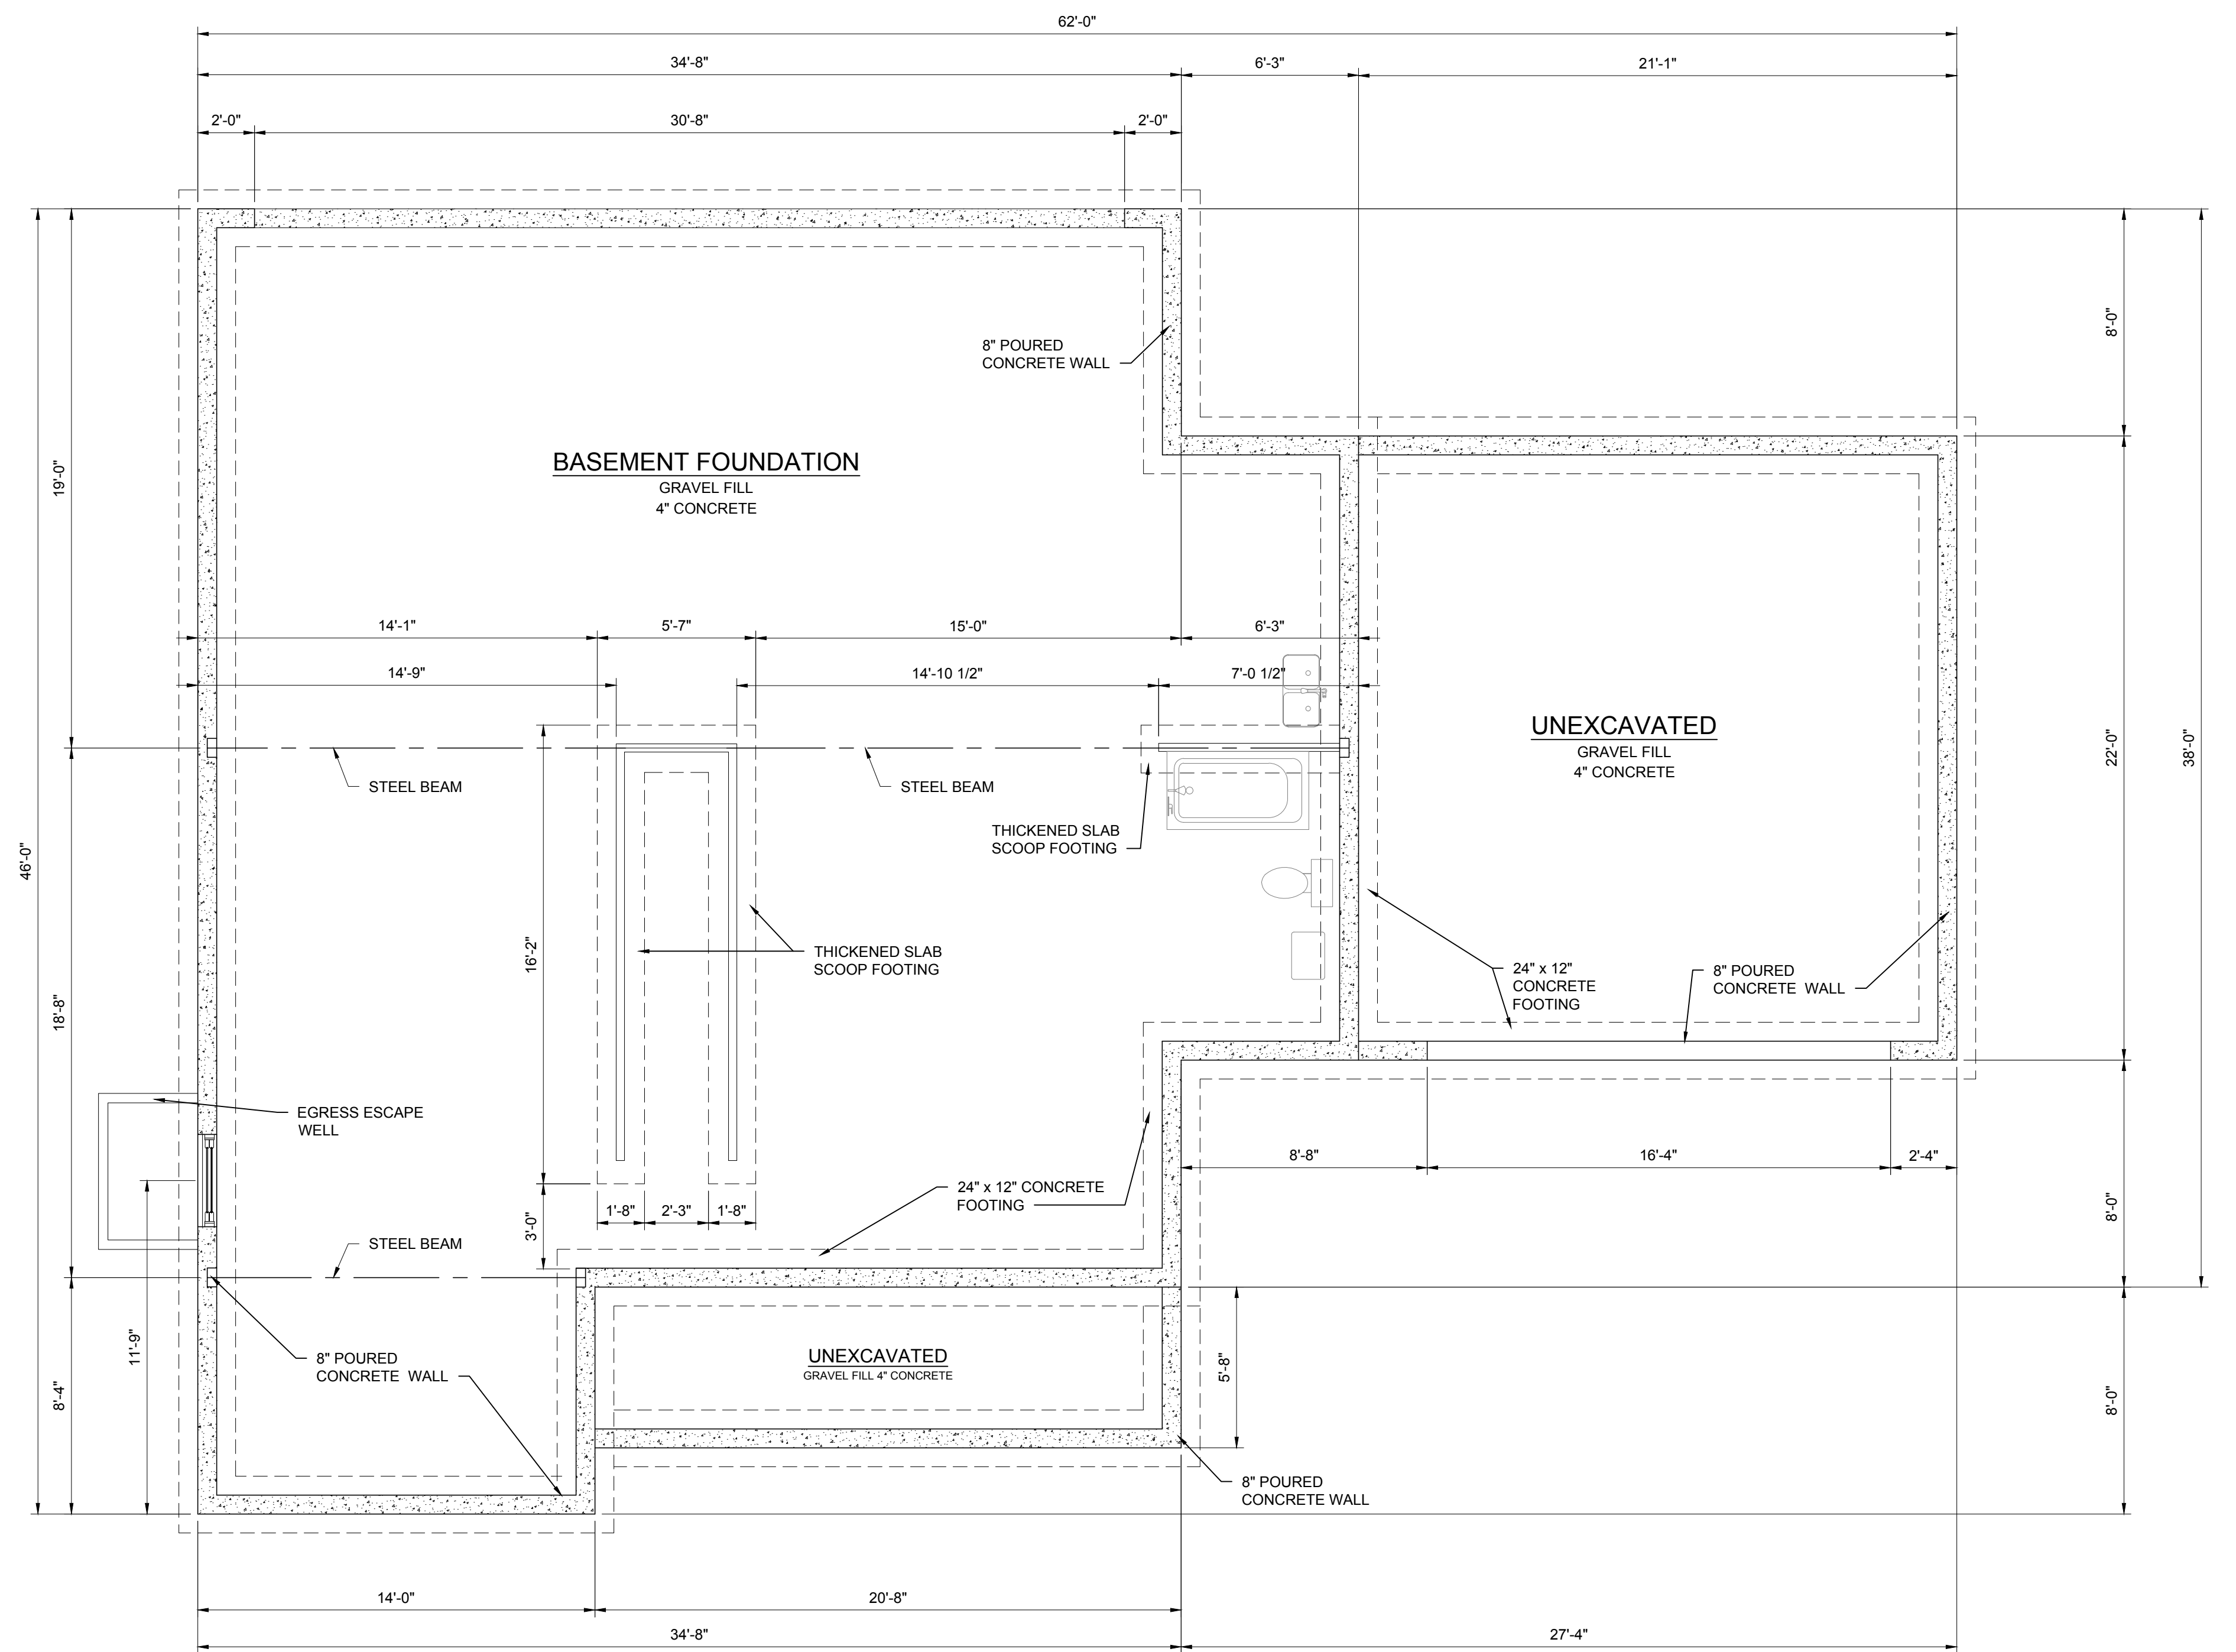

FOUNDATION PLAN
SCALE: 1/4" = 1'-0"

GENERAL NOTES:

MATERIALS KEY:


-  POURED CONCRETE WALLS
-  CONCRETE MASONRY UNIT WALLS
-  WOOD FRAME WALLS

CONSTRUCTION NOTES:

- BASEMENT FOUNDATION
- EXTERIOR DIMENSIONS TO THE FACE OF POURED CONCRETE WALLS
- 24"x12" CONCRETE FOOTINGS (CONTRACTOR TO VERIFY PER BUILDING CODE)

BARKLEY LAKE SPEC HOUSE
SODEN HILLS SUBDIVISION LOT 14
LAKE SCENE DRIVE, EDDYVILLE, KY
ASH PLAN



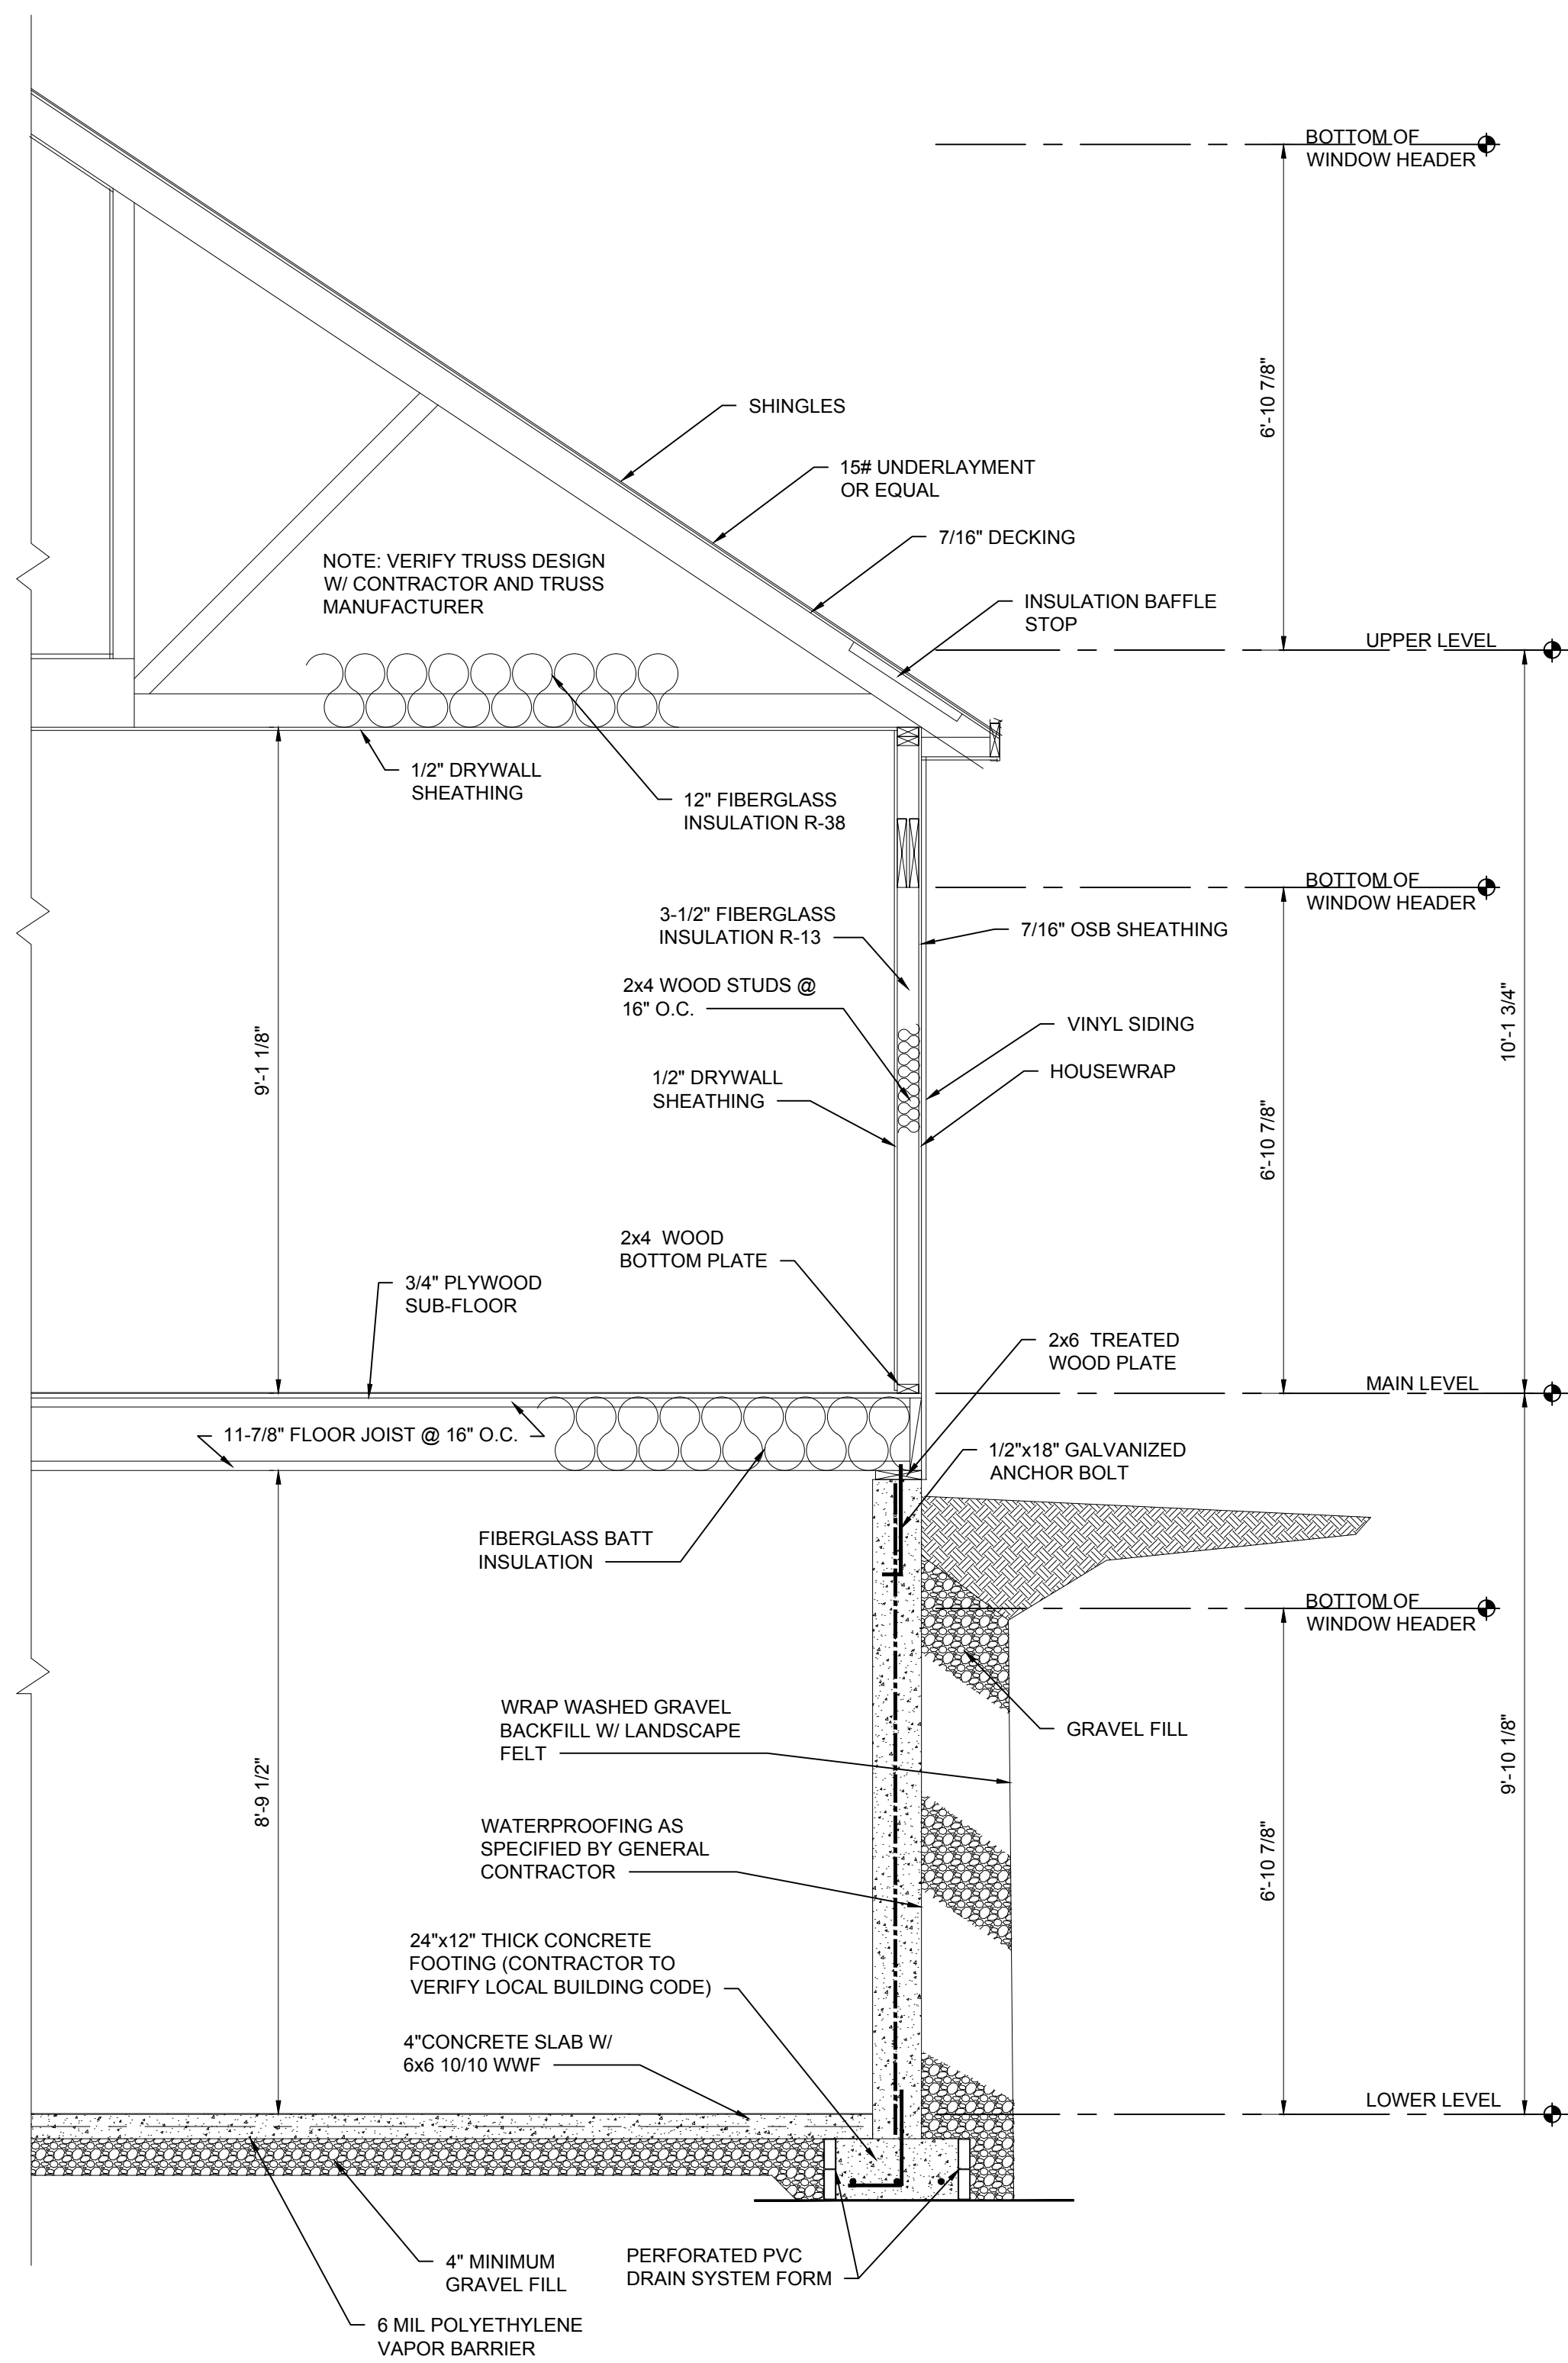

TYPICAL WALL SECTION
SCALE: 1/2" = 1'-0"


CONSTRUCTION LEGEND:

AREA RECAP:

MAIN LEVEL:	1,566 SQ. FT.
UPPER LEVEL:	933 SQ. FT.
LOWER LEVEL:	1,099 SQ. FT.
FRONT PORCH:	112 SQ. FT.
2 CAR GARAGE:	464 SQ. FT.
LOWER LEVEL GARAGE:	347 SQ. FT.

MATERIALS KEY:

- FRAME WALLS
- STONE VENEER
- BRICK VENEER

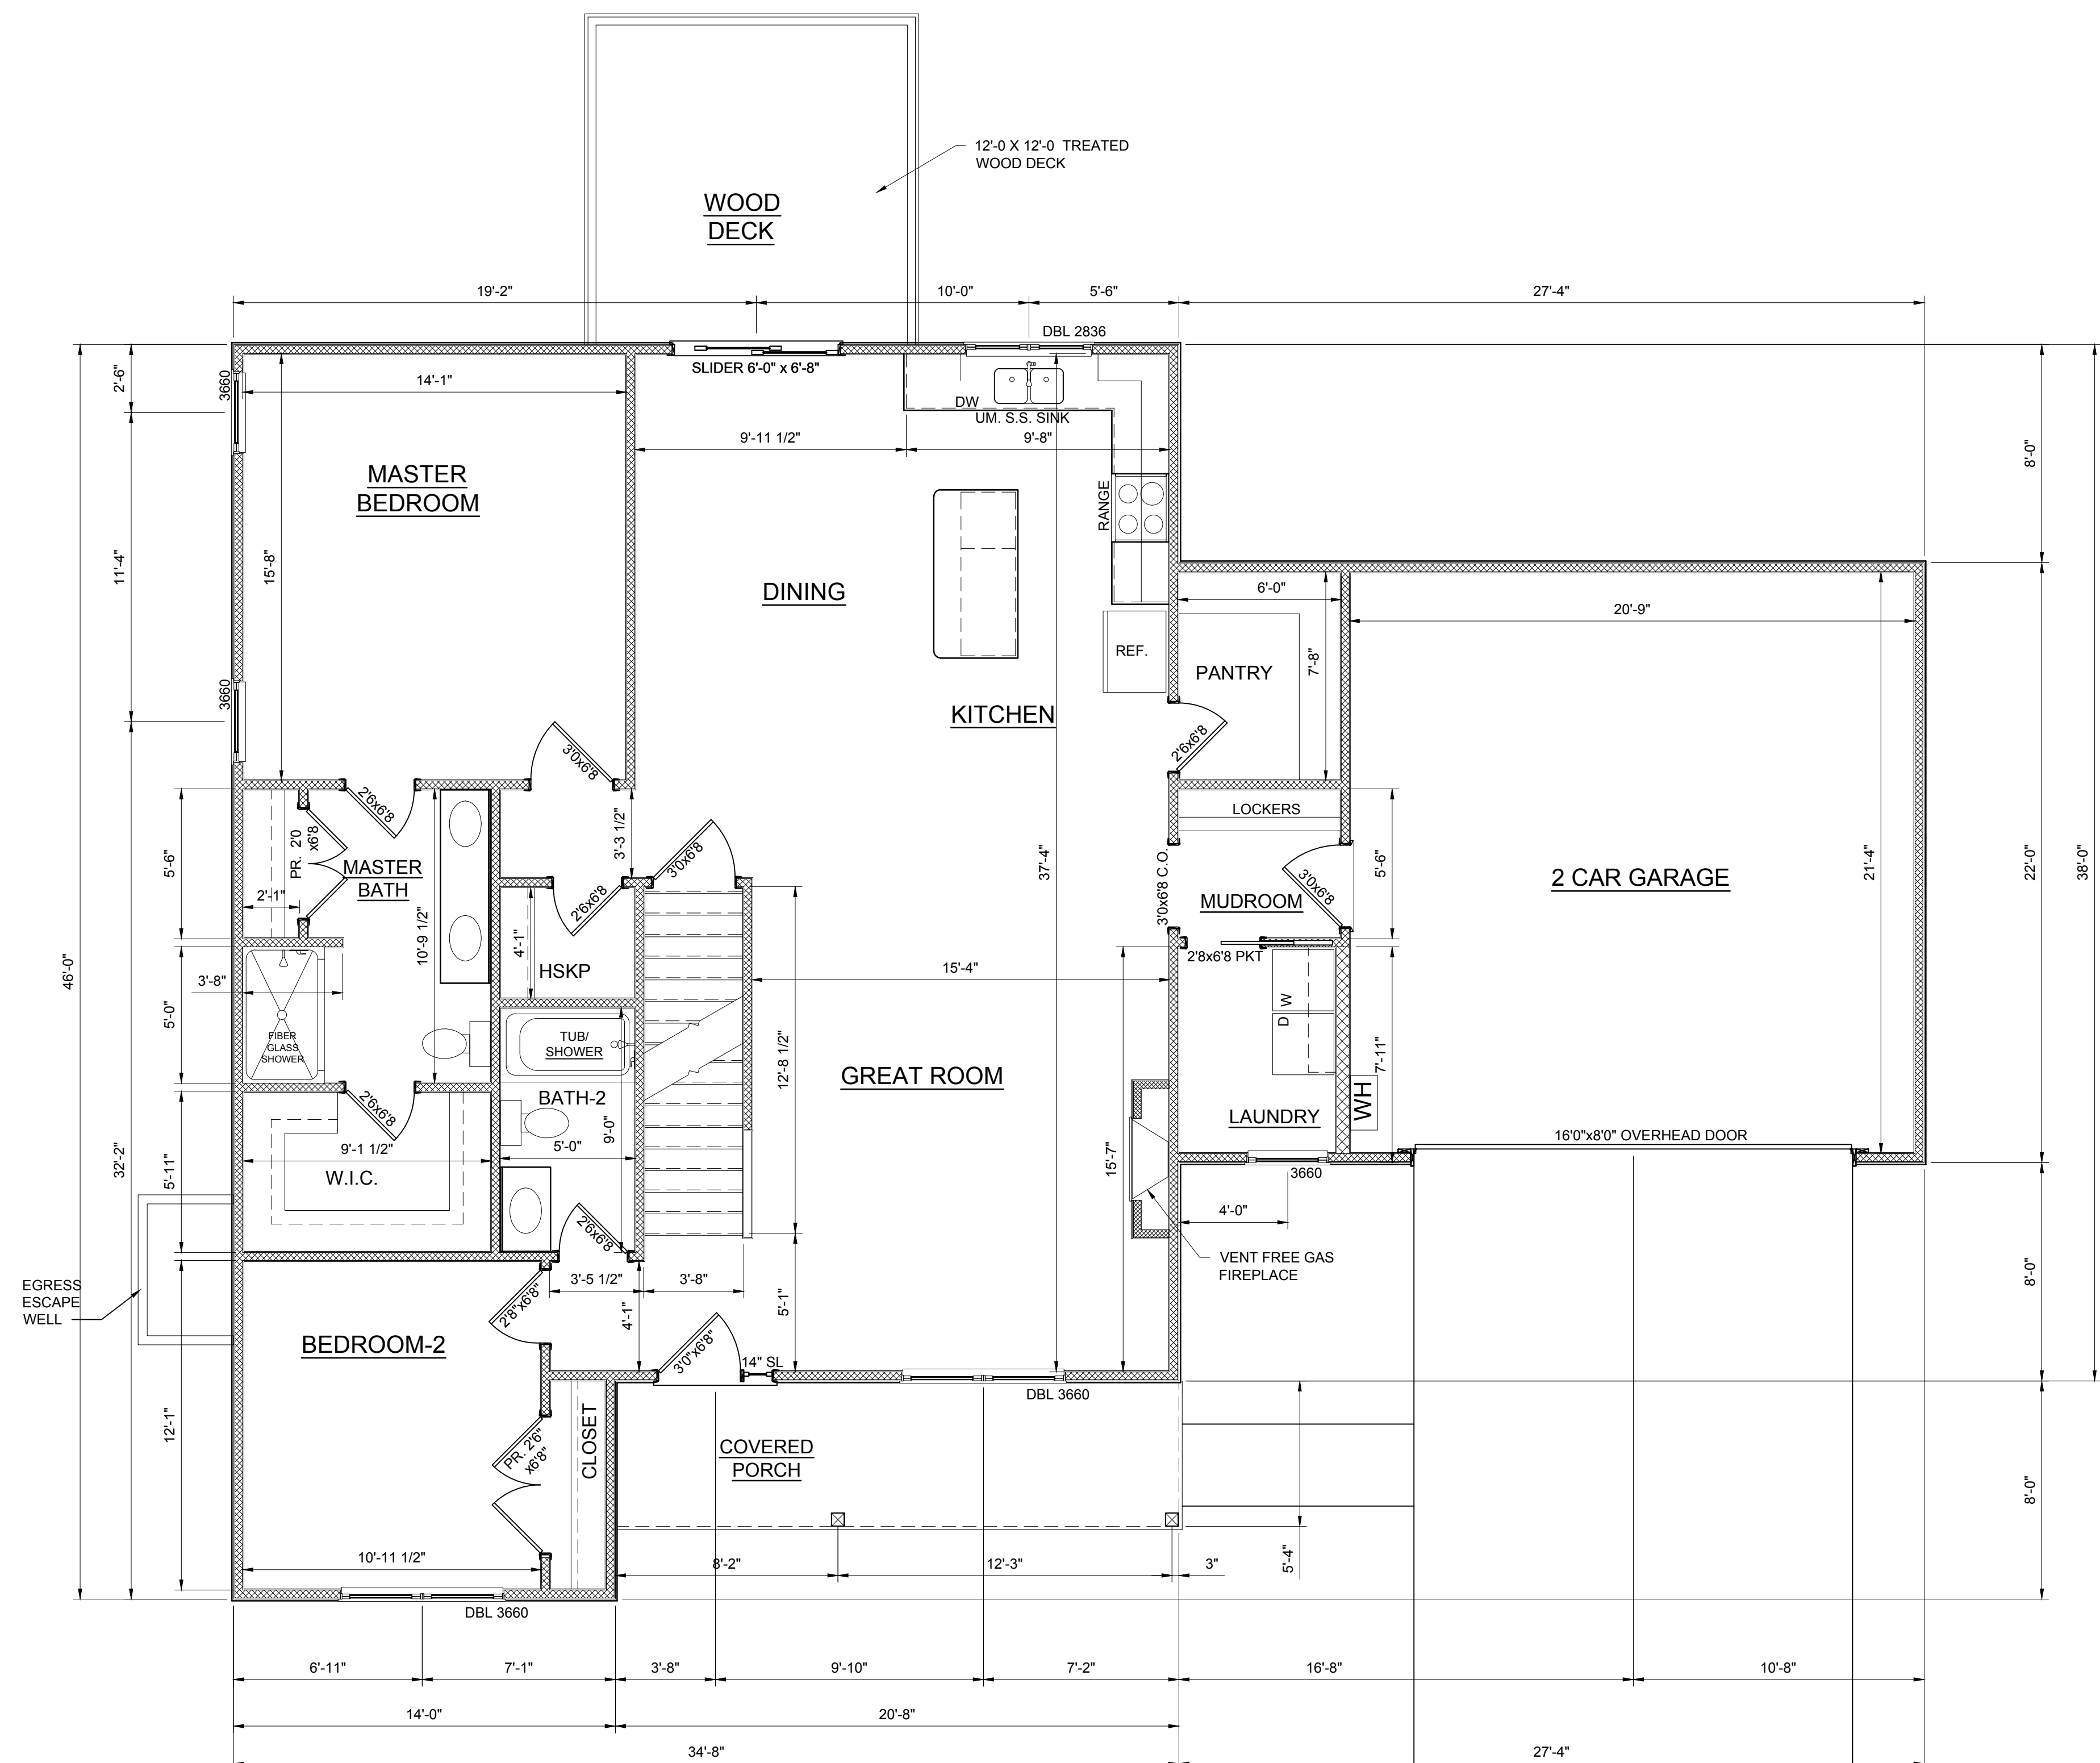

MAIN LEVEL PLAN
SCALE: 1/4" = 1'-0"

GENERAL NOTES:


- BASEMENT
- 9'-0" CEILING HEIGHT ON MAIN LEVEL
- 8'0" CEILING HEIGHT UPPER FLOOR UNLESS NOTED
- 6'8" DOORS AND CASED OPENINGS HEIGHT
- VERIFY WINDOW MANUFACTURER WITH OWNER/CONTRACTOR
- WINDOW SIZES ARE SHOWN AS INCHES
- EXTERIOR DIMENSIONS TO FACE OF SHEATHING
- EXTERIOR WALL DIMENSION IS 4" UNLESS NOTED
- INTERIOR DIMENSIONS TO FACE OF STUD WALLS
- INTERIOR WALL DIMENSION IS 3-1/2" UNLESS NOTED
- ALL WORK SHALL COMPLY WITH STATE & LOCAL BUILDING CODES & ALL OTHER APPLICABLE REGULATIONS. STATE & LOCAL CODES TAKE PRECEDENCE OVER ANY INFORMATION ON THIS PLAN.
- CONTRACTOR SHALL BE RESPONSIBLE FOR VERIFYING ALL DIMENSIONS & COORDINATING ALL REQUIRED PERMITS, INSPECTIONS, APPROVALS, ETC.

BARKLEY LAKE SPEC HOUSE
SODEN HILLS SUBDIVISION LOT 14
LAKE SCENE DRIVE, EDDYVILLE, KY
ASH PLAN




304 East State Road 68
Hautsstadt, IN 47639
812-615-0137
www.reinbrechthomes.com

A1
2 of 5

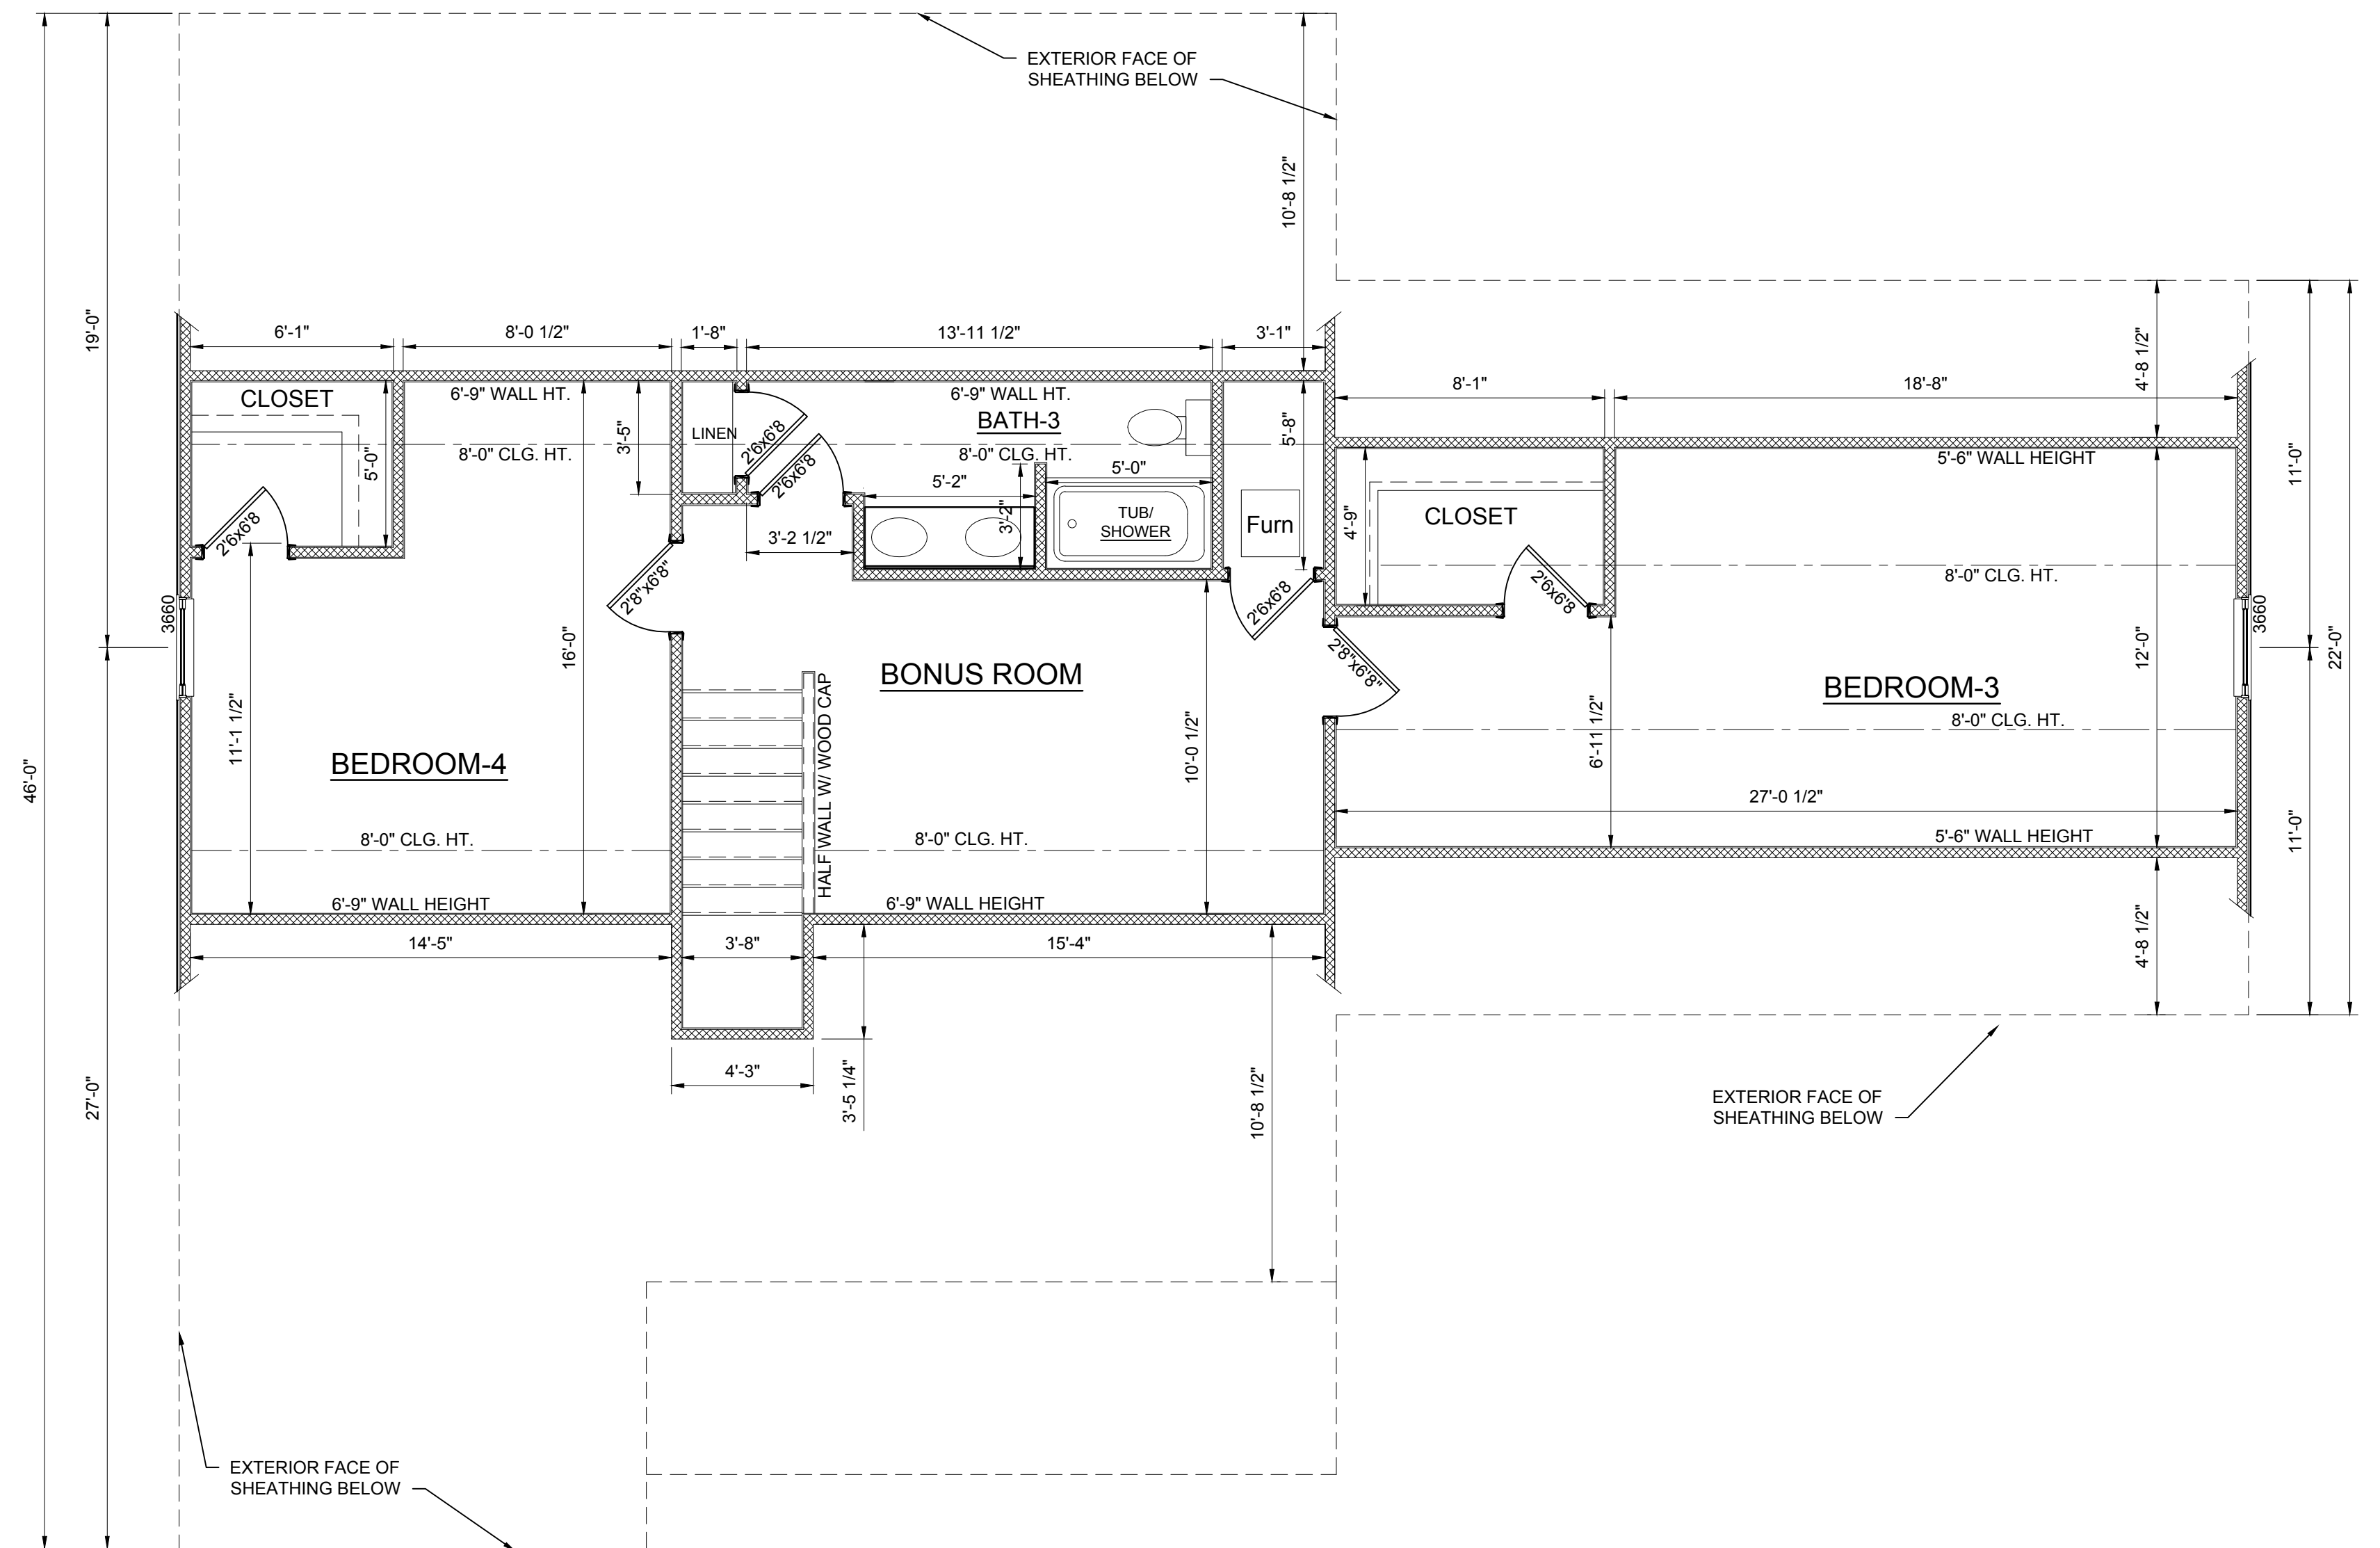




UPPER LEVEL PLAN
SCALE: 1/4" = 1'-0"

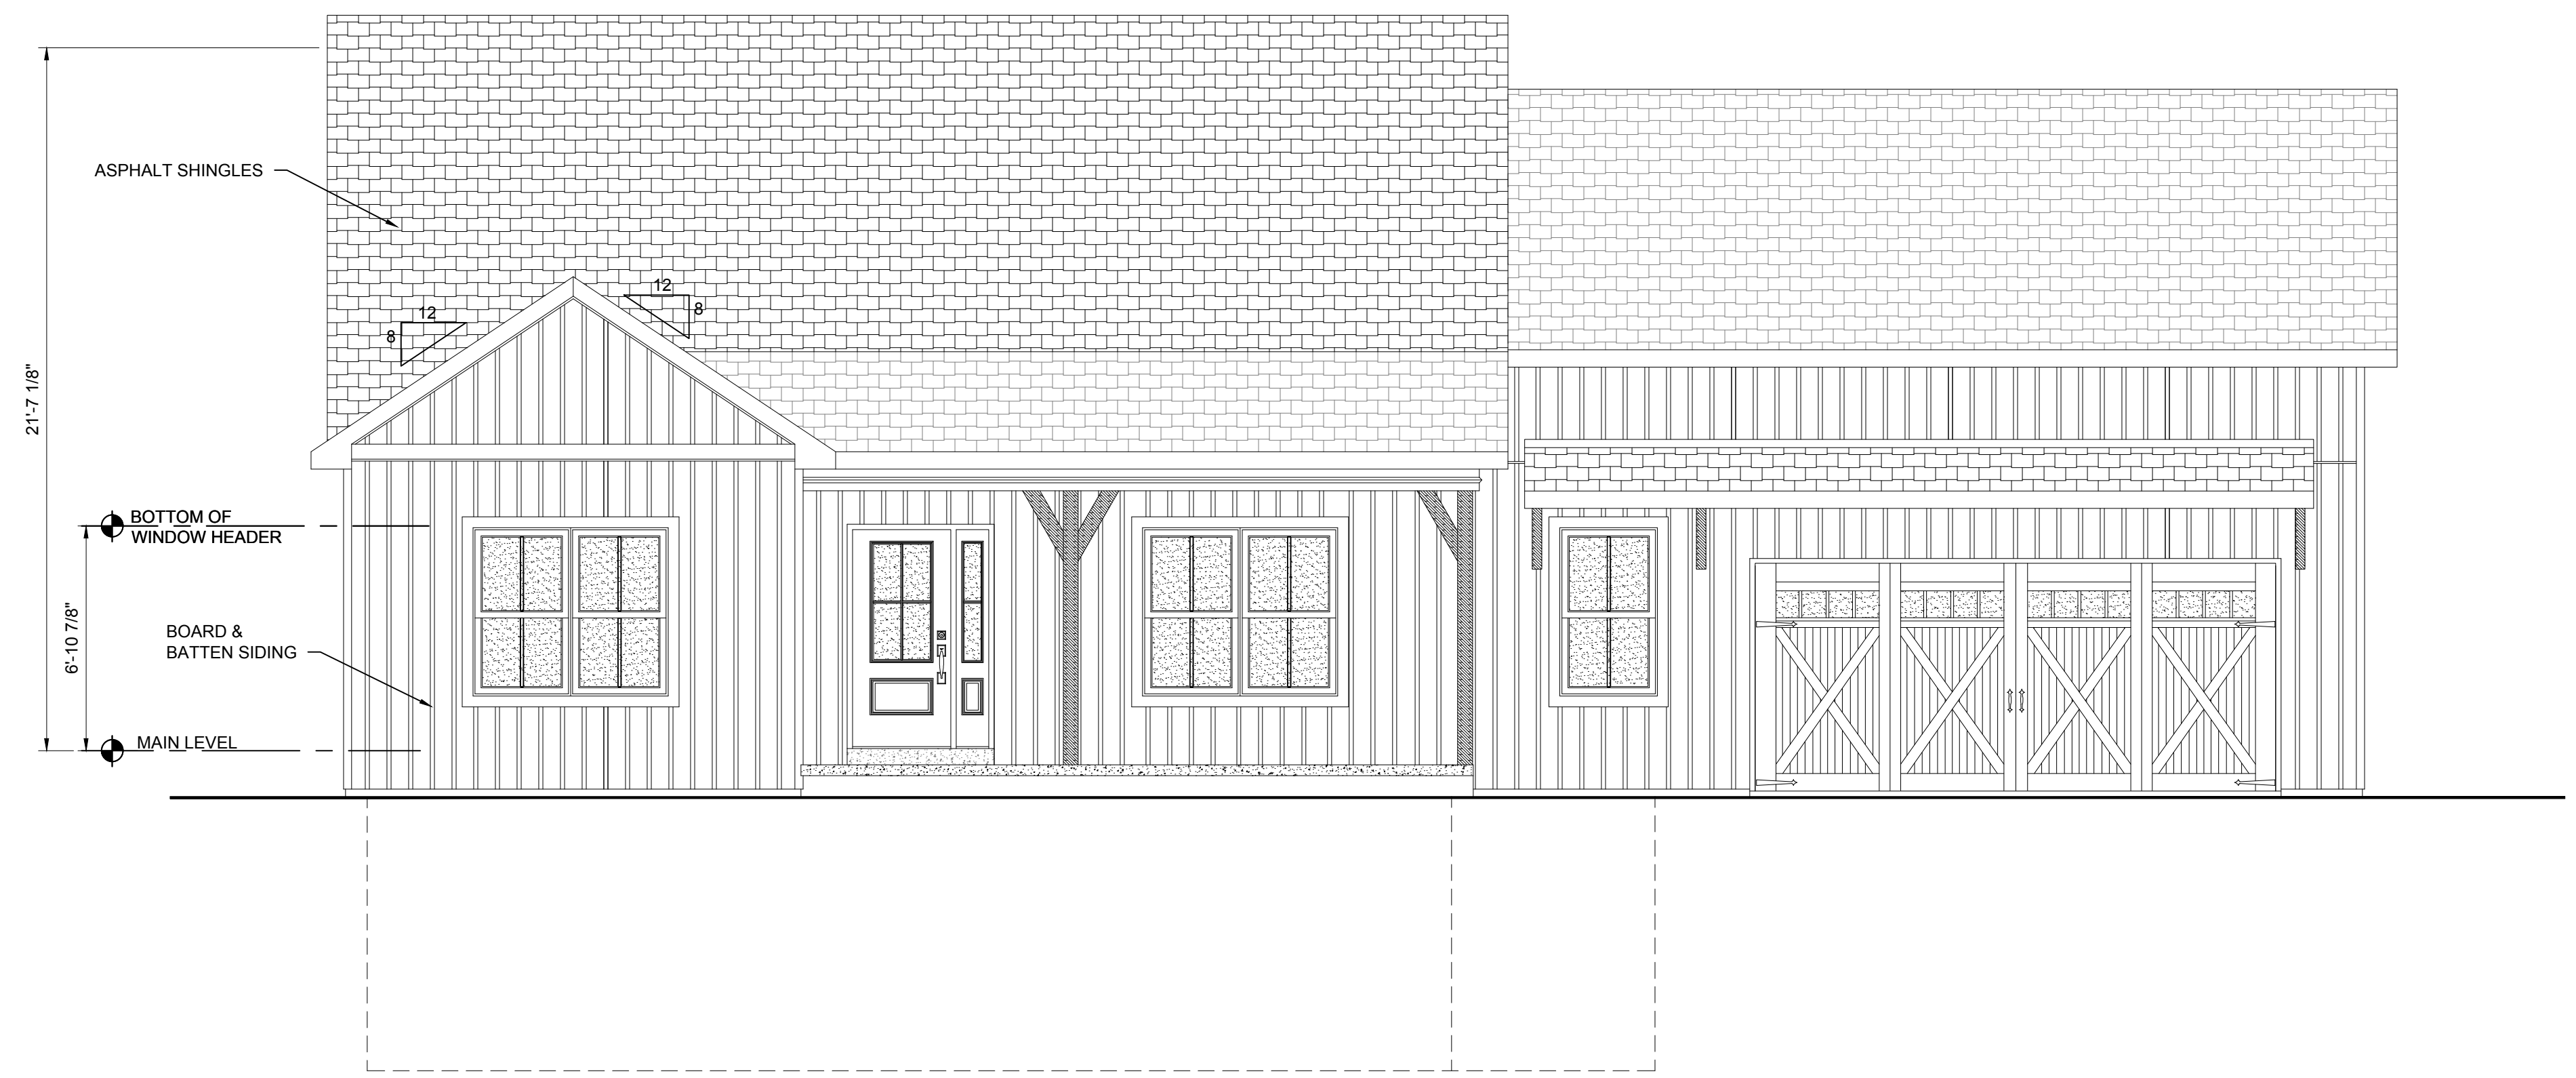

FRONT ELEVATION
SCALE: 1/4" = 1'-0"

CONSTRUCTION LEGEND:

MATERIALS KEY:

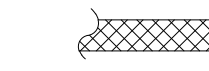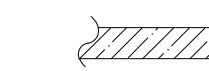-  FRAME WALLS
-  STONE VENEER
-  BRICK VENEER

GENERAL NOTES:

- 8'-0" CEILING HEIGHT UNLESS OTHERWISE NOTED
- 6'-8" DOORS AND CASED OPENINGS HEIGHT
- VERIFY WINDOW MANUFACTURER WITH OWNER/CONTRACTOR
- WINDOW SIZES ARE SHOWN AS INCHES
- EXTERIOR DIMENSIONS TO FACE OF SHEATHING
- INTERIOR DIMENSIONS TO FACE OF STUD WALLS
- ALL WORK SHALL COMPLY WITH STATE & LOCAL BUILDING CODES & ALL OTHER APPLICABLE REGULATIONS. STATE & LOCAL CODES TAKE PRECEDENCE OVER ANY INFORMATION ON THIS PLAN.
- CONTRACTOR SHALL BE RESPONSIBLE FOR VERIFYING ALL DIMENSIONS & COORDINATING ALL REQUIRED PERMITS, INSPECTIONS, APPROVALS, ETC.

BARKLEY LAKE SPEC HOUSE
SODEN HILLS SUBDIVISION LOT 14
LAKE SCENE DRIVE, EDDYVILLE, KY
ASH PLAN



304 East State Road 68
Hautsstadt, IN 47639
812-615-0137
www.reinbrechtthomes.com