



- CONSTRUCTION LEGEND**
- MATERIALS LEGEND**
- CONCRETE WALLS
 - CONCRETE BLOCK WALLS
 - FRAME WALLS
- GENERAL NOTES**
1. EXTERIOR DIMENSIONS TO FACE OF CMU WALLS
 2. 8" CMU WALL W/ 4" BRICK LEDGE
 3. 20"x10" CONC. FTGS. (CONTRACTOR TO VERIFY PER BUILDING CODE)

Drawings & blueprints are intended solely as a floor plan layout & basis for material estimate. Home Design Group assumes no responsibility for structural or material adequacy of drawings nor for compliance with appropriate building codes. Home Design Group is not liable for, nor does it guarantee or control contractor or subcontractor's performance, nor their drawings or construction details. Home Design Group is not an engineer or architect review construction details.


13020 HWY 57
EVANSVILLE, IN 47725
Telephone: 812-402-6146
Fax: 812-402-6147
Email: gkissel@homedesigngrp.com
www.homedesigngrp.com

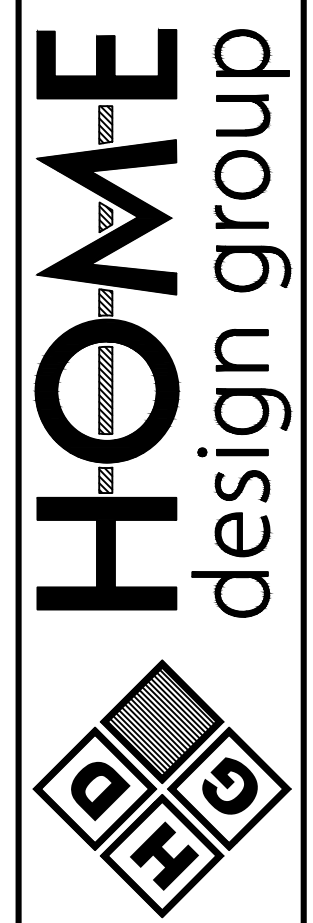


- WINDOWS & DOORS
- TRUSSES & ENGINEERED LUMBER
- KITCHEN & BATHS
- MILLWORK
- CLOSETS
- GARAGE DOORS

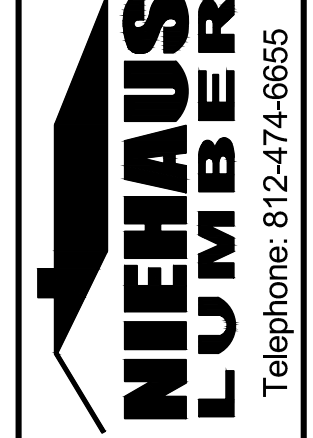


Designed For:
Reinbrecht Homes/ Lot 205
Date: 07-23-19
Plan number: 191432

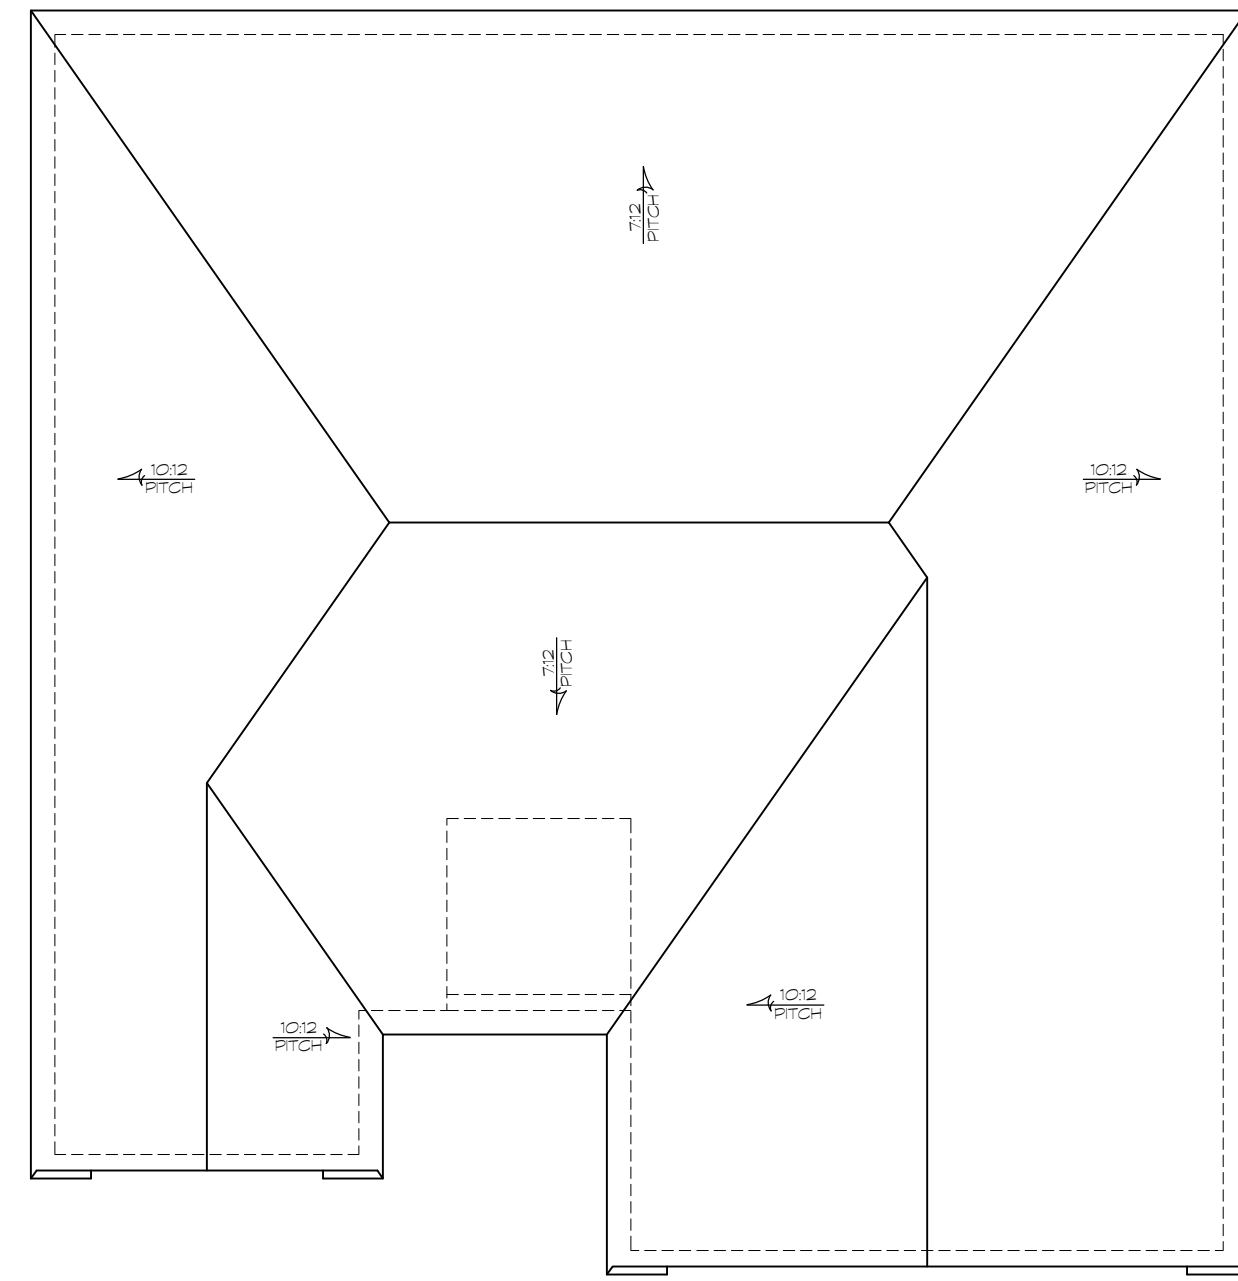


ROOF PLAN

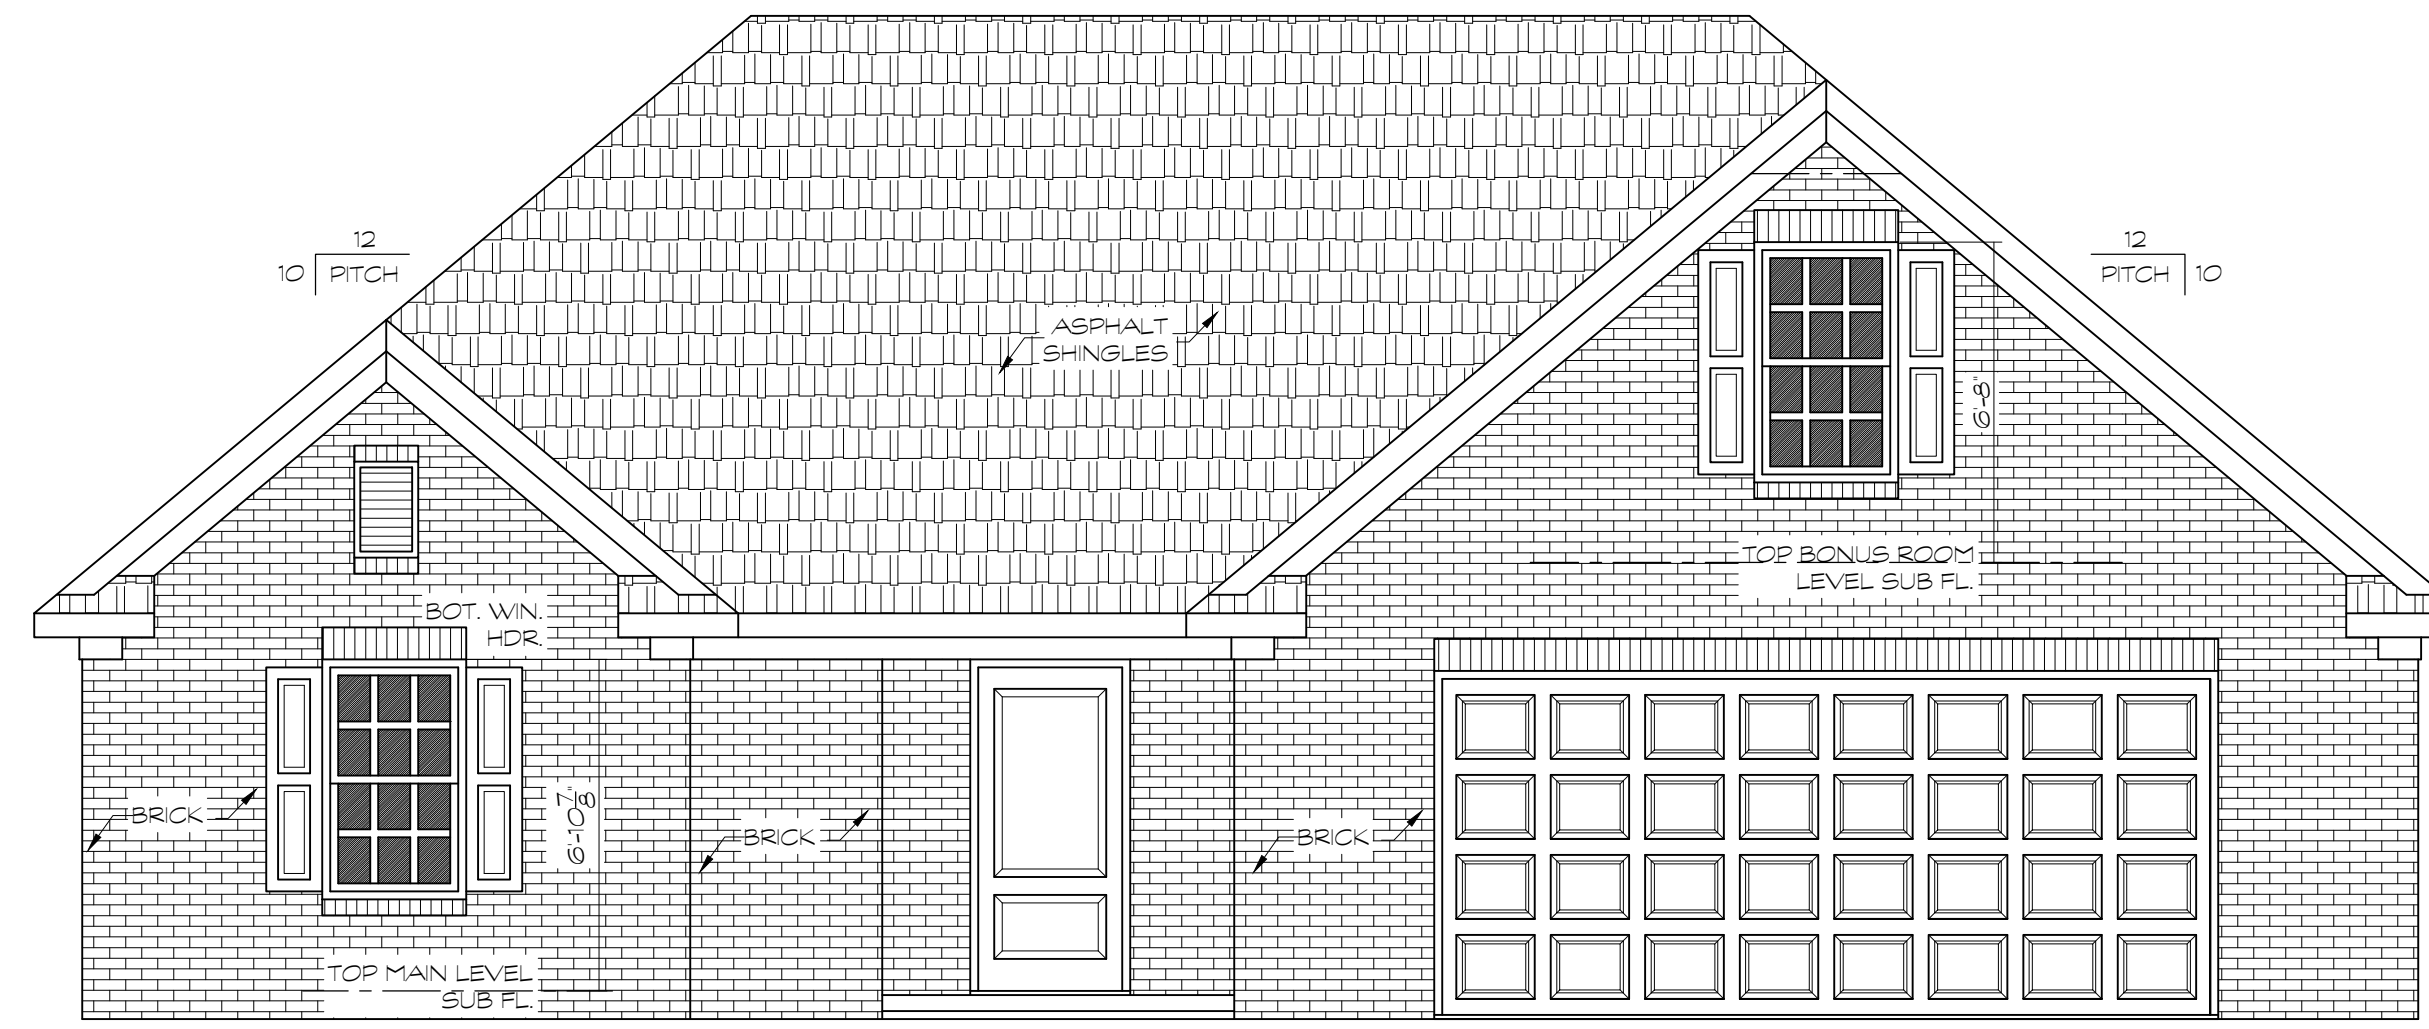


FRONT ELEVATION A

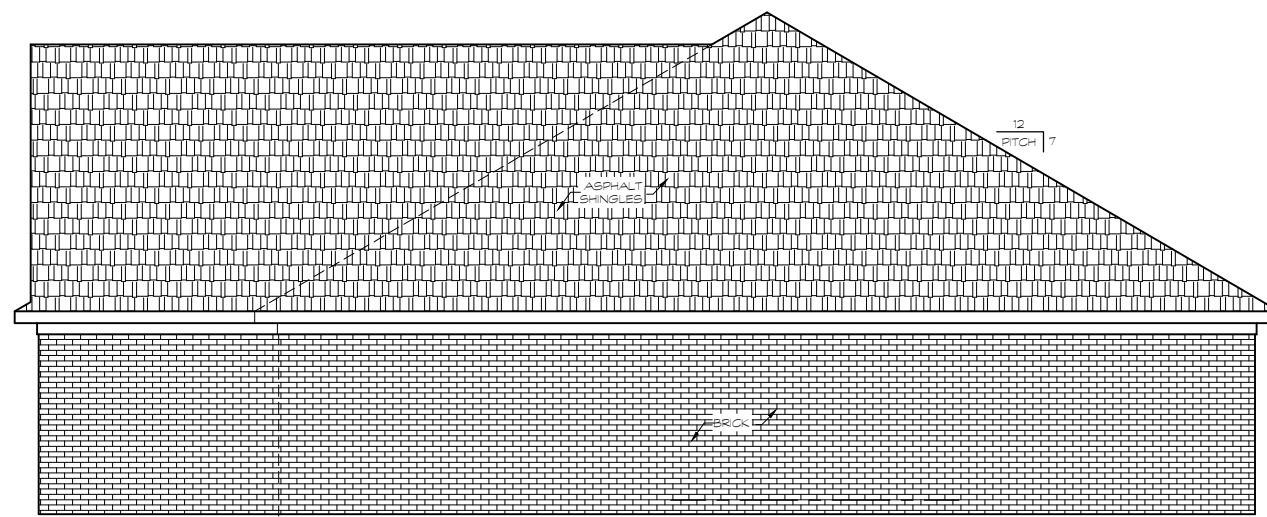


LEFT ELEVATION

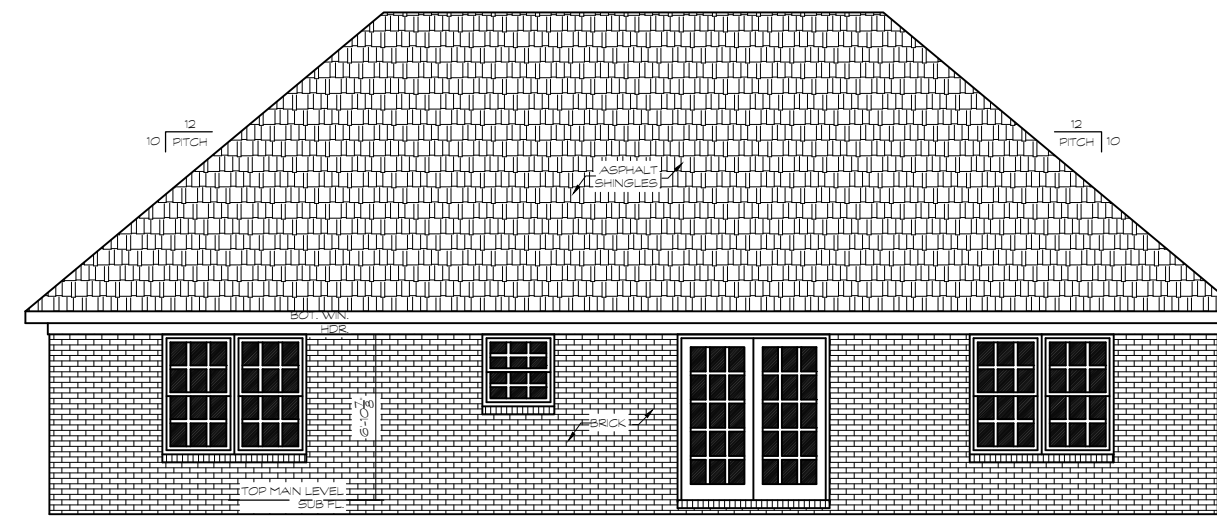

REAR ELEVATION

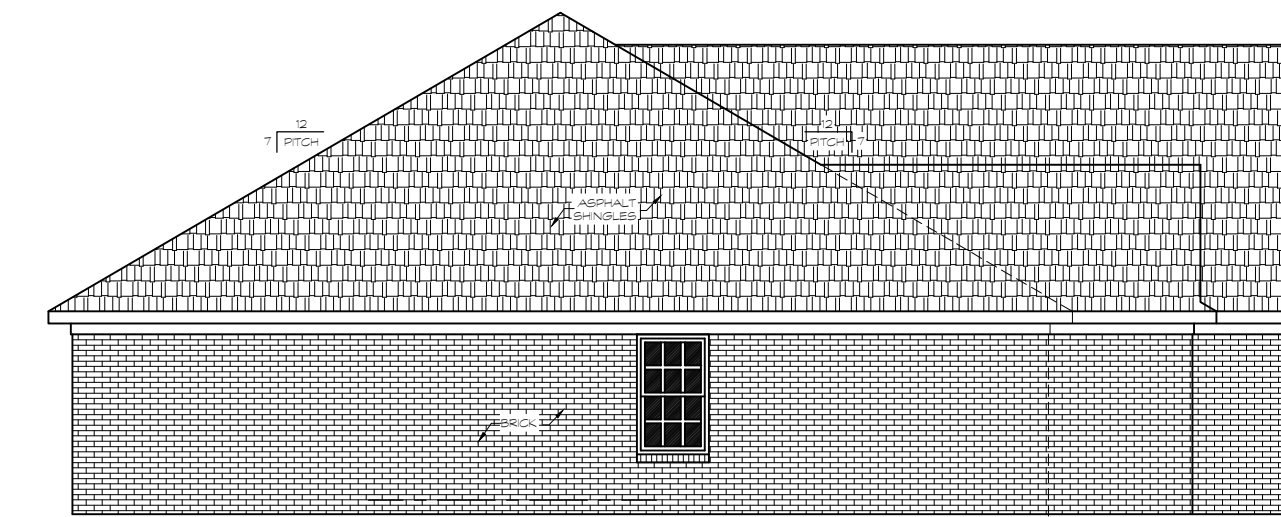

RIGHT ELEVATION

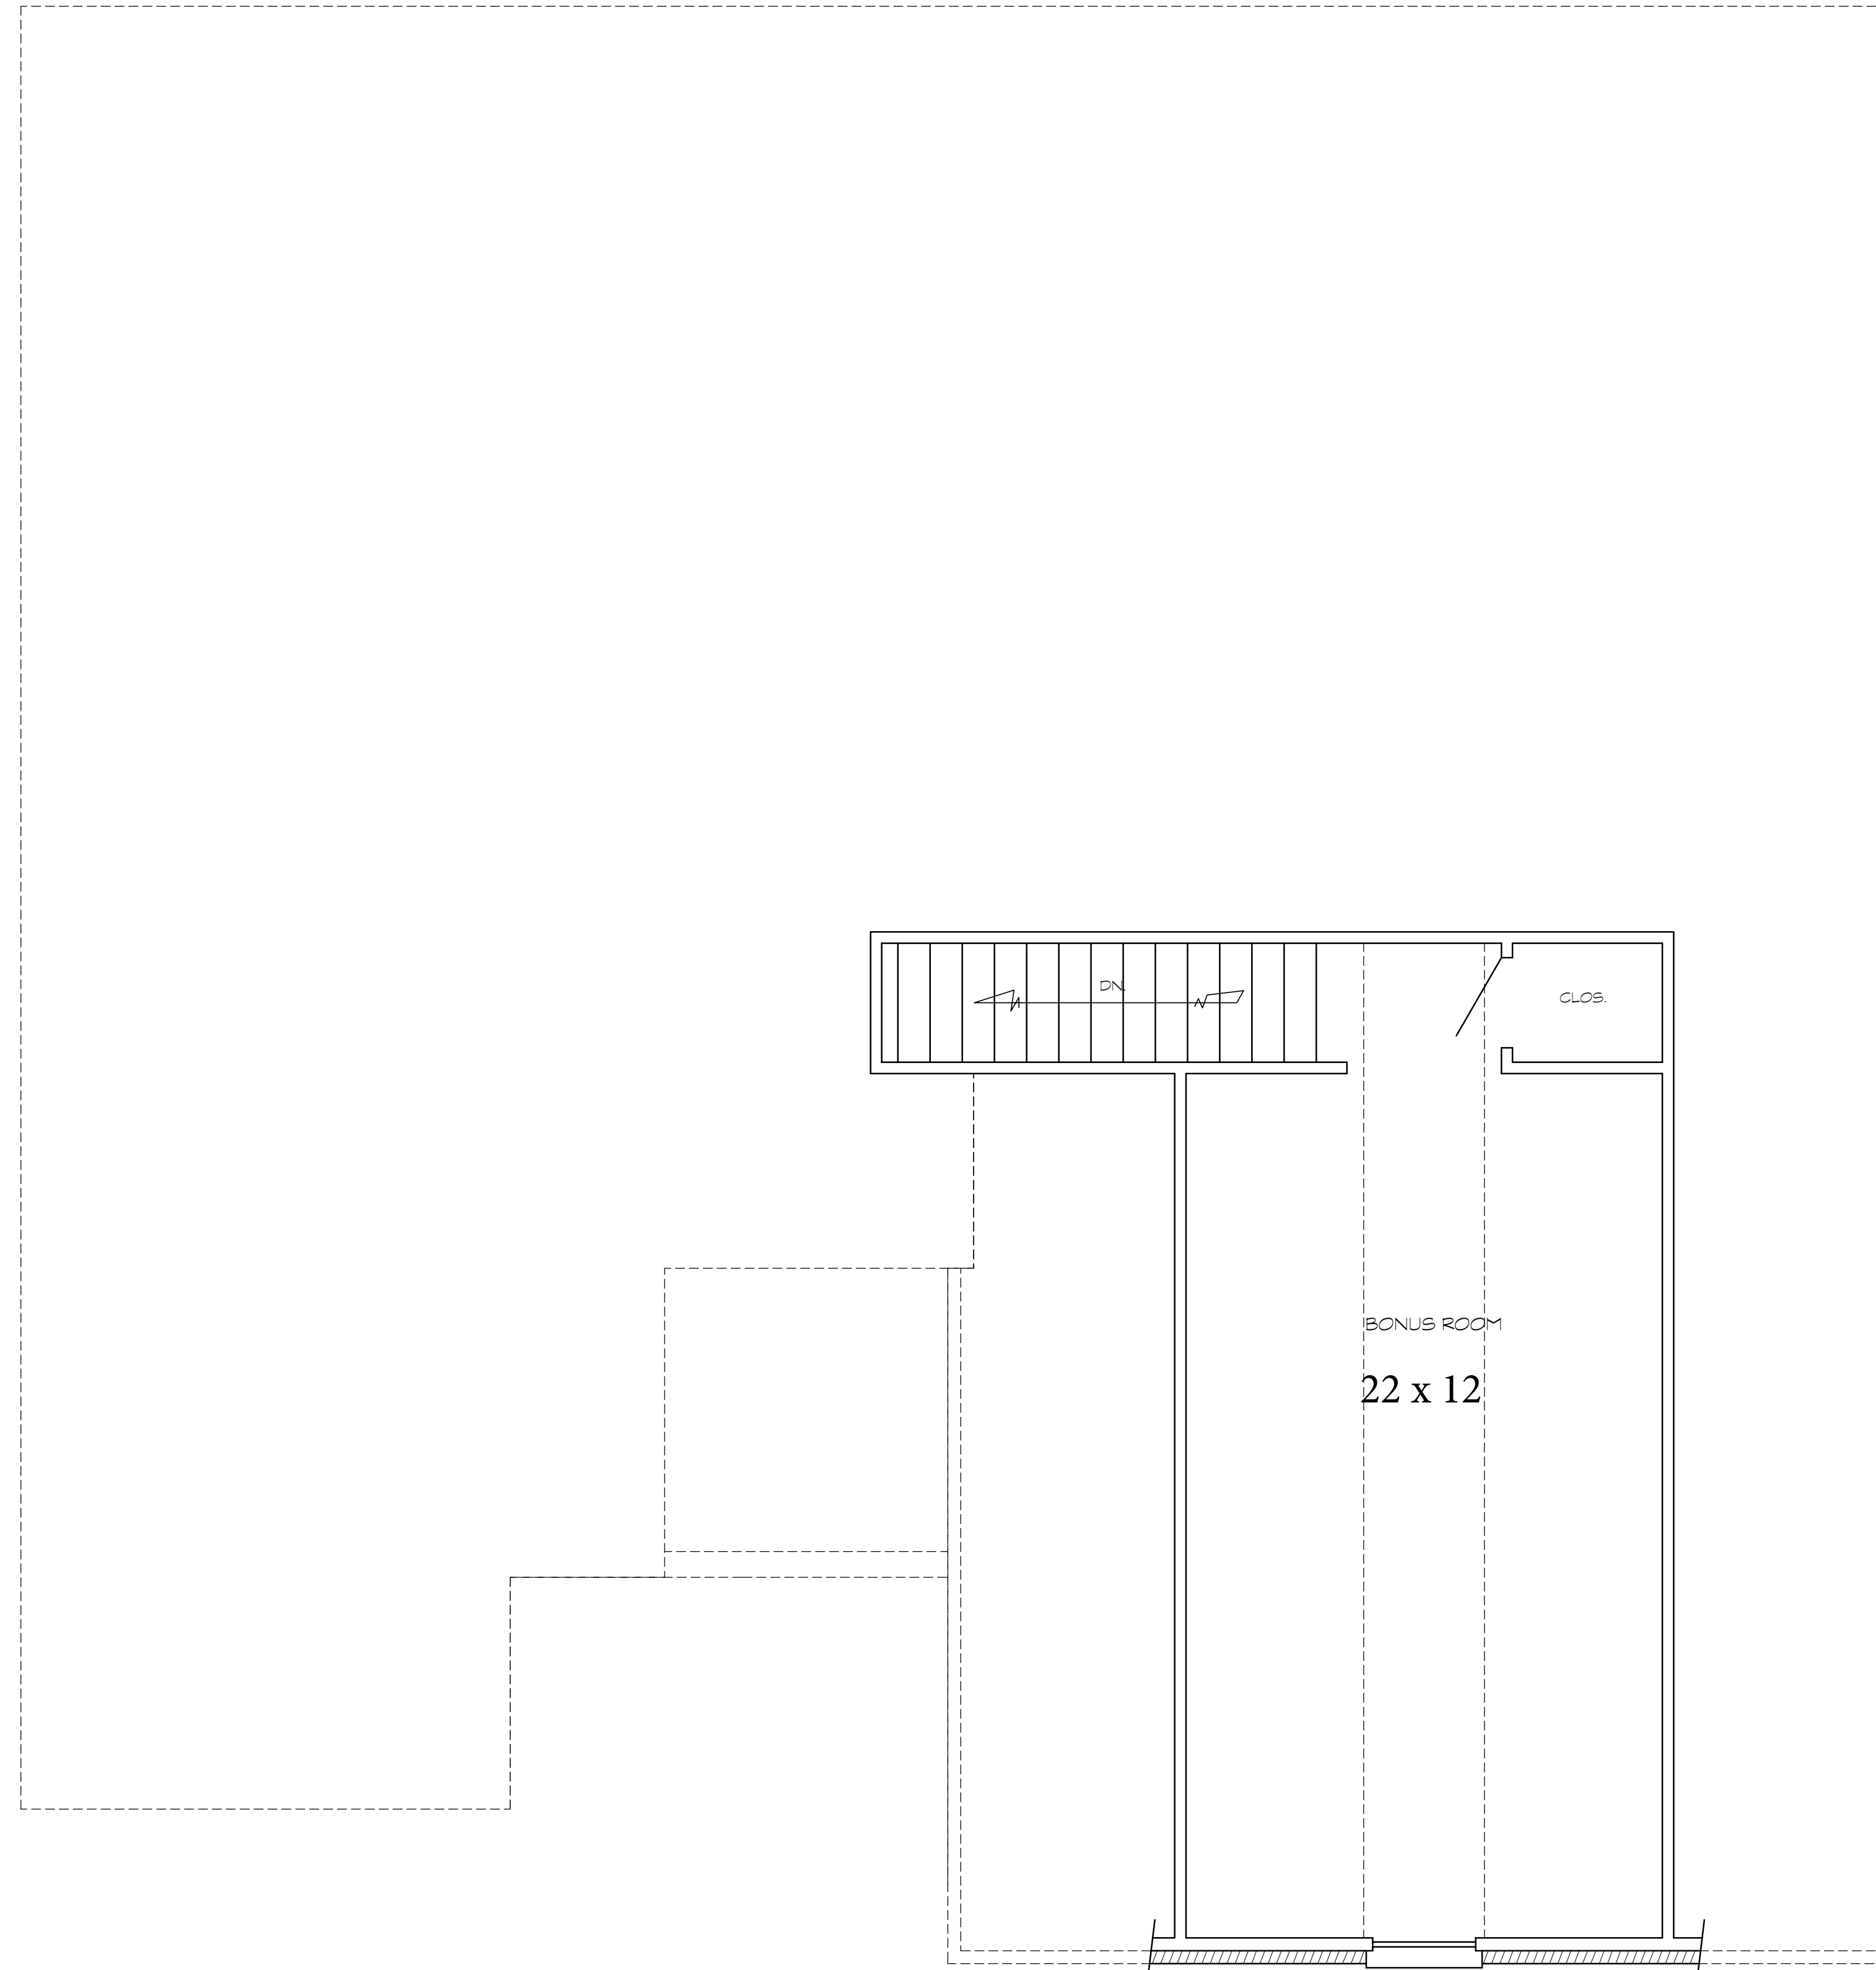

SECOND LEVEL FLOOR PLAN

W. CHUKAR HOLLOW RD.



SITE PLAN

SCALE: 1"=30'

REINBRECHT HOMES
KENNY REINBRECHT
812.449.8731

MAIN LEVEL: 1678 SQ. FT.
2 CAR GARAGE: 565 SQ. FT.
FRONT PORCH: 59 SQ. FT.
TOTAL: 2302 SQ. FT.

HEIGHT OF HOUSE:
20'-11"

